


2 3.0 SITE PLAN 1250  
 1:1250

Scale 1:1250

0 12.5 25 31.25 50 62.5

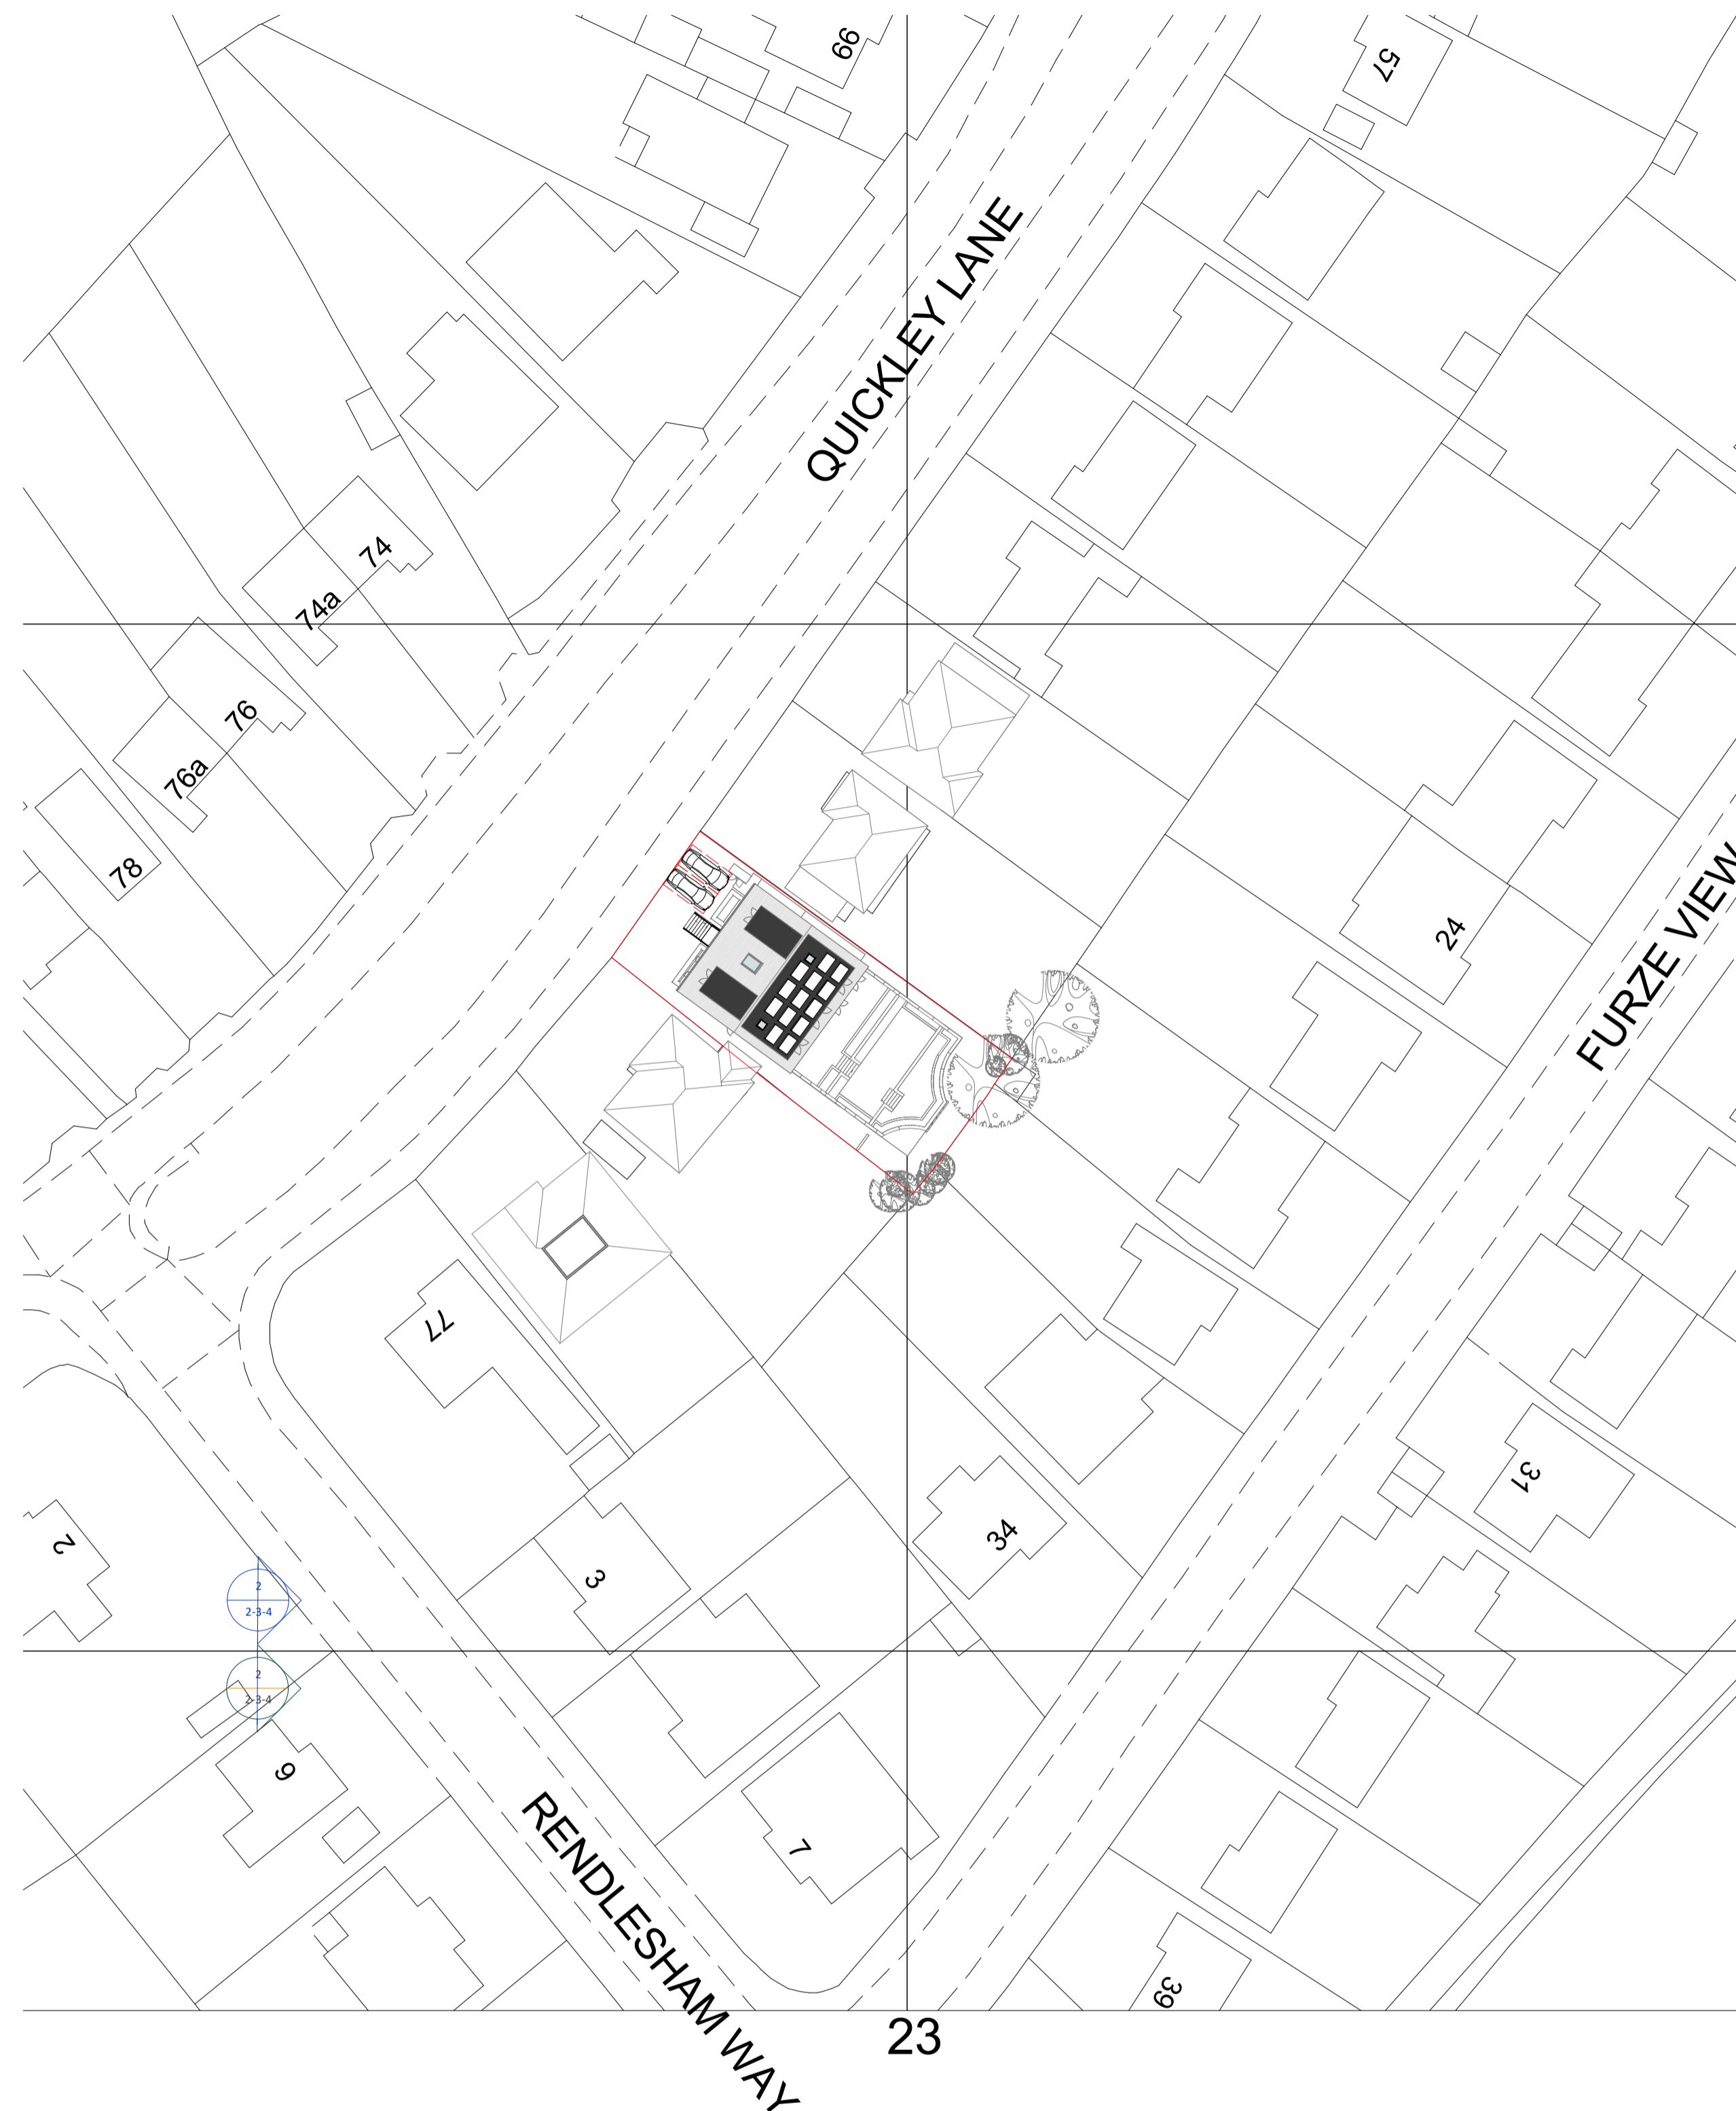

1 3.0 SITE PLAN 500  
 1:500

Scale 1:500

0 5 10 12.5 20 25

REV.	DESCRIPTION	DATE

**[EDITE]** ARCHITECTS

"WORKING CLOSELY  
 WITH OUR CLIENTS  
 TO DELIVER  
 EXCEPTIONAL DESIGN"

// E: INFO@EDITE.CO.UK  
 // T: 0208 1337 446  
 // W: WWW.EDITE.CO.UK

CLIENT: MARK BETTRIDGE  
 SITE ADDRESS:  
 71 QUICKLEY LANE  
 CHORLEYWOOD, HERTS.  
 WD3 5AE

PROJECT REF: BET-71QL-23-NB  
 PROJECT SCOPE: NEW BUILD HOUSE

DWG NO:  
**3-0-1**

DWG NAME:  
**PROPOSED  
 SITE PLANS**

DATE	REVISION	SCALE	PAPER
2024-02-23		As	A1

NOT TO BE SCALED. DIMENSIONS TO BE CHECKED ON SITE. NOT BEING USED FOR LOCAL AUTHORITY PURPOSES ONLY. [EDITE] INTELLECTUAL PROPERTY. ALL RIGHTS RESERVED.