


2 1.1 ROOF PLAN - CURRENT - 23.1734.RSP
1:50

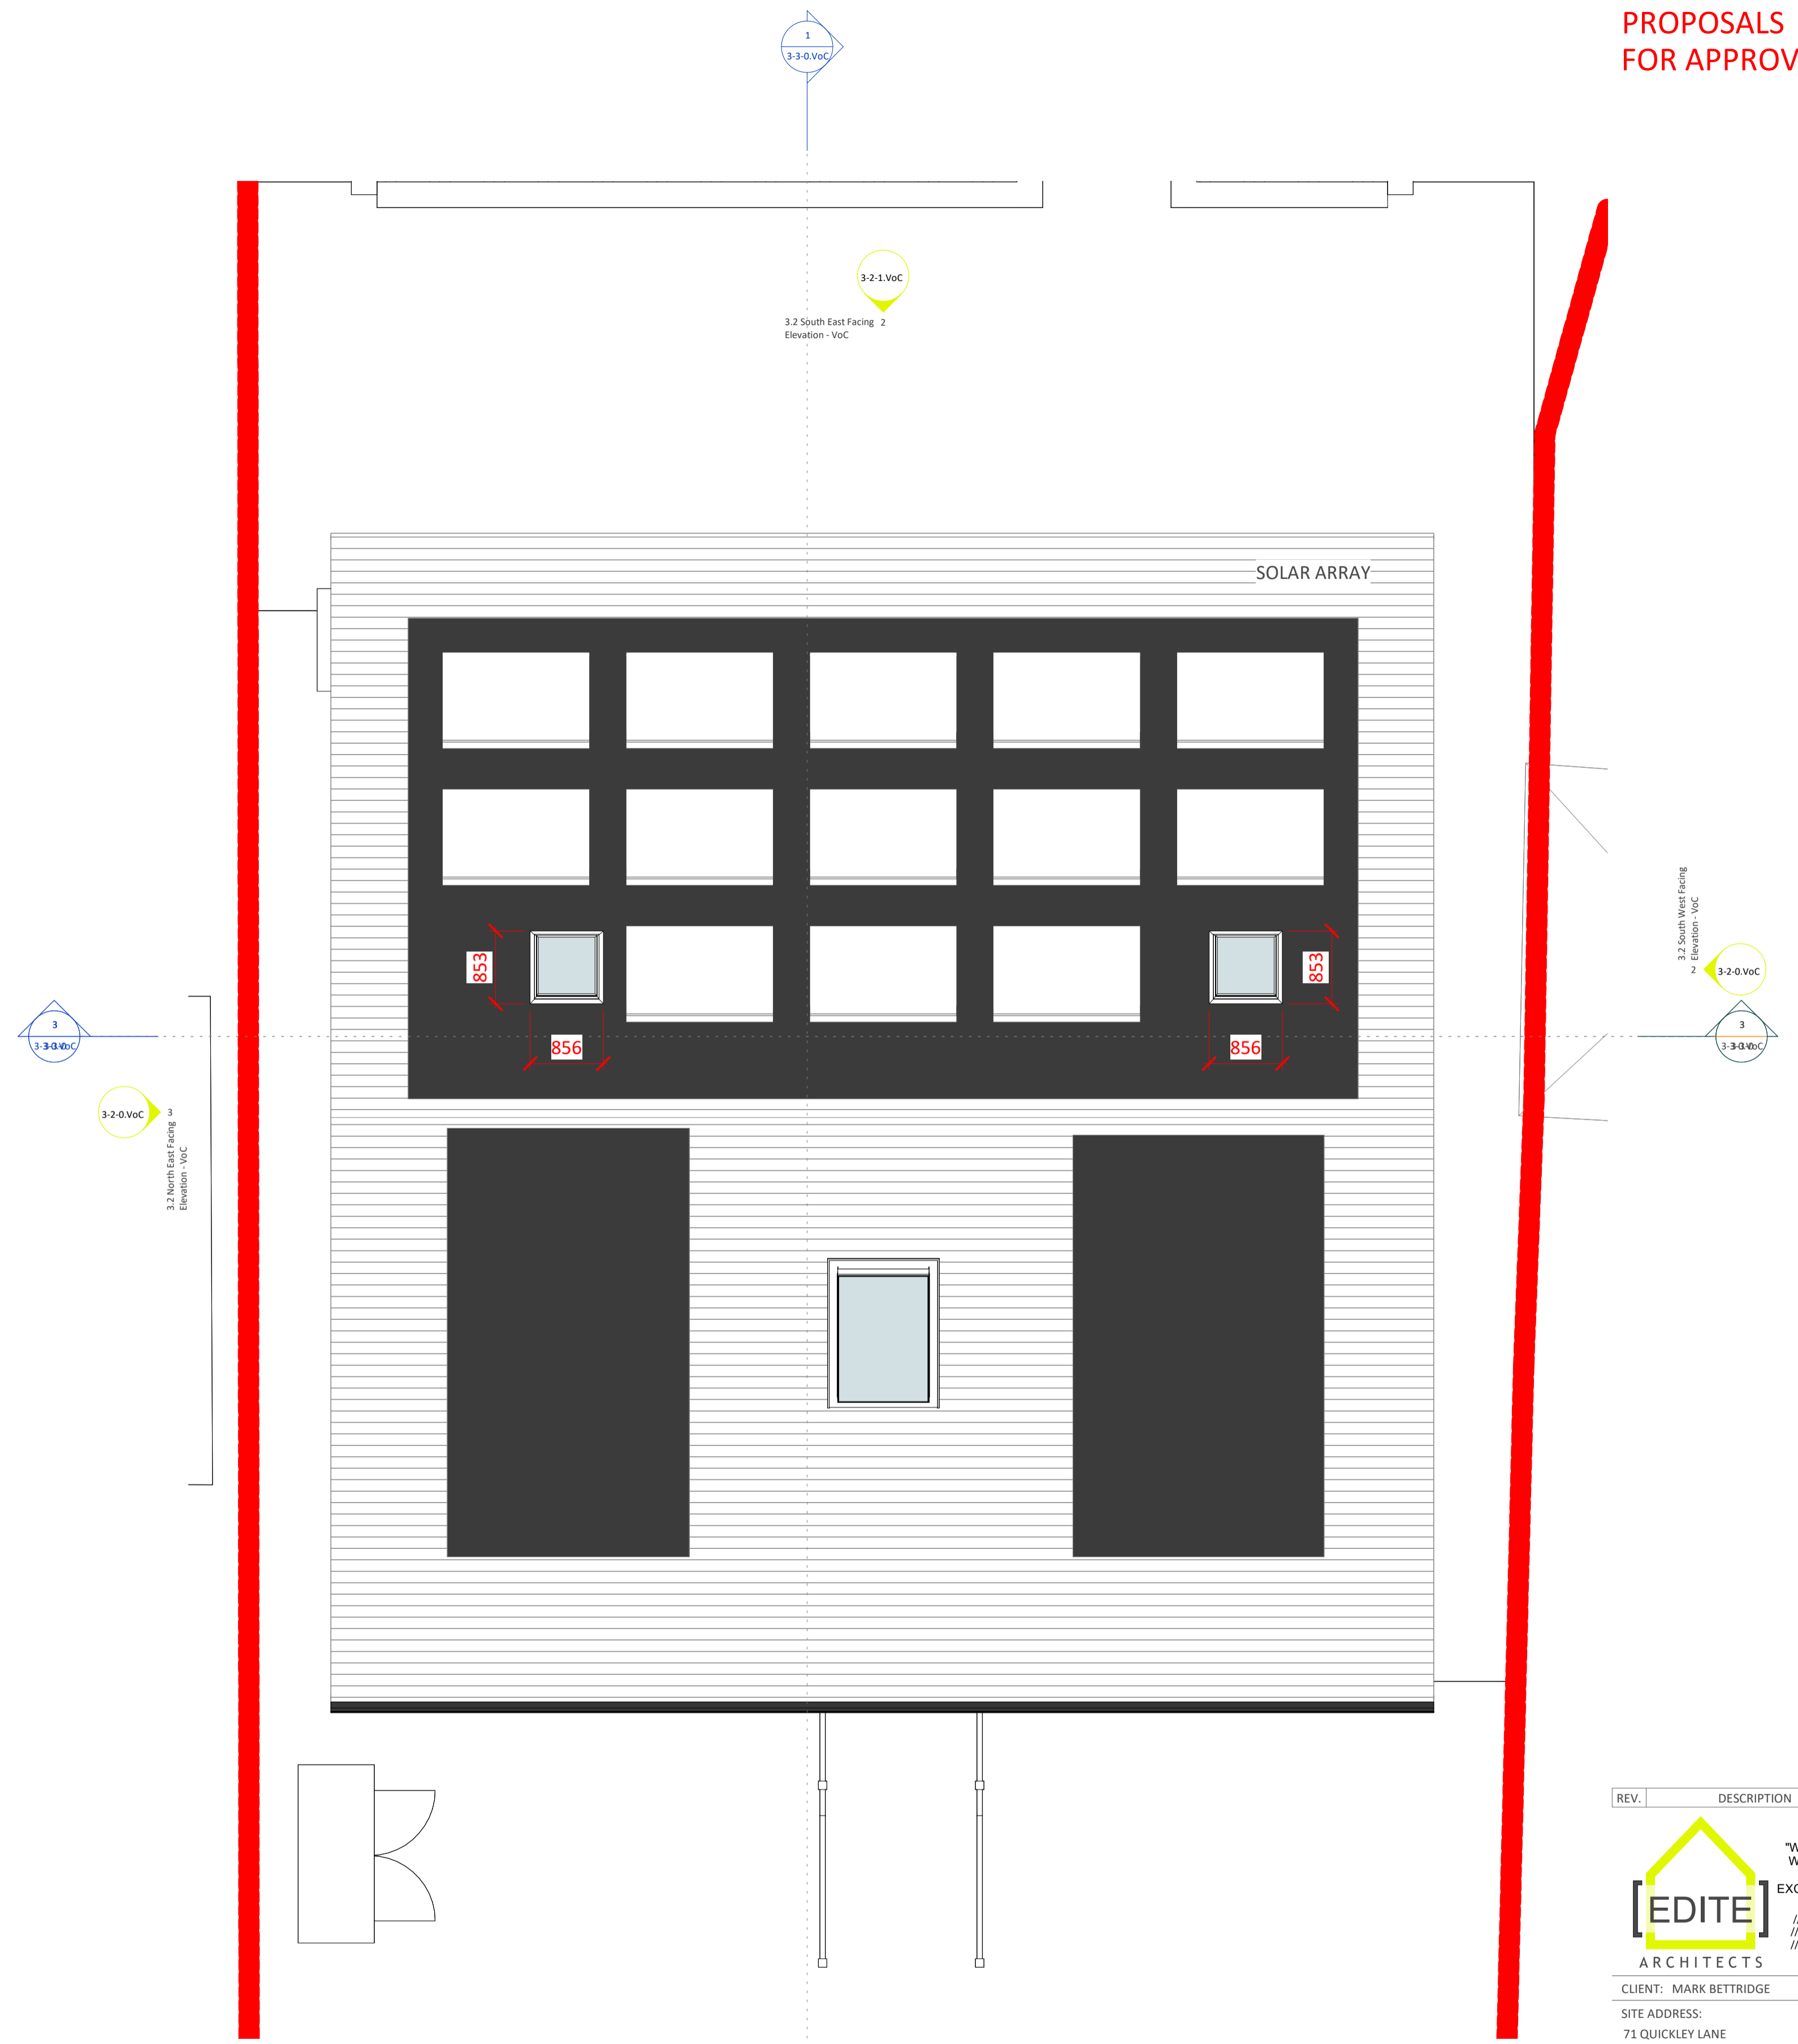

1 3.1 ROOF PLAN
1:50

REV.	DESCRIPTION	DATE
------	-------------	------

[EDITE] ARCHITECTS
"WORKING CLOSELY WITH OUR CLIENTS TO DELIVER EXCEPTIONAL DESIGN"
// E: INFO@EDITE.CO.UK
// T: 0208 1337 446
// W: WWW.EDITE.CO.UK

CLIENT: MARK BETTRIDGE
SITE ADDRESS:
71 QUICKLEY LANE
CHORLEYWOOD, HERTS.
WD3 5AE

PROJECT REF: BET-71QL-23-NB
PROJECT SCOPE: NEW BUILD HOUSE

DWG NO:
3-1-3

DWG NAME:
**PROPOSED
ROOF PLAN**

DATE	REVISION	SCALE	PAPER
2024-02-23		1:50	A1

NOT TO BE SCALED. DIMENSIONS TO BE CHECKED ON-SITE. SCALING FOR LOCAL AUTHORITY PURPOSES ONLY. [EDITE] INTELLECTUAL PROPERTY. ALL RIGHTS RESERVED.

