


2 1.0 SITE PLAN 1250
 1:1250

Scale 1 : 1250

0 12.5 25 31.25 50 62.5

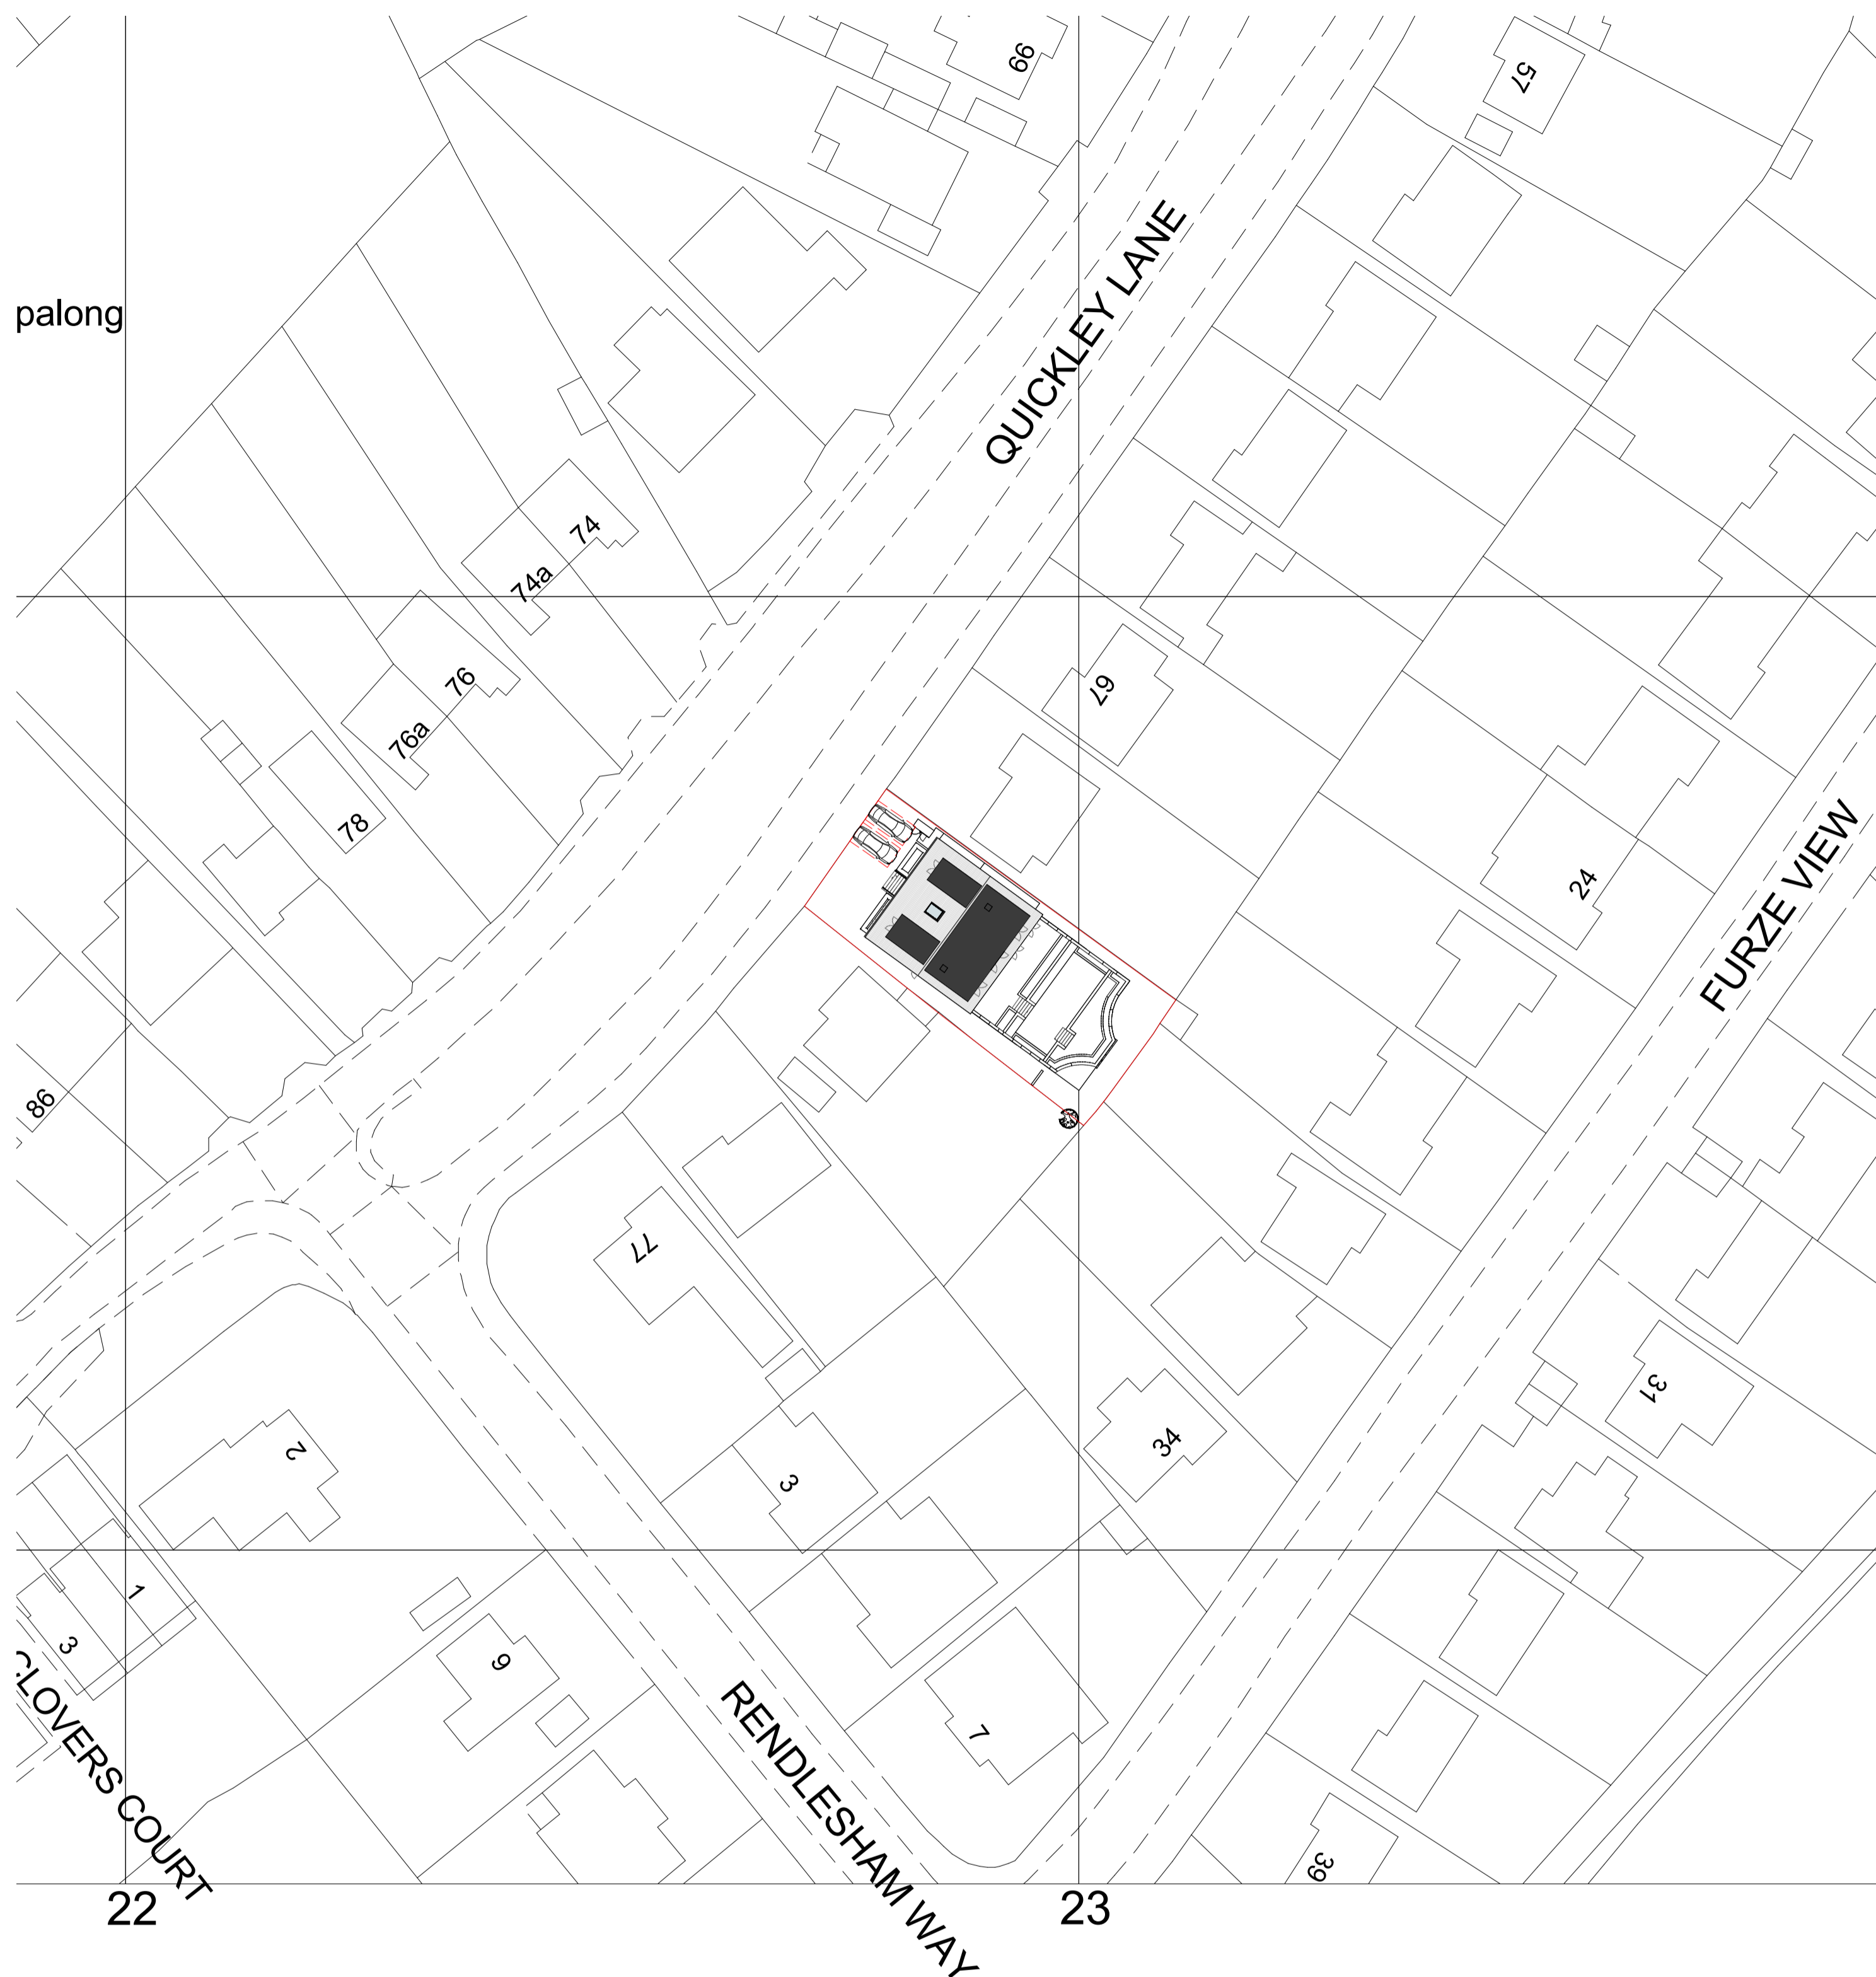

1 1.0 SITE PLAN 500
 1:500

Scale 1 : 500

0 5 10 12.5 20 25

REV.	DESCRIPTION	DATE



CLIENT: MARK BETTRIDGE
 SITE ADDRESS:
 71 QUICKLEY LANE
 CHORLEYWOOD, HERTS.
 WD3 5AE

PROJECT REF: BET-71QL-23-NB
 PROJECT SCOPE: NEW BUILD HOUSE

DWG NO:
3-0-0

DWG NAME:
**PROPOSED
 EXISTING SITE PLANS**

DATE	REVISION	SCALE	PAPER
2024-02-23	AS	AS	A1

NOT TO BE SCALED. DIMENSIONS TO BE CHECKED ON ORIGINAL DRAWING FOR LOCAL AUTHORITY PURPOSES ONLY. [EDITE] INTELLECTUAL PROPERTY. ALL RIGHTS RESERVED.