


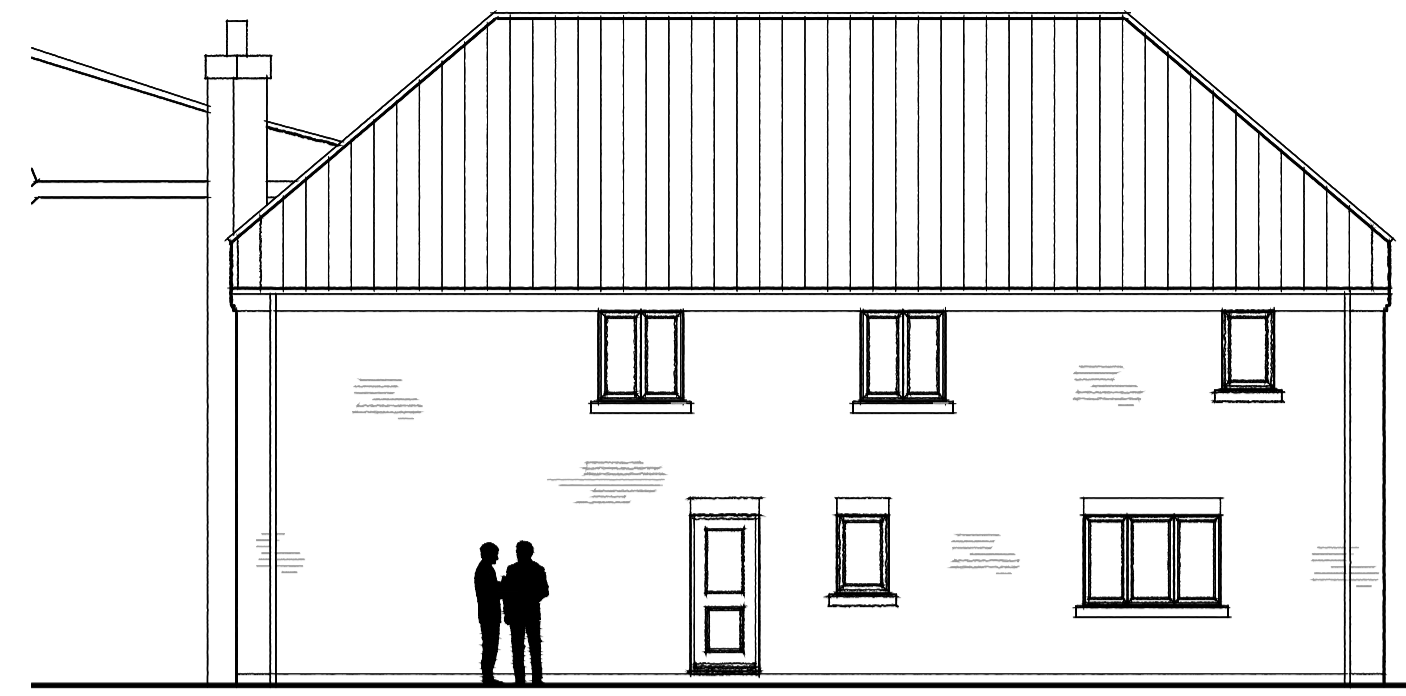

Proposed South Elevation (1:100)




Proposed East Elevation (1:100)



Proposed North Elevation (1:100)



Proposed West Elevation (1:100)

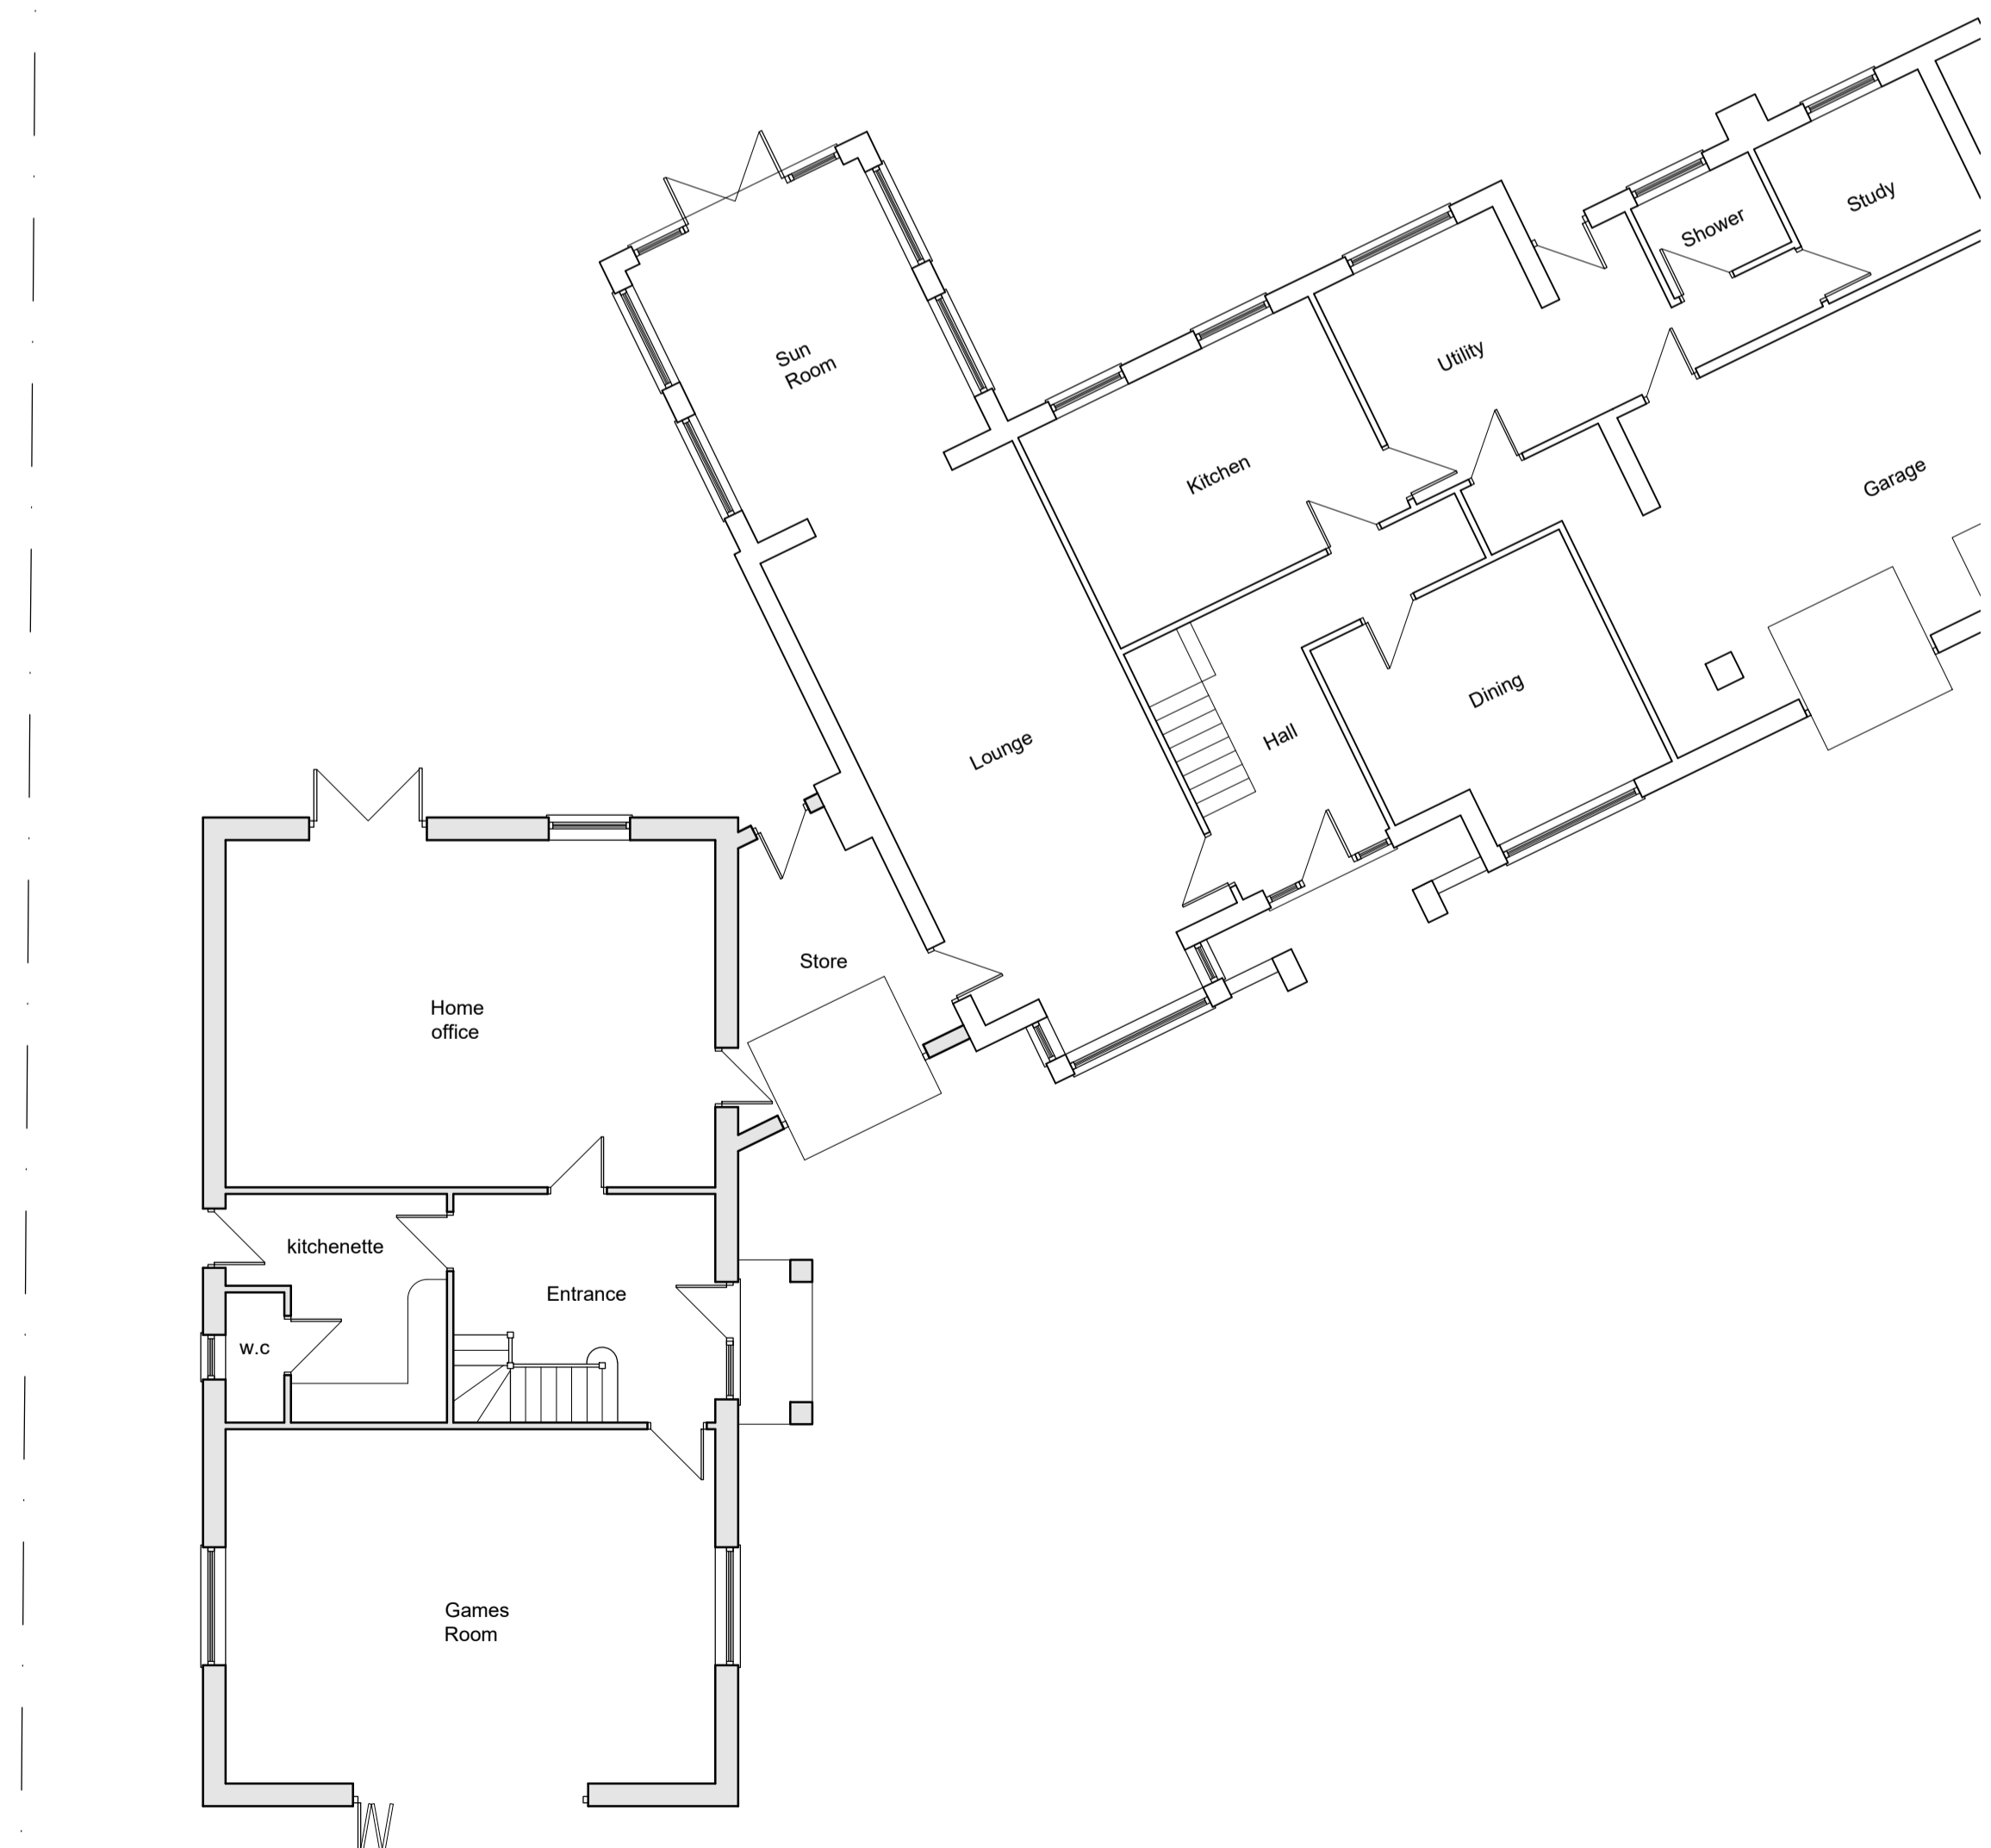

Proposed Ground Floor Layout Plan (1:100)



Proposed First Floor Layout Plan (1:100)

Client: Mr C. Mayo

Project Title: Proposed extension, Chestnut Farm, Skellingthorpe Old Woods

Dwg Title: Proposed general arrangements

Scale: as shown
Date: 01.24
Drawn: MC
Project No: 477/CMA/1106
Drawing No: A1-03
Rev No:

Do not scale this drawing. All dimensions must be checked on site. All rights reserved. No reproduction in any material form is permitted without consent.



Unit 5, The Quays
Burton Waters, Lincoln,
LN1 2HG
T: 01522 581383
E: info@ftplan.co.uk
W: www.ftplan.co.uk