


Existing Ground Floor Layout Plan (1:100)



Existing First Floor Layout Plan (1:100)

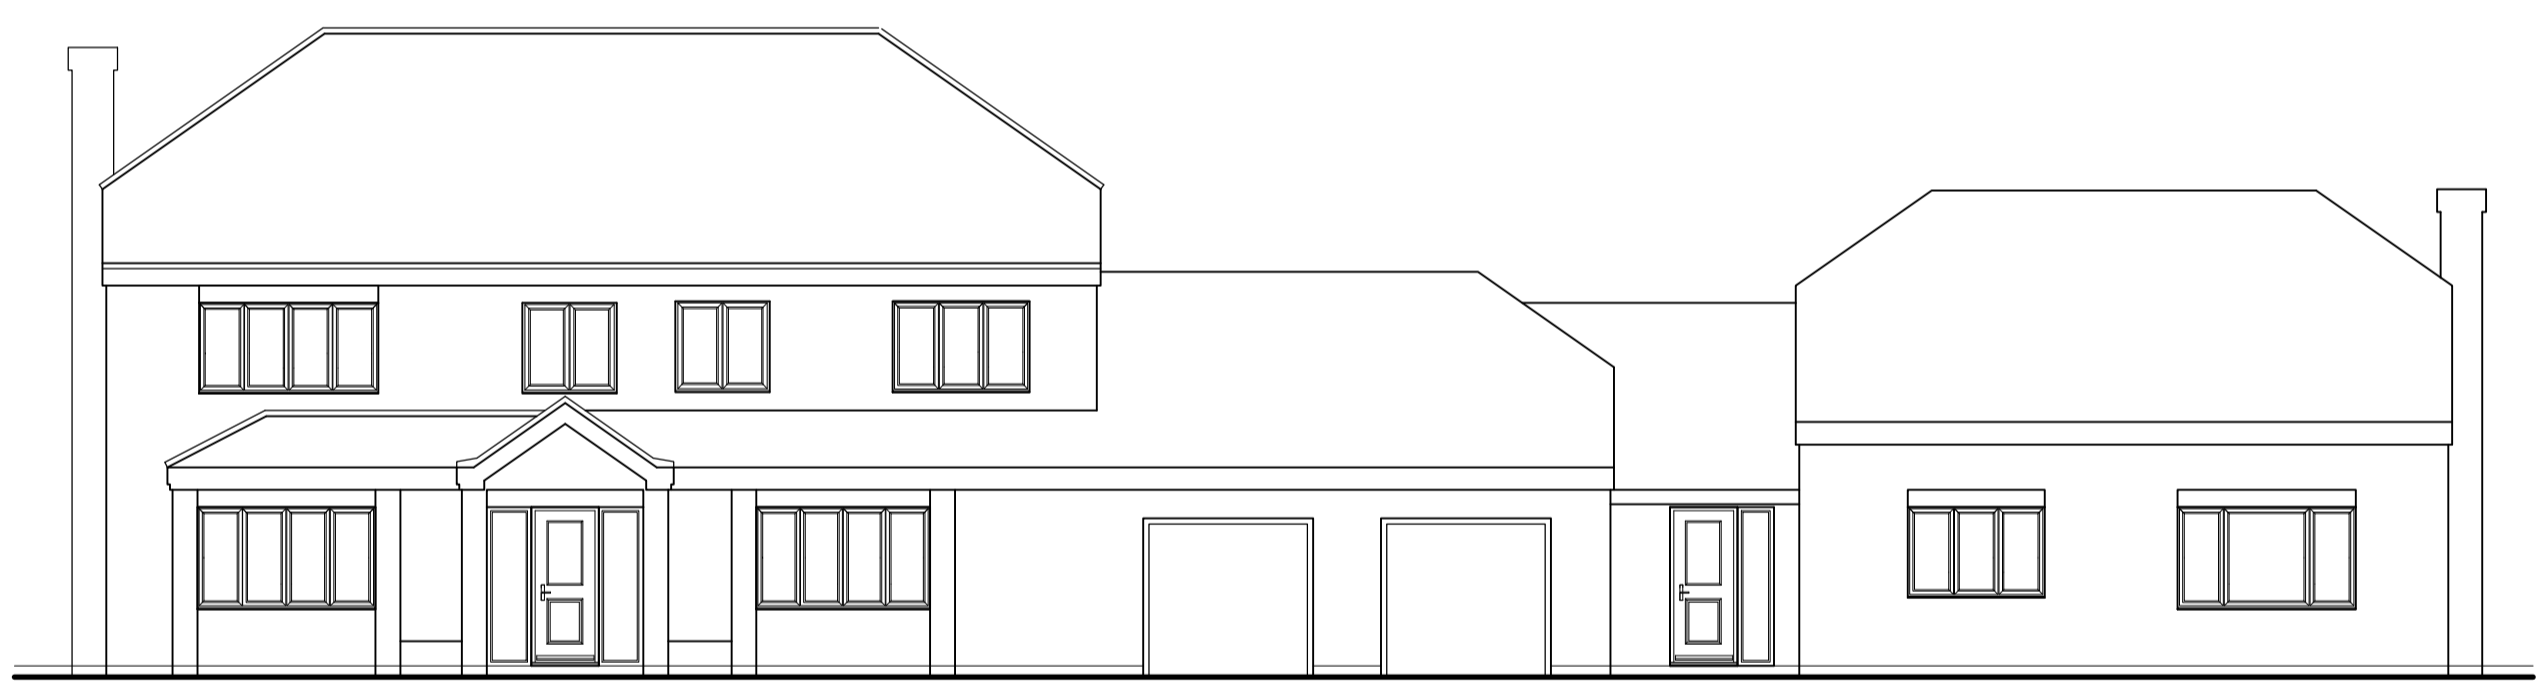


Existing South East Elevation (1:100)



Existing South West Elevation (1:100)



Existing North West Elevation (1:100)

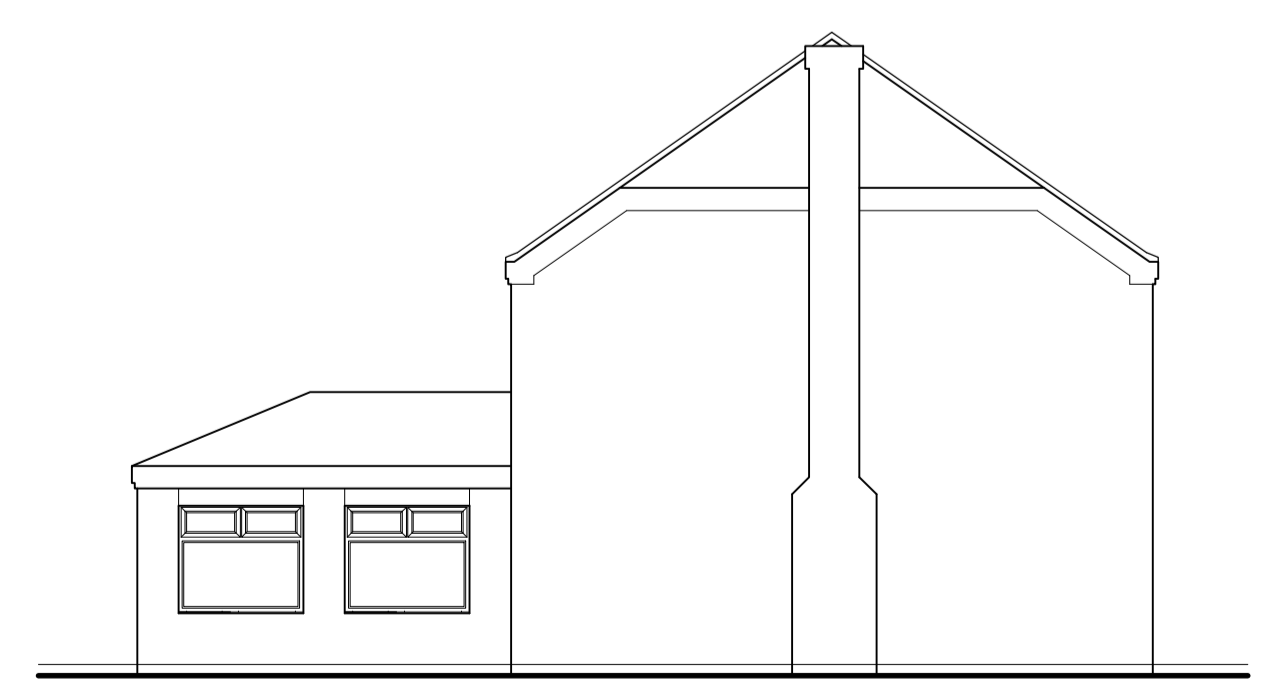

Existing North East Elevation (1:100)

Client: Mr C. Mayo  
 Project Title: Proposed extension, Chestnut Farm, Skellingthorpe Old Woods  
 Dwg Title: Existing general arrangements  
 Scale: as shown Date: 01.24 Drawn: MC Project No: 477/CMA/1106 Drawing No: A1-02 Rev No:  
 Do not scale this drawing. All dimensions must be checked on site. All rights reserved. No reproduction in any material form is permitted without consent.



Unit 5, The Quays  
 Burton Waters, Lincoln,  
 LN1 2HG  
 T: 01522 581383  
 E: info@ftplan.co.uk  
 W: www.ftplan.co.uk