





Front elevation

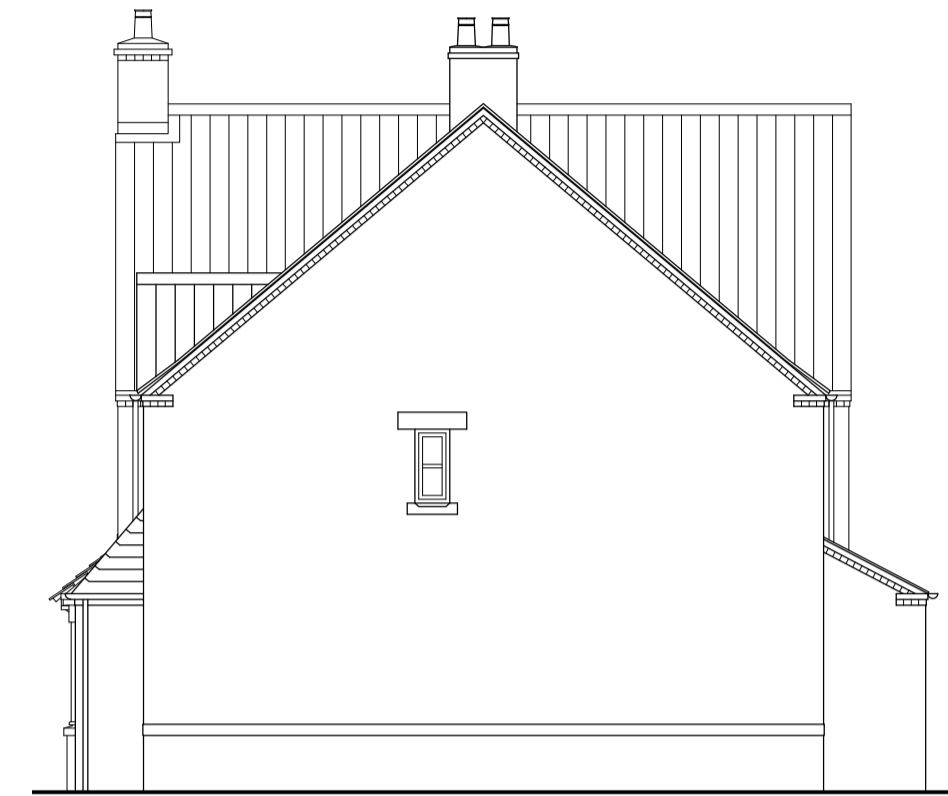


Side elevation




Rear elevation

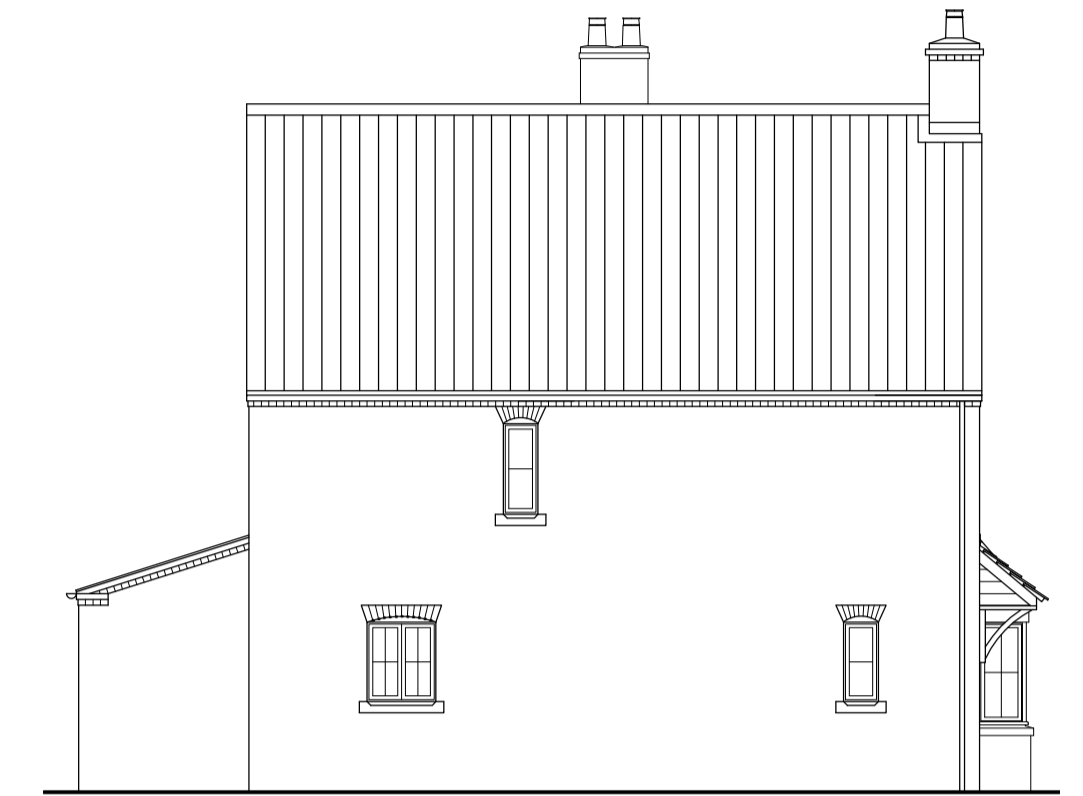


Side elevation

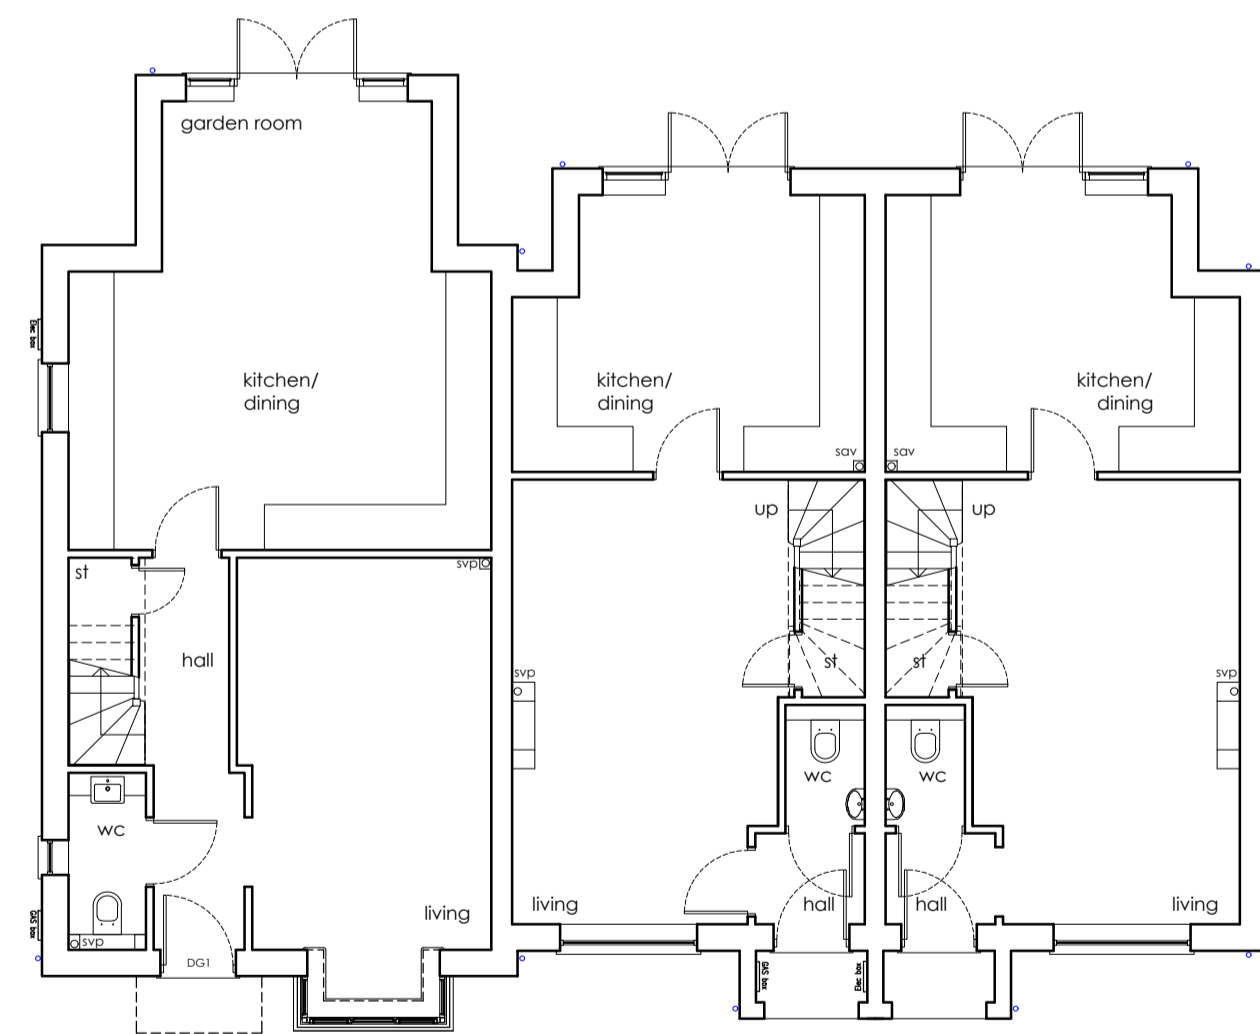


Ground floor plan  
 Type A GIFA 83.3 sq/m (896 sq/ft)  
 Type B GIFA 109.7 sq/m (1181 sq/ft)

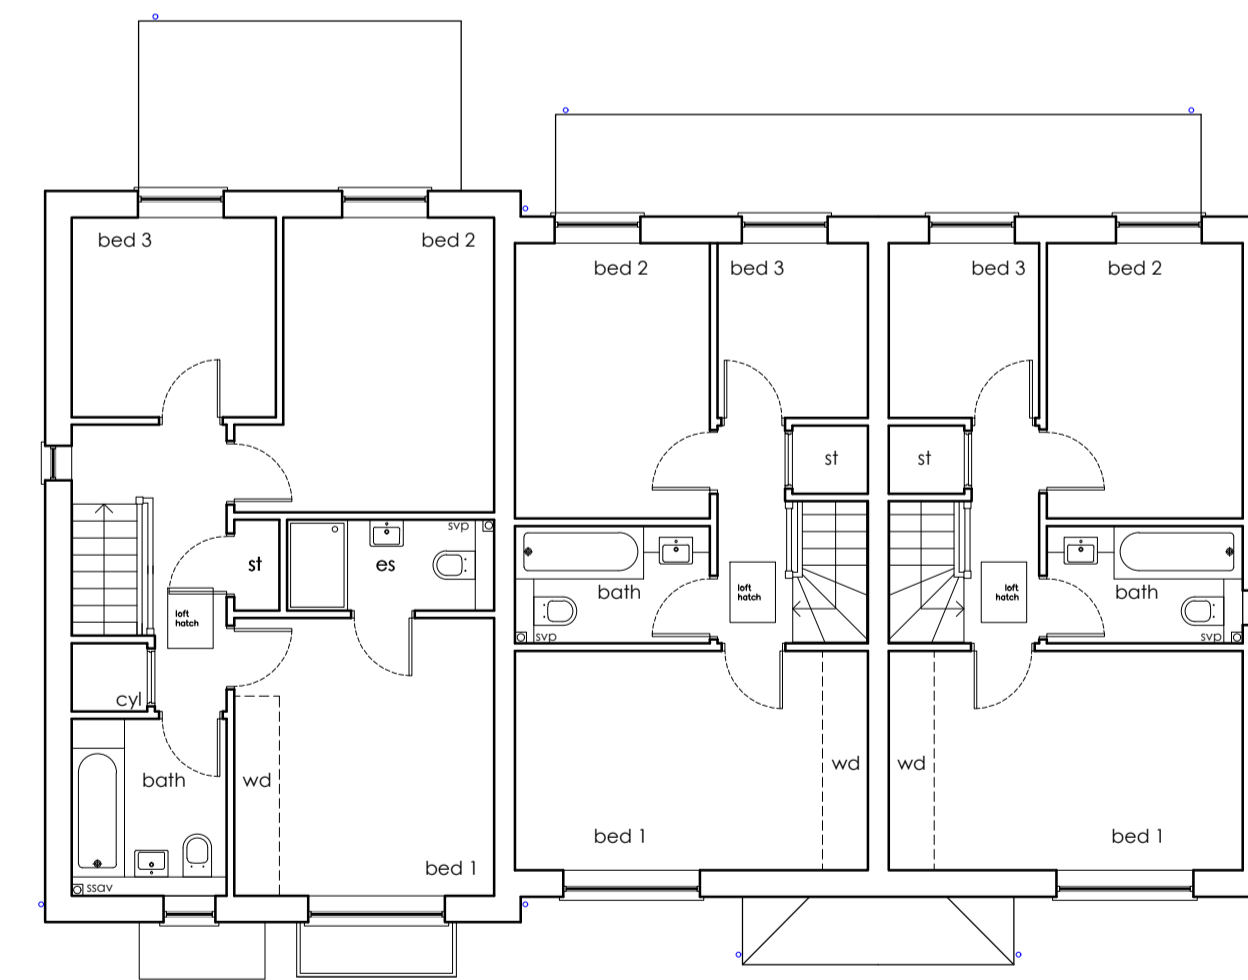

First floor plan

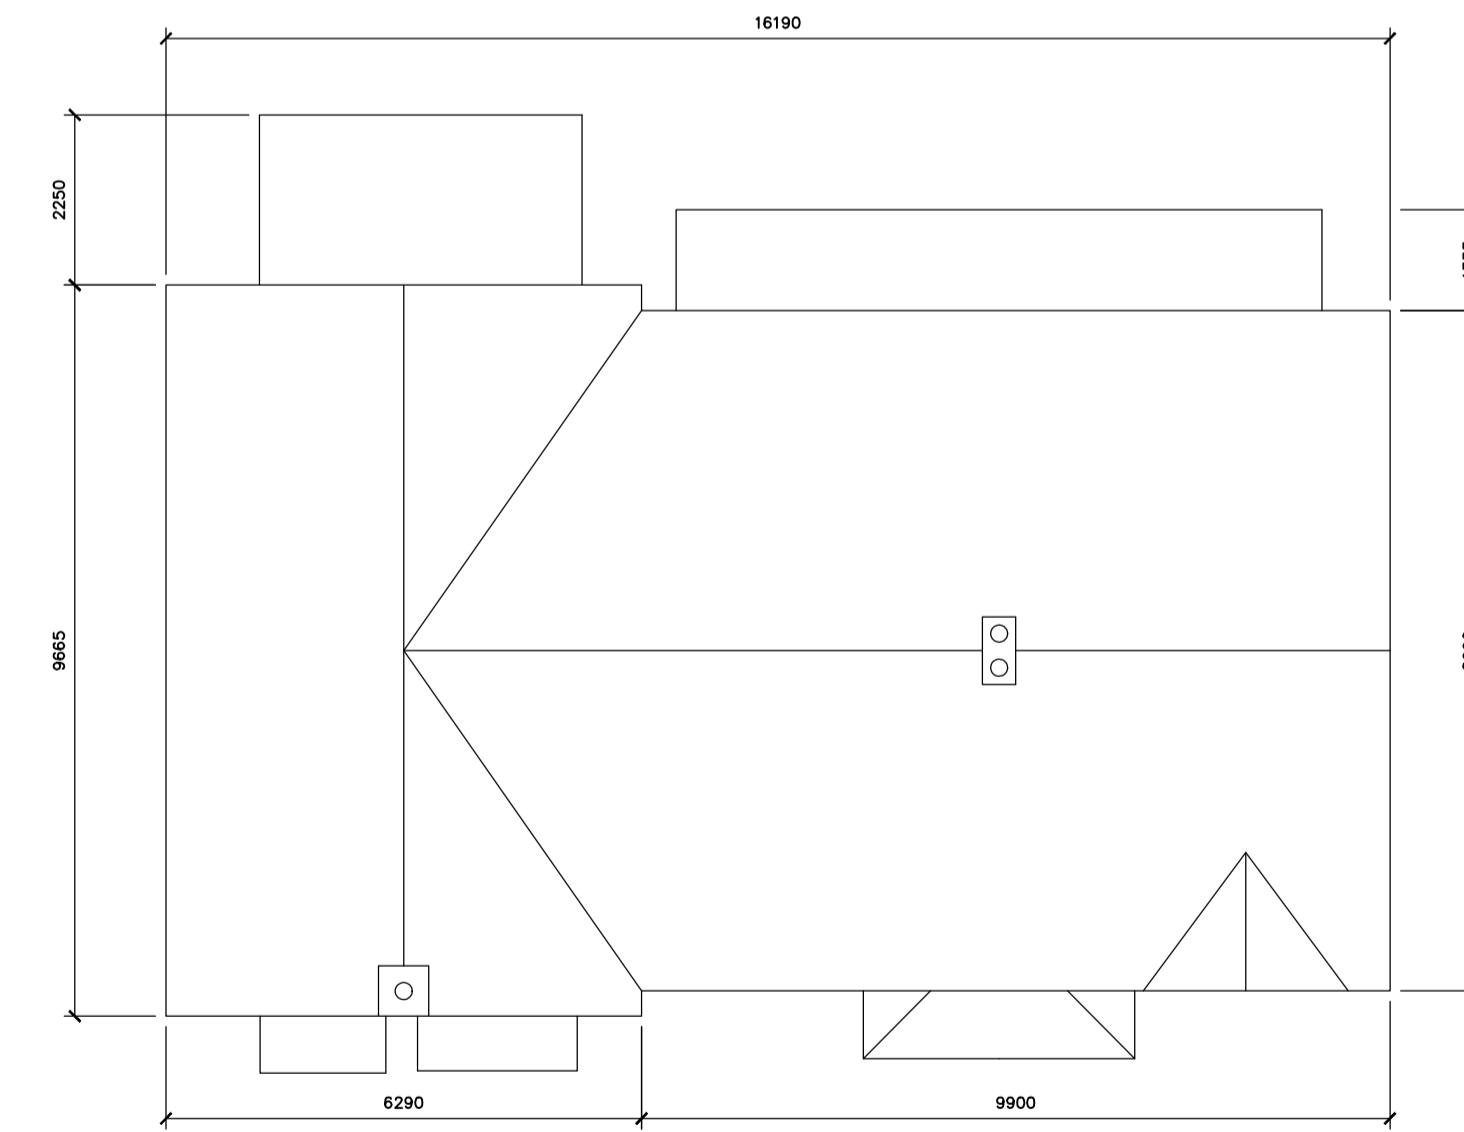

Roof plan

 

# PLOTS 14-15-16

B	FLOTS 85-86-87 REMOVED	21.02.24	JW
A	SECTION REMOVED AND DRAWING AMENDED	15.02.24	JW
Rev	Revision note	Date	Drawn by
	PROPOSED RESIDENTIAL DEVELOPMENT FOR STIRLIN DEVELOPMENTS LTD AT WOODBANK SKELLINGTHORPE		
	Drawn by CV	Issue NOV 23	Scale 1:100 at A1
	HOUSE TYPE A&B AS	Dwg No J2141 00112	Rev B

3 MAINE STUDIOS, BURTON LANE END, BURTON WATERS, LINCOLN, LN1 2UA  
 T: 01522 253381 E: info@mainestudios.co.uk W: www.mainestudios.co.uk  
 Copyright © 2015 Framework  
 All rights reserved