



DO NOT SCALE OFF THIS DRAWING - ALL DIMENSIONS AND SETTING OUT TO BE VERIFIED ON SITE. IF IN DOUBT CONTACT THE ORIGINATOR FOR CLARIFICATION.

THIS DRAWING IS THE PROPERTY OF FRAMEWORK. COPYRIGHT IS RESERVED BY THEM AND THE DRAWING IS ISSUED ON THE CONDITION THAT IT IS NOT COPIED, REPRODUCED, RETAINED OR DISCLOSED TO ANY UNAUTHORISED PERSON, EITHER WHOLLY OR IN PART WITHOUT THE CONSENT IN WRITING OF FRAMEWORK

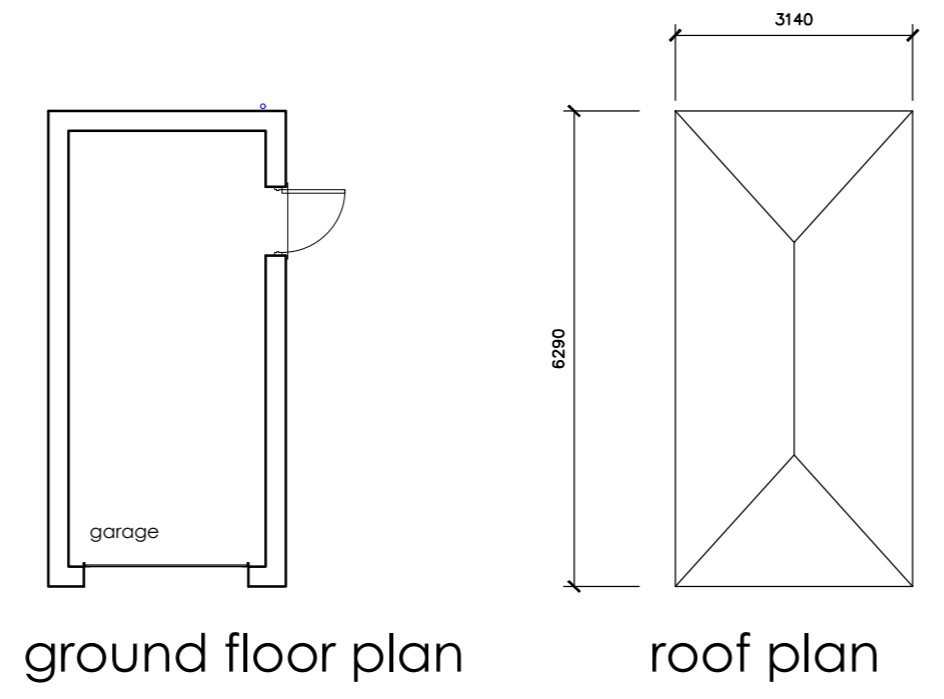

ground floor plan

roof plan

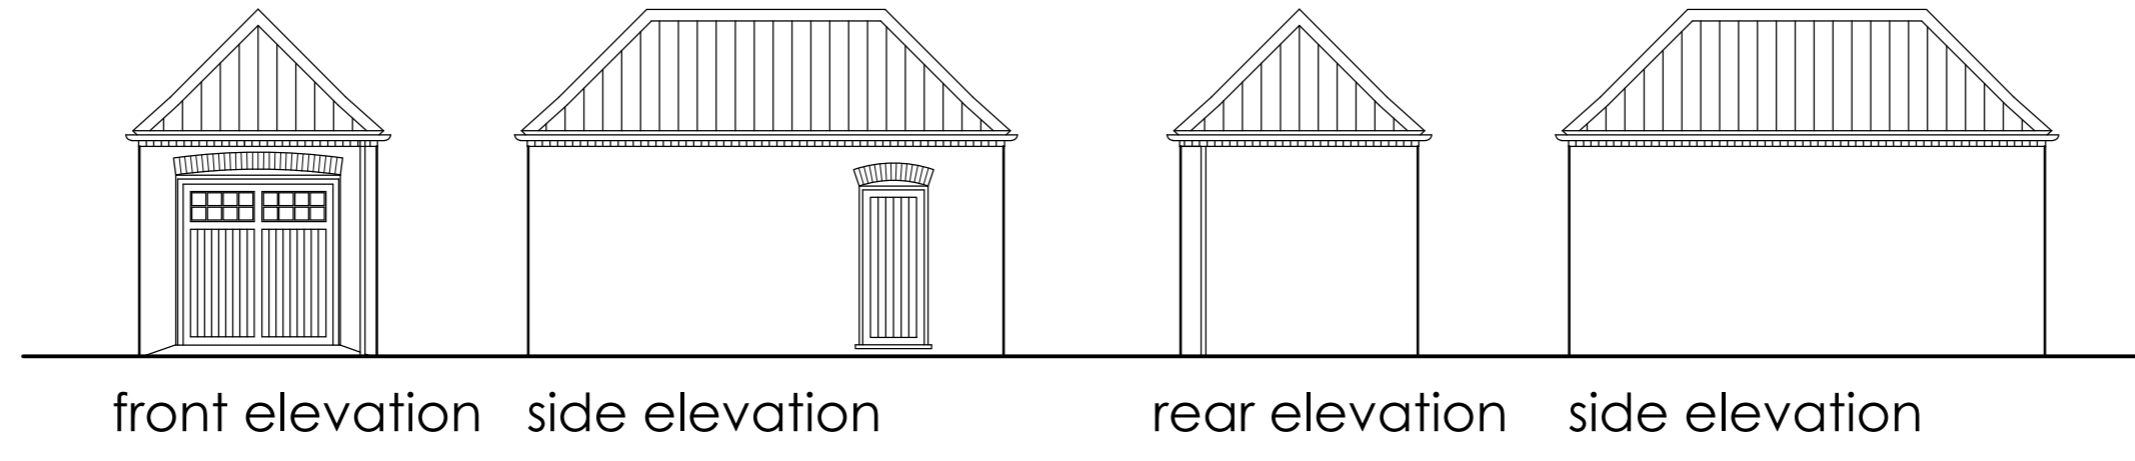


front elevation

side elevation

rear elevation

side elevation

Single garage door to right

 

PLOTS 1,5,26,30,36,37,41,49,60,77,78,81,91

Rev	Revision note	Date	Drawn by
A	DRAWING AMENDED	15.02.24	JW
	PROPOSED RESIDENTIAL DEVELOPMENT FOR STIRLIN DEVELOPMENTS LTD AT WOODBANK SKELLINGHORPE		
	Drawn by CV	Issue	Date NOV 23
	GARAGE TYPE SINGLE DOOR RIGHT	Dwg No J2141 00141	Scale 1:100 at A2
	Rev A		

3 MARINE STUDIOS, BURTON LANE END, BURTON WATERS, LINCOLN, LN1 2UA
T 01522 535383 E info@frameworklincoln.co.uk W frameworkarchitects.co.uk

Copyright © 2015 Framework
All rights reserved