



00/233/F

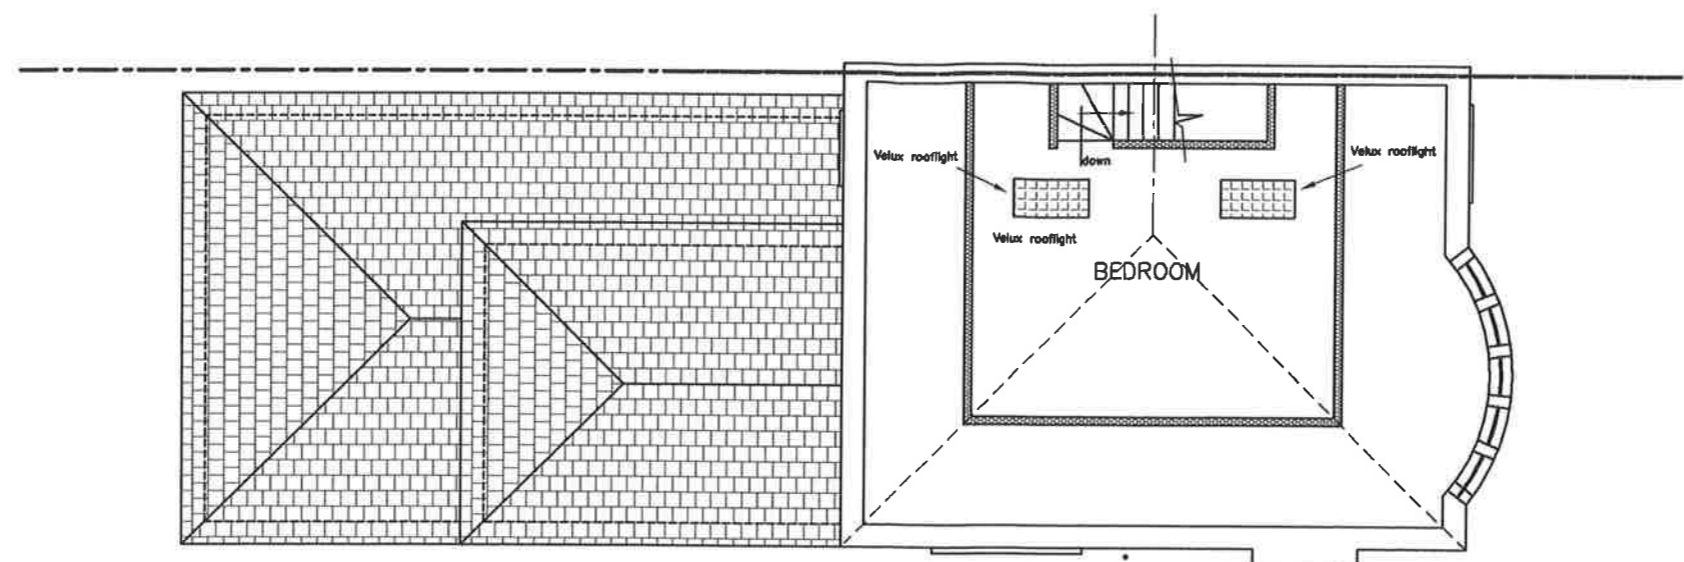

SECOND FLOOR PLAN EXISTING

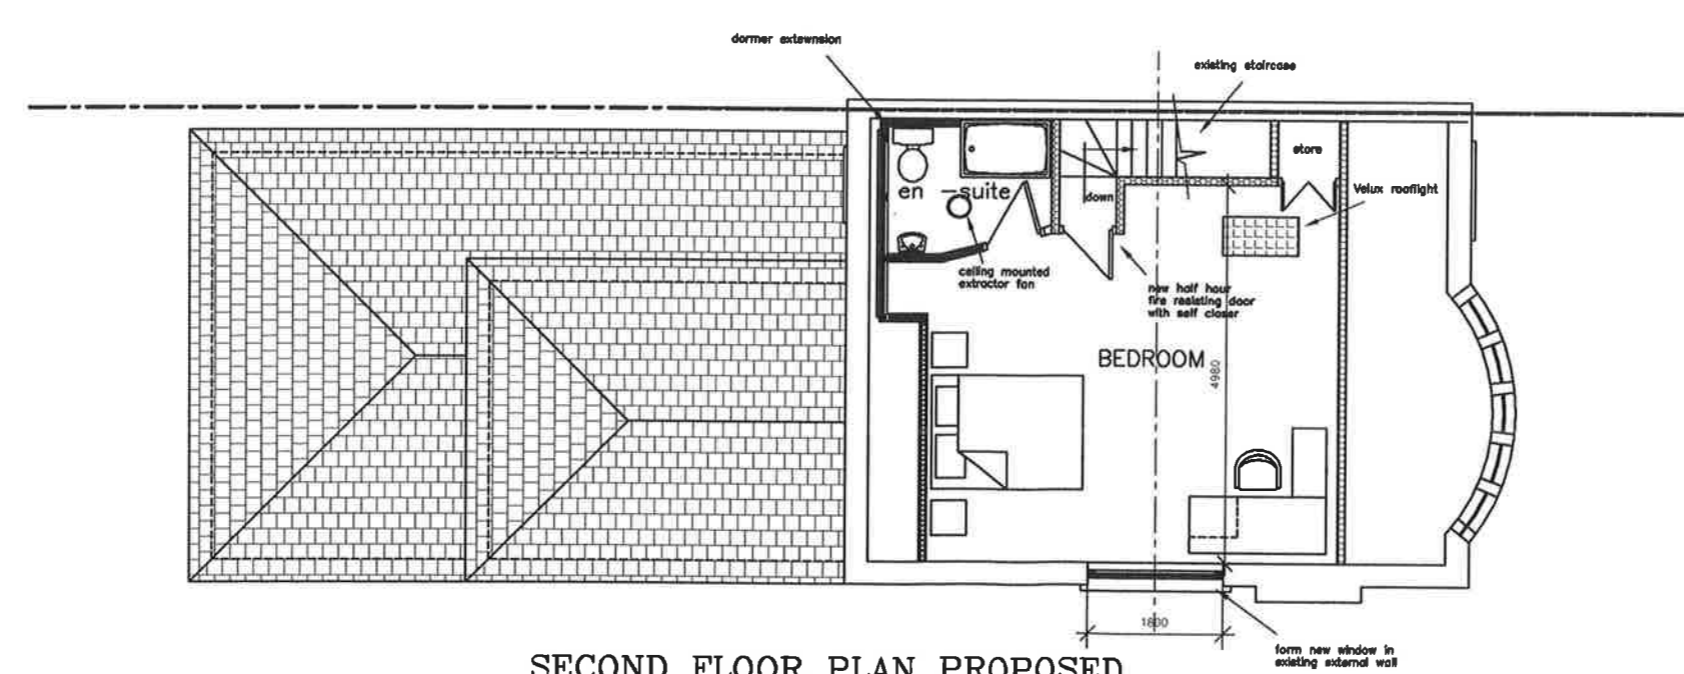

SECOND FLOOR PLAN PROPOSED

Job Title **860 NEWPORT ROAD, CARDIFF.  
PROPOSED ALTERATIONS TO FORM  
LOFT CONVERSION**

Drawing Title **EXISTING & PROPOSED SECOND FLOOR PLAN**  
Client **MR & MRS YOUNG**

Scale **1:100**  
Date **June 06**

Drg No. **04**  
Rev.