



25974

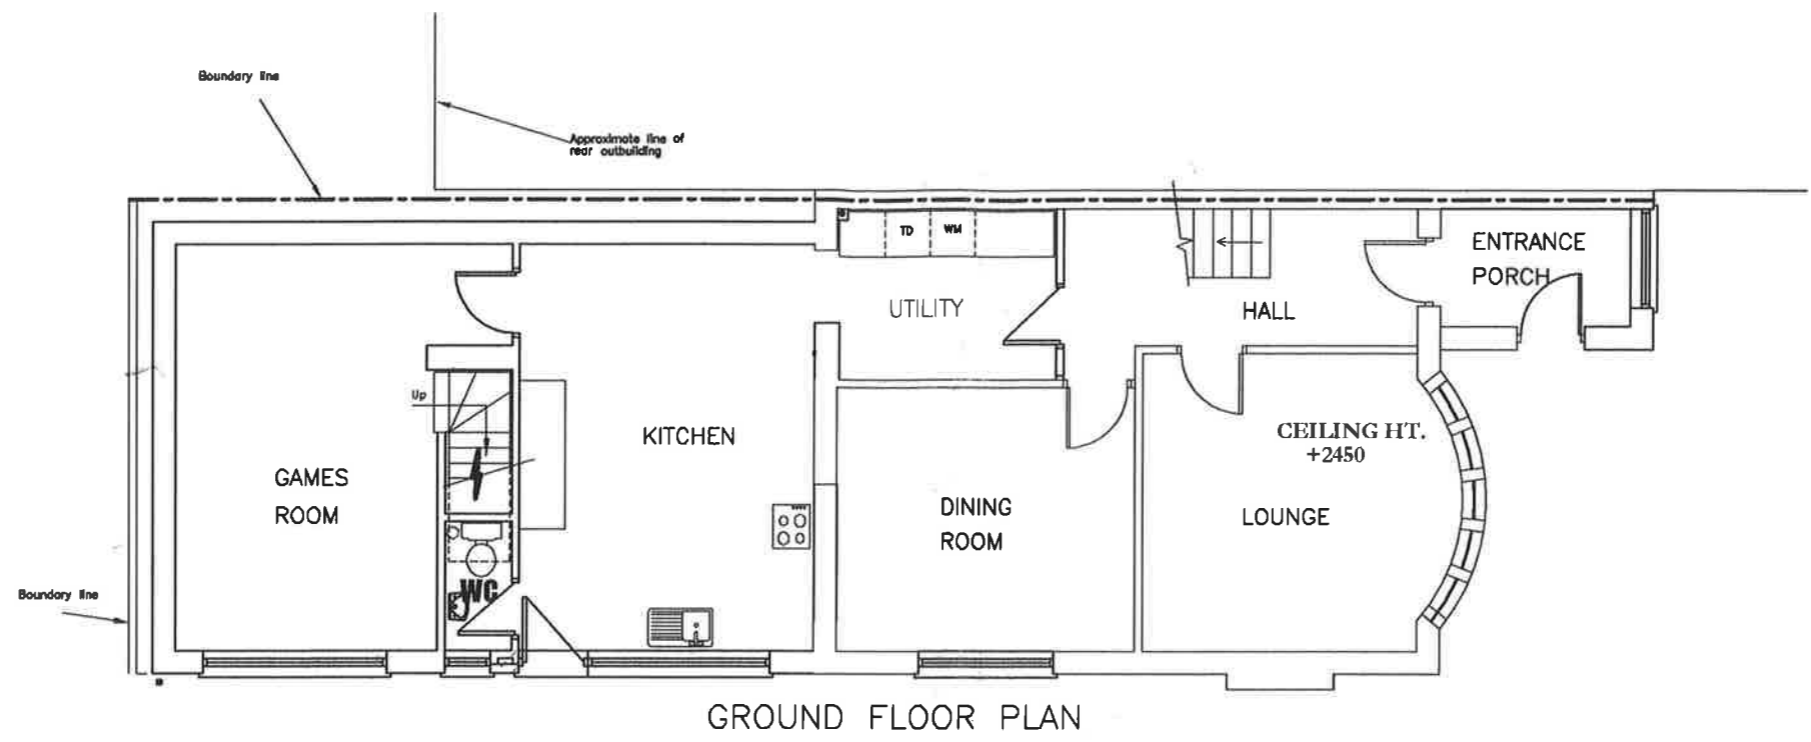

GROUND FLOOR PLAN

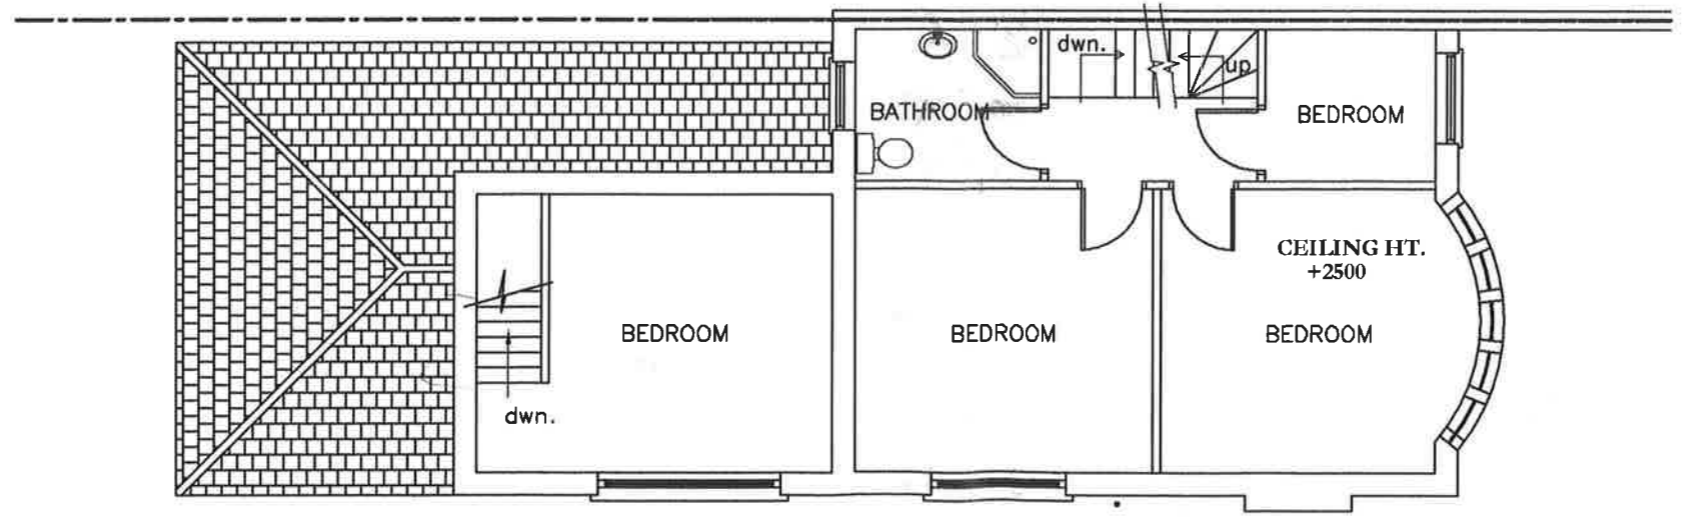

FIRST FLOOR PLAN

Job Title 860 NEWPORT ROAD, CARDIFF. PROPOSED ALTERATIONS TO FORM LOFT CONVERSION	Drawing Title GROUND & FIRST FLOOR PLAN EXISTING	Scale 1:100		
	Client MR & MRS YOUNG	Date June 06	Drg No. 01	Rev.