


LOCATION PLAN
1:1250

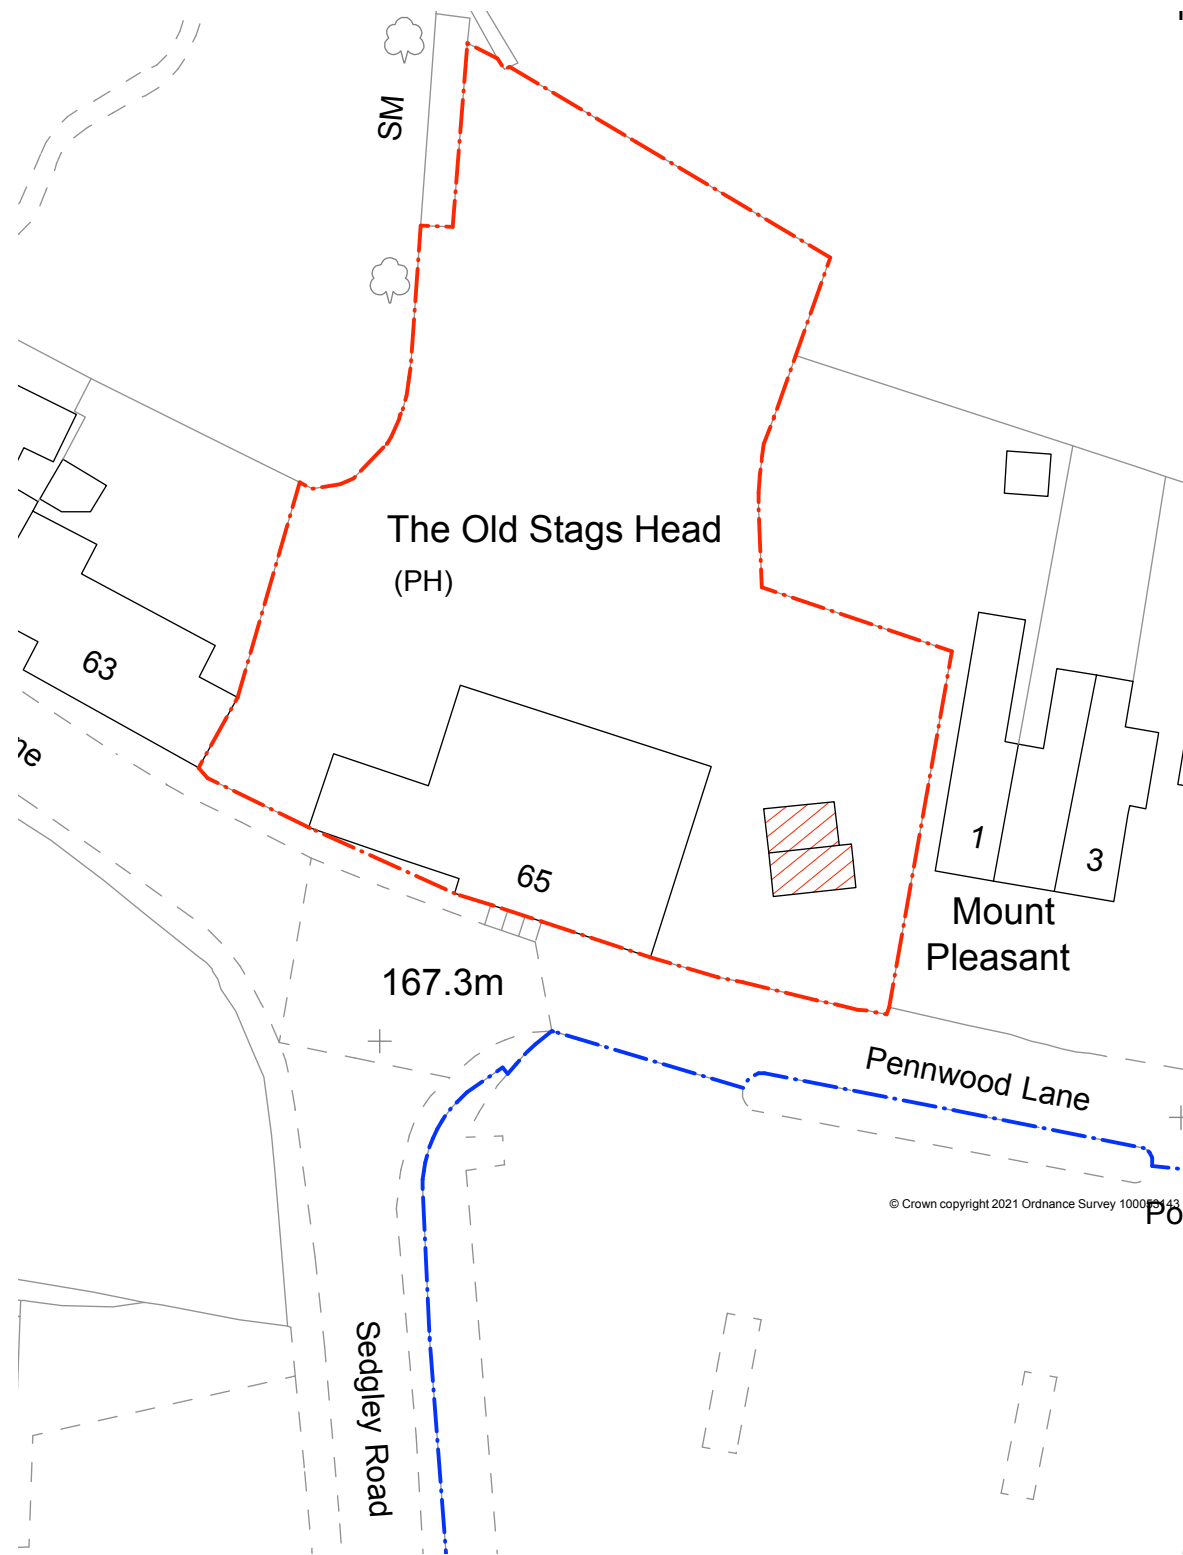

BLOCK PLAN
1:500

© Crown copyright 2021 Ordnance Survey 100053143

© Crown copyright 2021 Ordnance Survey 100053143



Notes
Do not scale from this drawing. Use figured dimensions only. Figured dimensions are in millimetres. All levels are in metres. All dimensions and levels shall be verified on site before proceeding with works. Detailed site survey to be carried out to verify positions and level relationships with site features and ordnance survey.

	APPLICATION BOUNDARY
	LAND ALSO WITH APPLICANT'S OWNERSHIP
	PROPOSED DEMOLITION OF EXISTING OUTBUILDINGS

BCHNarchitects
1 Wilderhope House
Pountney Gardens Belle Vue
Shrewsbury SY3 7LG


Project
3BY1 Ltd
25 Landswood Road
Oldbury
B68 9QE

The Old Stags Head
65 Church Hill
Penn
Wolverhampton
WV4 5JB


Rev	Date	Description

Date
November 2023
Drawing Title
LOCATION PLAN / BLOCK PLAN
Drawing No
2835-D-01

Scale
1:1250/1:500@A3
Issue
PLANNING
Rev
-

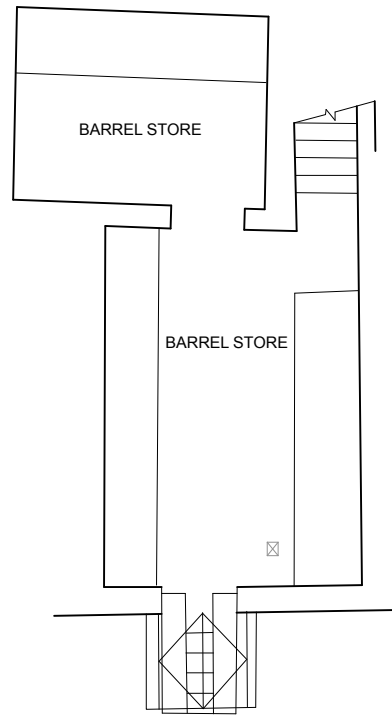

EXISTING CELLAR FLOOR PLAN
1:100

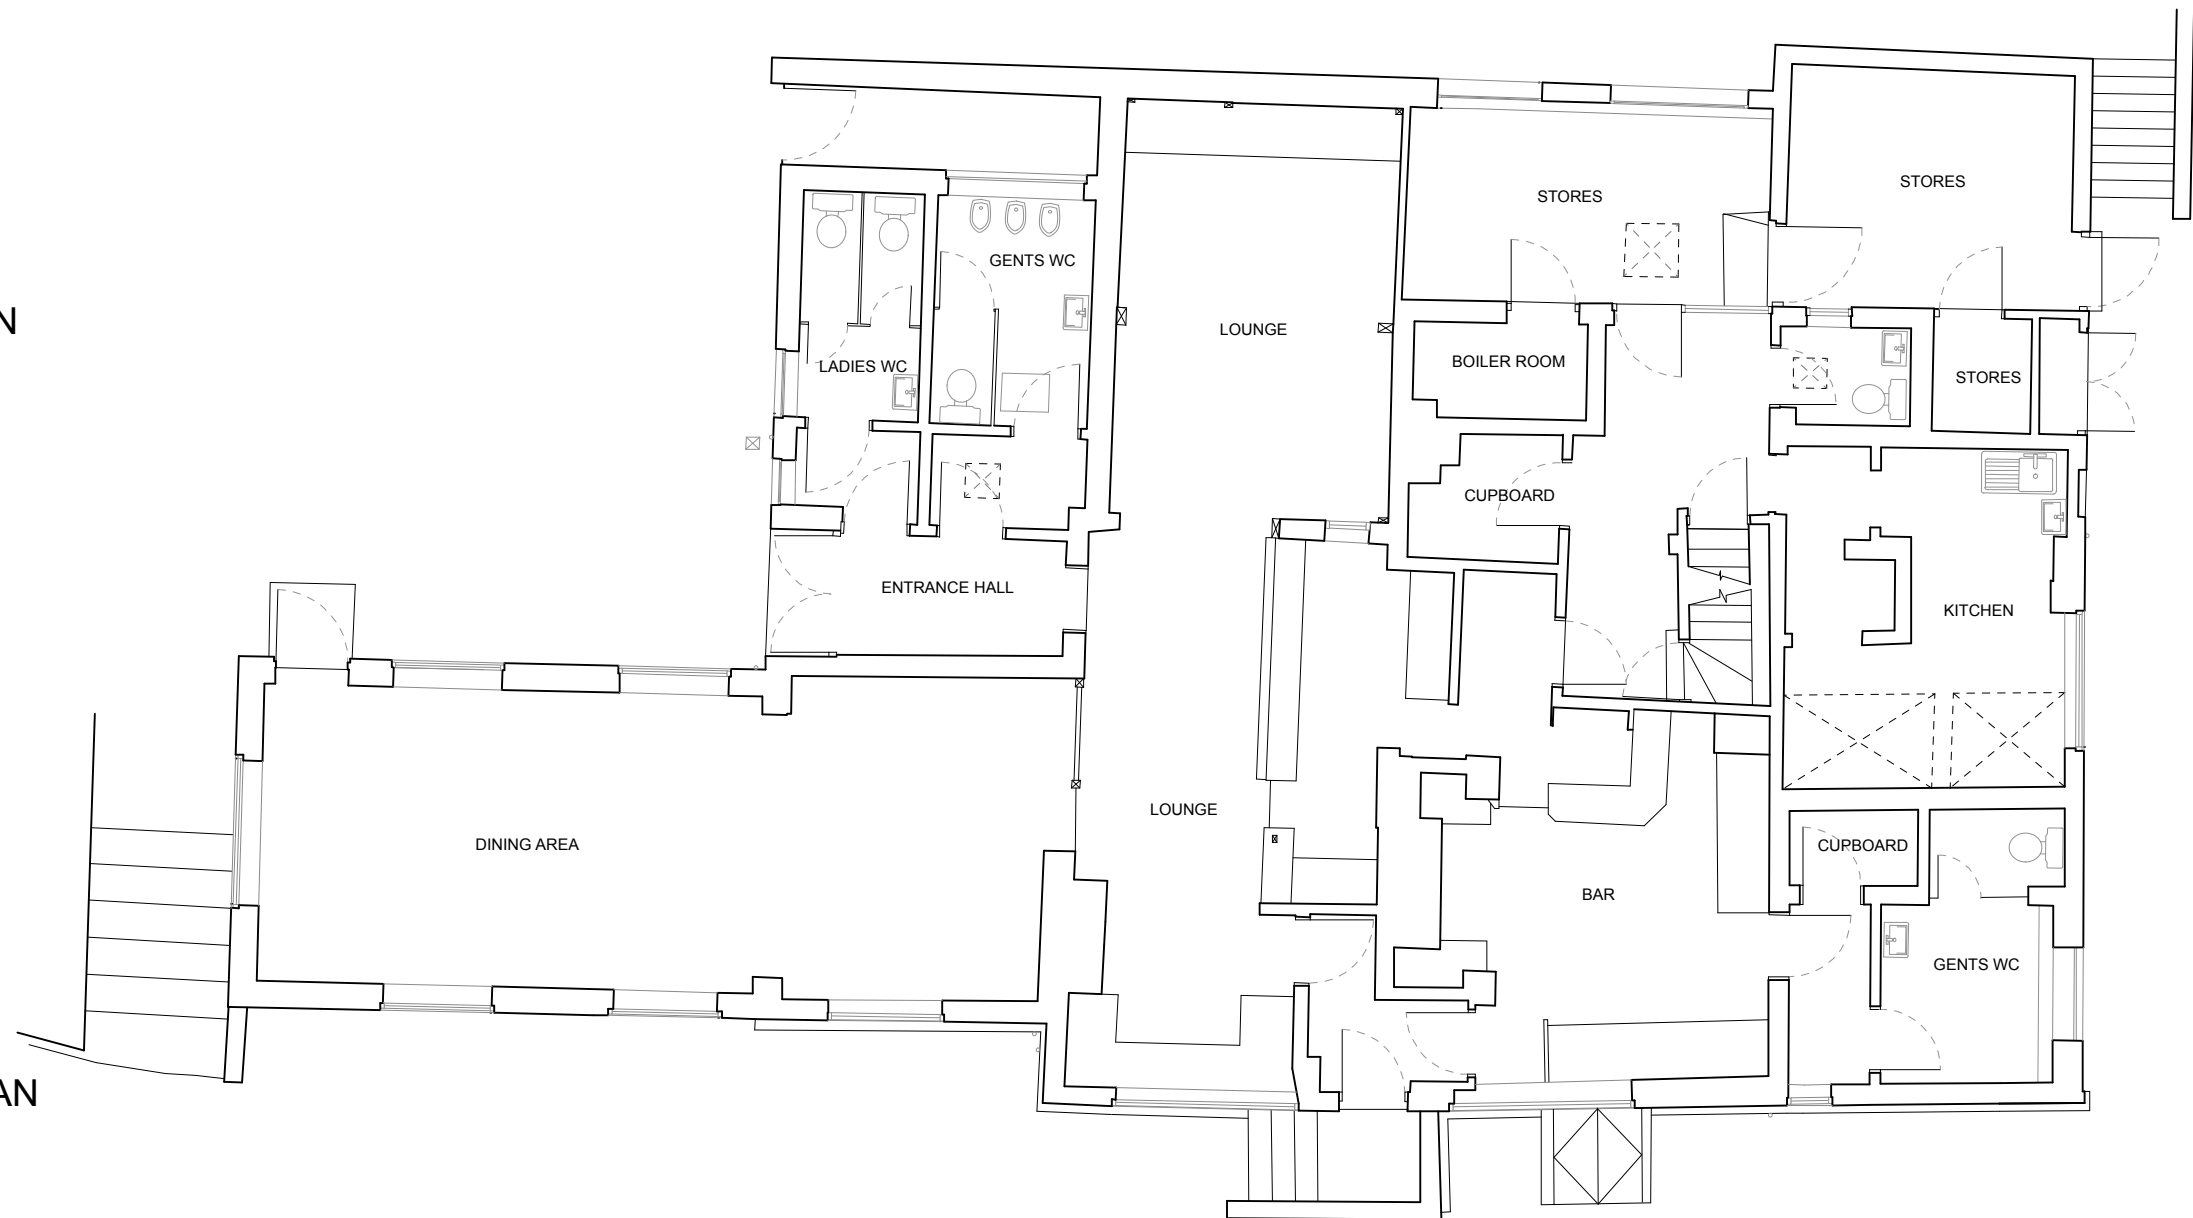

EXISTING GROUND FLOOR PLAN
1:100



Notes
Do not scale from this drawing. Use figured dimensions only. Figured dimensions are in millimetres. All levels are in metres. All dimensions and levels shall be verified on site before proceeding with works. Detailed site survey to be carried out to verify positions and level relationships with site features and ordnance survey.

Key

BCHNarchitects
1 Wilderhope House
Pountney Gardens Belle Vue
Shrewsbury SY3 7LG

Project
3BY1 Ltd
25 Landswood Road
Oldbury
B68 9QE

The Old Stags Head
65 Church Hill
Penn
Wolverhampton
WV4 5JB

Rev	Date	Description

Date	November 2023
Drawing Title	EXISTING GROUND FLOOR & CELLAR PLAN
Drawing No	2835-D-03

Scale	1:100@A1 / 1:200@A3
Issue	PLANNING
Rev	-



EXISTING FIRST FLOOR PLAN
1:100



Notes
Do not scale from this drawing. Use figured dimensions only. Figured dimensions are in millimetres. All levels are in metres. All dimensions and levels shall be verified on site before proceeding with works. Detailed site survey to be carried out to verify positions and level relationships with site features and ordnance survey.

Key

BCHNarchitects
1 Wilderhope House
Pountney Gardens Belle Vue
Shrewsbury SY3 7LG

Project
3BY1 Ltd
25 Lanswood Road
Oldbury
B68 9QE


The Old Stags Head
65 Church Hill
Penn
Wolverhampton
WV4 5JB

Rev	Date	Description


Date	Issue
November 2023	EXISTING FIRST FLOOR PLAN

Scale	Issue
1:100@A1 / 1:200@A3	PLANNING

2835-D-04

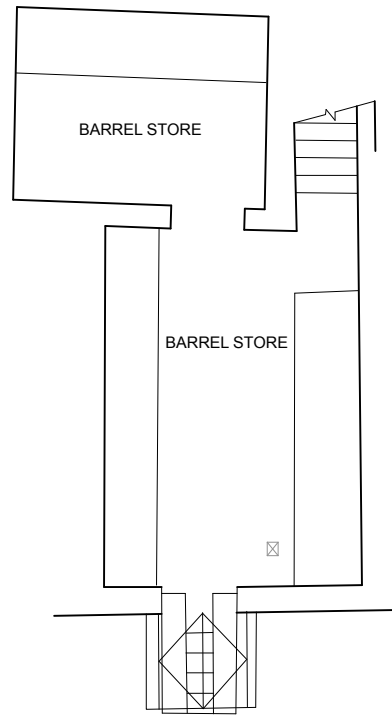

CELLAR FLOOR DEMOLITION PLAN
1:100

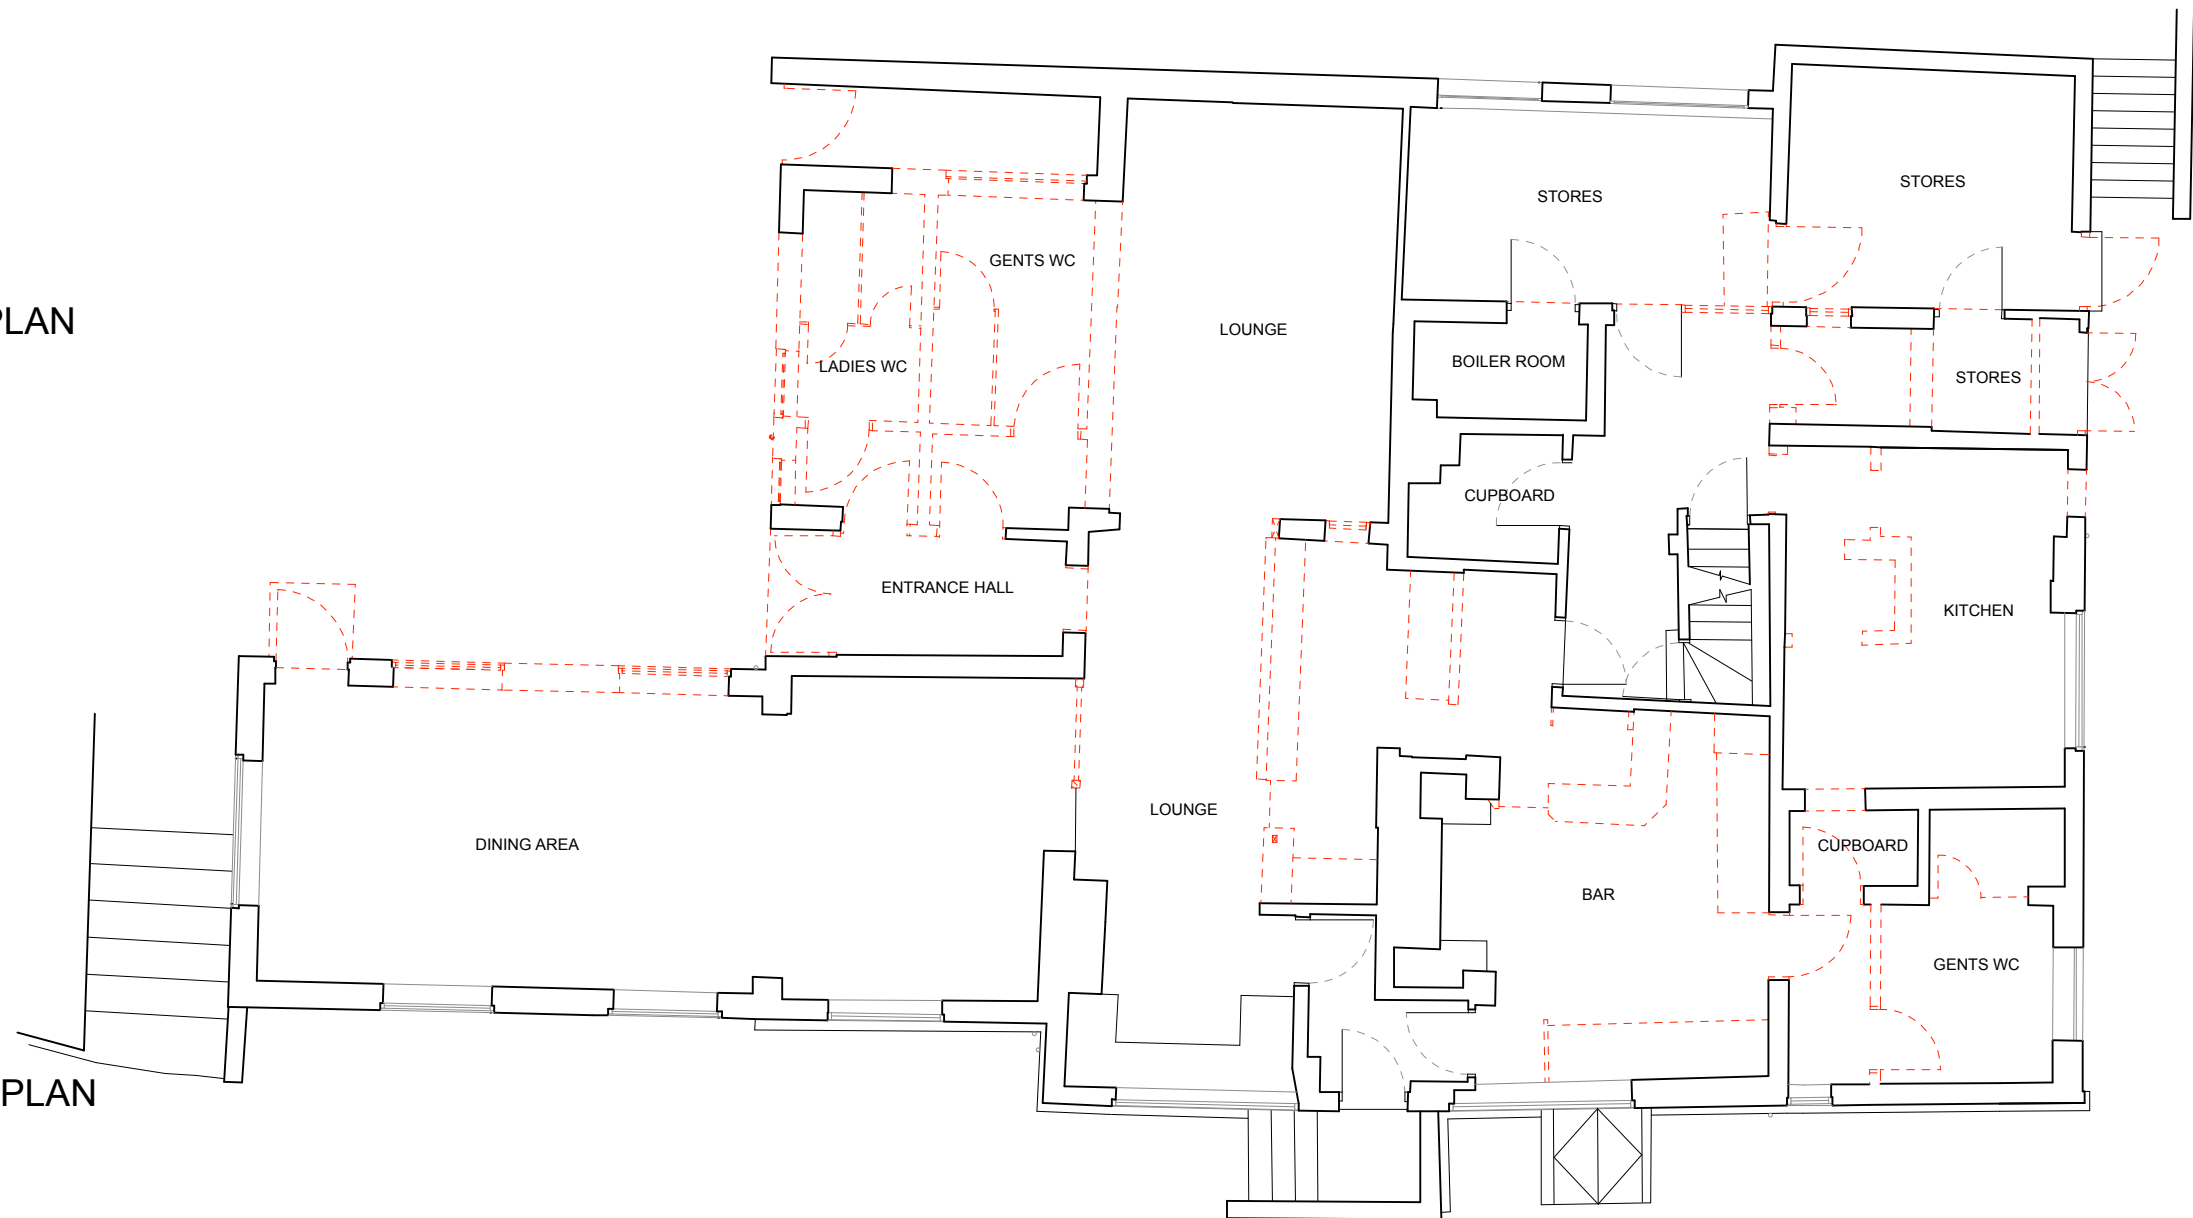

GROUND FLOOR DEMOLITION PLAN
1:100



Notes
Do not scale from this drawing. Use figured dimensions only. Figured dimensions are in millimetres. All levels are in metres. All dimensions and levels shall be verified on site before proceeding with works. Detailed site survey to be carried out to verify positions and level relationships with site features and ordnance survey.

Key

BCHNarchitects
1 Wilderhope House
Pountney Gardens Belle Vue
Shrewsbury SY3 7LG


Project
3BY1 Ltd
25 Lanswood Road
Oldbury
B68 9QE

The Old Stags Head
65 Church Hill
Penn
Wolverhampton
WV4 5JB

Rev	Date	Description

Date	November 2023
Drawing Title	GROUND FLOOR & CELLAR DEMOLITION PLAN
Drawing No	2835-D-08

Scale	1:100@A1 / 1:200@A3
Issue	PLANNING
Rev	-

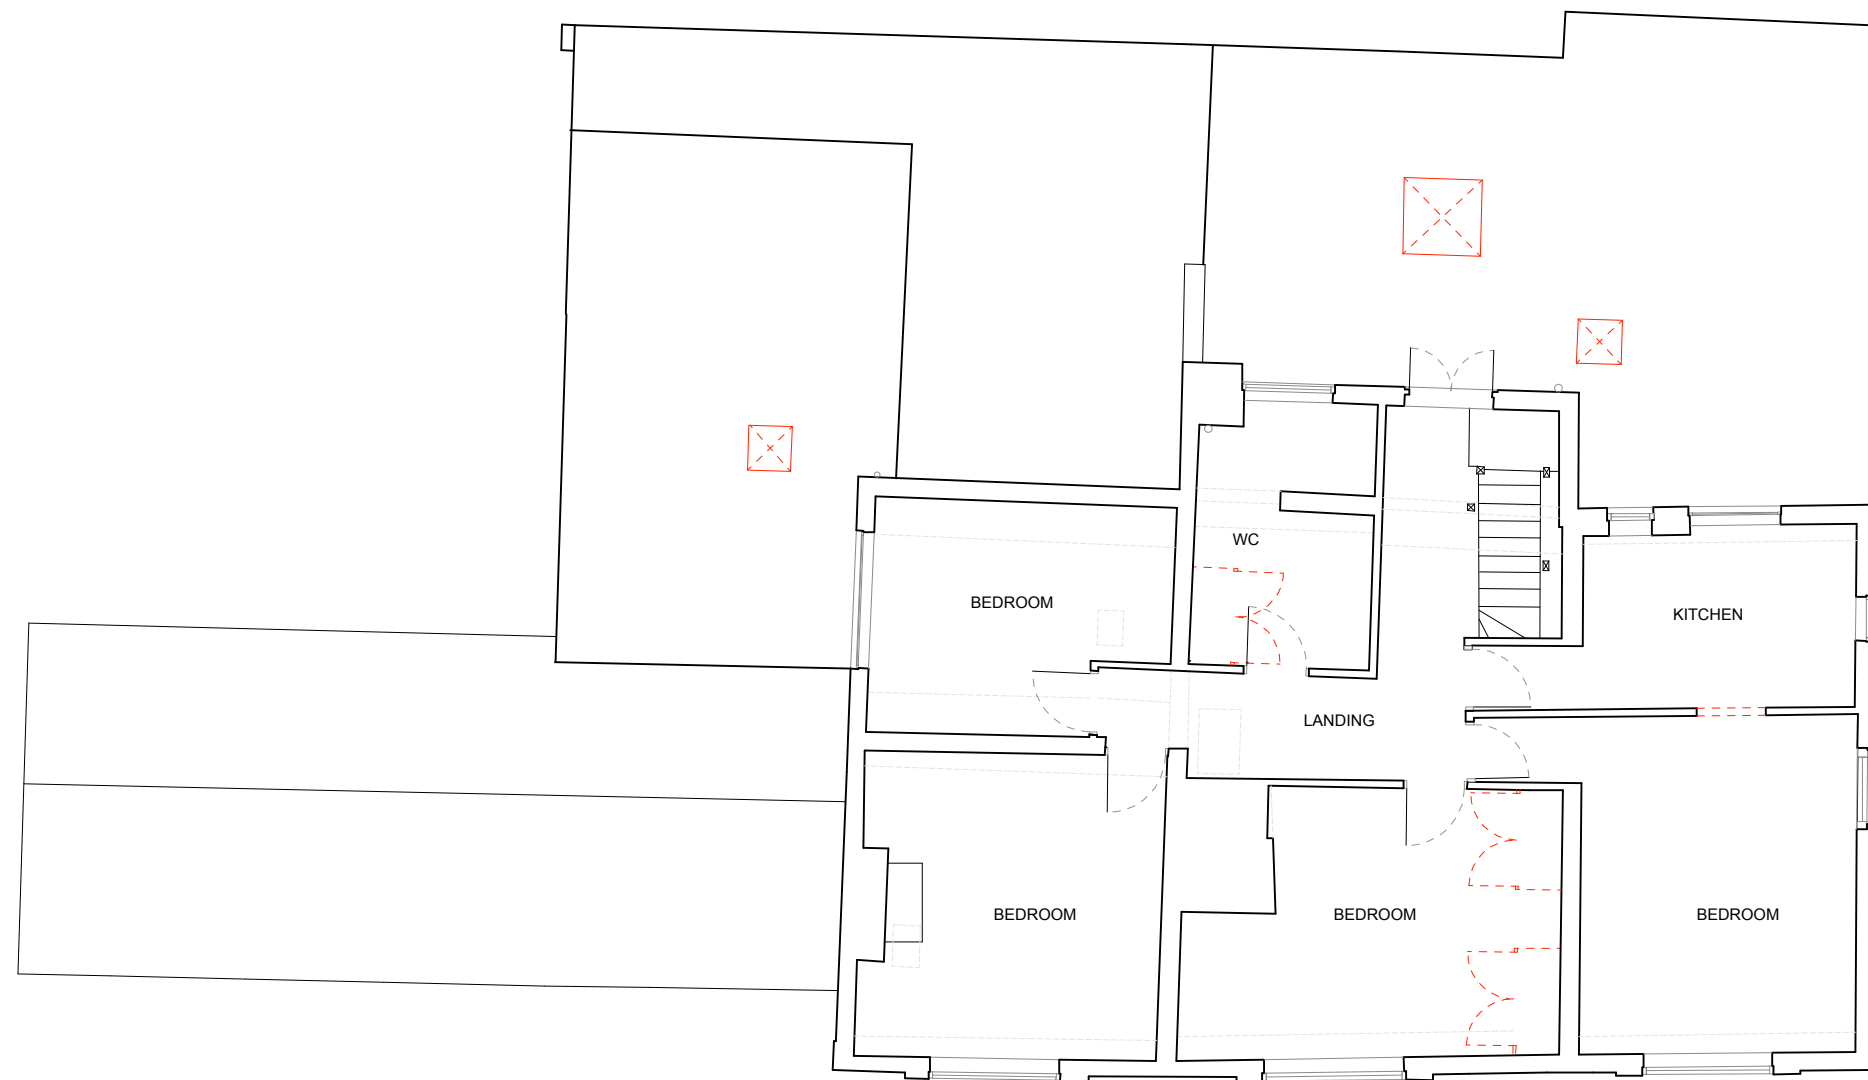

FIRST FLOOR DEMOLITION PLAN
1:100



Notes
Do not scale from this drawing. Use figured dimensions only. Figured dimensions are in millimetres. All levels are in metres. All dimensions and levels shall be verified on site before proceeding with works. Detailed site survey to be carried out to verify positions and level relationships with site features and ordnance survey.

Key

BCHNarchitects
1 Wilderhope House
Pountney Gardens Belle Vue
Shrewsbury SY3 7LG

Project
3BY1 Ltd
25 Lanswood Road
Oldbury
B68 9QE

The Old Stags Head
65 Church Hill
Penn
Wolverhampton
WV4 5JB

Rev	Date	Description

Date
November 2023
Drawing Title
FIRST FLOOR DEMOLITION PLAN
Drawing No
2835-D-09

Scale
1:100@A1 / 1:200@A3
Issue
PLANNING
Rev
-

PROPOSED SITE PLAN
1:250



Notes
Do not scale from this drawing. Use figured dimensions only. Figured dimensions are in millimetres. All levels are in metres. All dimensions and levels shall be verified on site before proceeding with works. Detailed site survey to be carried out to verify positions and level relationships with site features and ordnance survey.

Key	Description
	Application Boundary
	Land also with Applicant's Ownership
	Extent of Demolished Single Storey Outbuilding


BCHNarchitects
1 Wilderhope House
Pountney Gardens Belle Vue
Shrewsbury SY3 7LG

Project
3BY1 Ltd
25 Landswood Road
Oldbury
B68 9QE


The Old Stags Head
65 Church Hill
Penn
Wolverhampton
WV4 5JB

Rev	Date	Description

Date	Scale
November 2023	1:125@A1 / 1:250@A3
PROPOSED SITE PLAN	PLANNING
2835-D-12	-

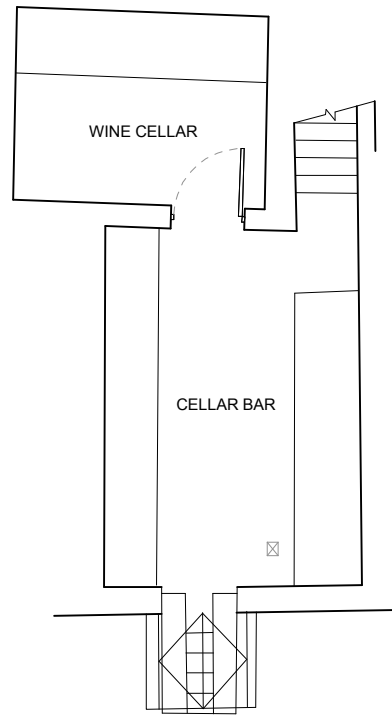

PROPOSED CELLAR FLOOR PLAN
1:100

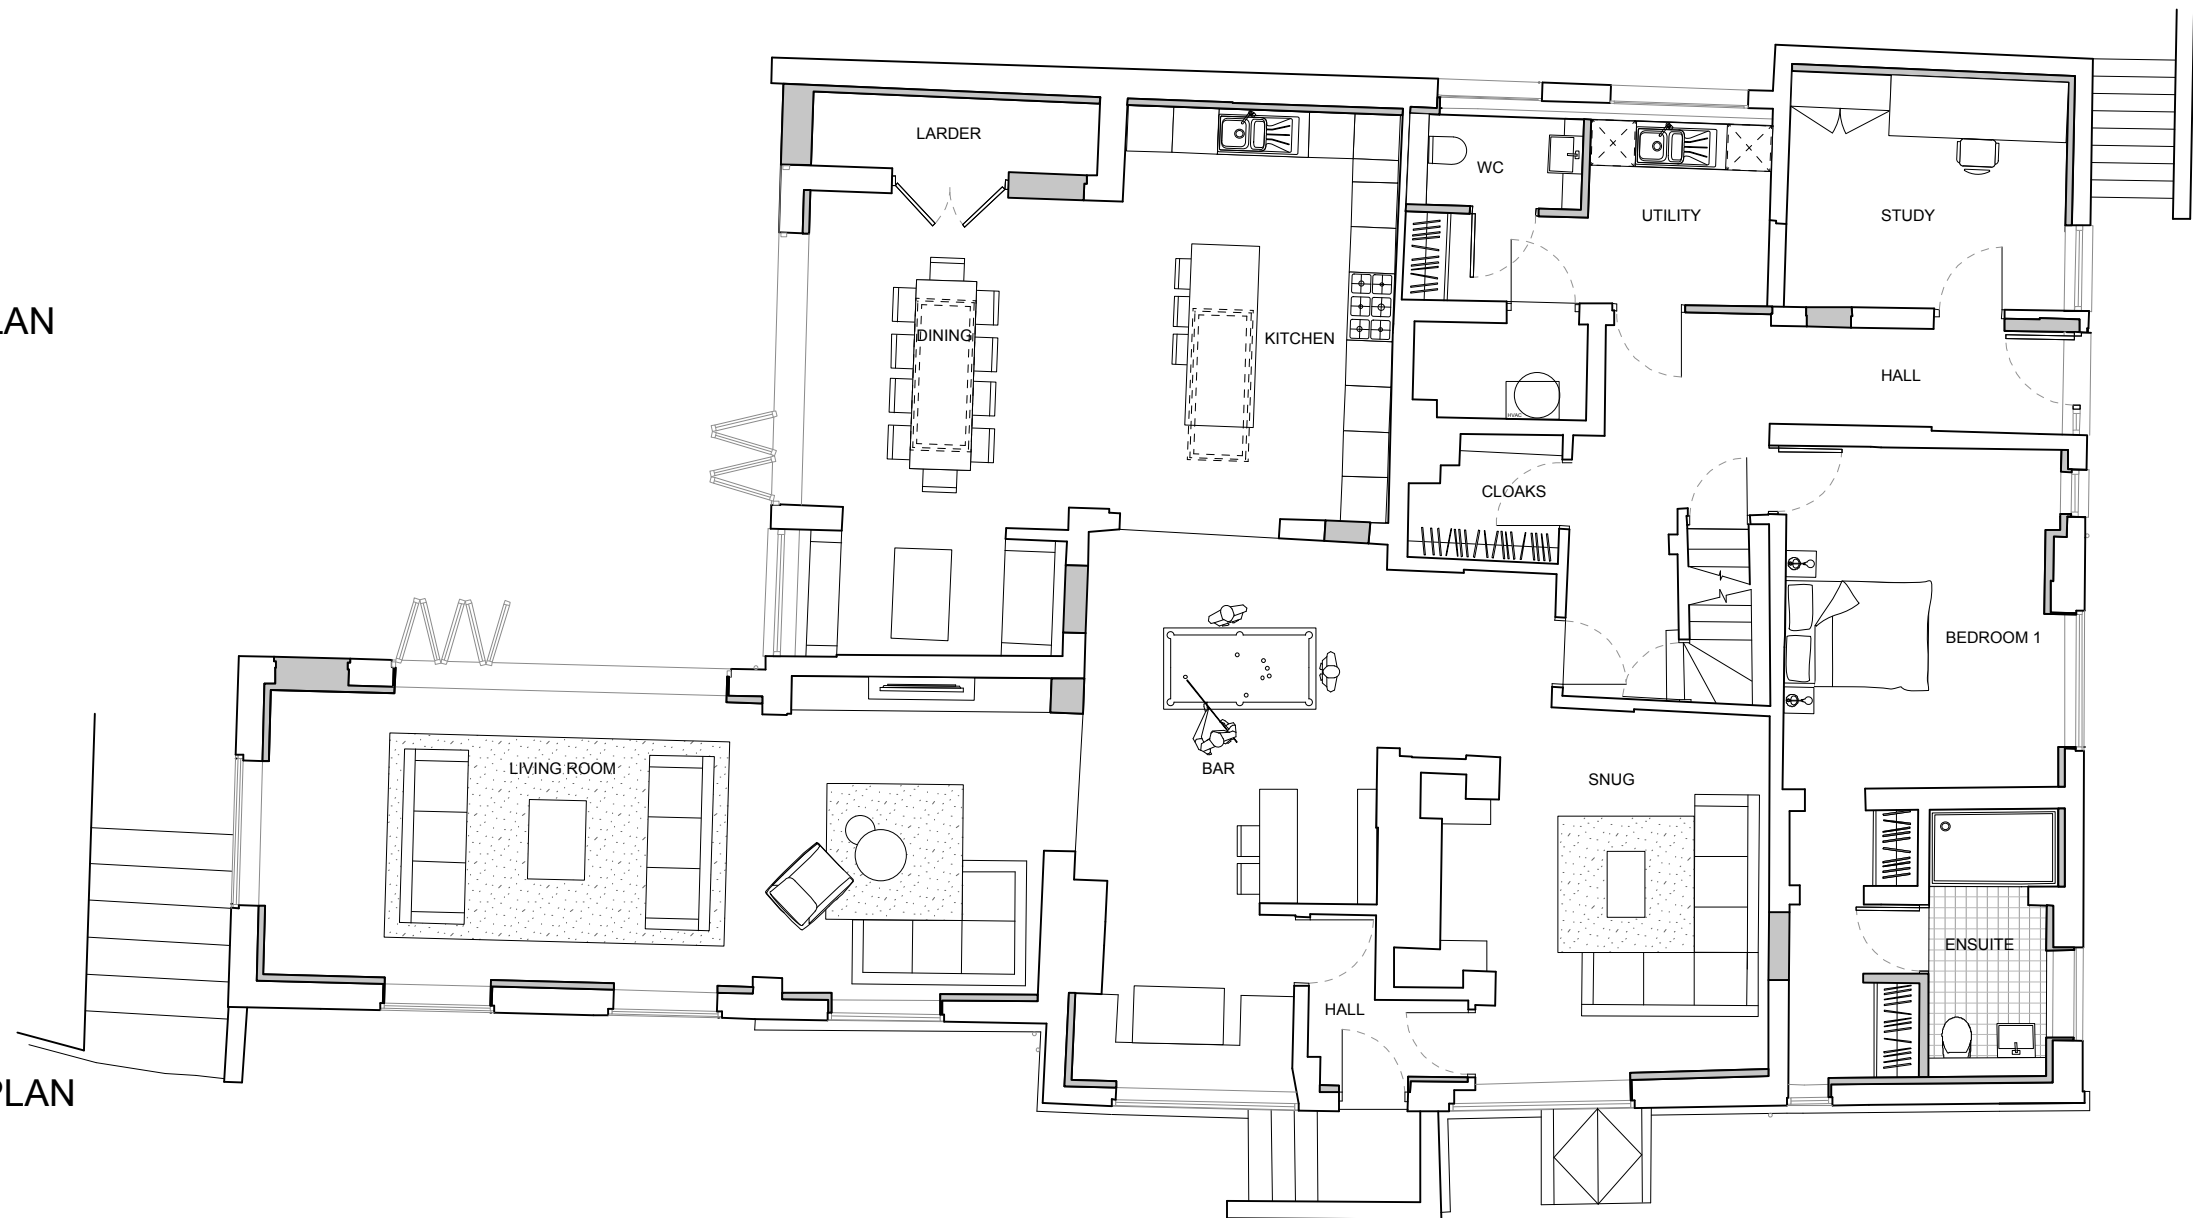

PROPOSED GROUND FLOOR PLAN
1:100



Notes
Do not scale from this drawing. Use figured dimensions only. Figured dimensions are in millimetres. All levels are in metres. All dimensions and levels shall be verified on site before proceeding with works. Detailed site survey to be carried out to verify positions and level relationships with site features and ordnance survey.

Key

BCHNarchitects
1 Wilderhope House
Pountney Gardens Belle Vue
Shrewsbury SY3 7LG


Project
3BY1 Ltd
25 Landswood Road
Oldbury
B68 9QE

The Old Stags Head
65 Church Hill
Penn
Wolverhampton
WV4 5JB

Rev	Date	Description

Date
November 2023
Drawing Title
PROPOSED GROUND FLOOR & CELLAR PLAN
Drawing No
2835-D-13

Scale
1:100@A1 / 1:200@A3
Issue
PLANNING
Rev
-

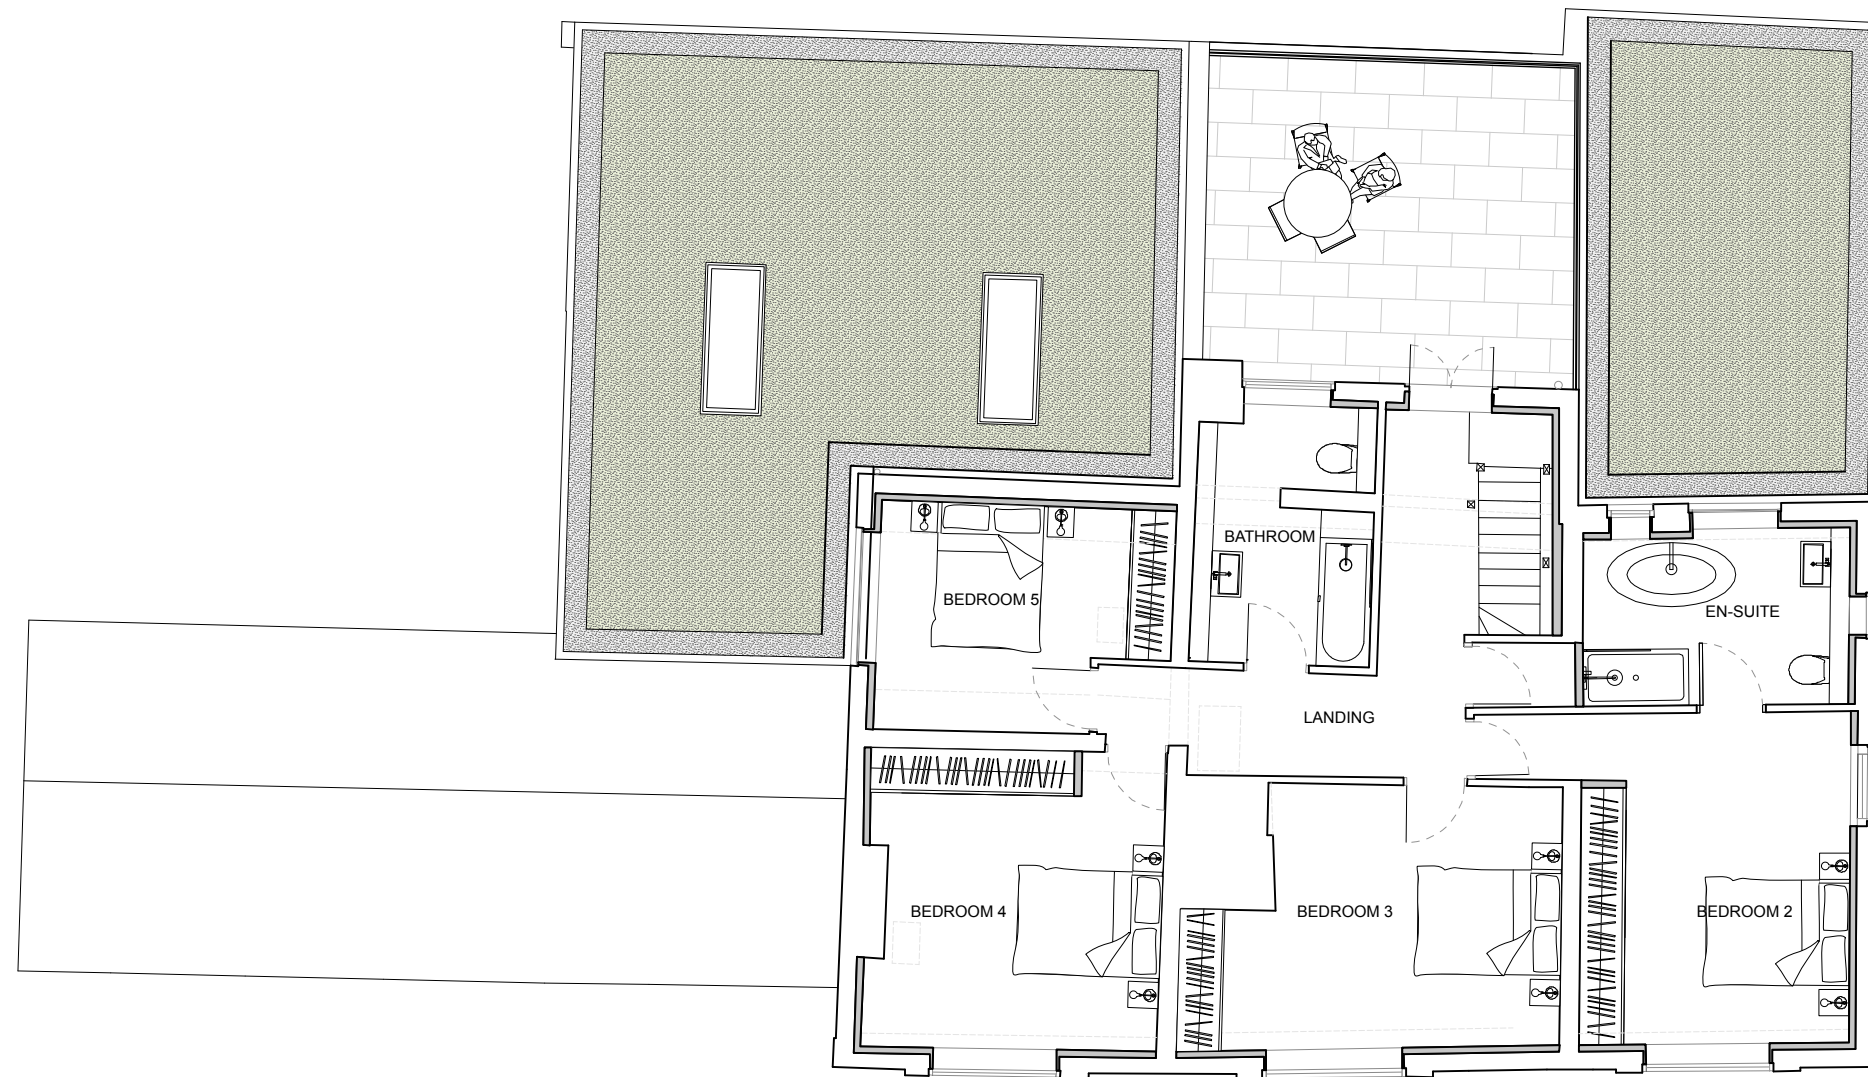

PROPOSED FIRST FLOOR PLAN
1:100



Notes
Do not scale from this drawing. Use figured dimensions only. Figured dimensions are in millimetres. All levels are in metres. All dimensions and levels shall be verified on site before proceeding with works. Detailed site survey to be carried out to verify positions and level relationships with site features and ordnance survey.

Key

BCHNarchitects
1 Wilderhope House
Pountney Gardens Belle Vue
Shrewsbury SY3 7LG

Project
3BY1 Ltd
25 Lanswood Road
Oldbury
B68 9QE

The Old Stags Head
65 Church Hill
Penn
Wolverhampton
WV4 5JB

Rev	Date	Description

Date
November 2023
Drawing Title
PROPOSED FIRST FLOOR PLAN
Drawing No
2835-D-14

Scale
1:100@A1 / 1:200@A3
Issue
PLANNING
Rev
-



FRONT (SOUTH WEST) ELEVATION



SIDE (NORTH WEST) ELEVATION



Notes
Do not scale from this drawing. Use figured dimensions only. Figured dimensions are in millimetres. All levels are in metres. All dimensions and levels shall be verified on site before proceeding with works. Detailed site survey to be carried out to verify positions and level relationships with site features and ordnance survey.

Key

BCHNarchitects
1 Wilderhope House
Pountney Gardens Belle Vue
Shrewsbury SY3 7LG


Project
3BY1 Ltd
25 Landswood Road
Oldbury
B68 9QE

The Old Stags Head
65 Church Hill
Penn
Wolverhampton
WV4 5JB

Rev	Date	Description

Date	November 2023
Drawing Title	EXISTING ELEVATIONS (1 of 2)
Drawing No	2835-D-21

Scale	1:100@A1 / 1:200@A3
Issue	PLANNING
Rev	-

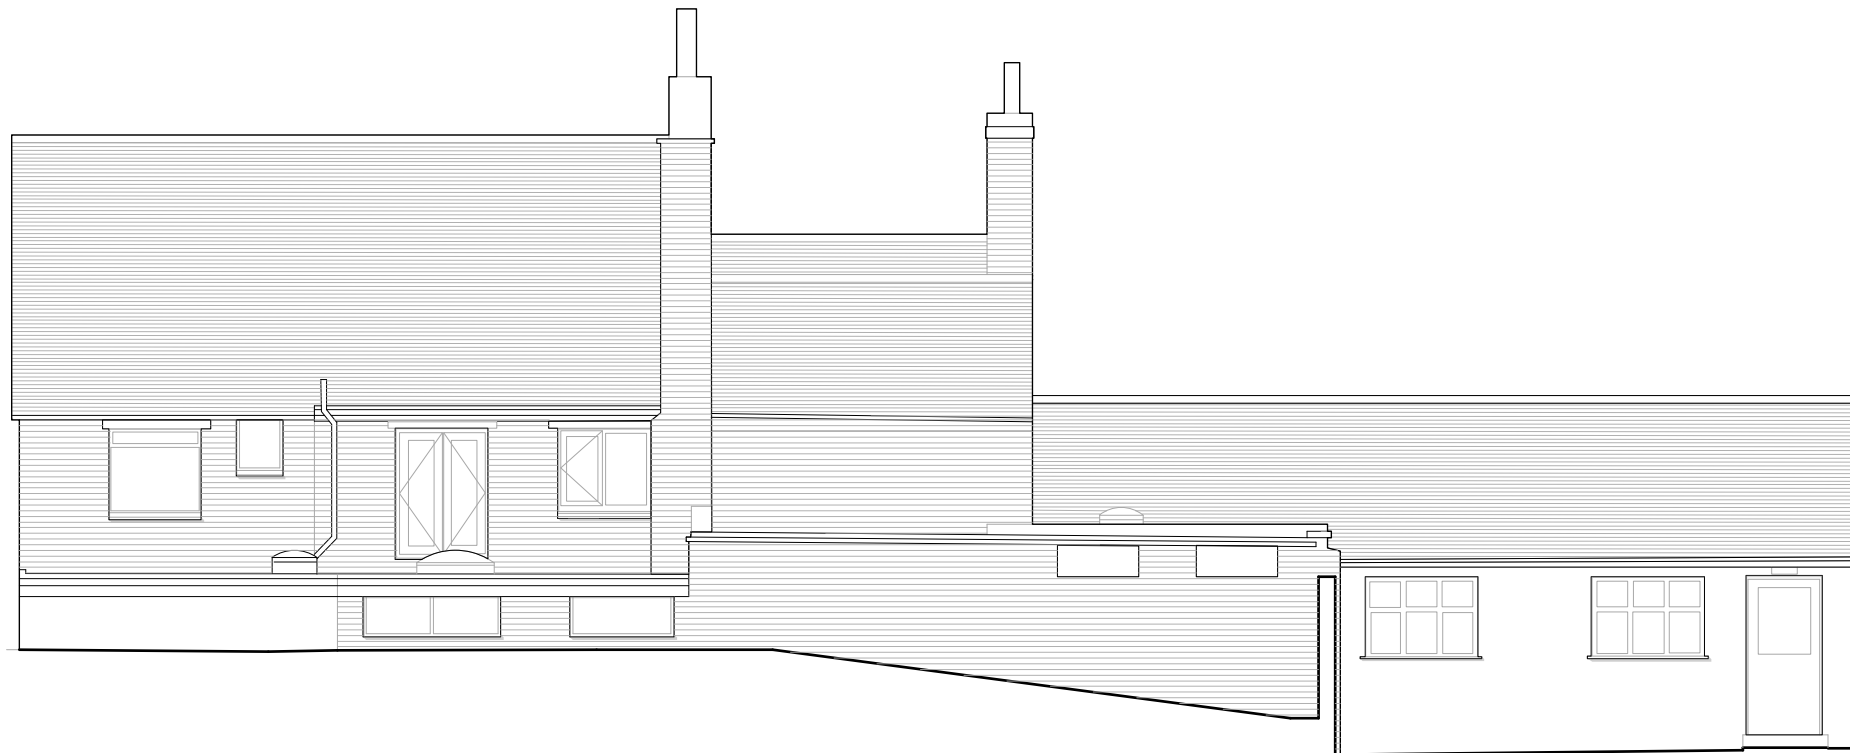

REAR (NORTH EAST) ELEVATION



SIDE (SOUTH EAST) ELEVATION



Notes
Do not scale from this drawing. Use figured dimensions only. Figured dimensions are in millimetres. All levels are in metres. All dimensions and levels shall be verified on site before proceeding with works. Detailed site survey to be carried out to verify positions and level relationships with site features and ordnance survey.

Key

BCHNarchitects
1 Wilderhope House
Pountney Gardens Belle Vue
Shrewsbury SY3 7LG

Project
3BY1 Ltd
25 Landswood Road
Oldbury
B68 9QE

The Old Stags Head
65 Church Hill
Penn
Wolverhampton
WV4 5JB

Rev	Date	Description

Date	November 2023
Drawing Title	EXISTING ELEVATIONS (2 of 2)
Drawing No	2835-D-22

Scale	1:100@A1 / 1:200@A3
Issue	PLANNING
Rev	-



FRONT (SOUTH WEST) ELEVATION



SIDE (NORTH WEST) ELEVATION



Notes
Do not scale from this drawing. Use figured dimensions only. Figured dimensions are in millimetres. All levels are in metres. All dimensions and levels shall be verified on site before proceeding with works. Detailed site survey to be carried out to verify positions and level relationships with site features and ordnance survey.

Key	Description
1	THROUGH COLOURED RENDER
2	PPC ALUMINIUM BIFOLD DOORS
3	PPC ALUMINIUM FASCIA
4	PPC ALUMINIUM FRAMED WINDOWS
5	GLASS BALUSTRADE
6	TIMBER DOOR AND GLASS SIDE SCREEN


BCHNarchitects
1 Wilderhope House
Pountney Gardens Belle Vue
Shrewsbury SY3 7LG

Project
3BY1 Ltd
25 Landswood Road
Oldbury
B68 9QE

The Old Stags Head
65 Church Hill
Penn
Wolverhampton
WV4 5JB

Rev	Date	Description

Date	Scale
November 2023	1:100@A1 / 1:200@A3
Drawing Title PROPOSED ELEVATIONS (1 of 2)	Issue PLANNING
Drawing No 2835-D-25	Rev -

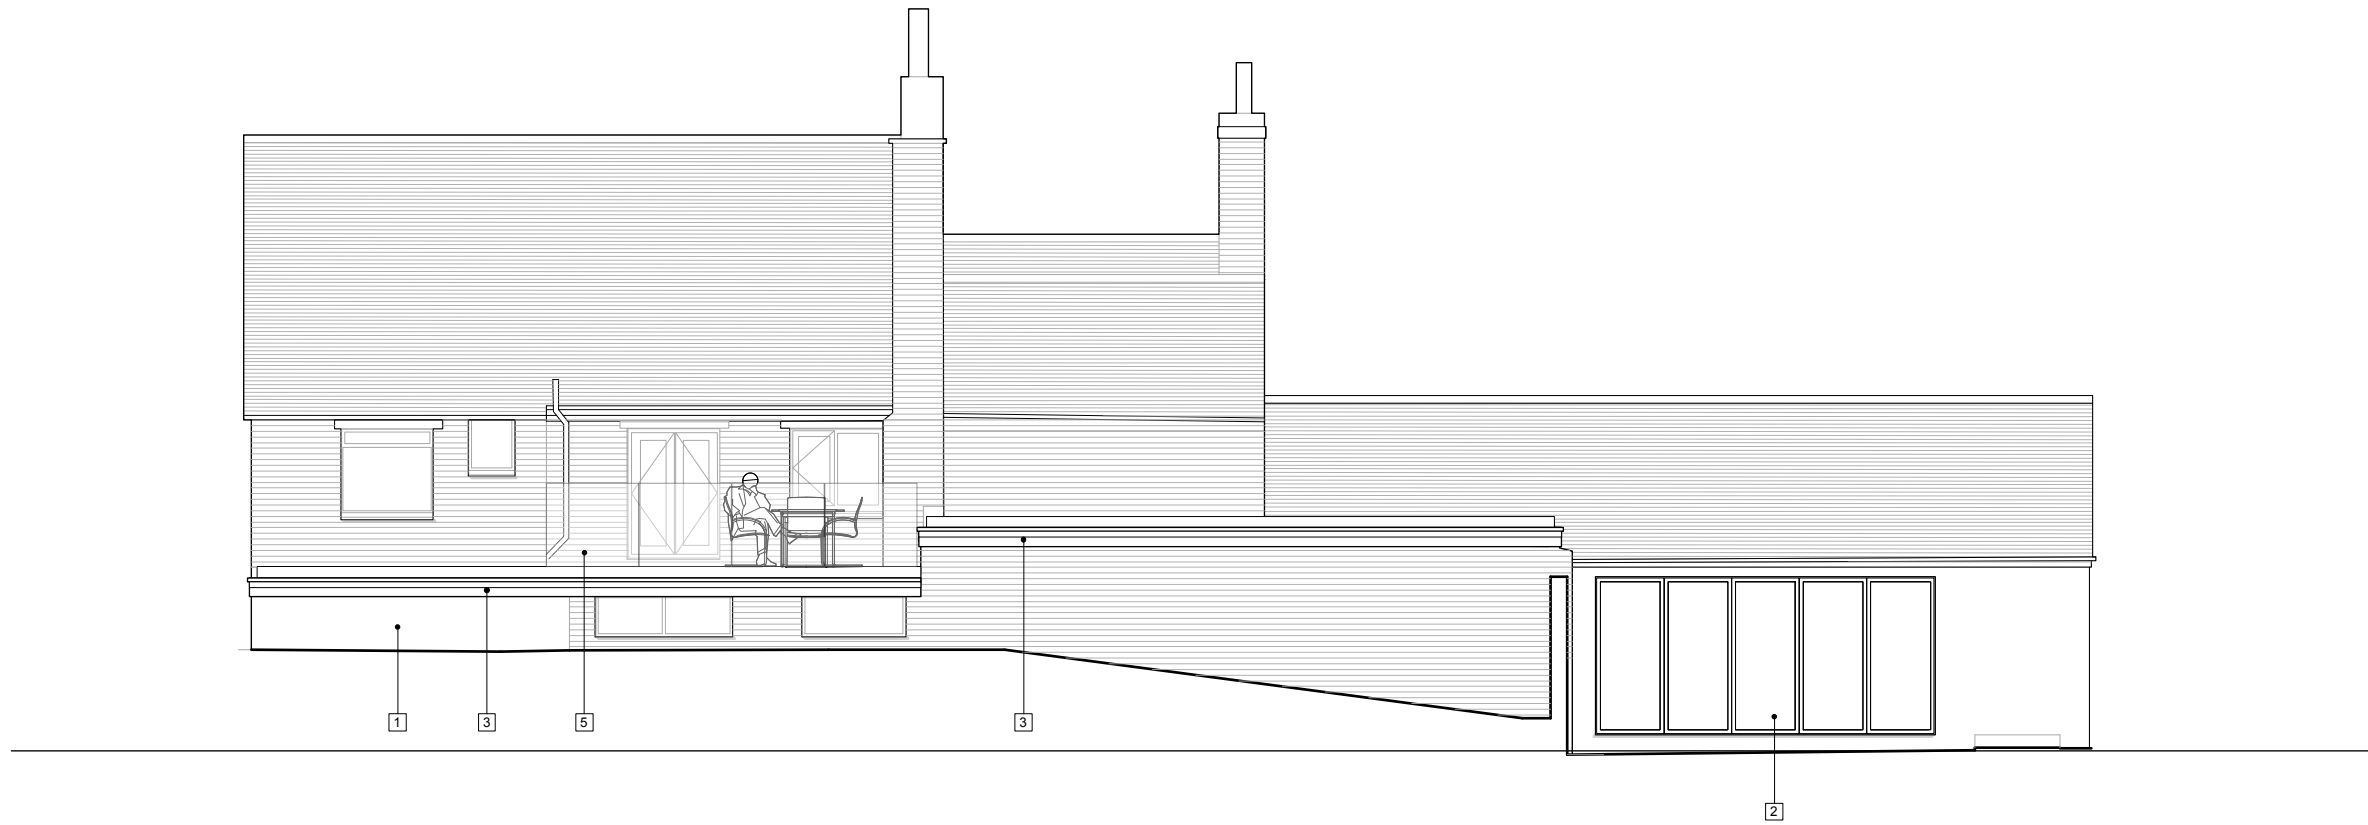

REAR (NORTH EAST) ELEVATION



SIDE (SOUTH EAST) ELEVATION



Notes
Do not scale from this drawing. Use figured dimensions only. Figured dimensions are in millimetres. All levels are in metres. All dimensions and levels shall be verified on site before proceeding with works. Detailed site survey to be carried out to verify positions and level relationships with site features and ordnance survey.

Key	
1	THROUGH COLOURED RENDER
2	PPC ALUMINIUM BIFOLD DOORS
3	PPC ALUMINIUM FASCIA
4	PPC ALUMINIUM FRAMED WINDOWS
5	GLASS BALUSTRADE
6	TIMBER DOOR AND GLASS SIDE SCREEN

BCHNarchitects
1 Wilderhope House
Pountney Gardens Belle Vue
Shrewsbury SY3 7LG

Project
3BY1 Ltd
25 Landswood Road
Oldbury
B68 9QE

The Old Stags Head
65 Church Hill
Penn
Wolverhampton
WV4 5JB

Rev	Date	Description

Date	Scale
November 2023	1:100@A1 / 1:200@A3
Drawing Title	Issue
PROPOSED ELEVATIONS (2 of 2)	PLANNING
Drawing No	Rev
2835-D-26	-