




SOUTH ELEVATION AS EXISTING 1:300

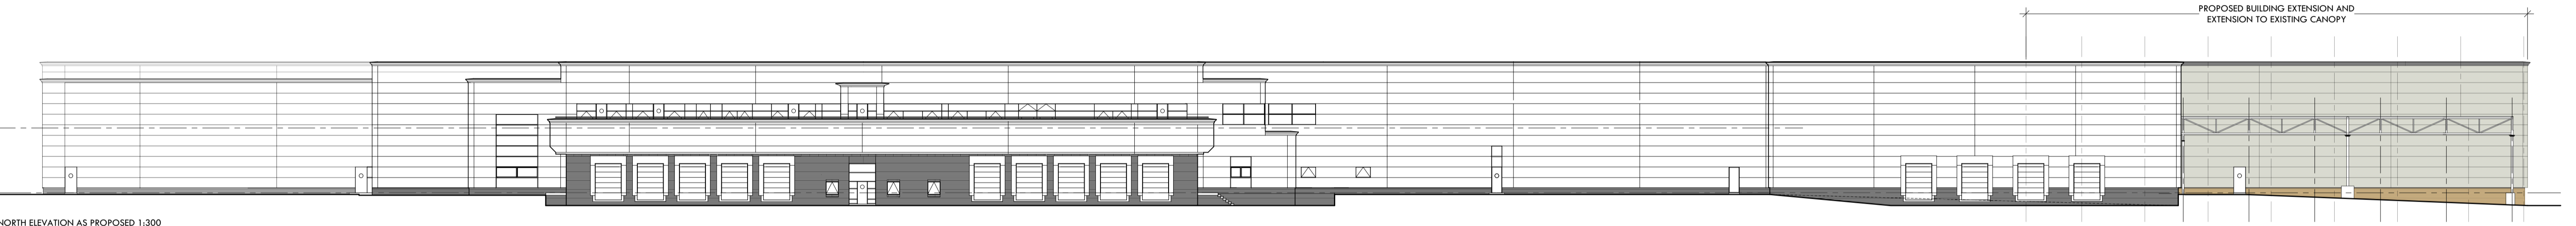

NORTH ELEVATION AS PROPOSED 1:300

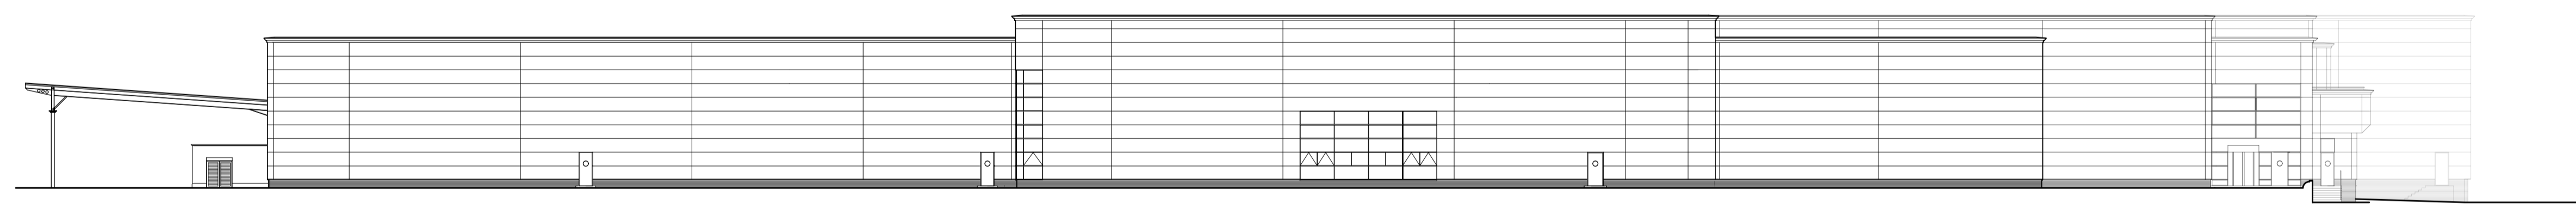

EAST ELEVATION AS PROPOSED 1:300

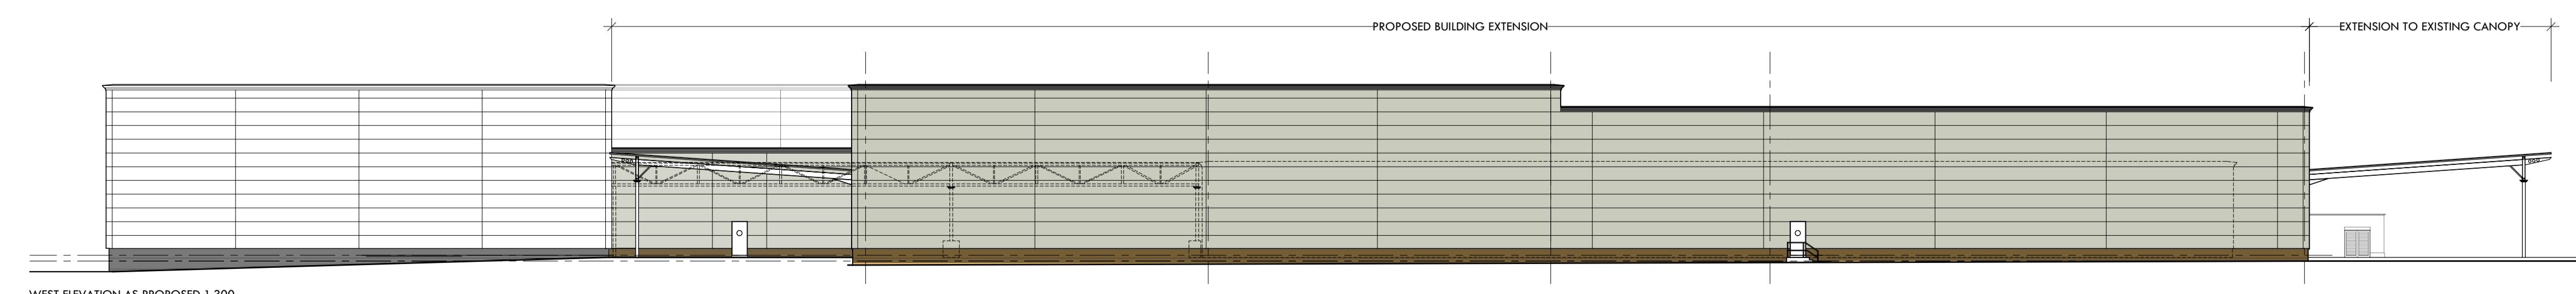

WEST ELEVATION AS PROPOSED 1:300

rev. date	rev. note	revision
-----------	-----------	----------

Do not scale from this drawing. Use figured dimensions only. Check dimensions on site and report any discrepancies to the Architect before proceeding.



CLIENT
ALBERT BARTLETT & SONS

PROJECT
EXTENSION TO EXISTING FACTORY
RENOVATION OF TRAILER PARK
NEW MONKLAND
251 STIRLING ROAD
AIRDRIE, ML6 7SP

DRAWING
ELEVATIONS AS PROPOSED
1:300 SCALE

STATUS
PLANNING

SCALE	SHEET SIZE	1ST ISSUE
1:300	A1	FEB '22
DRAWN BY	CHECKED BY	CHECK DATE
G.P.	M.S.	08.02.24

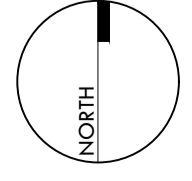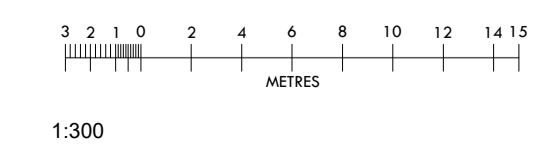

GRANT | MURRAY ARCHITECTS
30 BELL STREET, GLASGOW, G1 1JG
0141 553 1999 | admin@gmarchitects.co.uk
www.grant-murray.co.uk

JOB NO.	DRG NO.	REVISION
D133	U-104	-