




NORTH ELEVATION (EASTERN SECTION) AS PROPOSED 1:150

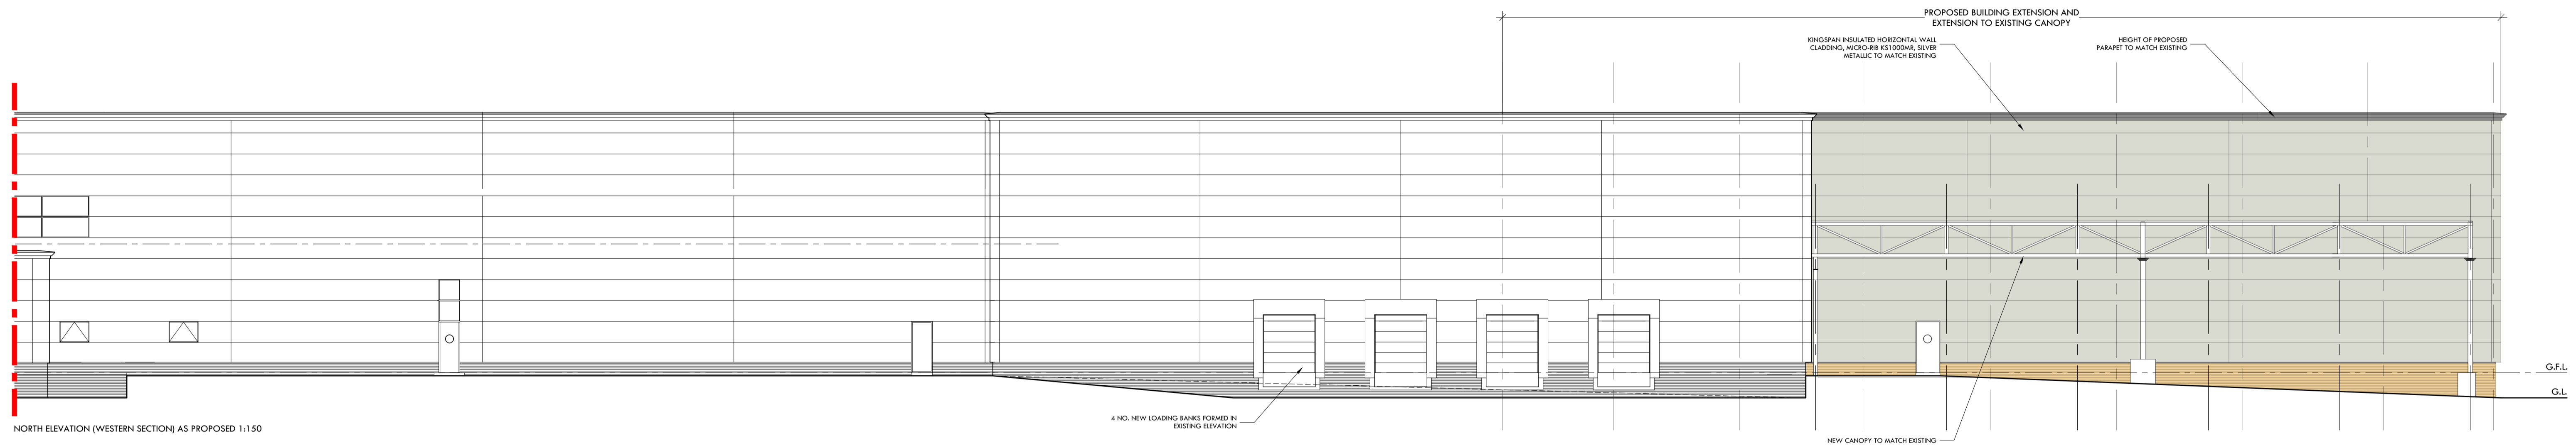

NORTH ELEVATION (WESTERN SECTION) AS PROPOSED 1:150

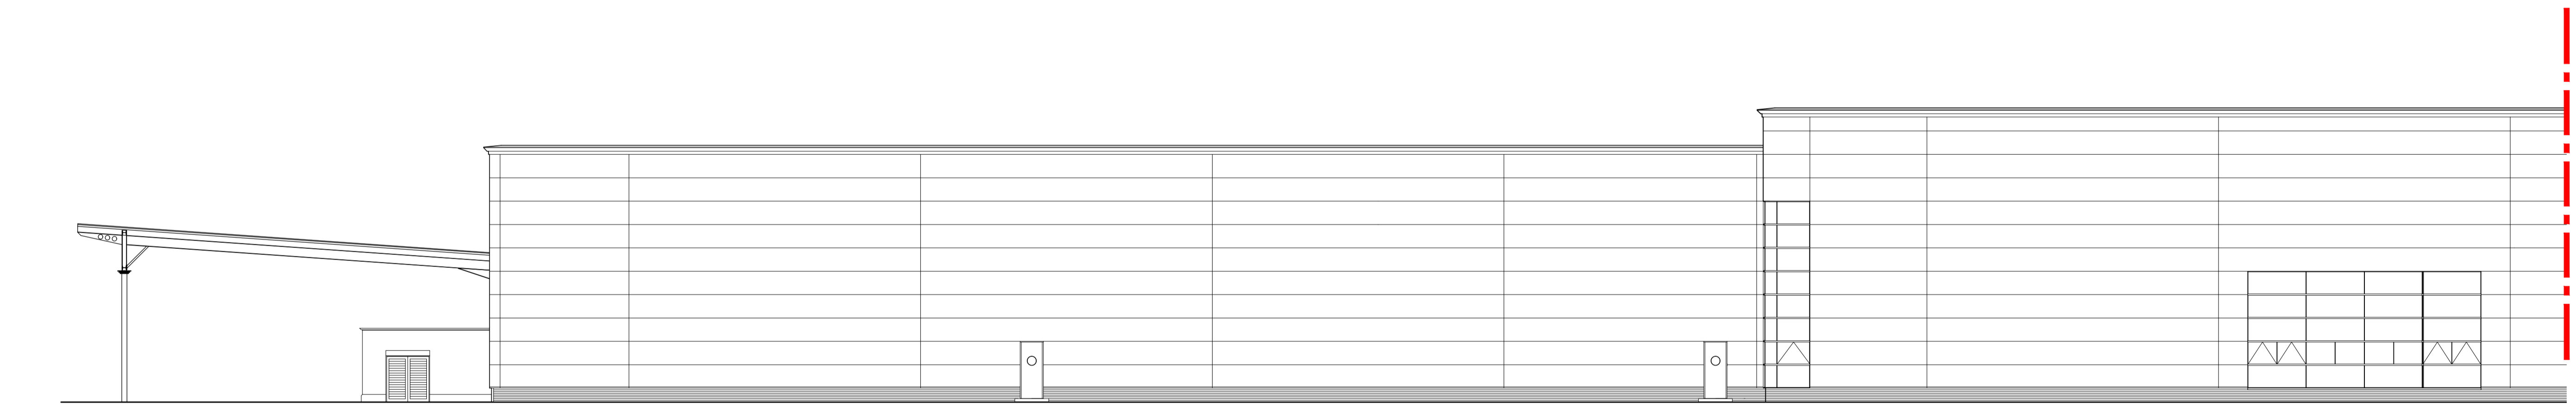

EAST ELEVATION (SOUTHERN SECTION) AS EXISTING 1:150

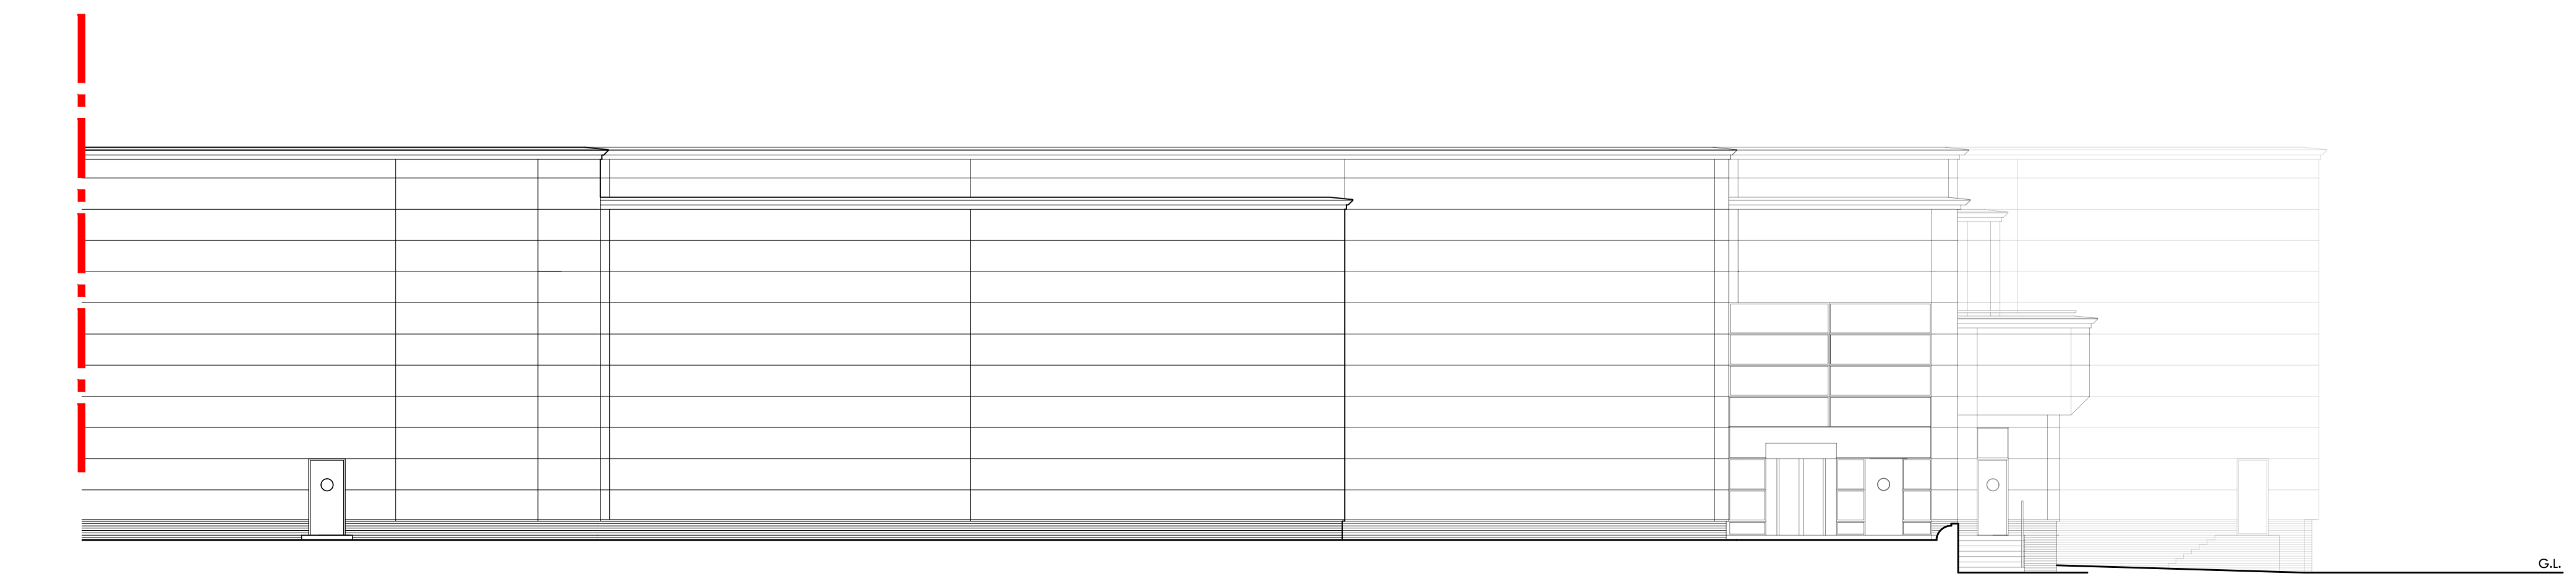

EAST ELEVATION (NORTHERN SECTION) AS EXISTING 1:150

rev. date	rev. note	revision

Do not scale from this drawing. Use figured dimensions only. Check dimensions on site and report any discrepancies to the Architect before proceeding.

CLIENT
ALBERT BARTLETT & SONS

PROJECT
EXTENSION TO EXISTING FACTORY
REGENERATION OF TRAILER PARK
NEW MONKLAND
251 STIRLING ROAD
AIRDRIE, ML6 7SP

DRAWING
ELEVATIONS AS PROPOSED SHEET 1


STATUS
PLANNING

SCALE	SHEET SIZE	1ST ISSUE
1:150	A1	FEB '22
DRAWN BY	CHECKED BY	CHECK DATE
G.P.	M.S.	08.02.24



30 BELL STREET, GLASGOW, G1 1UG
0141 553 1999 | admin@gmarchitects.co.uk
www.gmarchitects.co.uk

JOB NO.	DRG NO.	REVISION
D133	U-102	-

 

1:150