



SOUTH ELEVATION (WESTERN SECTION) AS EXISTING 1:150

NEW CANOPY TO MATCH EXISTING

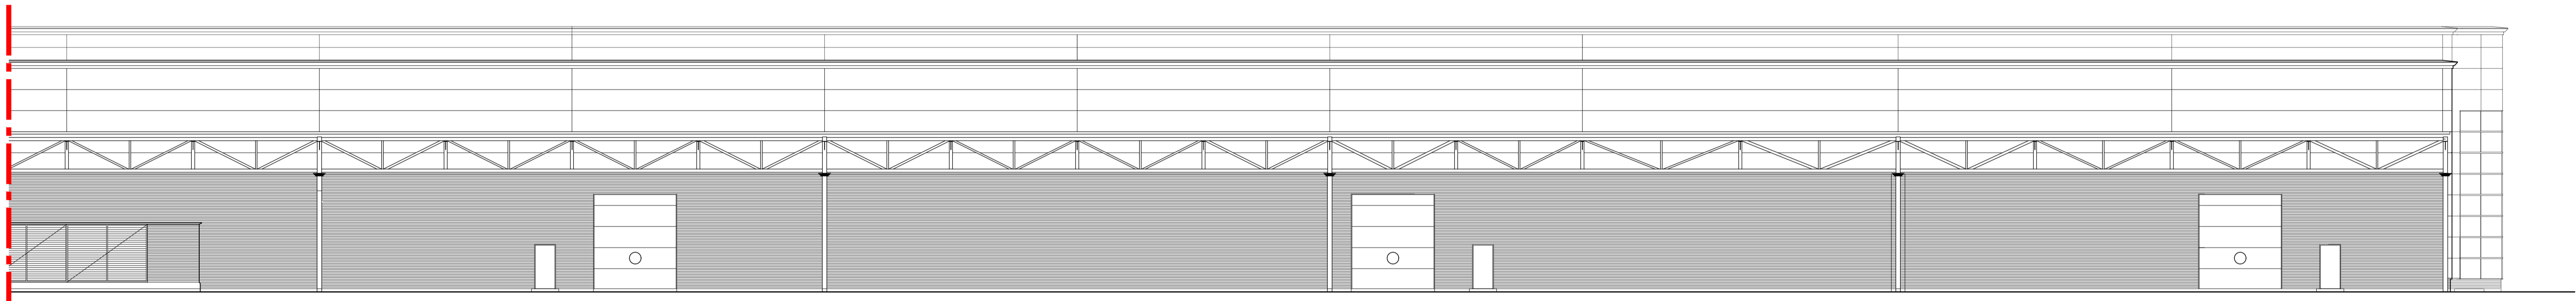

SOUTH ELEVATION (EASTERN SECTION) AS EXISTING 1:150

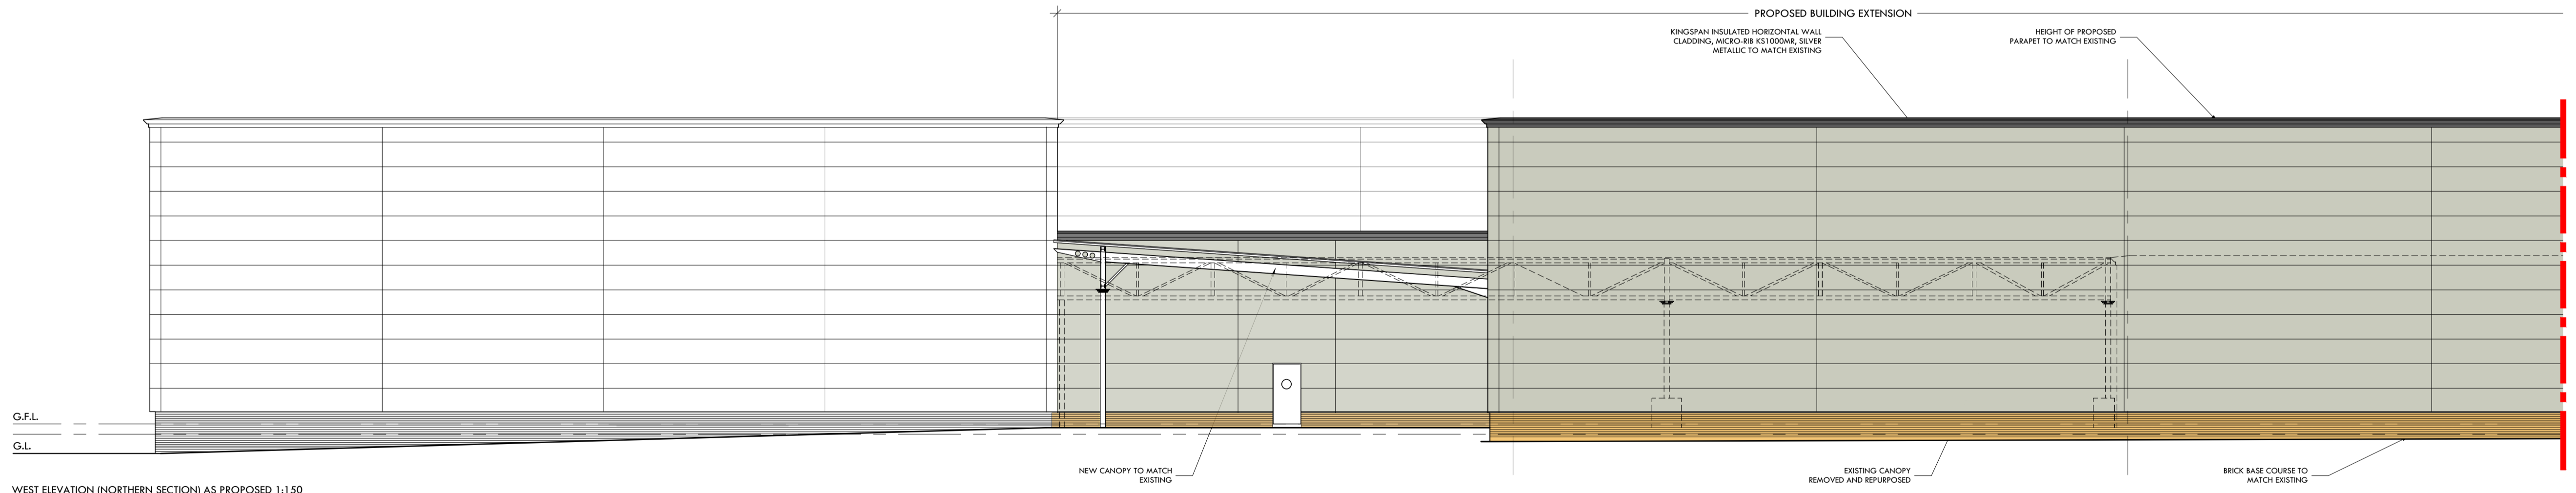


WEST ELEVATION (NORTHERN SECTION) AS PROPOSED 1:150

NEW CANOPY TO MATCH EXISTING

EXISTING CANOPY REMOVED AND REPURPOSED

BRICK BASE COURSE TO MATCH EXISTING

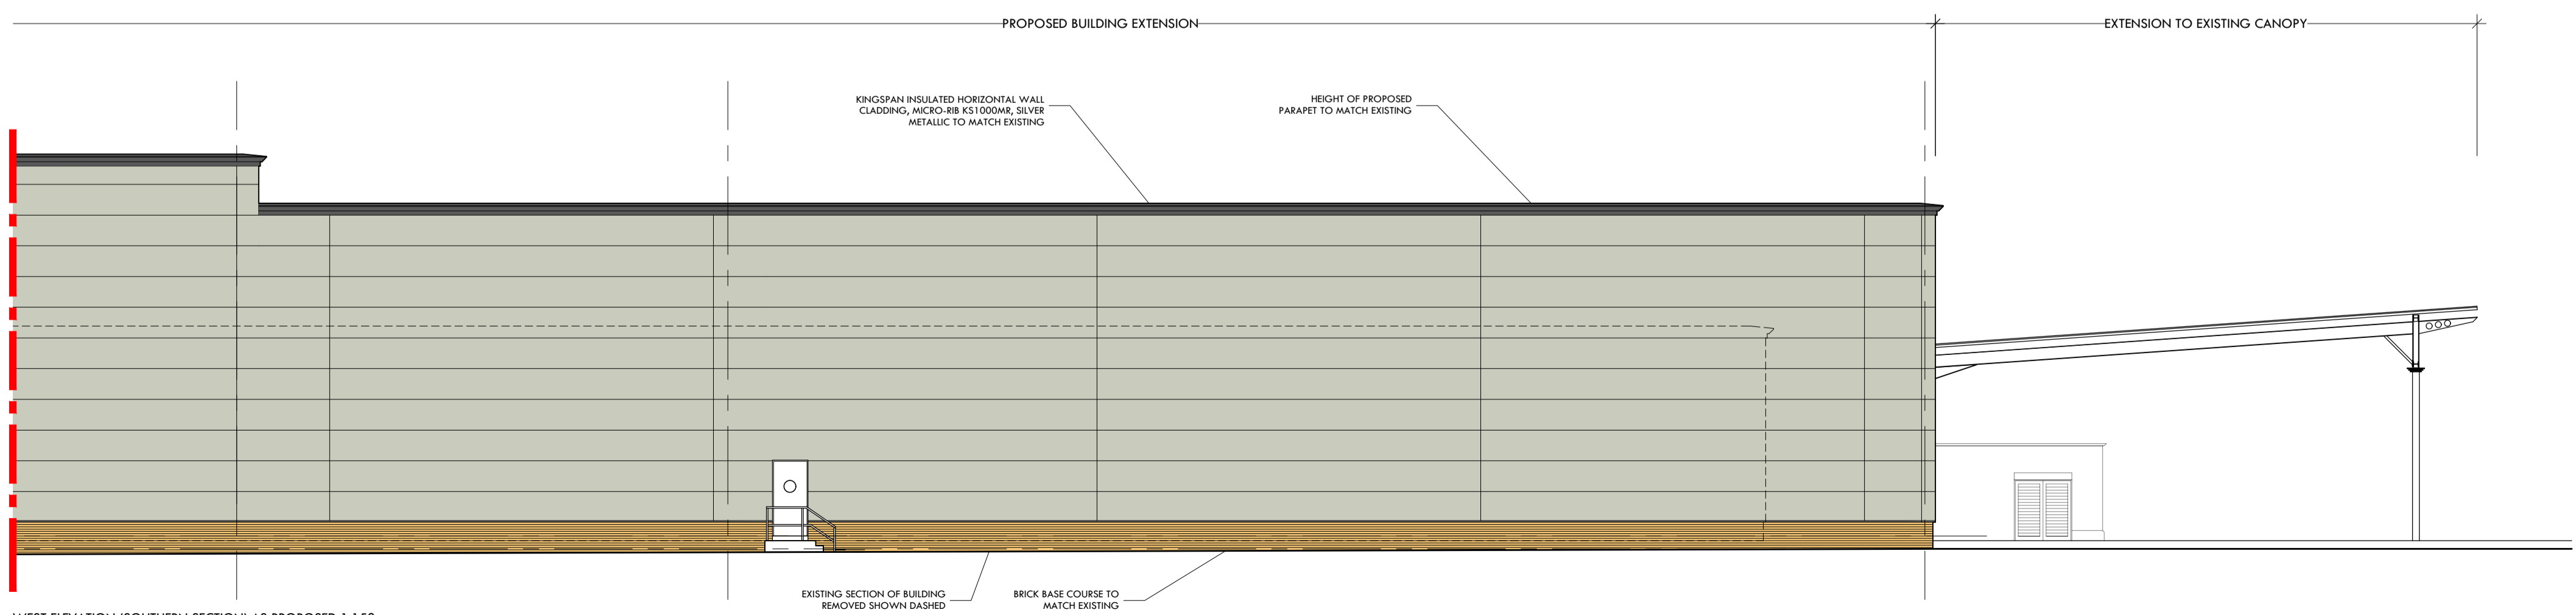

WEST ELEVATION (SOUTHERN SECTION) AS PROPOSED 1:150

EXISTING SECTION OF BUILDING REMOVED SHOWN DASHED

BRICK BASE COURSE TO MATCH EXISTING

rev. date	rev. note	revision

Do not scale from this drawing. Use figured dimensions only. Check dimensions on site and report any discrepancies to the Architect before proceeding.

CLIENT
ALBERT BARTLETT & SONS

PROJECT
EXTENSION TO EXISTING FACTORY
REBRAND OF TRAILER PARK
NEW MONKLAND
251 STIRLING ROAD
AIRDRIE, ML6 7SP


DRAWING
ELEVATIONS AS PROPOSED SHEET 2

STATUS
PLANNING

SCALE	SHEET SIZE	1ST ISSUE
1:150	A1	FEB '22
DRAWN BY	CHECKED BY	CHECK DATE
G.P.	M.S.	08.02.24



GRANT | MURRAY ARCHITECTS
30 BELL STREET, GLASGOW, G1 1UG
0141 553 1999 | admin@gmmurray.co.uk
www.gmmurray.co.uk

 

1:150

JOB NO.	DRG NO.	REVISION
D133	U-103	-