


FLOOR PLAN AS PROPOSED 1:1000

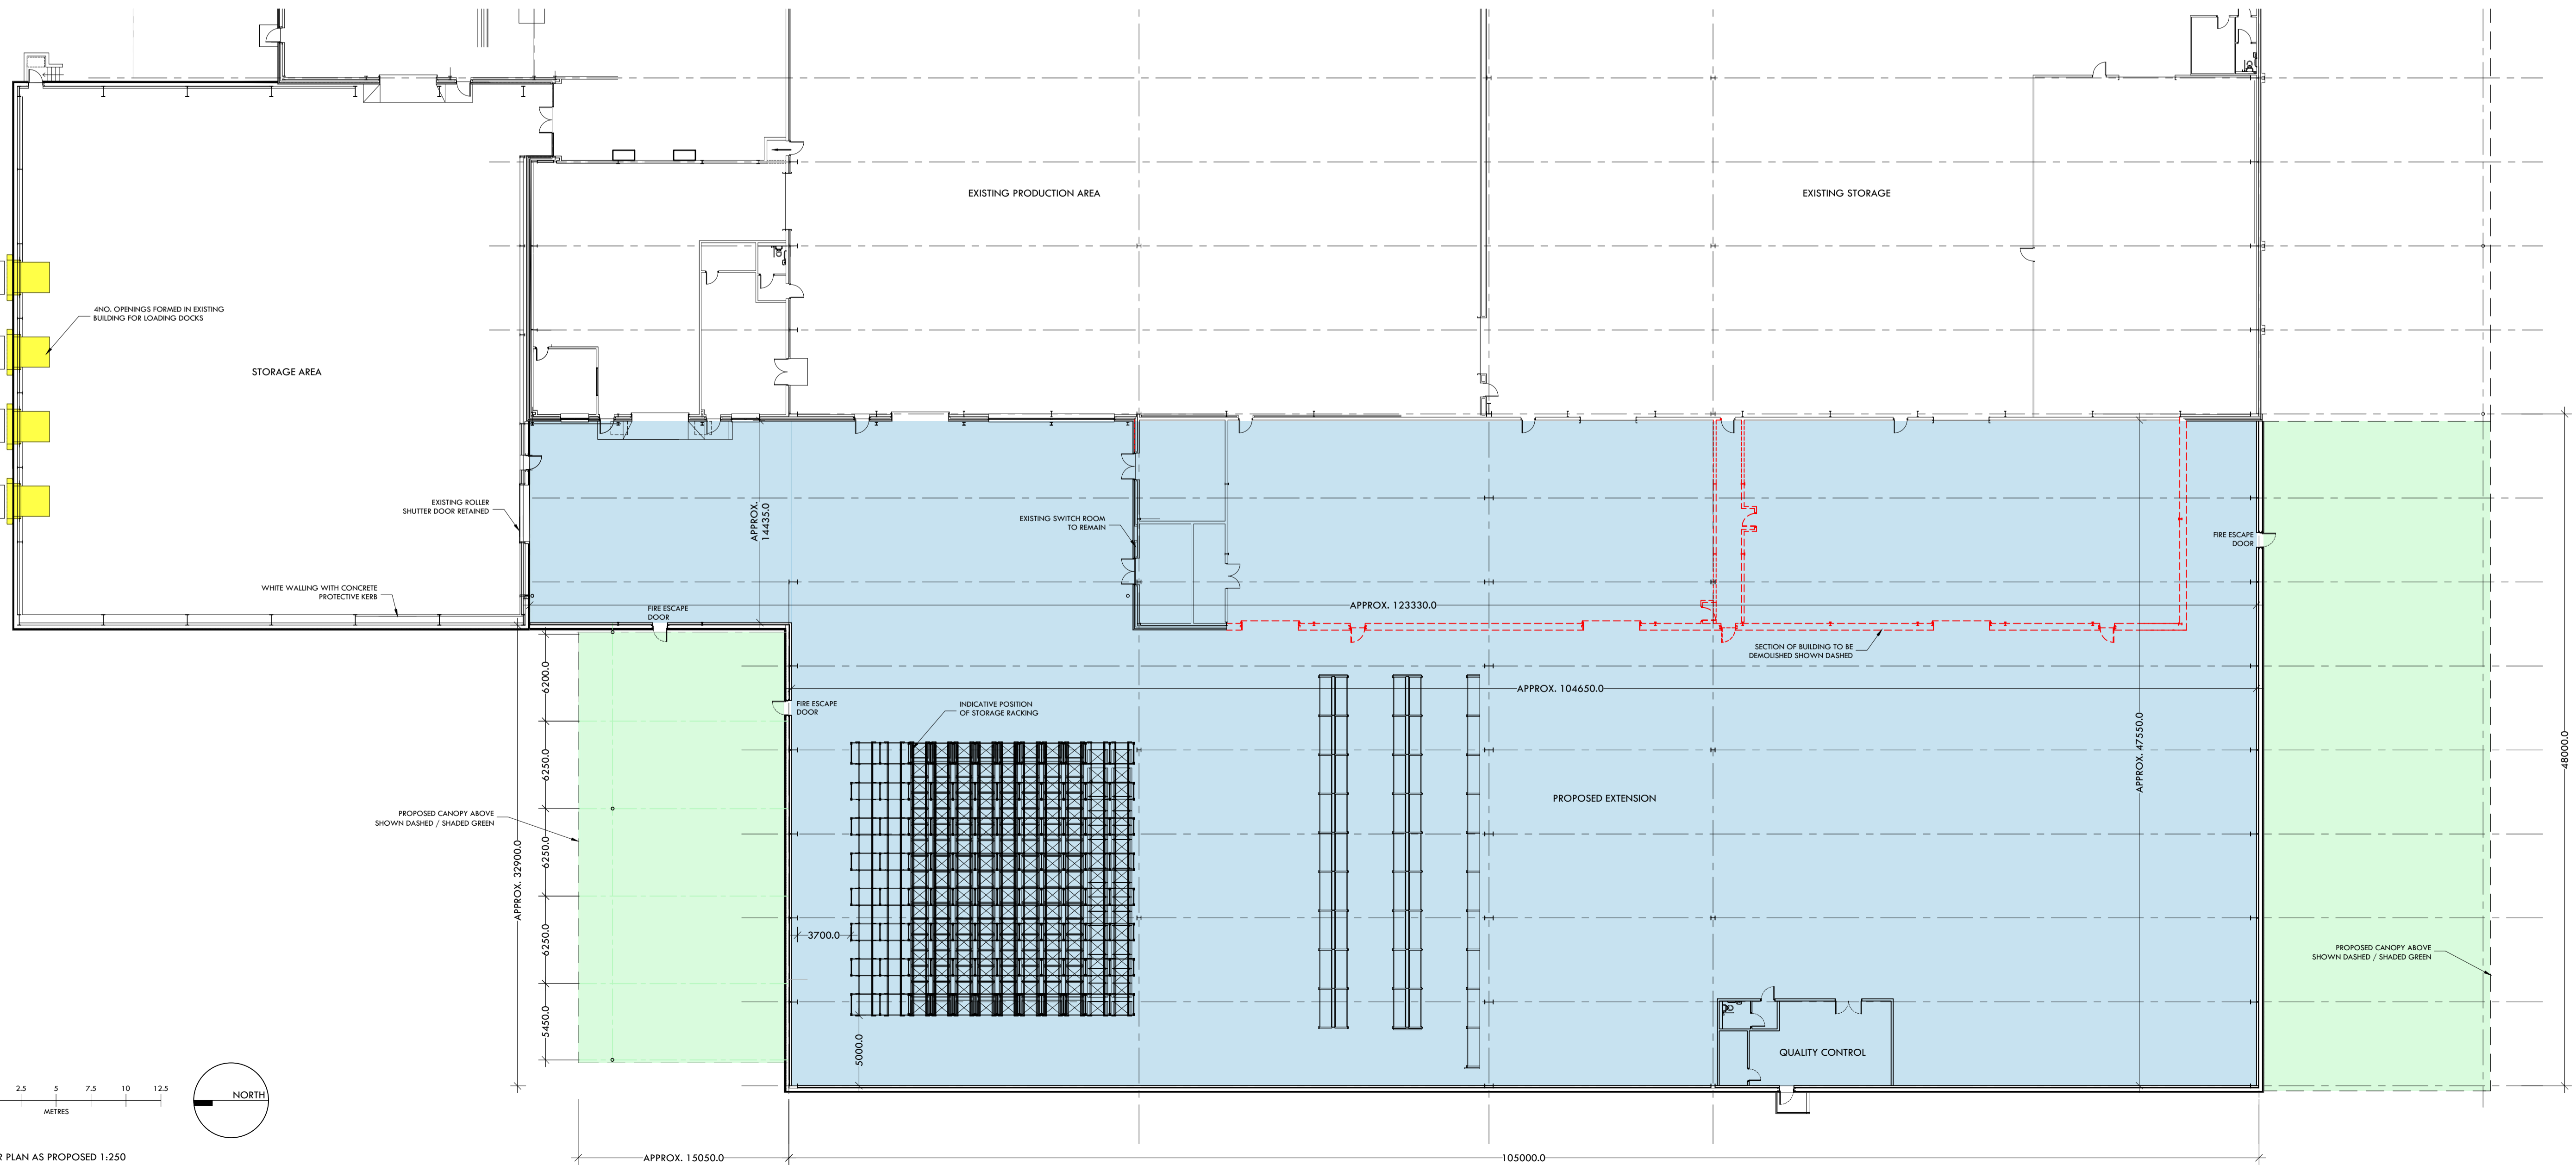

PART FLOOR PLAN AS PROPOSED 1:250

Do not scale from this drawing. Use figured dimensions only. Check dimensions on site and report any discrepancies to the Architect before proceeding.

CLIENT
ALBERT BARTLETT & SONS

PROJECT
EXTENSION TO EXISTING FACTORY
RENOVATION OF TRAILER PARK

NEW MONKLAND
251 STIRLING ROAD
AIRDRIE, ML6 7SP

DRAWING
GROUND FLOOR PLAN AS PROPOSED

STATUS

PLANNING

SCALE	SHEET SIZE	1ST ISSUE
A/S	A1	FEB '22
DRAWN BY	CHECKED BY	CHECK DATE
G.P.	M.S.	08.02.24



JOB NO.	DRG NO.	REVISION
D133	E1-101	-