



SOUTH ELEVATION (WESTERN SECTION) AS EXISTING 1:150

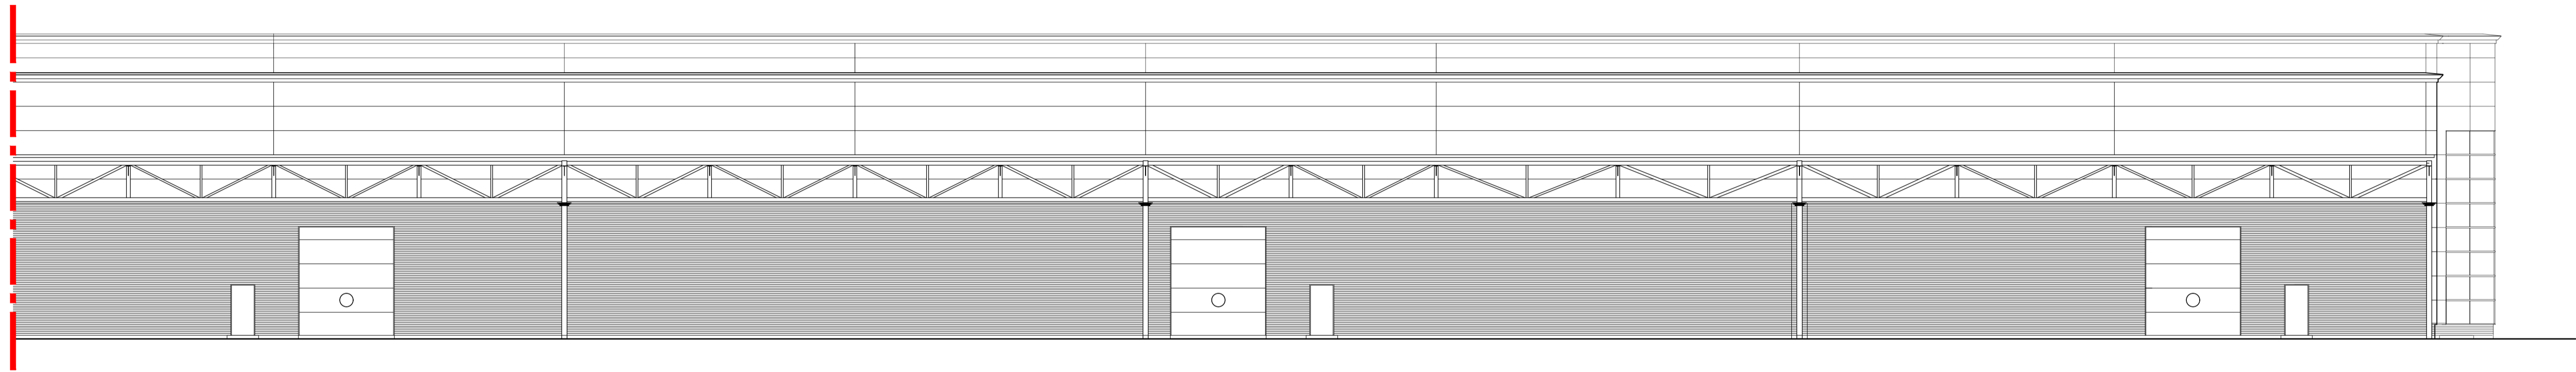

SOUTH ELEVATION (EASTERN SECTION) AS EXISTING 1:150



WEST ELEVATION (NORTHERN SECTION) AS EXISTING 1:150

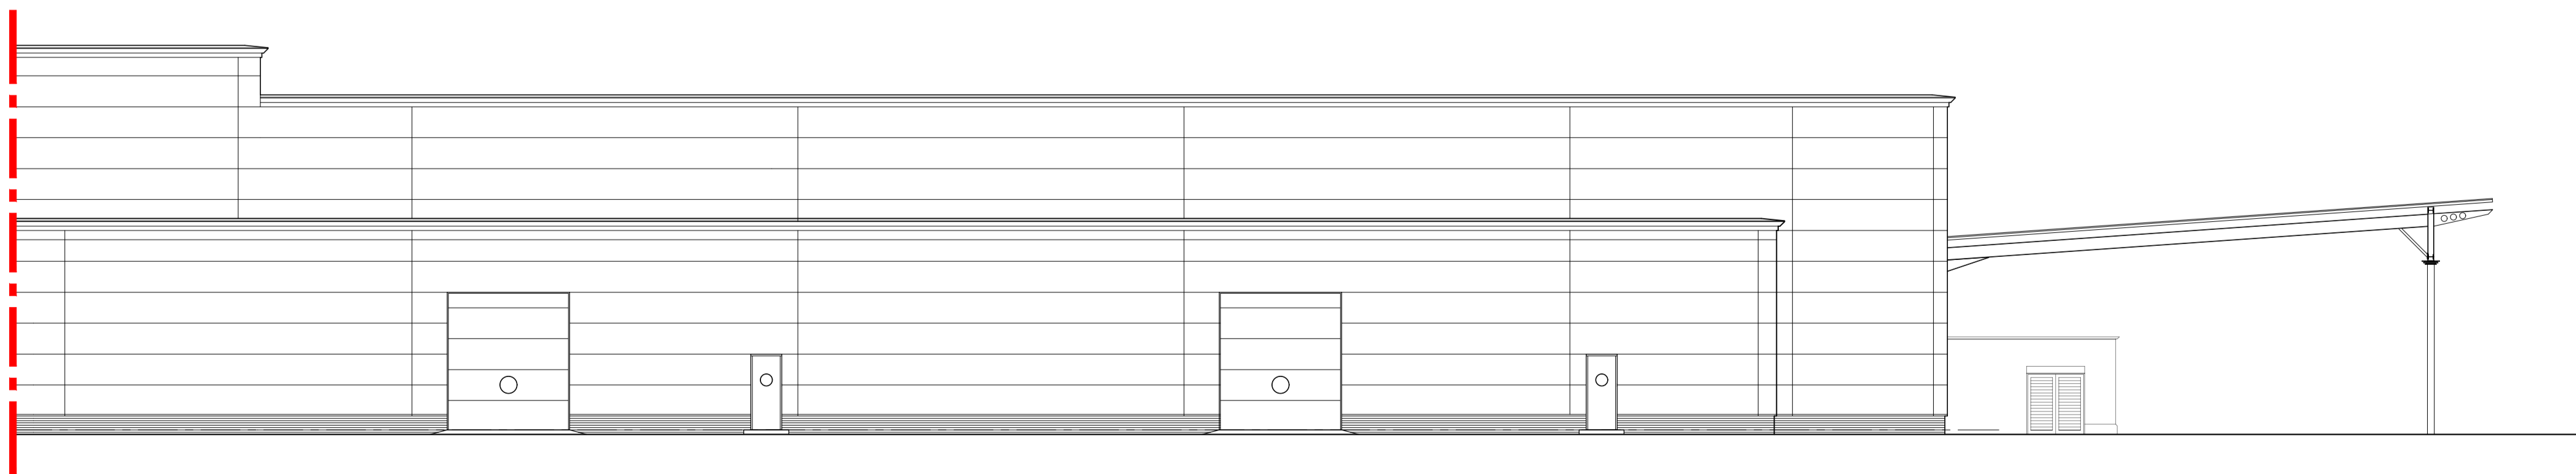

WEST ELEVATION (SOUTHERN SECTION) AS EXISTING 1:150

rev. date	rev. note	revision
-----------	-----------	----------

Do not scale from this drawing. Use figured dimensions only. Check dimensions on site and report any discrepancies to the Architect before proceeding.

CLIENT

ALBERT BARTLETT & SONS

PROJECT

EXTENSION TO EXISTING FACTORY
RENOVATION OF TRAILER PARK

NEW MONKLAND
251 STIRLING ROAD
AIRDRIE, ML6 7SP

DRAWING

ELEVATIONS AS EXISTING SHEET 2

STATUS

PLANNING


SCALE	SHEET SIZE	1ST ISSUE
1:150	A1	FEB '22
DRAWN BY	CHECKED BY	CHECK DATE
G.P.	M.S.	08.02.24



GRANT | MURRAY ARCHITECTS

30 BELL STREET, GLASGOW, G1 1UG
0141 553 1999 | admin@gmmurray.co.uk
www.grant-murray.co.uk

JOB NO.	DRG NO.	REVISION
D133	E1-103	-

 

1:150