

Do not scale dimensions off drawings. Use written or calculated dimensions. The contractor is responsible for checking all dimensions before ordering or starting work.

This drawing has been produced for the client for the project on the site shown. It was prepared for a purpose agreed with the client and will have a commensurate degree of accuracy. It is not a record 'as built'. This drawing is not intended for use by any other person or for any other purpose than that specified here. Inkpen Downie Architecture & Design accept no liability whatsoever if this drawing is used by any other person or for any other purpose.

NOTES

- Area of New Building
- Area of Existing Building
- Section Line
- New Foul Water Drainage
- New Surface Water Drainage
- Existing Land Drain

Rev	Date	Revision	Drawn By
P05	18/10/2024	Amendments to plan	BB
P04	07/09/2023	Dairy Barn Wing Layout & Main Barn Insulation Strategy	BB
P03	18/08/2023	Dairy Barn Wing Layout Change	BB
P02	10/08/2023	Extension to Dairy Barn Wing	BB


id
 Inkpen Downie Architecture & Design Ltd
 2 Balkerne House • Balkerne Passage • Colchester • CO1 1PA
 Tel 01206 577 244 • Fax 01206 563 377
 arch@inkpendownie.co.uk • www.inkpendownie.co.uk

Drawing Status
BUILDING REGULATIONS
 Project

Conversion to Residential
 Canterbury Tye Barns
 Client
 Mr & Mrs Yardy
 Cad File Scale Drawn By / Date Checked By / Date
 1:50@A1 BB Jan 24 JC Jan 24

Title
 Barn C (Proposed)
 Proposed Ground Floor Plan
 Drawing No.
1816-IDA-XX-GF-DR-A-117
 Rev No.
P05

Copyright reserved by Inkpen Downie Architecture & Design. This drawing shall not be reproduced or used without prior permission of the partnership.

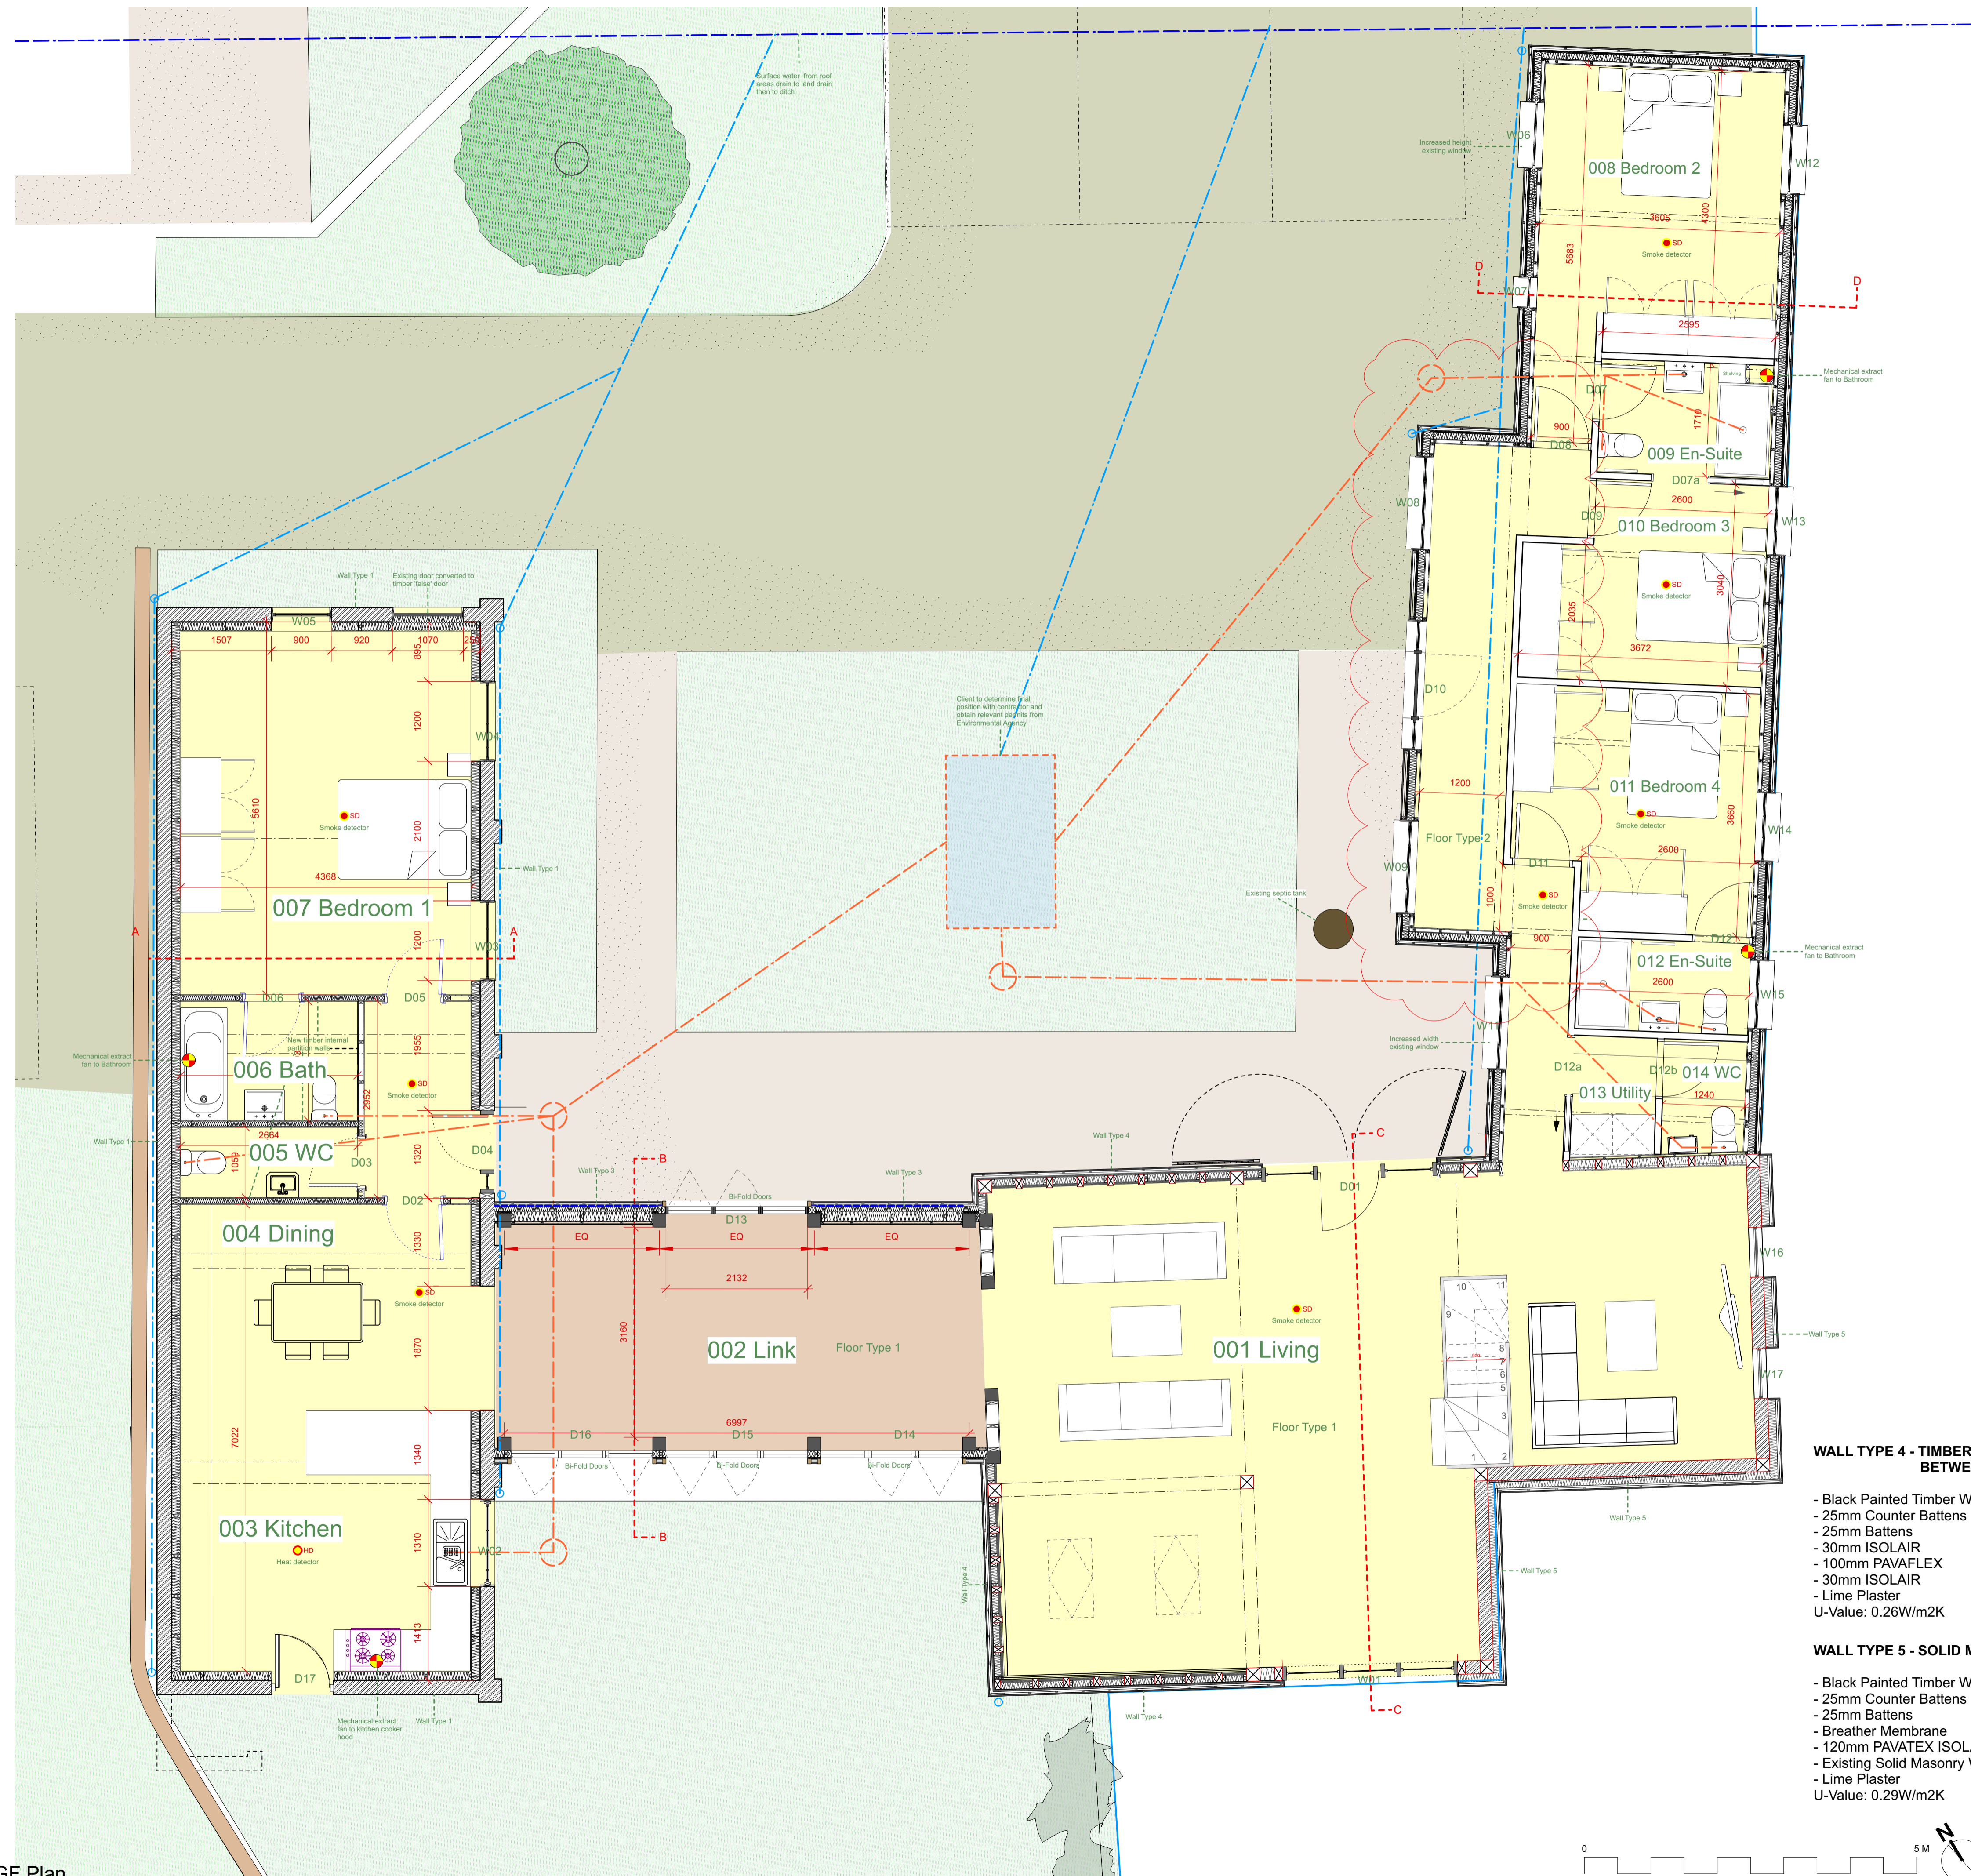

1 Proposed GF Plan
 Scale: 1:50