



Do not scale dimensions off drawings. Use written or calculated dimensions. The contractor is responsible for checking all dimensions before ordering or starting work.

This drawing has been produced for the client for the project on the site shown. It was prepared for a purpose agreed with the client and will have a commensurate degree of accuracy. It is not a record "as built". This drawing is not intended for use by any other person or for any other purpose than that specified here. Inkpen Downie Architecture & Design accept no liability whatsoever if this drawing is used by any other person or for any other purpose.


NOTES

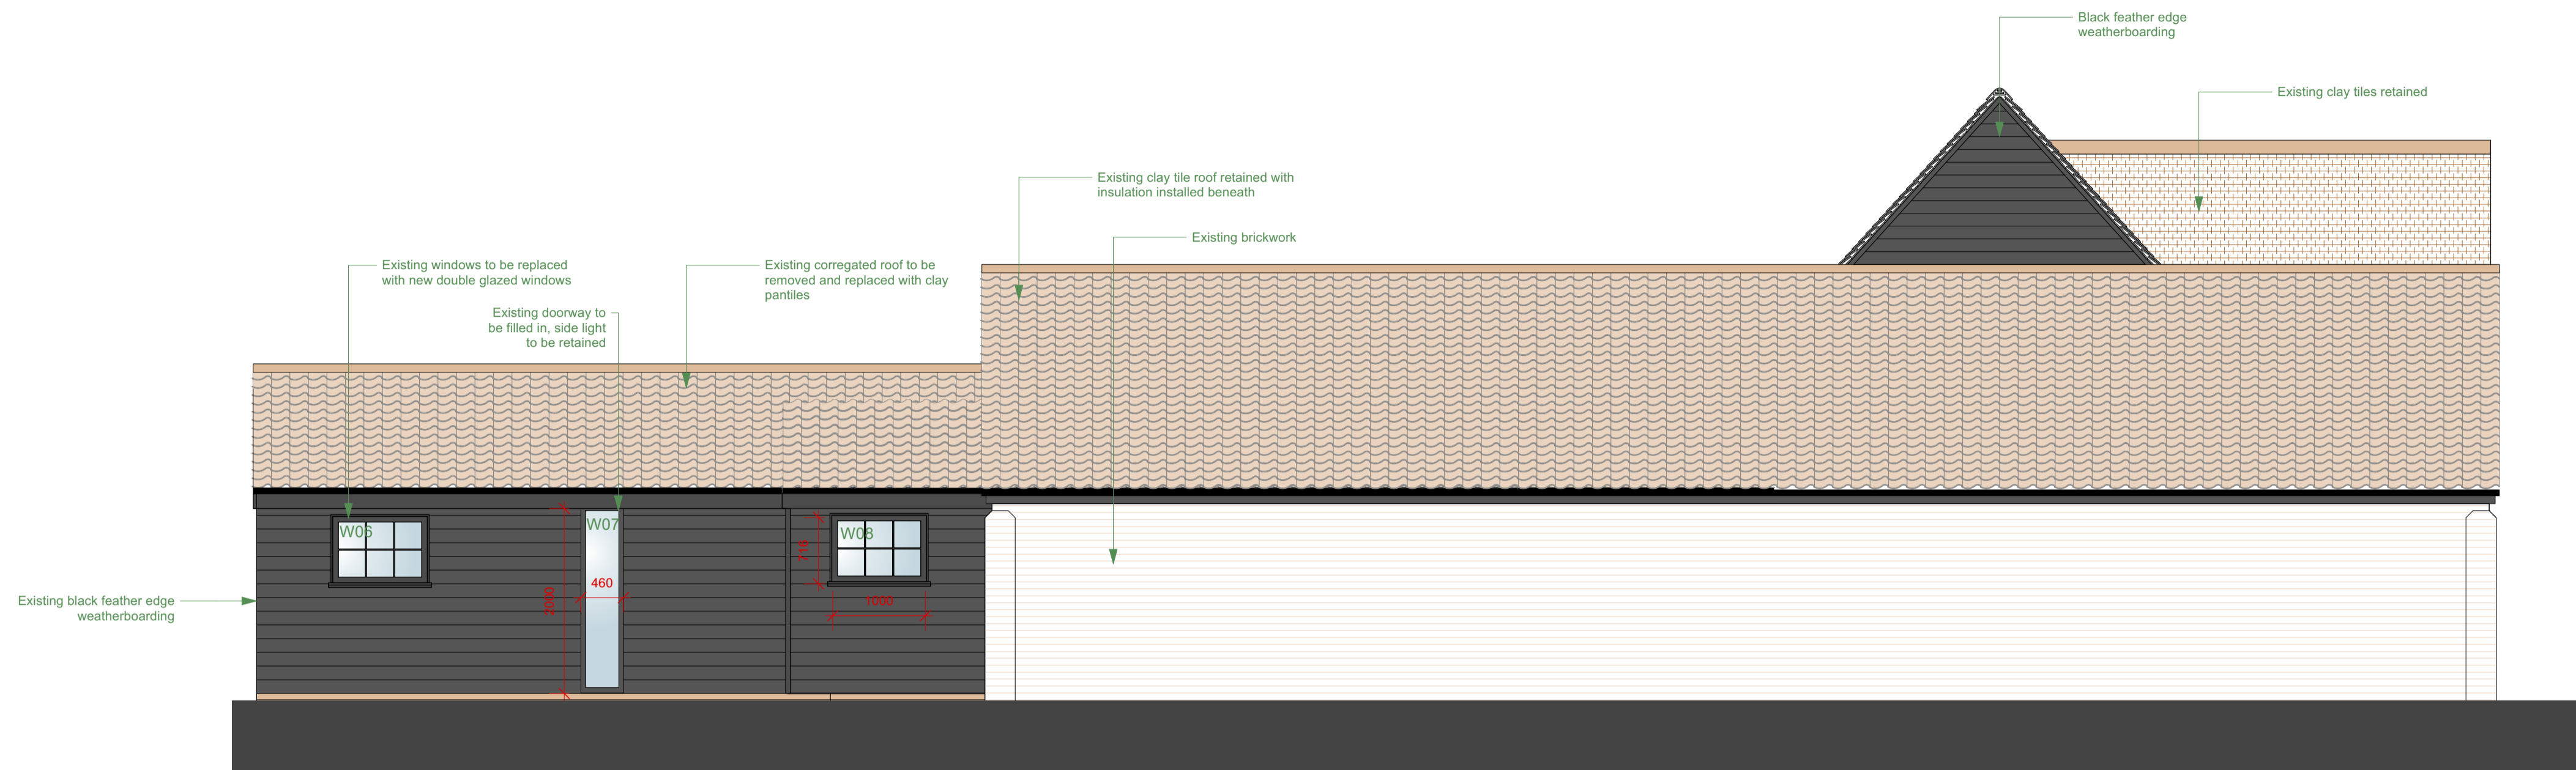


1 East Elevation  
Scale: 1:50

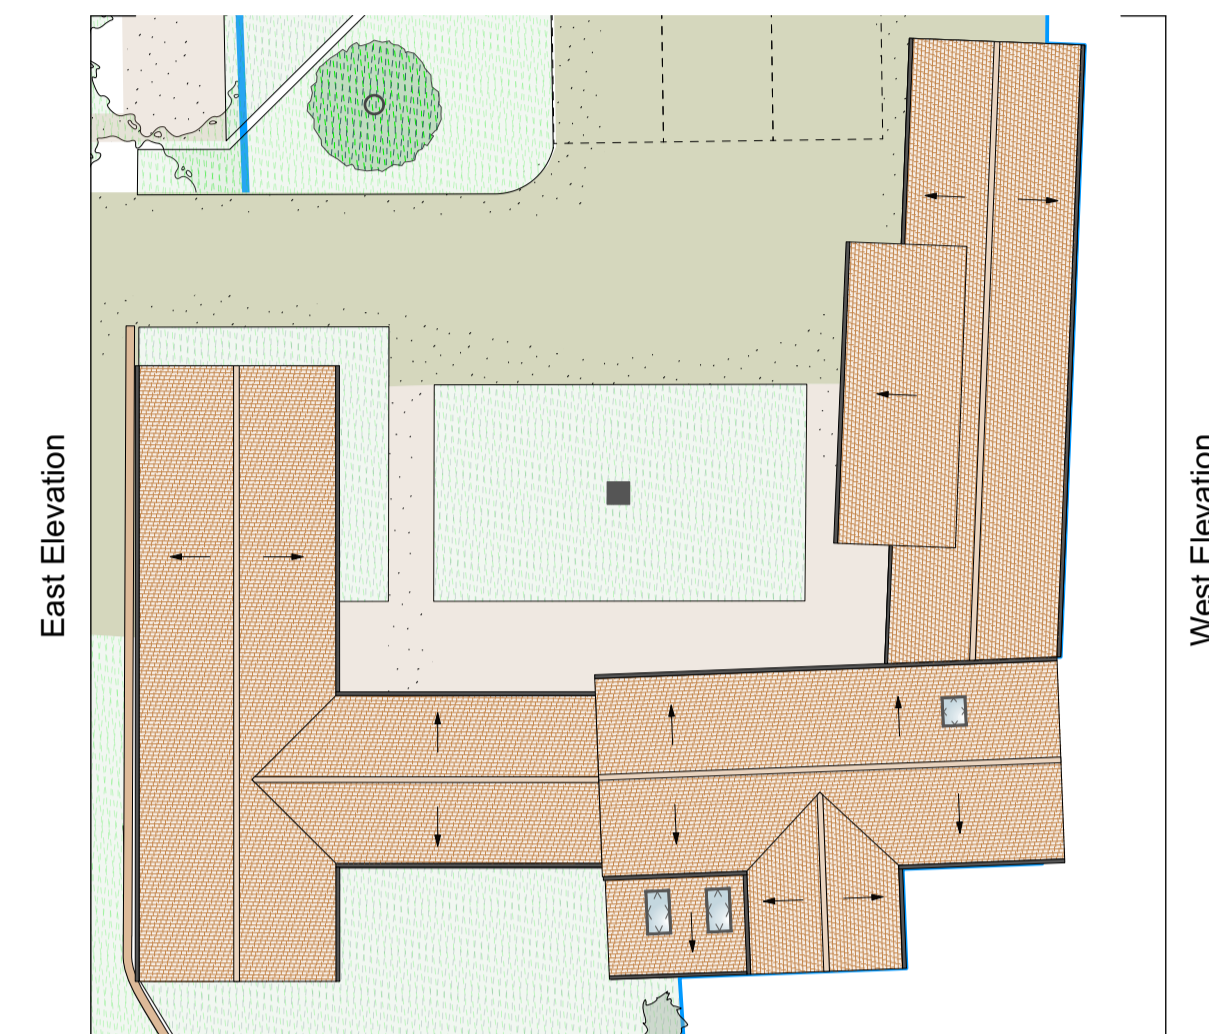


3 Roof Plan  
Scale: 1:200

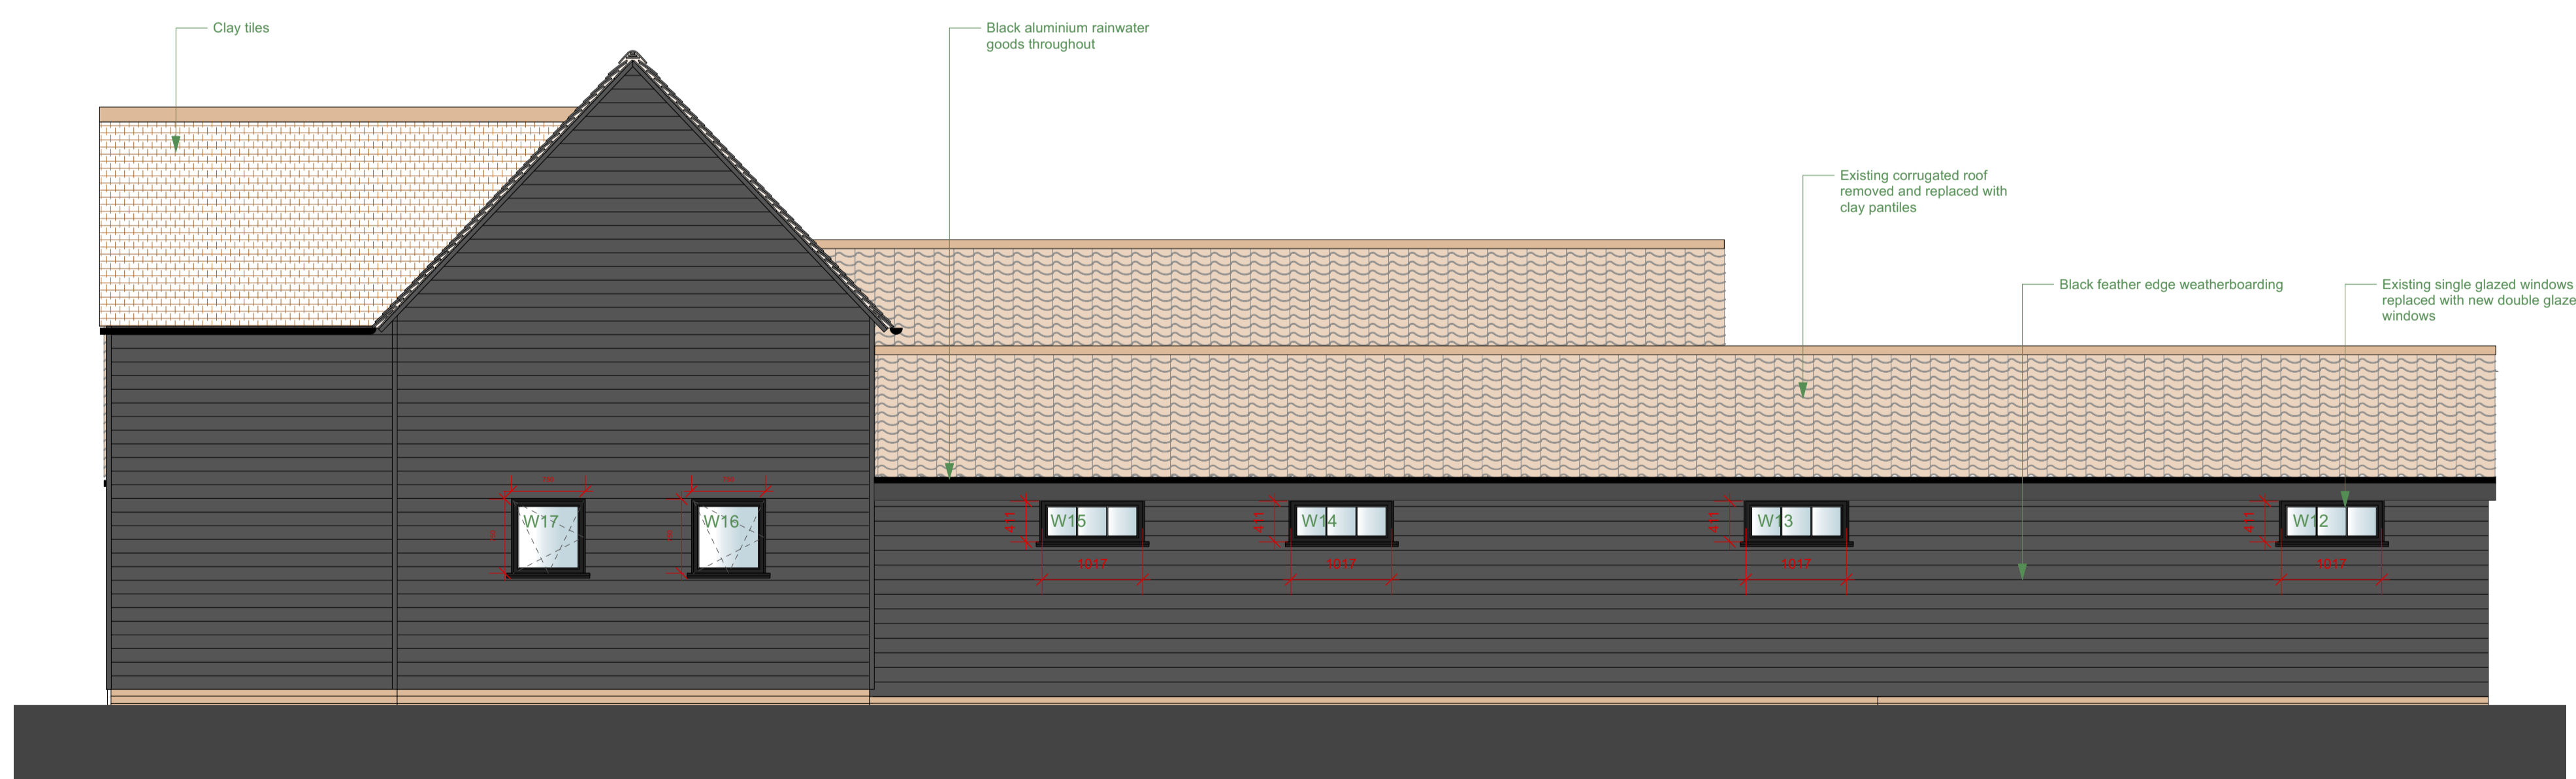

2 West Elevation  
Scale: 1:50

 

Rev	Date	Revision	Drawn By
P04	19/01/2024	Kitchen Windows (W16/17) Added	BB
P03	18/08/2023	Dairy Barn Wing Layout Change	BB
P02	10/08/2023	Extension to Dairy Barn Wing	BB

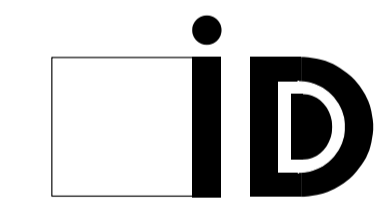

Inkpen Downie Architecture & Design Ltd  
2 Balkerne House • Balkerne Passage • Colchester • CO1 1PA  
Tel 01206 577 244 • Fax 01206 563 377  
arch@inkpendownie.co.uk • www.inkpendownie.co.uk

Drawing Status  
**FOR INFORMATION**

Project  
Conversion to Residential  
Canterbury Tye Barns  
Client  
Mr & Mrs Yardy

Cad File	Scale	Drawn By / Date	Checked By / Date
	1:50@A1	BB Jan 24	JC Jan 24

Title  
Barn C (Proposed)  
Proposed Elevations  
Drawing No.  
1816-IDA-XX-XX-DR-A-119  
Rev No.  
P04

Copyright reserved by Inkpen Downie Architecture & Design. This drawing shall not be reproduced or used without prior permission of the partnership.