



Do not scale dimensions off drawings. Use written or calculated dimensions. The contractor is responsible for checking all dimensions before ordering or starting work.

This drawing has been produced for the client for the project on the site shown. It was prepared for a purpose agreed with the client and will have a commensurate degree of accuracy. It is not a record "as built". This drawing is not intended for use by any other person or for any other purpose than that specified here. Inkpen Downie Architecture & Design accept no liability whatsoever if this drawing is used by any other person or for any other purpose.


NOTES

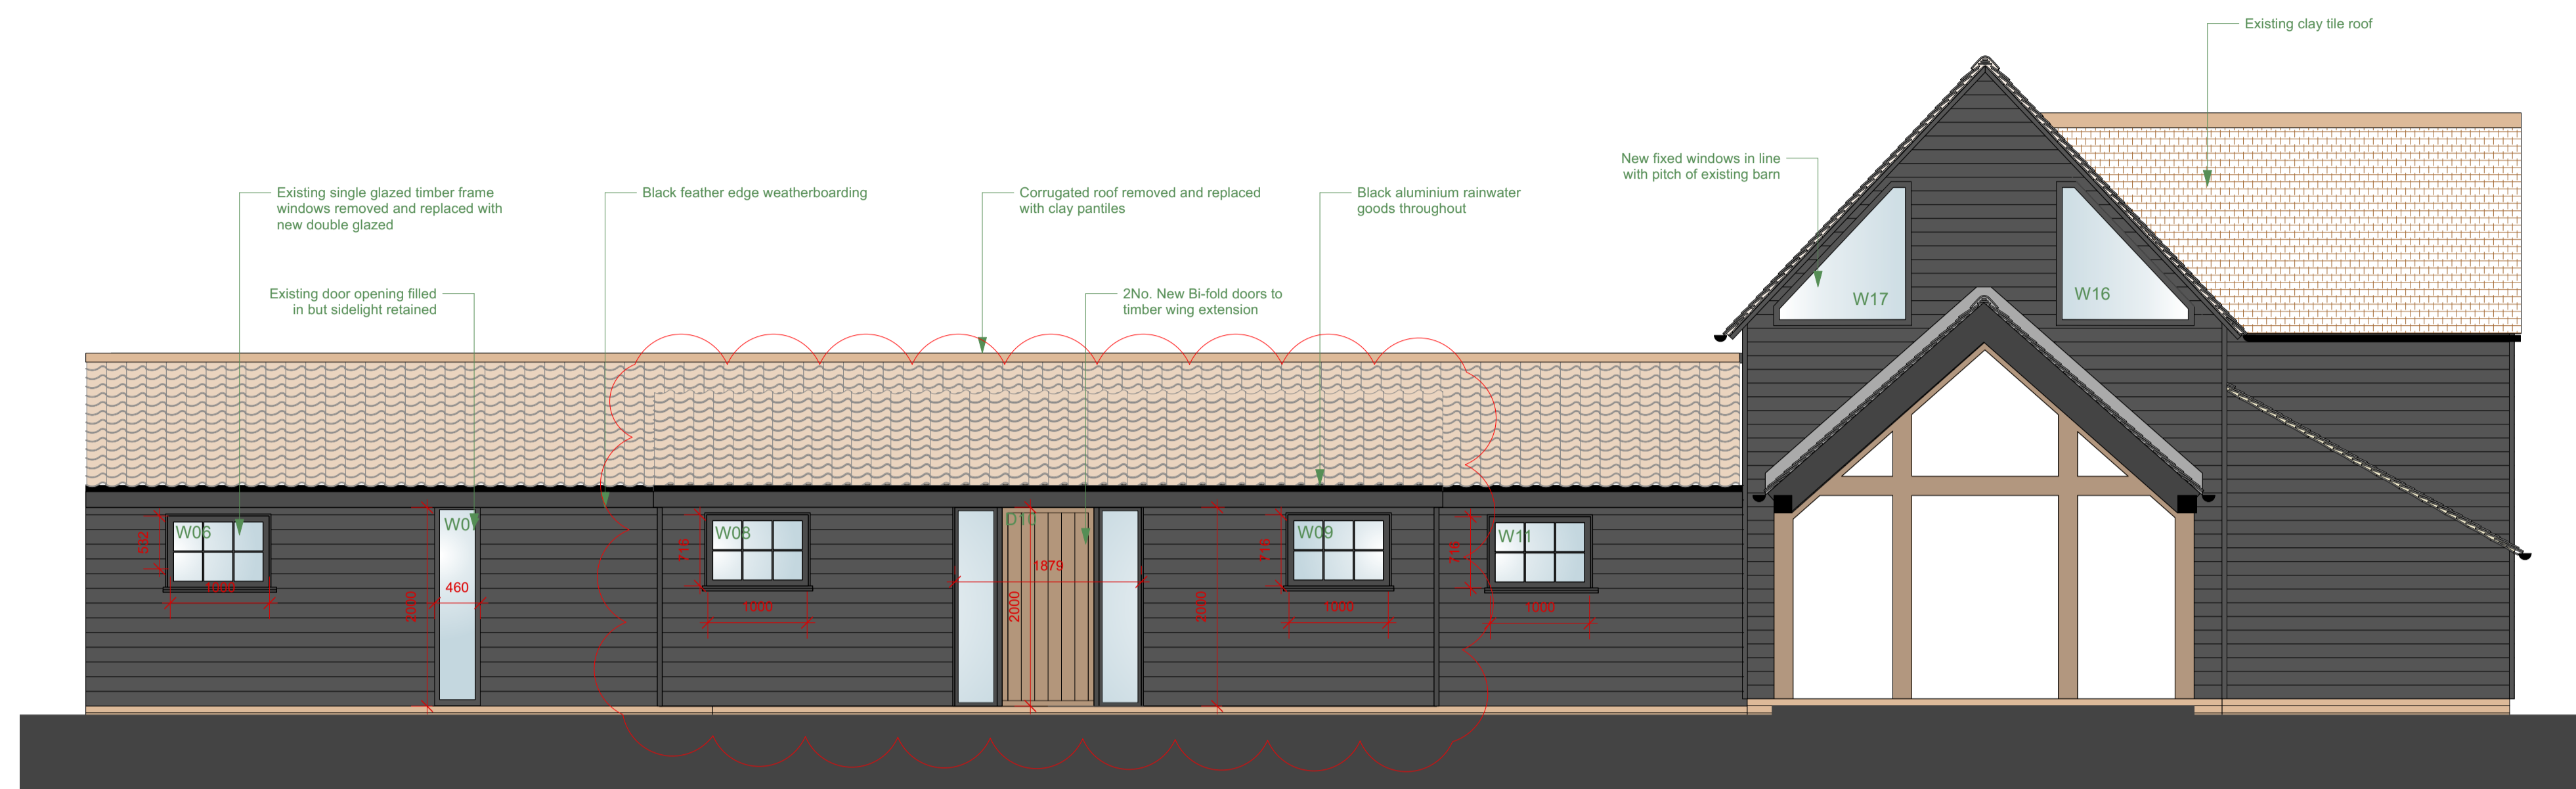


1 Sectional Elevation 1
Scale: 1:50

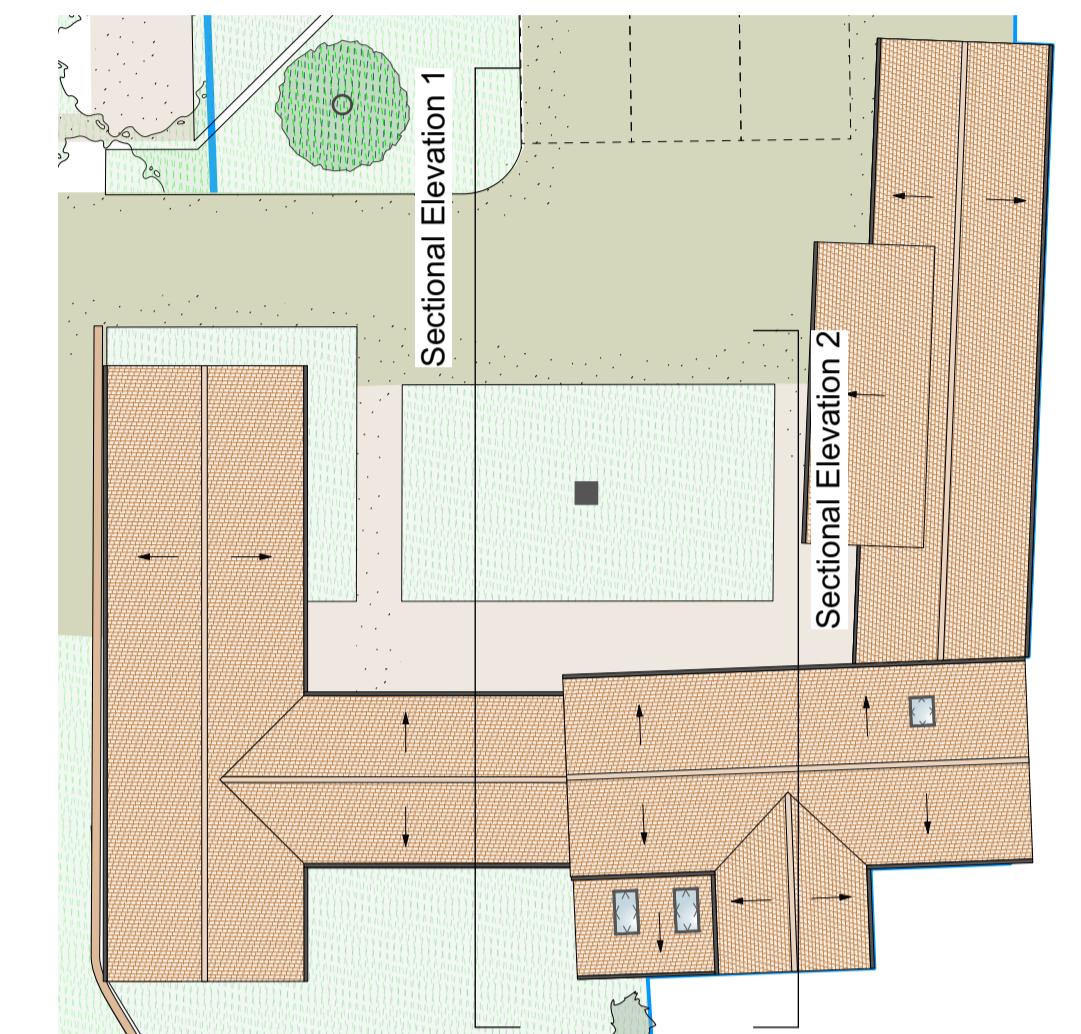


3 Roof Plan
Scale: 1:200

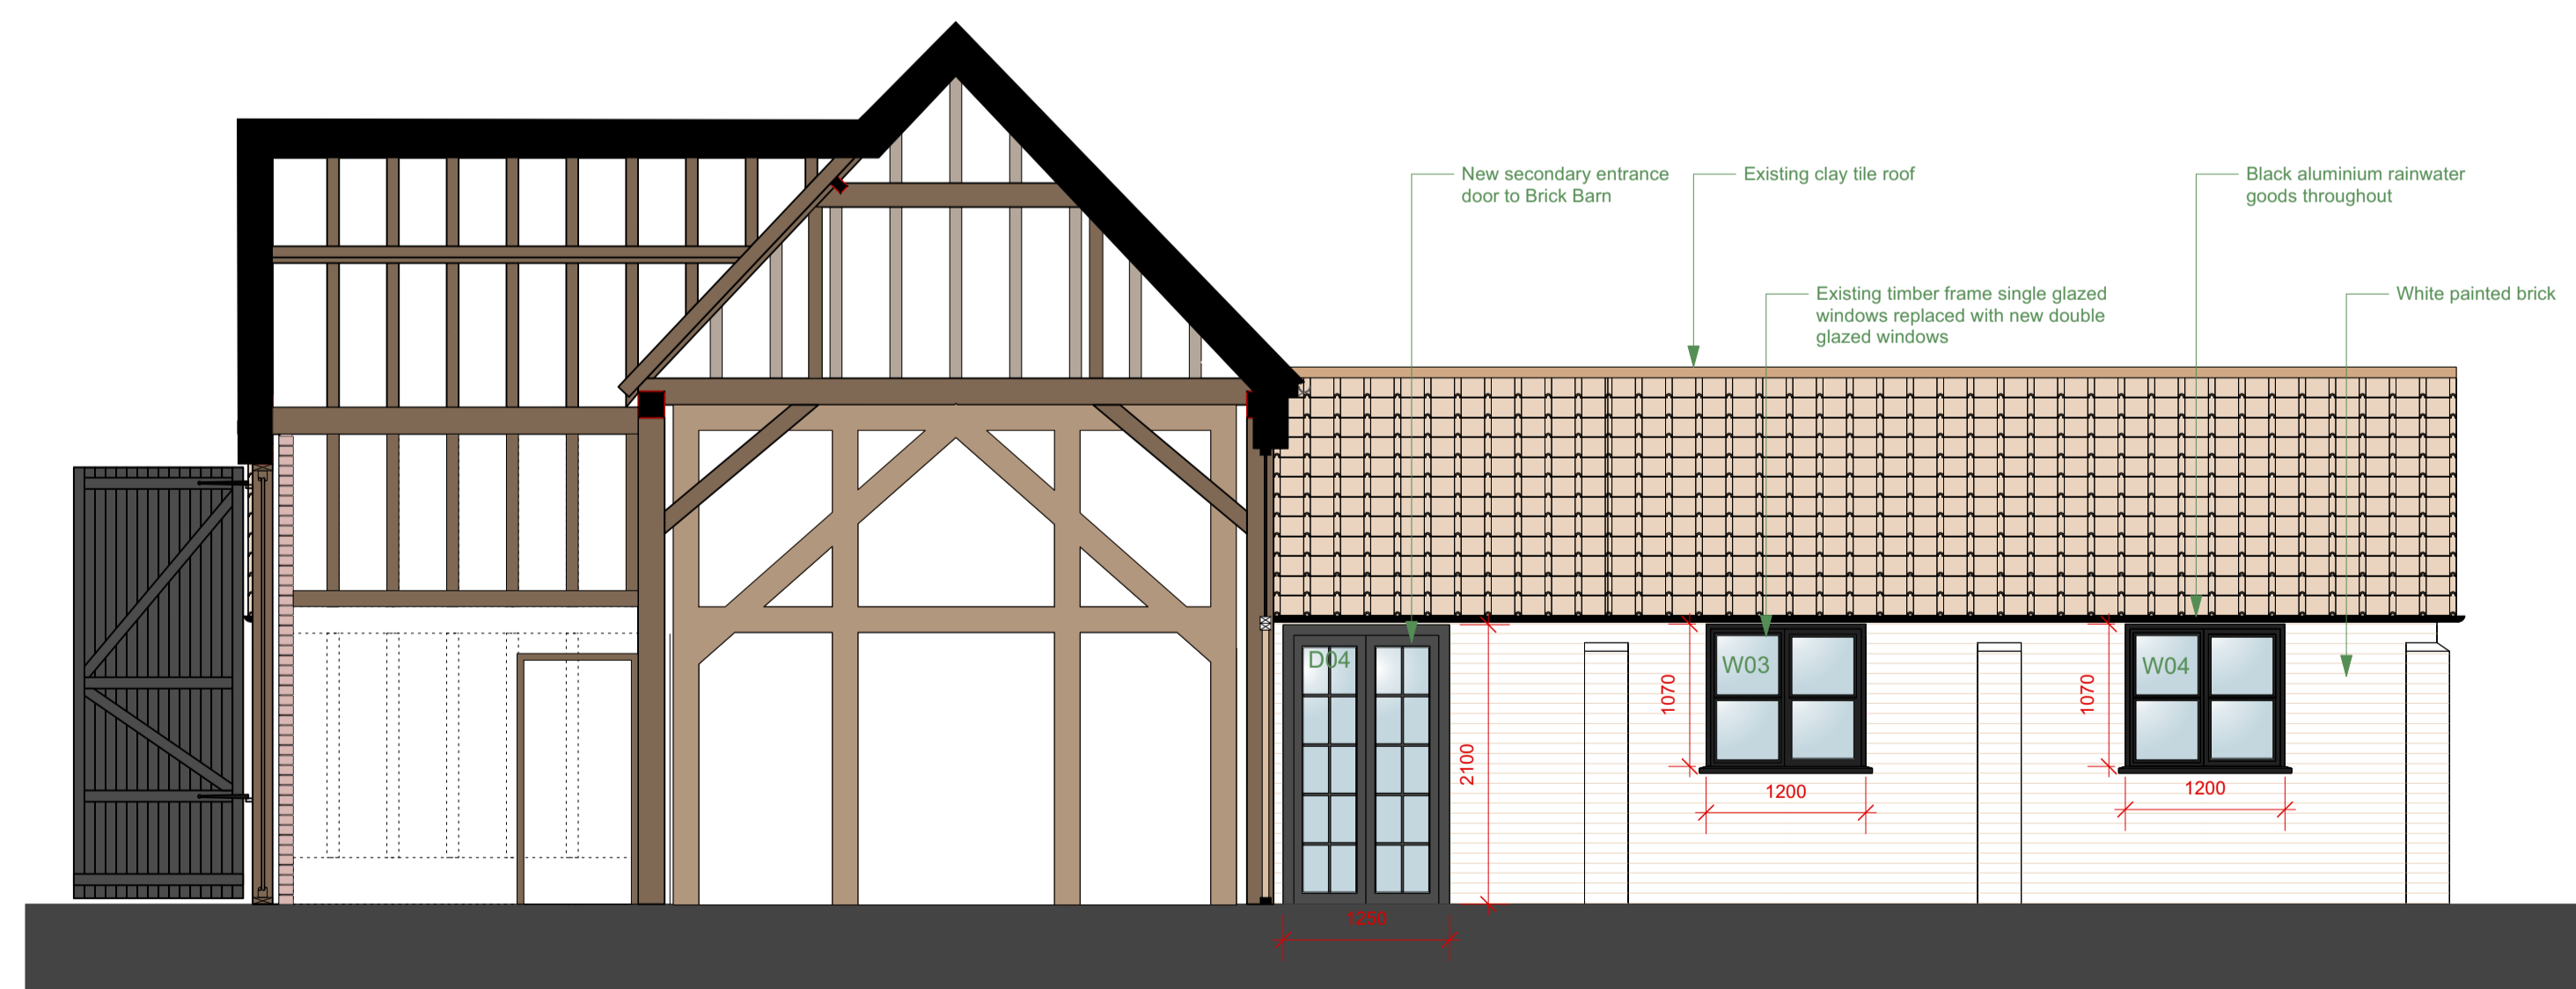

2 Sectional Elevation 2
Scale: 1:50

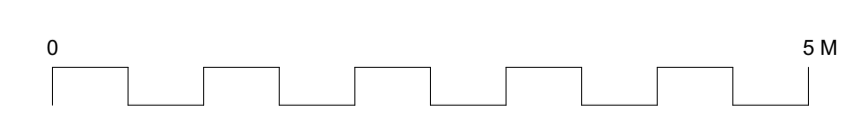

P03	18/08/2023	Dairy Barn Wing Layout Change	BB
P02	10/08/2023	Extension to Dairy Barn Wing	BB
Rev	Date	Revision	Drawn By

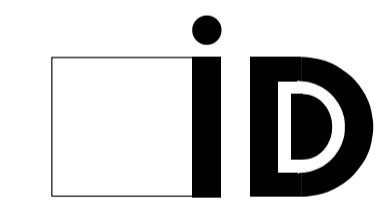

Inkpen Downie Architecture & Design Ltd
2 Balkerne House • Balkerne Passage • Colchester • CO1 1PA
Tel 01206 577 244 • Fax 01206 563 377
arch@inkpendownie.co.uk • www.inkpendownie.co.uk

Drawing Status
FOR INFORMATION

Project
Conversion to Residential
Canterbury Tye Barns
Client
Mr & Mrs Yardy

Cad File	Scale	Drawn By / Date	Checked By / Date
	1:50@A1	BB Aug 23	JC Aug 23

Title
Barn C (Proposed)
Proposed Sectional Elevations
Drawing No.
1816-IDA-XX-XX-DR-A-121
Rev No.
P03

Copyright reserved by Inkpen Downie Architecture & Design. This drawing shall not be reproduced or used without prior permission of the partnership.