



Existing roof plan

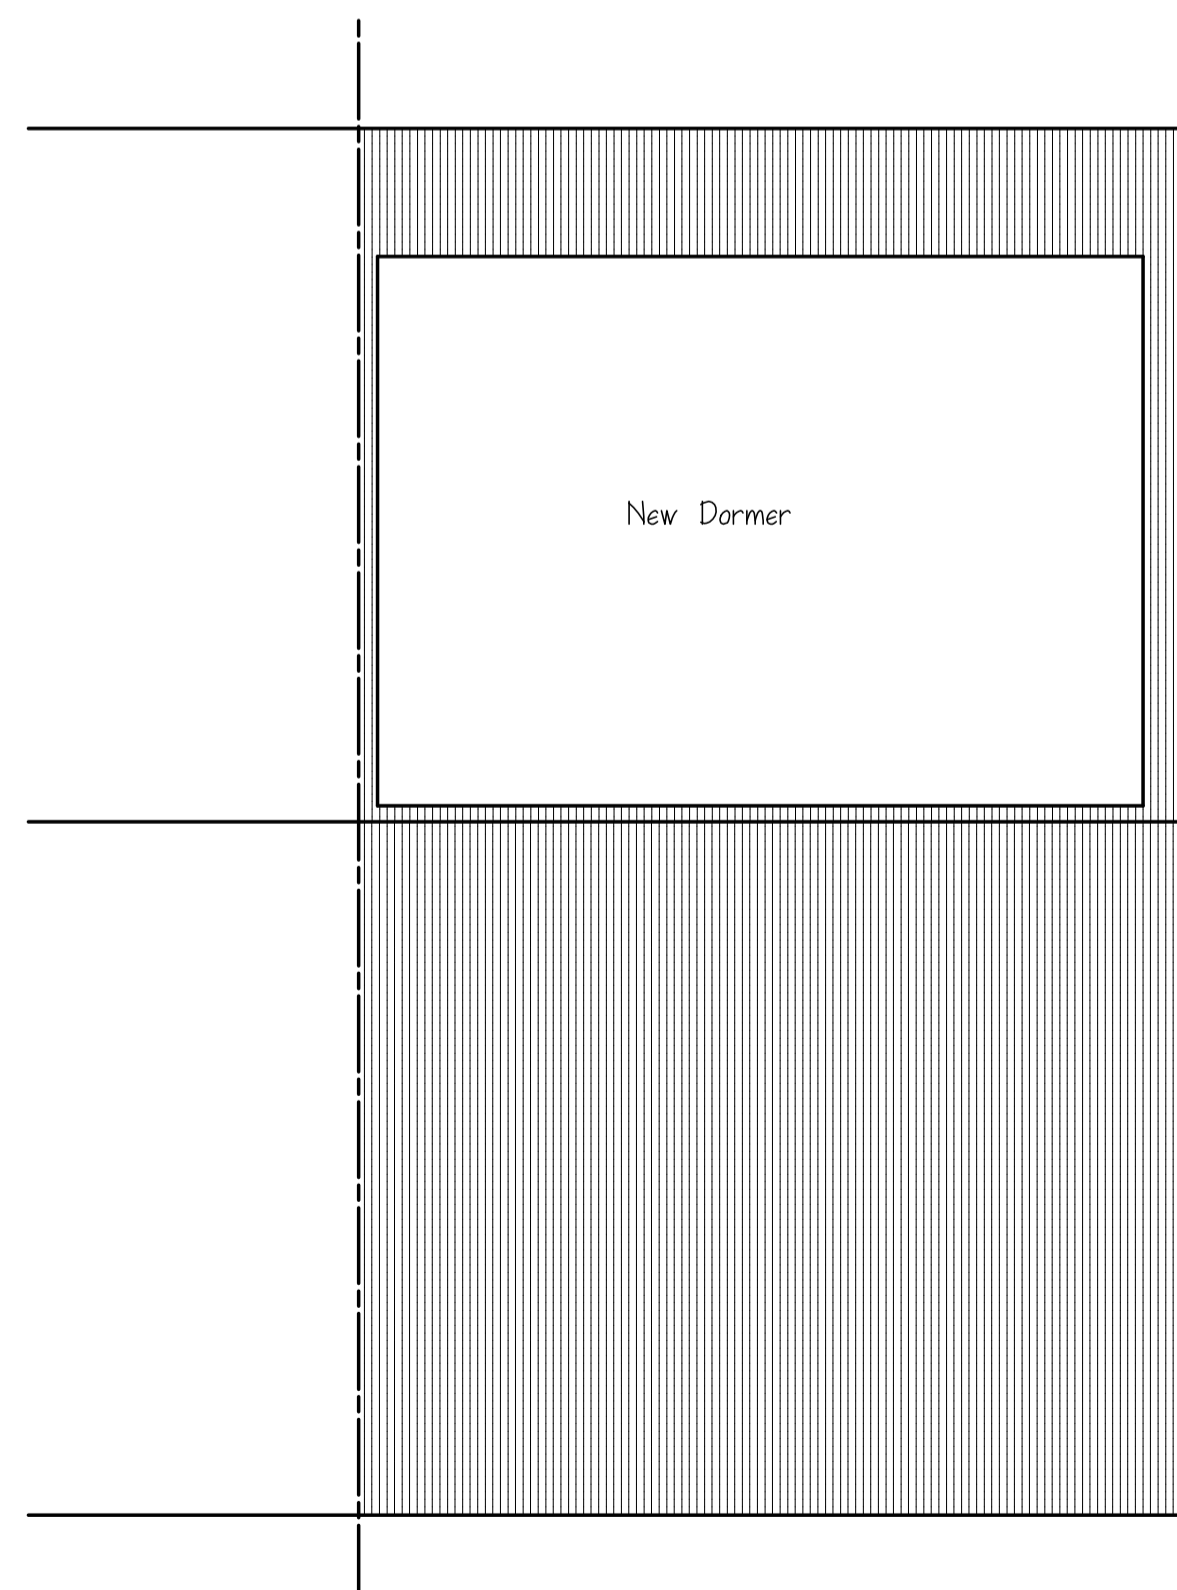

Proposed roof plan

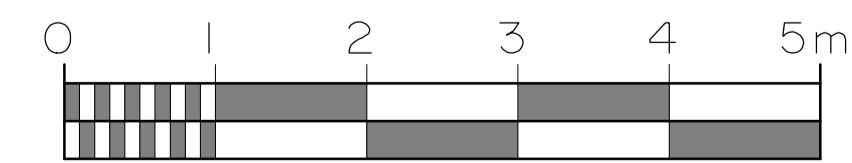

project: Roof plans
 address: 7 Kings George road
 Pilgrims Hatch
 client:
 date: February 2024
 drg. no.: 9366/10
 scale: 1:50

revisions	

DCJ Surveying
 ARCHITECTURAL & SURVEYING
 CONSULTANTS
 Mobile: 07836277167
 07551 170855