


Main House - PHASE 2
Scale: 1:100



Existing East Elevation
Scale: 1:100



Existing West Elevation
Scale: 1:100

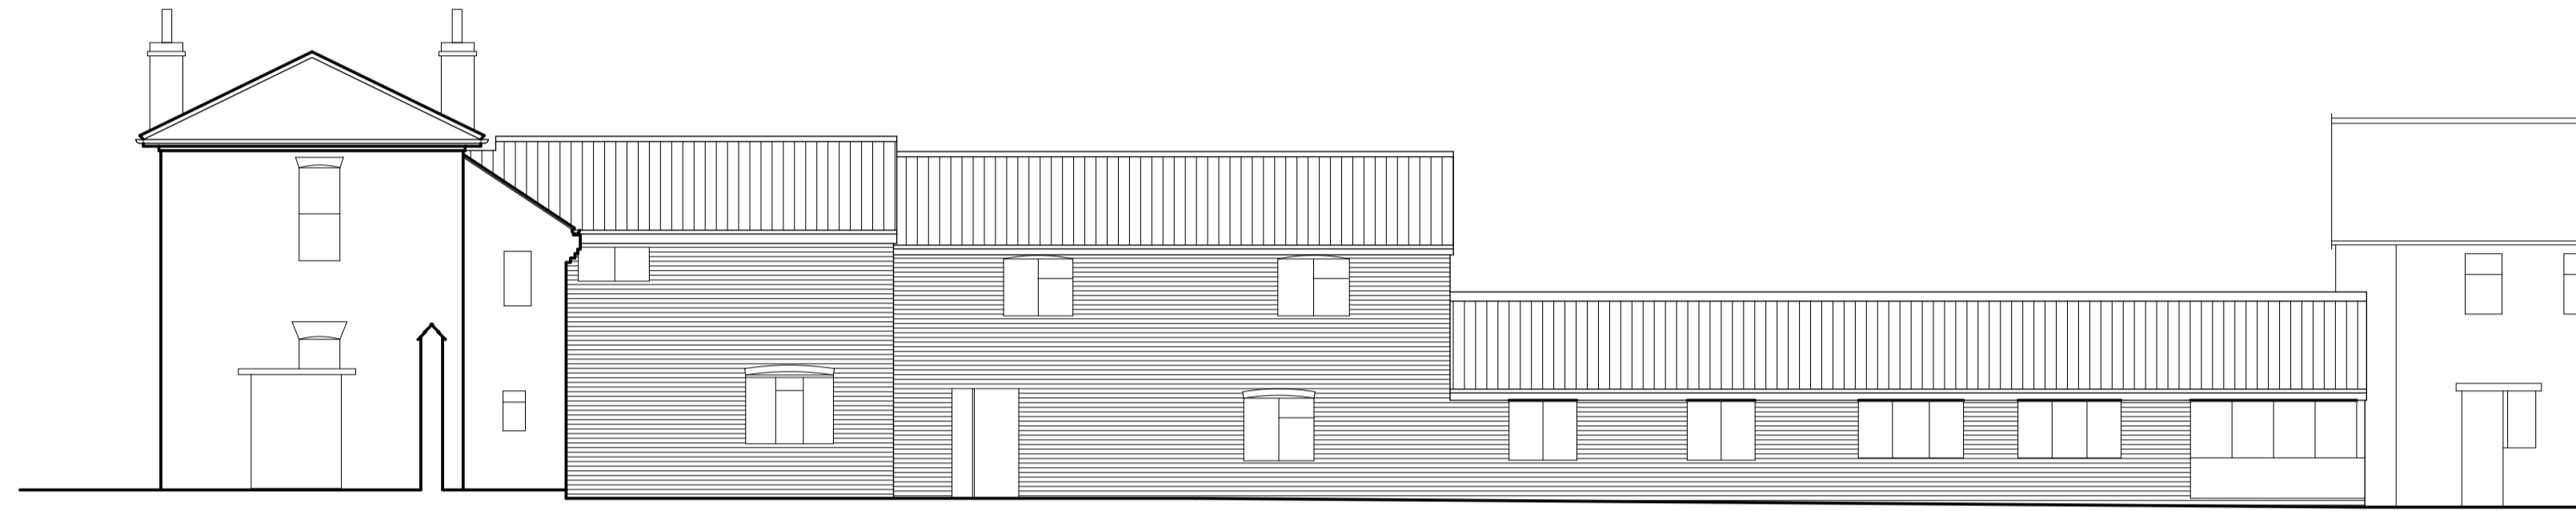


Existing South Elevation
Scale: 1:100

Existing Materials:
A: Roof: 1 - Clay
Pantiles; 2 -
Profiled steel; 3 -
Felt flat roofing
B: Walls: 1 - Timber
boarding; 2 -
Render; 3 - Brick




Existing North Elevation
Scale: 1:100

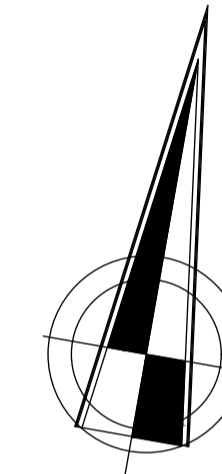


Revisions:	
Dated	Description
A	
B	
C	

Out Buildings - PHASE 1
Scale: 1:100

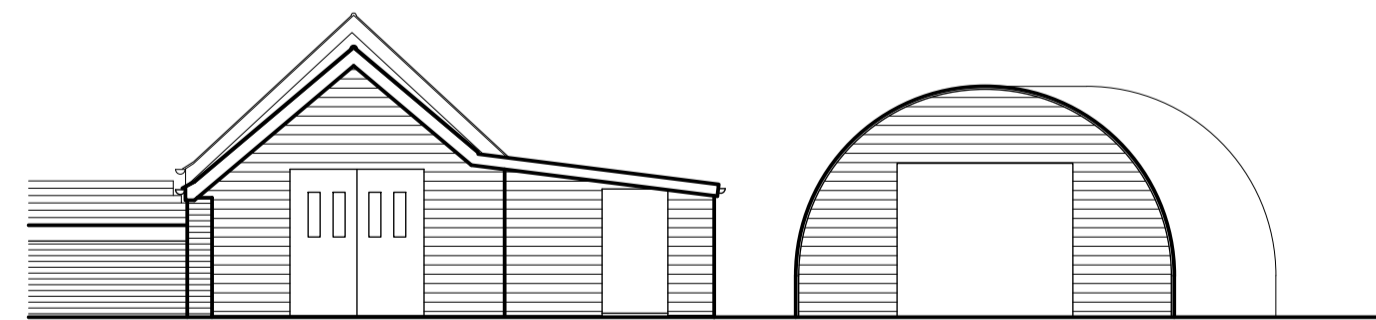


Existing South Elevation
Scale: 1:100


Existing Materials:
A: Roof: 1 - Clay
Pantiles; 2 -
Profiled steel
B: Walls: 1 - Timber
boarding; 2 -
Profiled Steel; 3 -
Brick

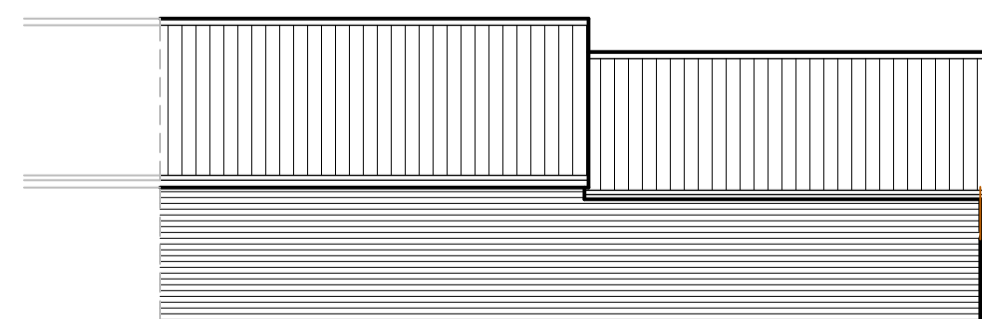


Existing West Elevation
Scale: 1:100

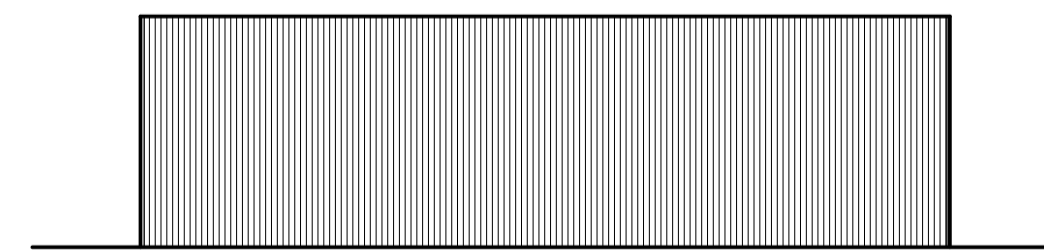

Existing East Elevation Out Building "B"
Scale: 1:100

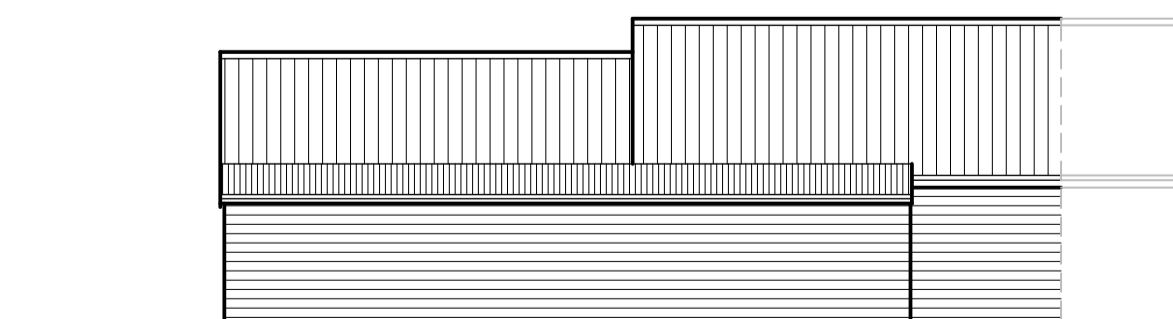

Existing East Elevation
Scale: 1:100

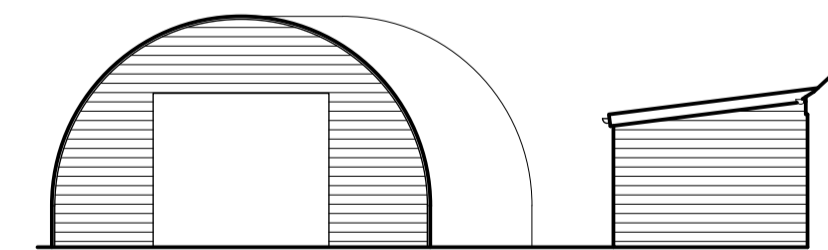

Existing North Elevation
Scale: 1:100

Notes:

This drawing and any design shown upon it are the exclusive copyright of Ian Garrett Building Design Limited, UK. No other person may use this design for any purpose, without prior written permission or discharge being received from in a written form from - Ian Garrett Building Design Limited, UK the copyright holder.

This drawing shall not be scaled, check all site dimensions & from fixed positions. Use dimensions on the plans in preference.

This drawing has been prepared for planning or building regulation purposes only, & thus shall not be regarded as a fully working drawing. All dimensions, levels, foundations, ground conditions, drains, heights, DPC & DPM together with complete drawing shall be checked and agreed prior to any manufacture of any component.

All work, workmanship & materials are to comply with the current & applicable BS Code of Practice, building regulations.

Check planning conditions that may be relevant to the application. This drawing shall be read in conjunction with the specifications, engineers designs, details that may be supplied to assist.

Any changes to the design or specifications, shall need to be agreed with the Local Authority planning & building control departments. Changes could compromise the design requirements.

Note the need for compliance with the CDm Regulations 2015 on all projects. Domestic & Business operations need to be considered. No alterations to the drawings or specifications shown may be undertaken other than by Ian Garrett Building Design Limited the copyright holder.

Planning

The Hollies
Brick Kiln Lane
Morningthorpe
Norwich
NR15 2LH

Client: Eastern Healthcare Ltd

Existing Elevations
& Location Plan

Drawing no: 2649.20.3
Date: January 2024
Scale: 1:1250; 1:100

Ian Garrett

Building Design and
Surveying Consultants

Ian Garrett Building Design Limited
The Store,
Oakwood Mews
LOWESTOFT,
Suffolk,
NR32 2LS.

T: 01502-511821
E: ian@garrettdesign.co.uk
W: www.garrettdesign.co.uk

Company Reg no. 07140861

