



Scale: 1:500
Existing Site Layout Plan
 © Crown Copyright
 All rights reserved
 Licence No: AL 100025996
 Reproduced from OS maps by permission of Ordnance Survey on behalf of The Controller of Her Majesty's Stationary Office.

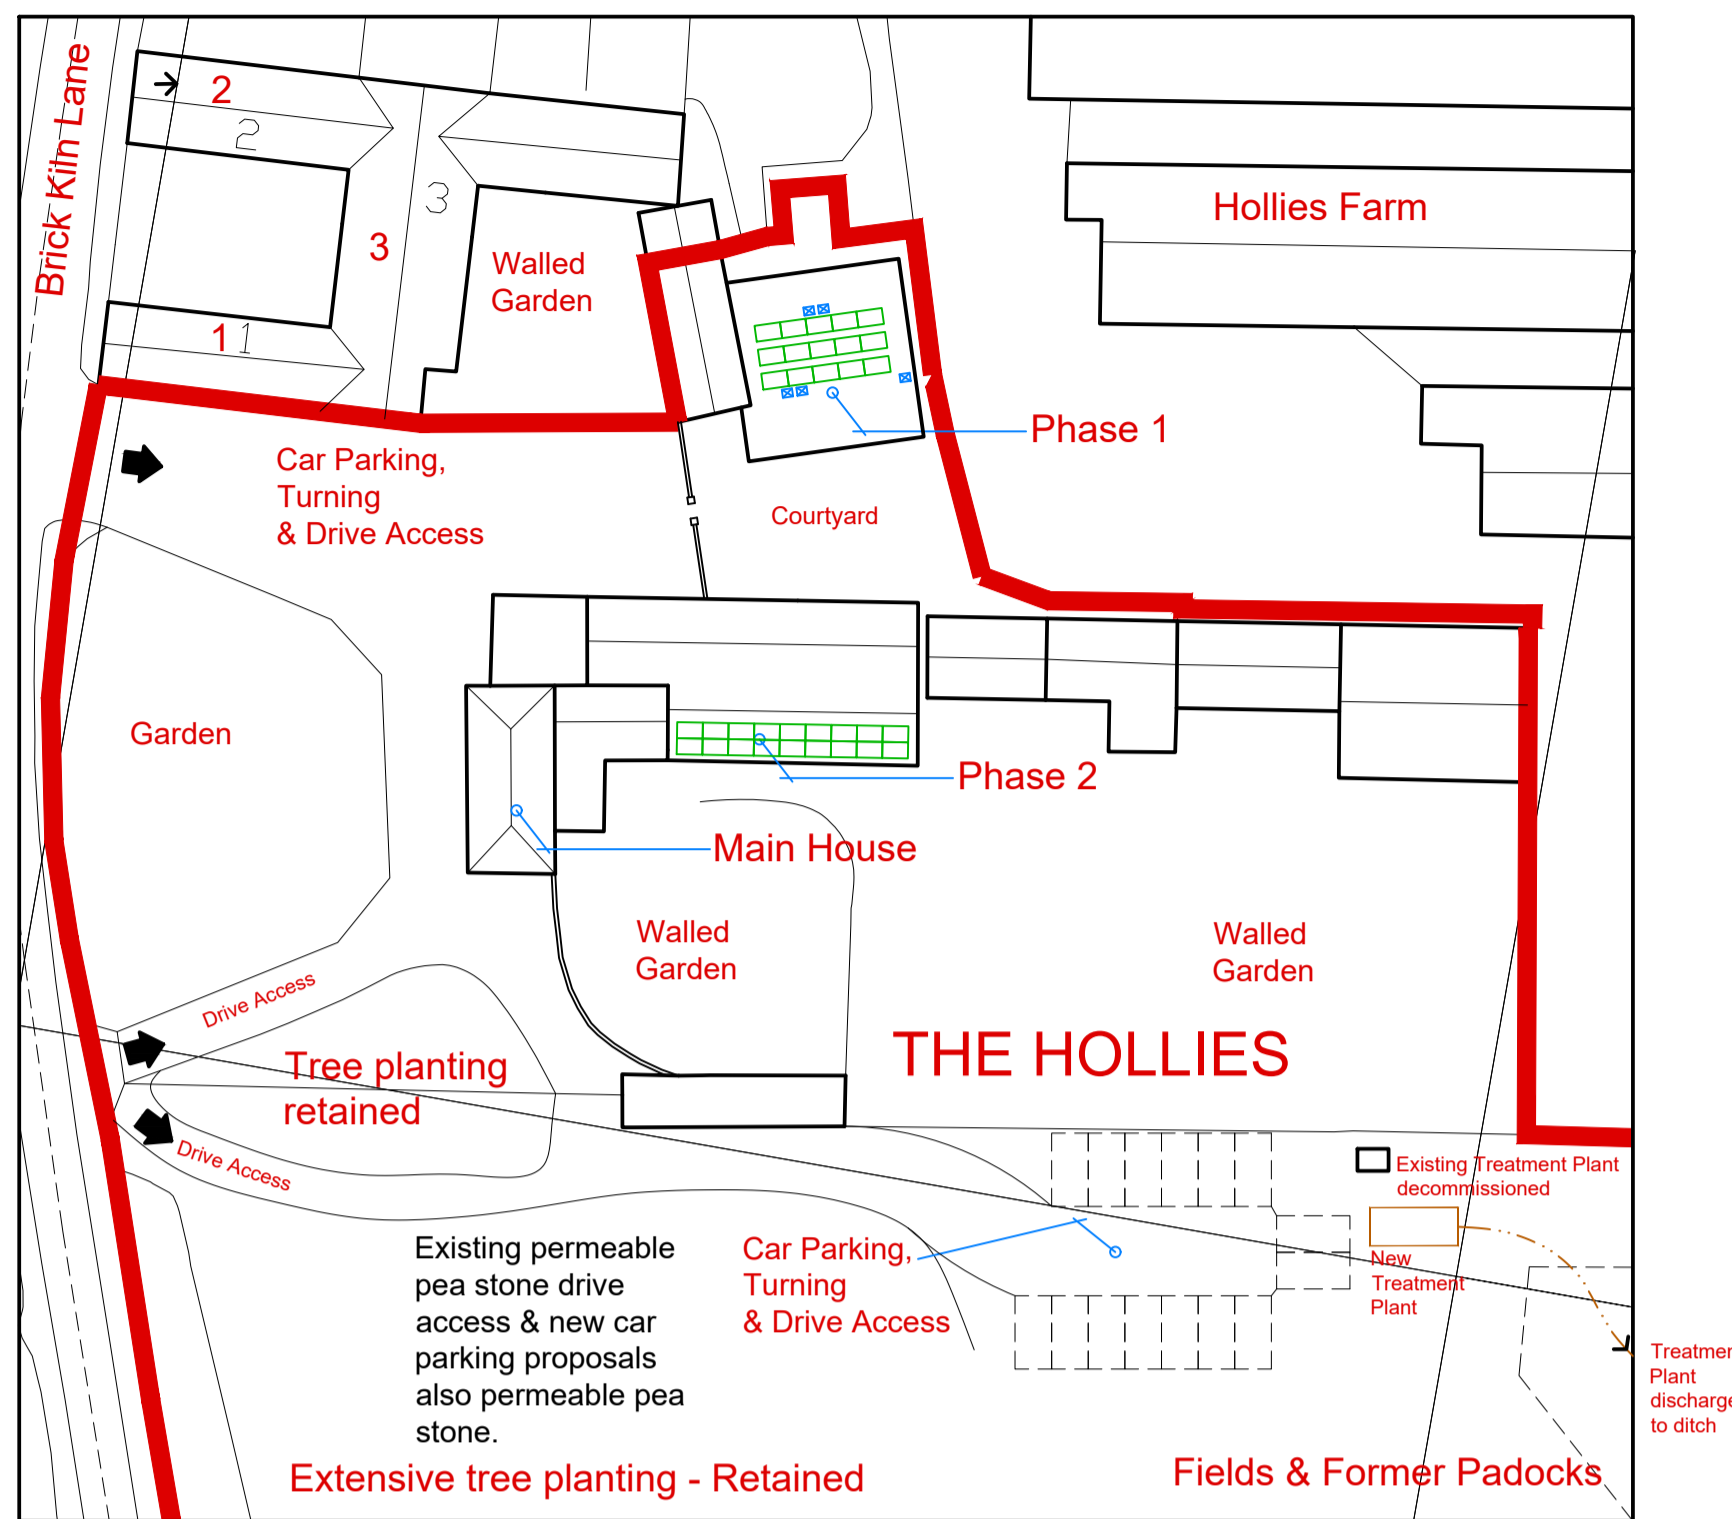

Scale: 1:500
Proposed Site Layout Plan
 © Crown Copyright
 All rights reserved
 Licence No: AL 100025996
 Reproduced from OS maps by permission of Ordnance Survey on behalf of The Controller of Her Majesty's Stationary Office.

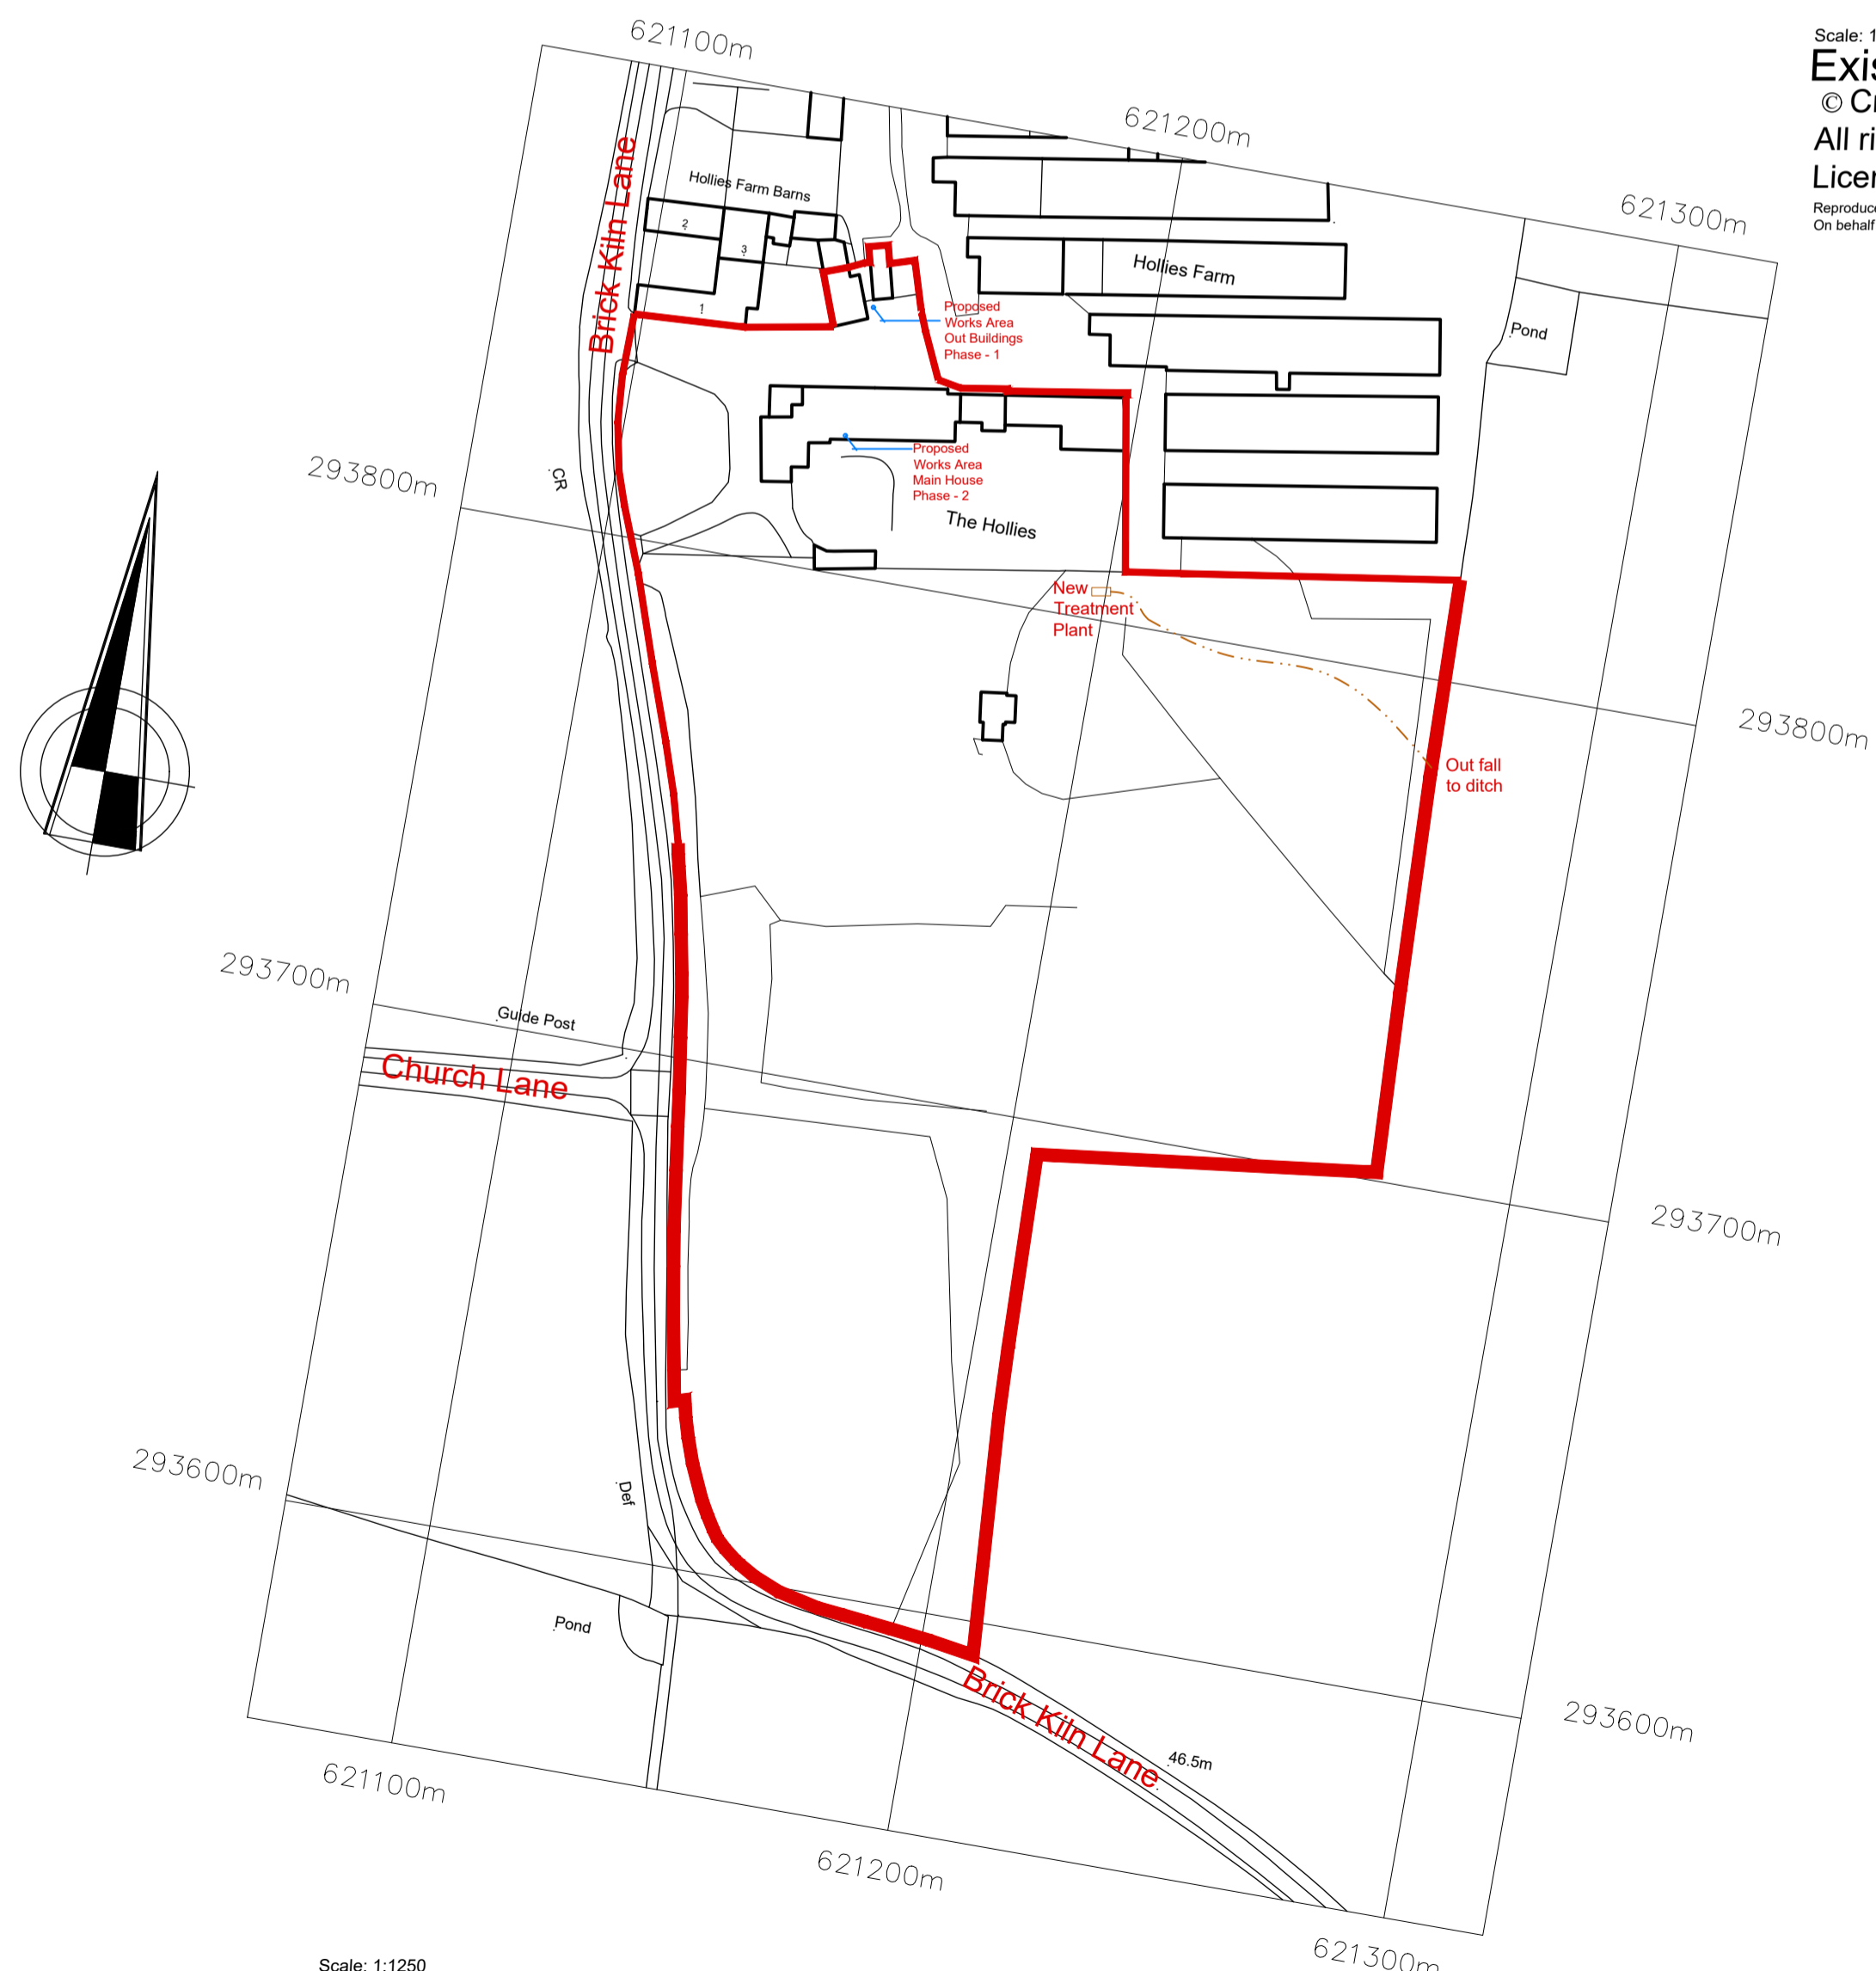

Scale: 1:1250
Site Location Plan
 © Crown Copyright
 All rights reserved
 Licence No: AL 100025996
 Reproduced from OS maps by permission of Ordnance Survey on behalf of The Controller of Her Majesty's Stationary Office.

The Hollies - Specialist Care Service:

Registered for a maximum of twenty four (24) service users.

Current Service user bedrooms twenty four (24)

Proposed Service user bedrooms twenty four (24)

For Clarity: No Change to service or number of bedrooms or service users proposed.

Notes:

This drawing and any design shown upon it are the exclusive copyright of Ian Garrett Building Design Limited, UK. No other person may use this design for any purpose, without prior written permission or discharge being received from in a written form from - Ian Garrett Building Design Limited, UK the copyright holder.

This drawing shall not be scaled, check all site dimensions & from fixed positions. Use dimensions on the plans in preference.

This drawing has been prepared for planning or building regulation purposes only, & thus shall not be regarded as a fully working drawing. All dimensions, levels, foundations, ground conditions, drains, heights, DPC & BPM together with complete drawing shall be checked and agreed prior to any manufacture of any component.

All work, workmanship & materials are to comply with the current & applicable BS Code of Practice, building regulations.

Check planning conditions that may be relevant to the application. This drawing shall be read in conjunction with the specifications, engineers designs, details that may be supplied to assist.

Any changes to the design or specifications, shall need to be agreed with the Local Authority planning & building control departments. Changes could compromise the design requirements.

Note the need for compliance with the CDH Regulations 2015 on all projects. Domestic & Business operations need to be considered. No alterations to the drawings or specifications shown may be undertaken other than by Ian Garrett Building Design Limited the copyright holder.

Revisions:

Dated	Description
A	
B	
C	

Planning

The Hollies
 Brick Kiln Lane
 Morningthorpe
 Norwich
 NR15 2LH

Client: Eastern Healthcare Ltd

Site Plans Existing & Proposed & Location Plan

Drawing no:	2649.20.6
Date:	Scale:
January 2024	1:1250; 1:500

Ian Garrett
 Building Design and Surveying Consultants

Ian Garrett Building Design Limited
 The Store,
 Oakwood Mews
 LOWESTOFT,
 Suffolk,
 NR32 2LS.
 T: 01502-511821
 E: ian@garrettdesign.co.uk
 W: www.garrettdesign.co.uk
 Company Reg no. 07140861

This drawing is computer generated and must not be altered manually.