


ALL DIMENSIONS IN MILLIMETRES
 FIGURED DIMENSIONS ONLY TO BE USED FROM
 THIS DRAWING ONLY UNLESS STATED OTHERWISE
 READ IN CONJUNCTION WITH ENGINEERS
 DRAWINGS AND SPECIFICATION
 ALL SIZES TO BE CHECKED ON SITE
 BY CONTRACTOR PRIOR TO ORDERING MATERIALS
 THIS DRAWING IS COPYRIGHT


WARRANT

REVISION	DESCRIPTION	DATE
A	DOOR REFERENCES ADDED	14.11.22
B	NEW MEDIUM DURATION DOOR TO WEST WING CORRIDOR REMOVED AND RATING OF DOORS TO WELLINGTONIA BEDROOM, BOMBO BEDROOM AND BOMBO SITTING ROOM (D.13 - D.15) INCREASED TO MEDIUM DURATION. LOCATION OF NEW DOOR TO LADY MARGARET CORRIDOR REVISED AND RATING INCREASED TO MEDIUM DURATION	10.01.23
C	ROOM NAMES CHANGED AS FOLLOWS: - BOMBO BEDROOM TO BRITANNY BEDROOM - BOMBO SITTING ROOM TO BOMBO BEDROOM - WHITE BEDROOM TO MAGNOLIA BEDROOM HANDING OF CORRIDOR DOOR ADJACENT TO WEST WING LINEN STORE CORRECTED. TRAVEL DISTANCES TO BRITANNY, BOMBO AND WELLINGTONIA BEDROOMS CORRECTED.	05.03.23
D	NEW DOORS ND07 AND ND08 ADDED	19.12.23

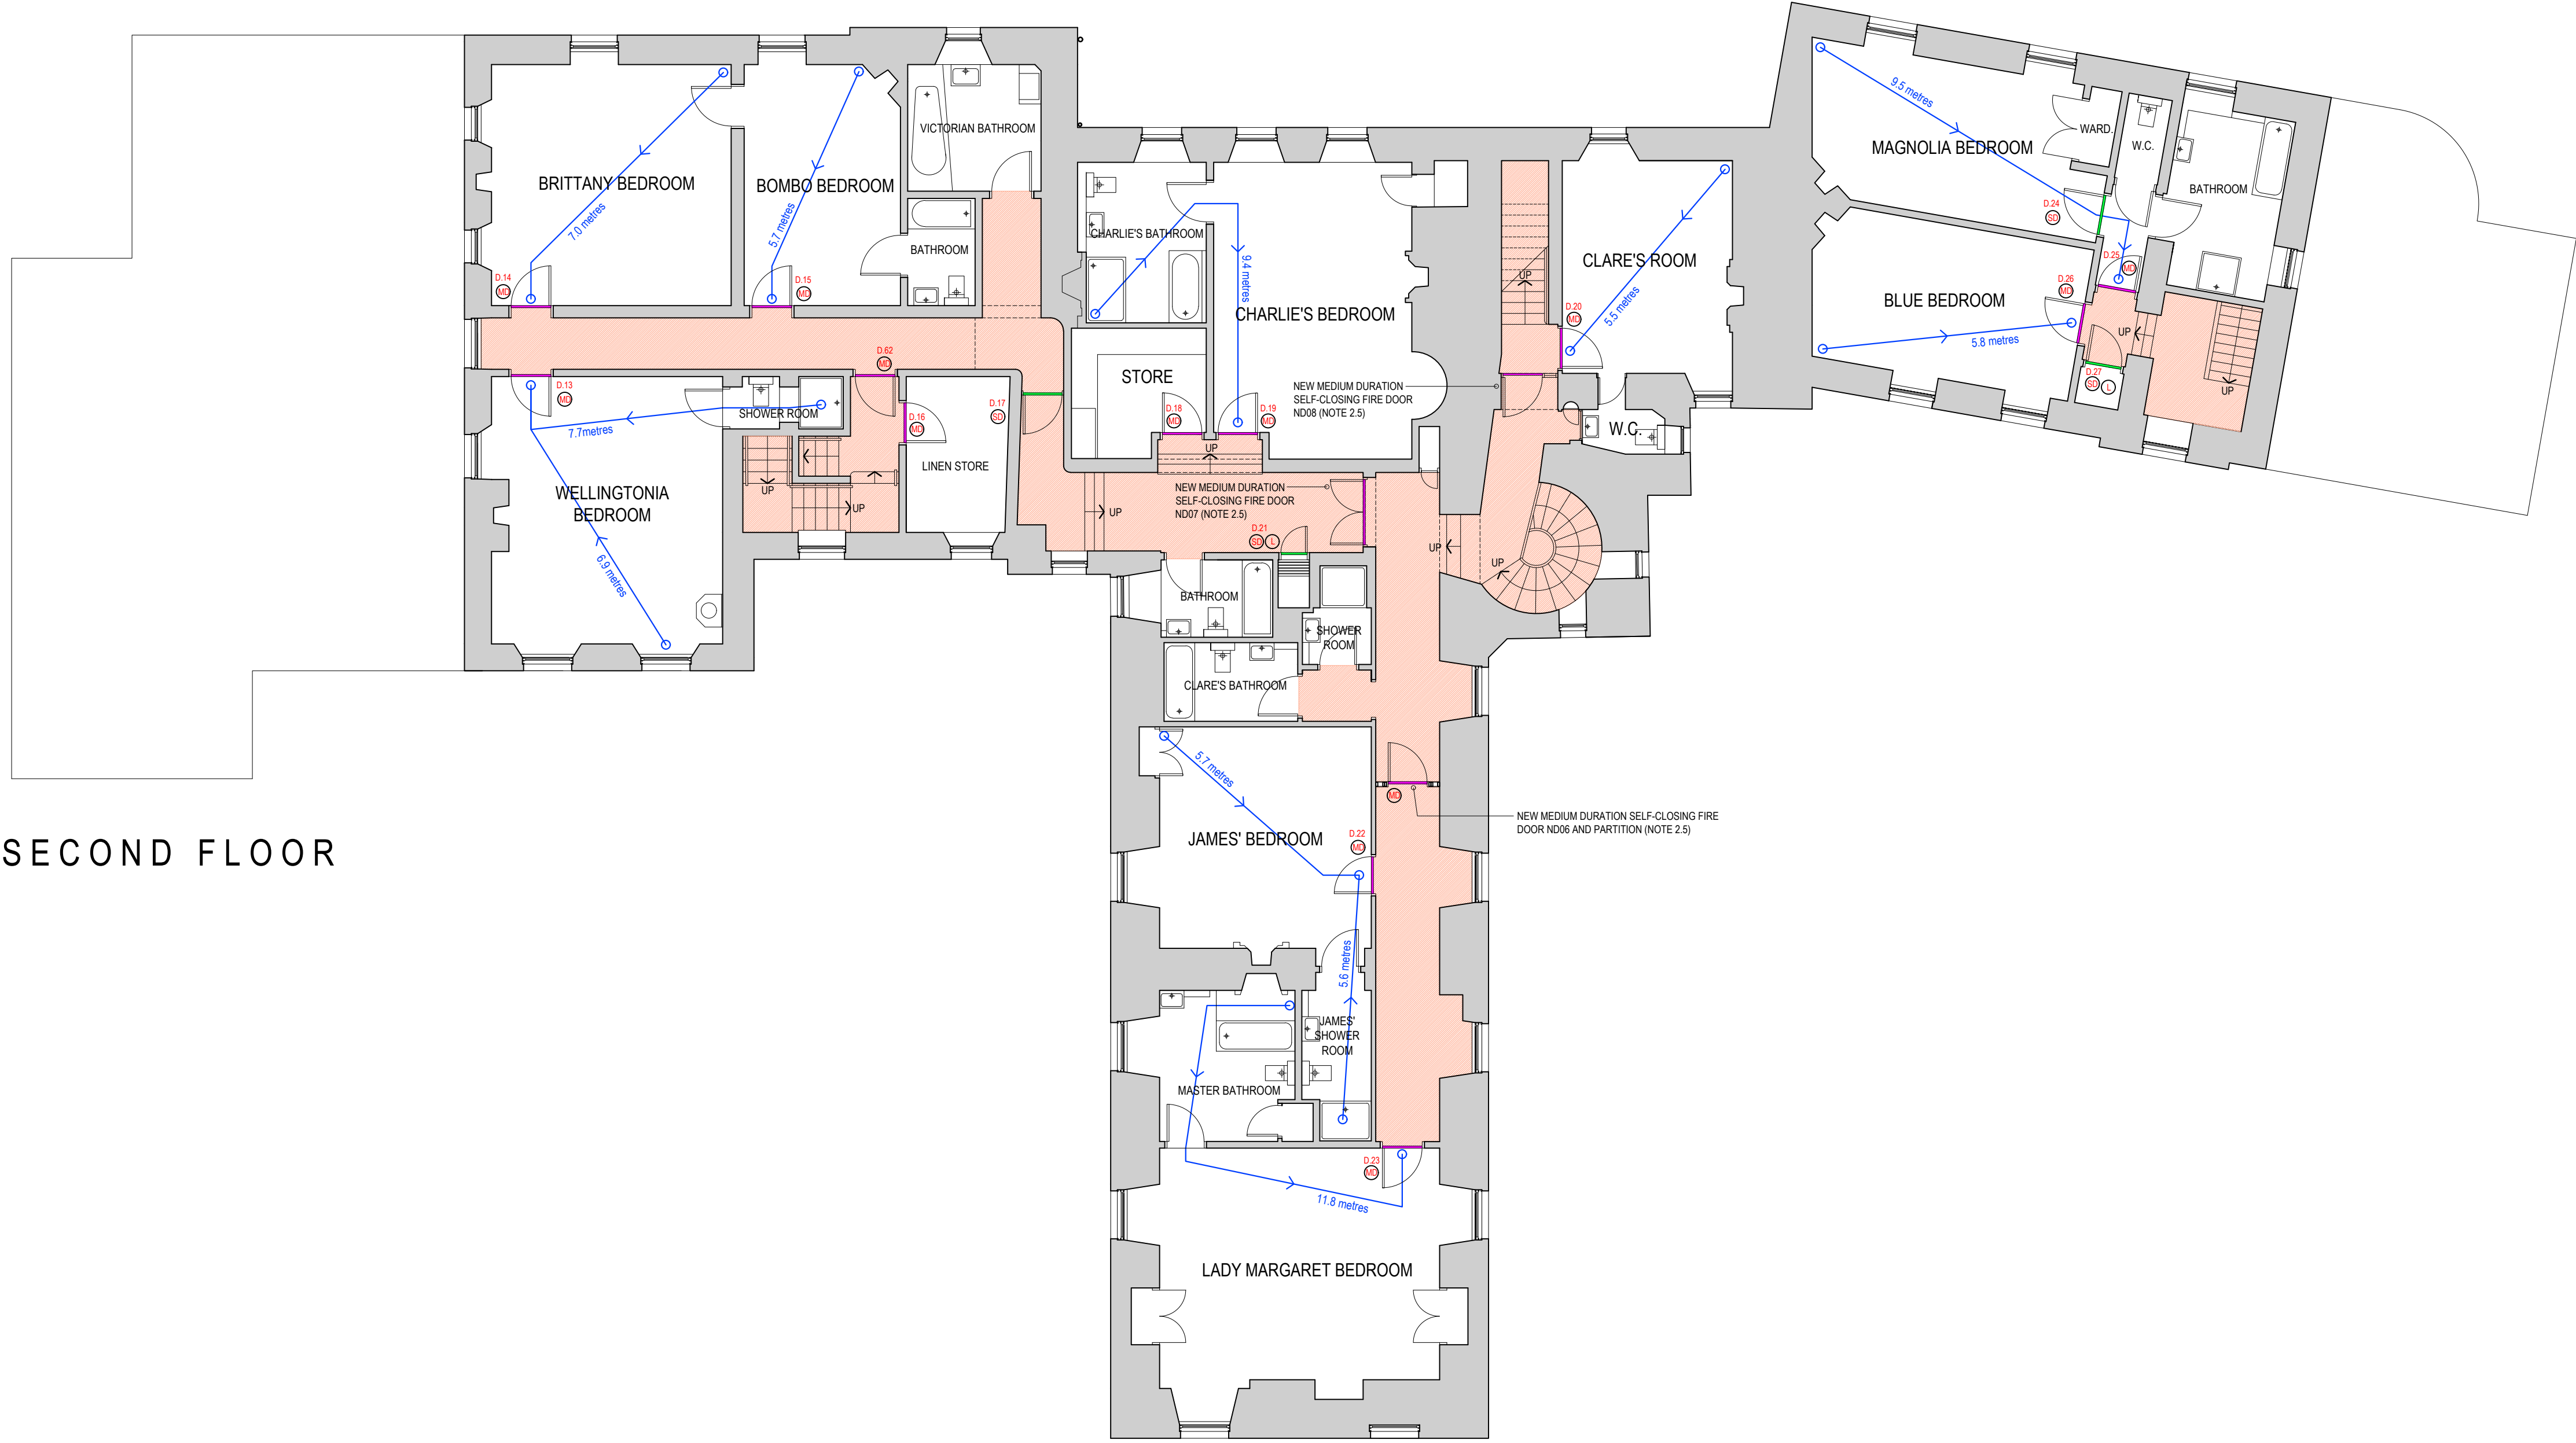

SECOND FLOOR

- LEGEND**
- HATCHED AREA DENOTES PROTECTED ZONE
 - HATCHED AREA DENOTES ROOMS SERVED BY FIRE SUPPRESSION SYSTEM
 - DENOTES TRAVEL DISTANCE IN SINGLE DIRECTION
 - DENOTES MEDIUM DURATION SELF-CLOSING FIRE DOOR
 - DENOTES SHORT DURATION SELF-CLOSING FIRE DOOR
 - DENOTES LOCKABLE SHORT DURATION FIRE DOOR (NO SELF-CLOSER)

 

STEWART ASSOCIATES
 Architects & Development Consultants

23 BATH STREET
 LARGS
 AYRSHIRE
 tel : 01475 670033
 fax : 01475 673103



email: info@stewart-associates.com

TITLE **BLAIR CASTLE, DALRY**

CLIENT **THE HUNTER FOUNDATION**

DRAWING **SECOND FLOOR PLAN AS PROPOSED**

SCALE 1:100@A1 DATE 11/22

DRAWN AHK CHECKED FC

NUMBER **2222/W09D**