


ALL DIMENSIONS IN MILLIMETRES
 FIGURED DIMENSIONS ONLY TO BE USED FROM
 THIS DRAWING ONLY UNLESS STATED OTHERWISE
 READ IN CONJUNCTION WITH ENGINEERS
 DRAWINGS AND SPECIFICATION
 ALL SIZES TO BE CHECKED ON SITE
 BY CONTRACTOR PRIOR TO ORDERING MATERIALS
 THIS DRAWING IS COPYRIGHT

WARRANT


REVISION	DESCRIPTION	DATE
A	DOOR REFERENCES ADDED	14.11.22
B	NEW SMOKE CONTROL DOOR TO EAST WING STAIR (FIRST FLOOR) REMOVED. RATING OF GARNOCK BEDROOM DOOR (D.28) INCREASED TO MEDIUM DURATION.	10.01.23
C	ROOM NAME CHANGED AS FOLLOWS: - GLASS ROOM TO BUTLER'S PANTRY. - HANDING OF DRAWING ROOM AND BUTLER'S PANTRY DOORS CORRECTED.	06.03.23
D	FIREPROOF CLADDING TO GOODS LIFT IN WEST WING STAIR. ROOMS SERVED BY FIRE SUPPRESSION SYSTEM DENOTED.	27.06.23
E	NEW DOOR ND05 ADDED. TRAVEL DISTANCES FROM DRAWING ROOM AND DINING ROOM UPDATED.	19.12.23

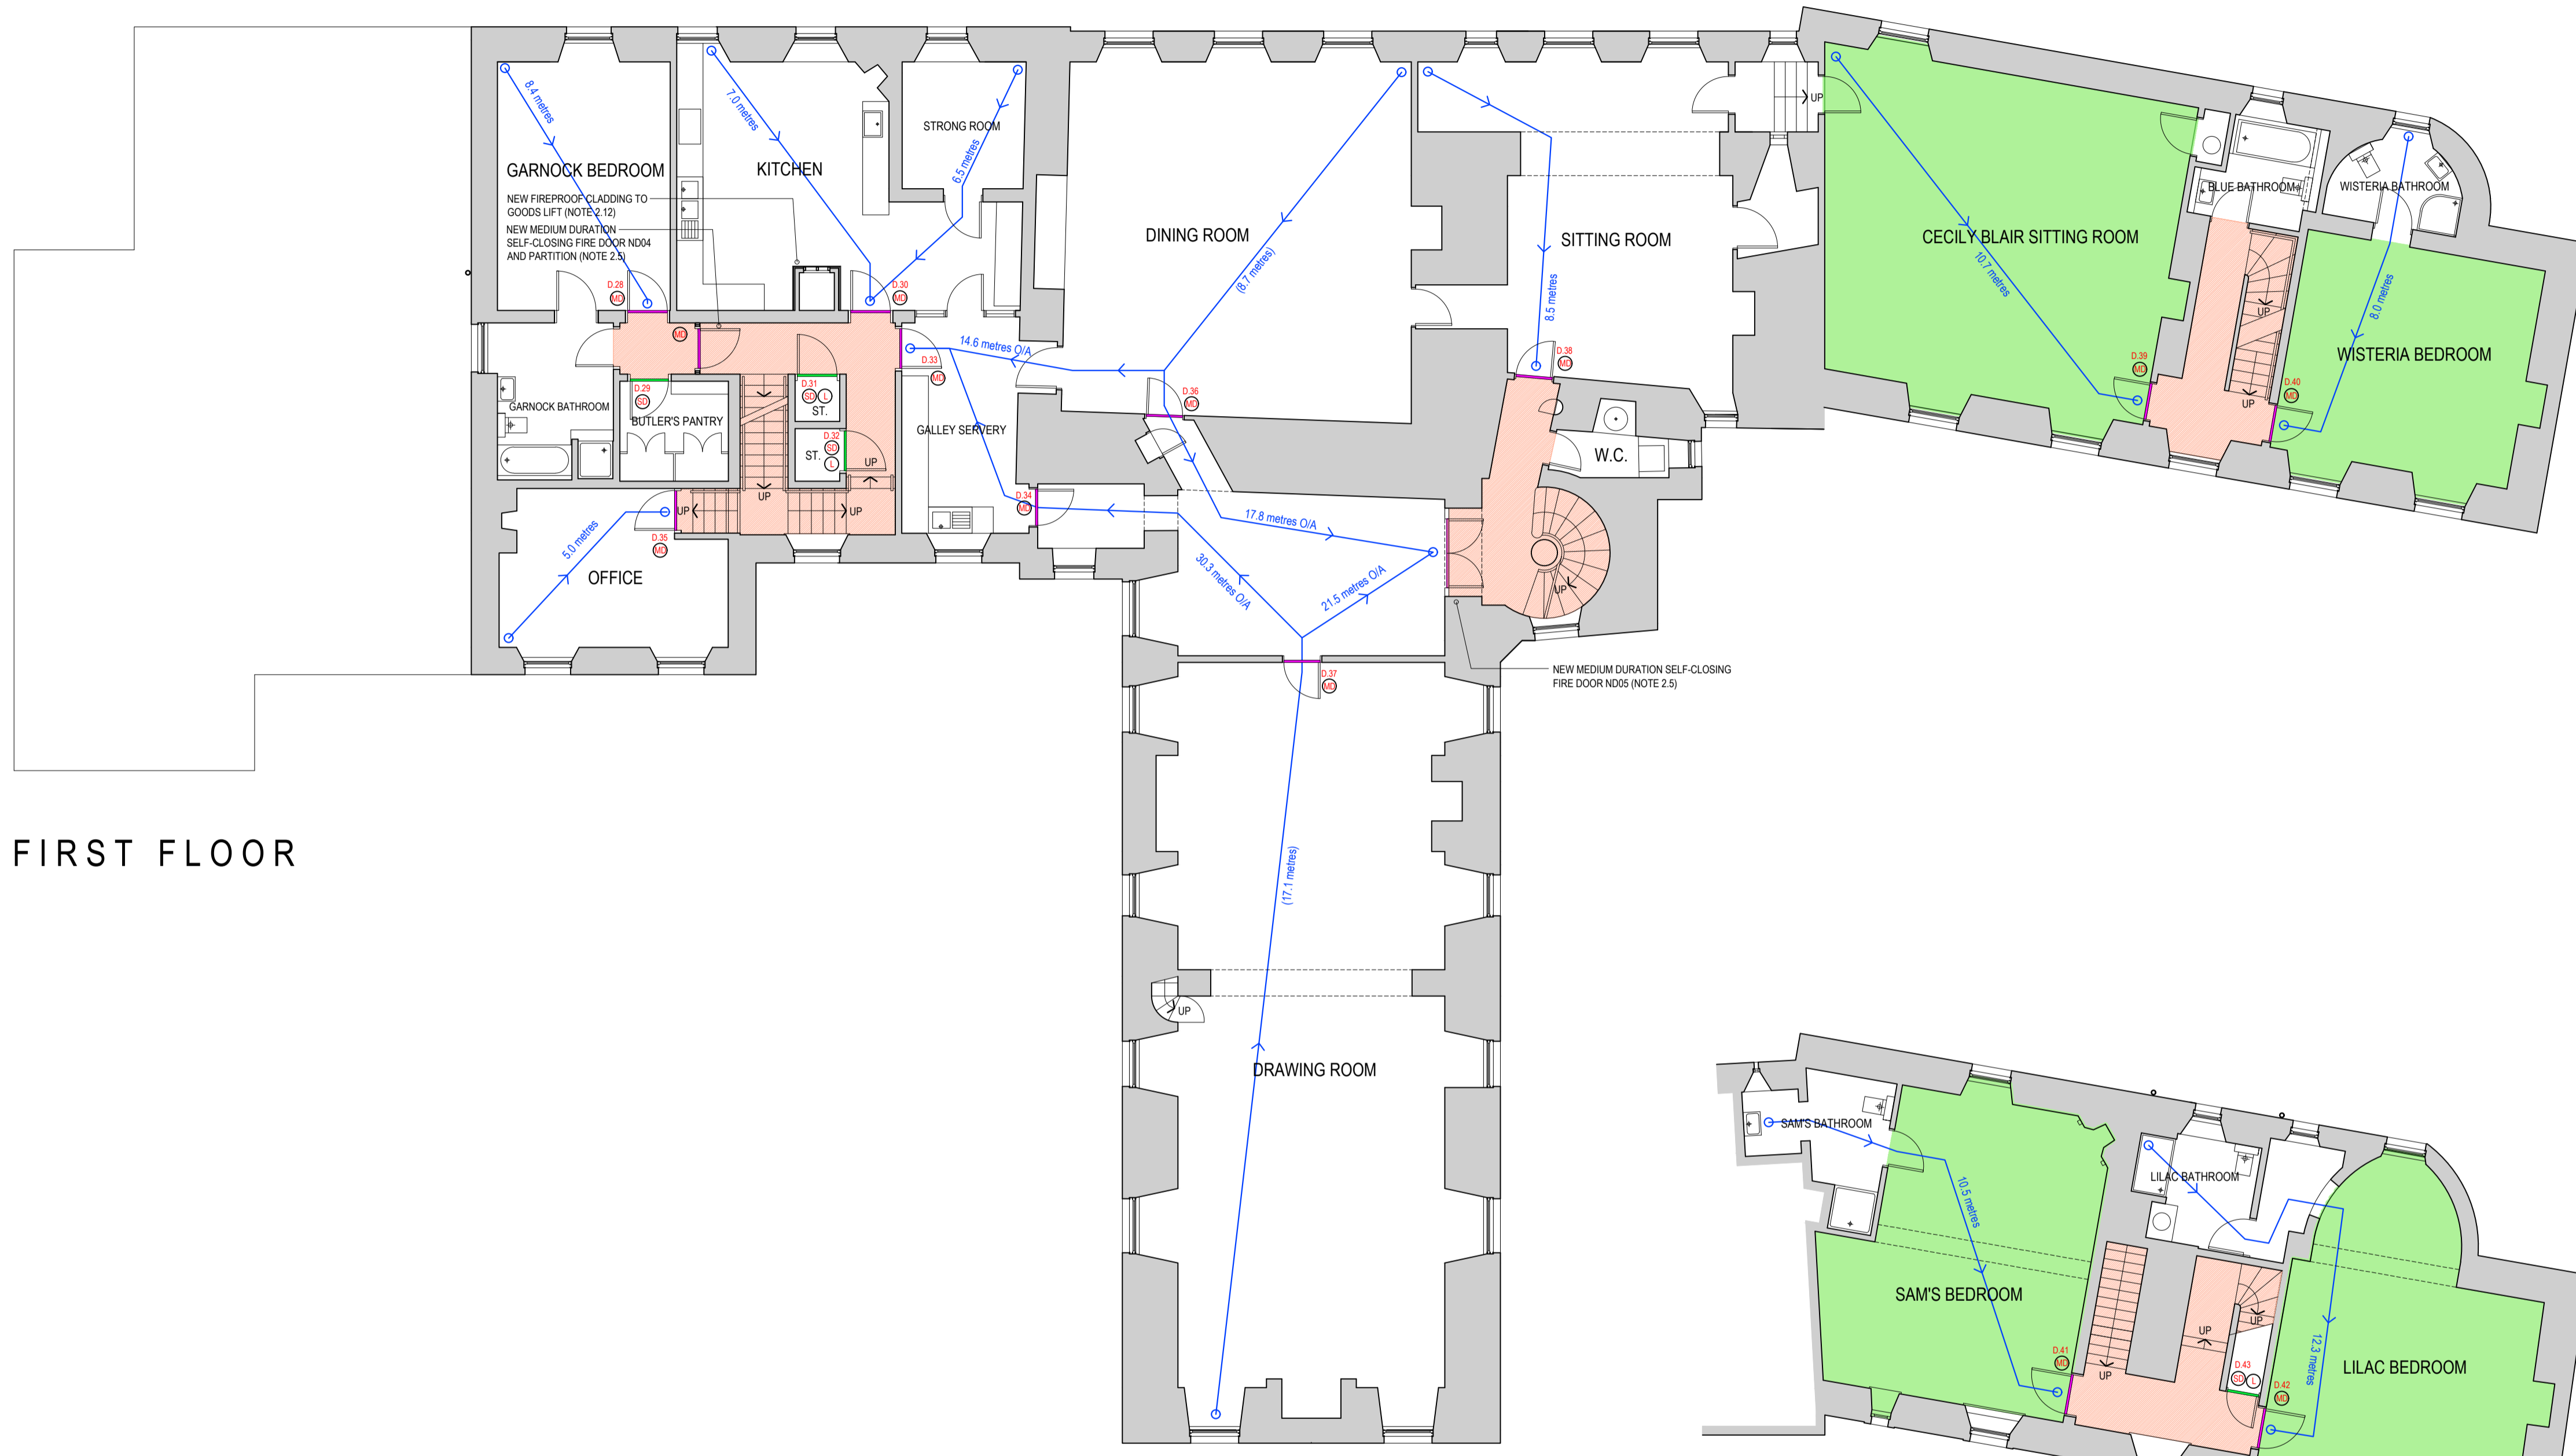

FIRST FLOOR

MEZZANINE FLOOR

- LEGEND**
- HATCHED AREA DENOTES PROTECTED ZONE
 - HATCHED AREA DENOTES ROOMS SERVED BY FIRE SUPPRESSION SYSTEM
 - DENOTES TRAVEL DISTANCE IN SINGLE DIRECTION
 - DENOTES MEDIUM DURATION SELF-CLOSING FIRE DOOR
 - DENOTES SHORT DURATION SELF-CLOSING FIRE DOOR
 - DENOTES LOCKABLE SHORT DURATION FIRE DOOR (NO SELF-CLOSER)

 

STEWART ASSOCIATES
 Architects & Development Consultants

23 BATH STREET
 LARGS
 AYRSHIRE
 tel : 01475 670033
 fax : 01475 673103



email: info@stewart-associates.com

TITLE BLAIR CASTLE, DALRY

CLIENT THE HUNTER FOUNDATION

DRAWING FIRST FLOOR AND MEZZANINE FLOOR PLANS AS PROPOSED

SCALE 1:100@A1 DATE 11/22

DRAWN AHK CHECKED BAS

NUMBER 2222/W08E