


ALL DIMENSIONS IN MILLIMETRES  
 FIGURED DIMENSIONS ONLY TO BE USED FROM  
 THIS DRAWING ONLY UNLESS STATED OTHERWISE  
 READ IN CONJUNCTION WITH ENGINEERS  
 DRAWINGS AND SPECIFICATION  
 ALL SIZES TO BE CHECKED ON SITE  
 BY CONTRACTOR PRIOR TO ORDERING MATERIALS  
 THIS DRAWING IS COPYRIGHT

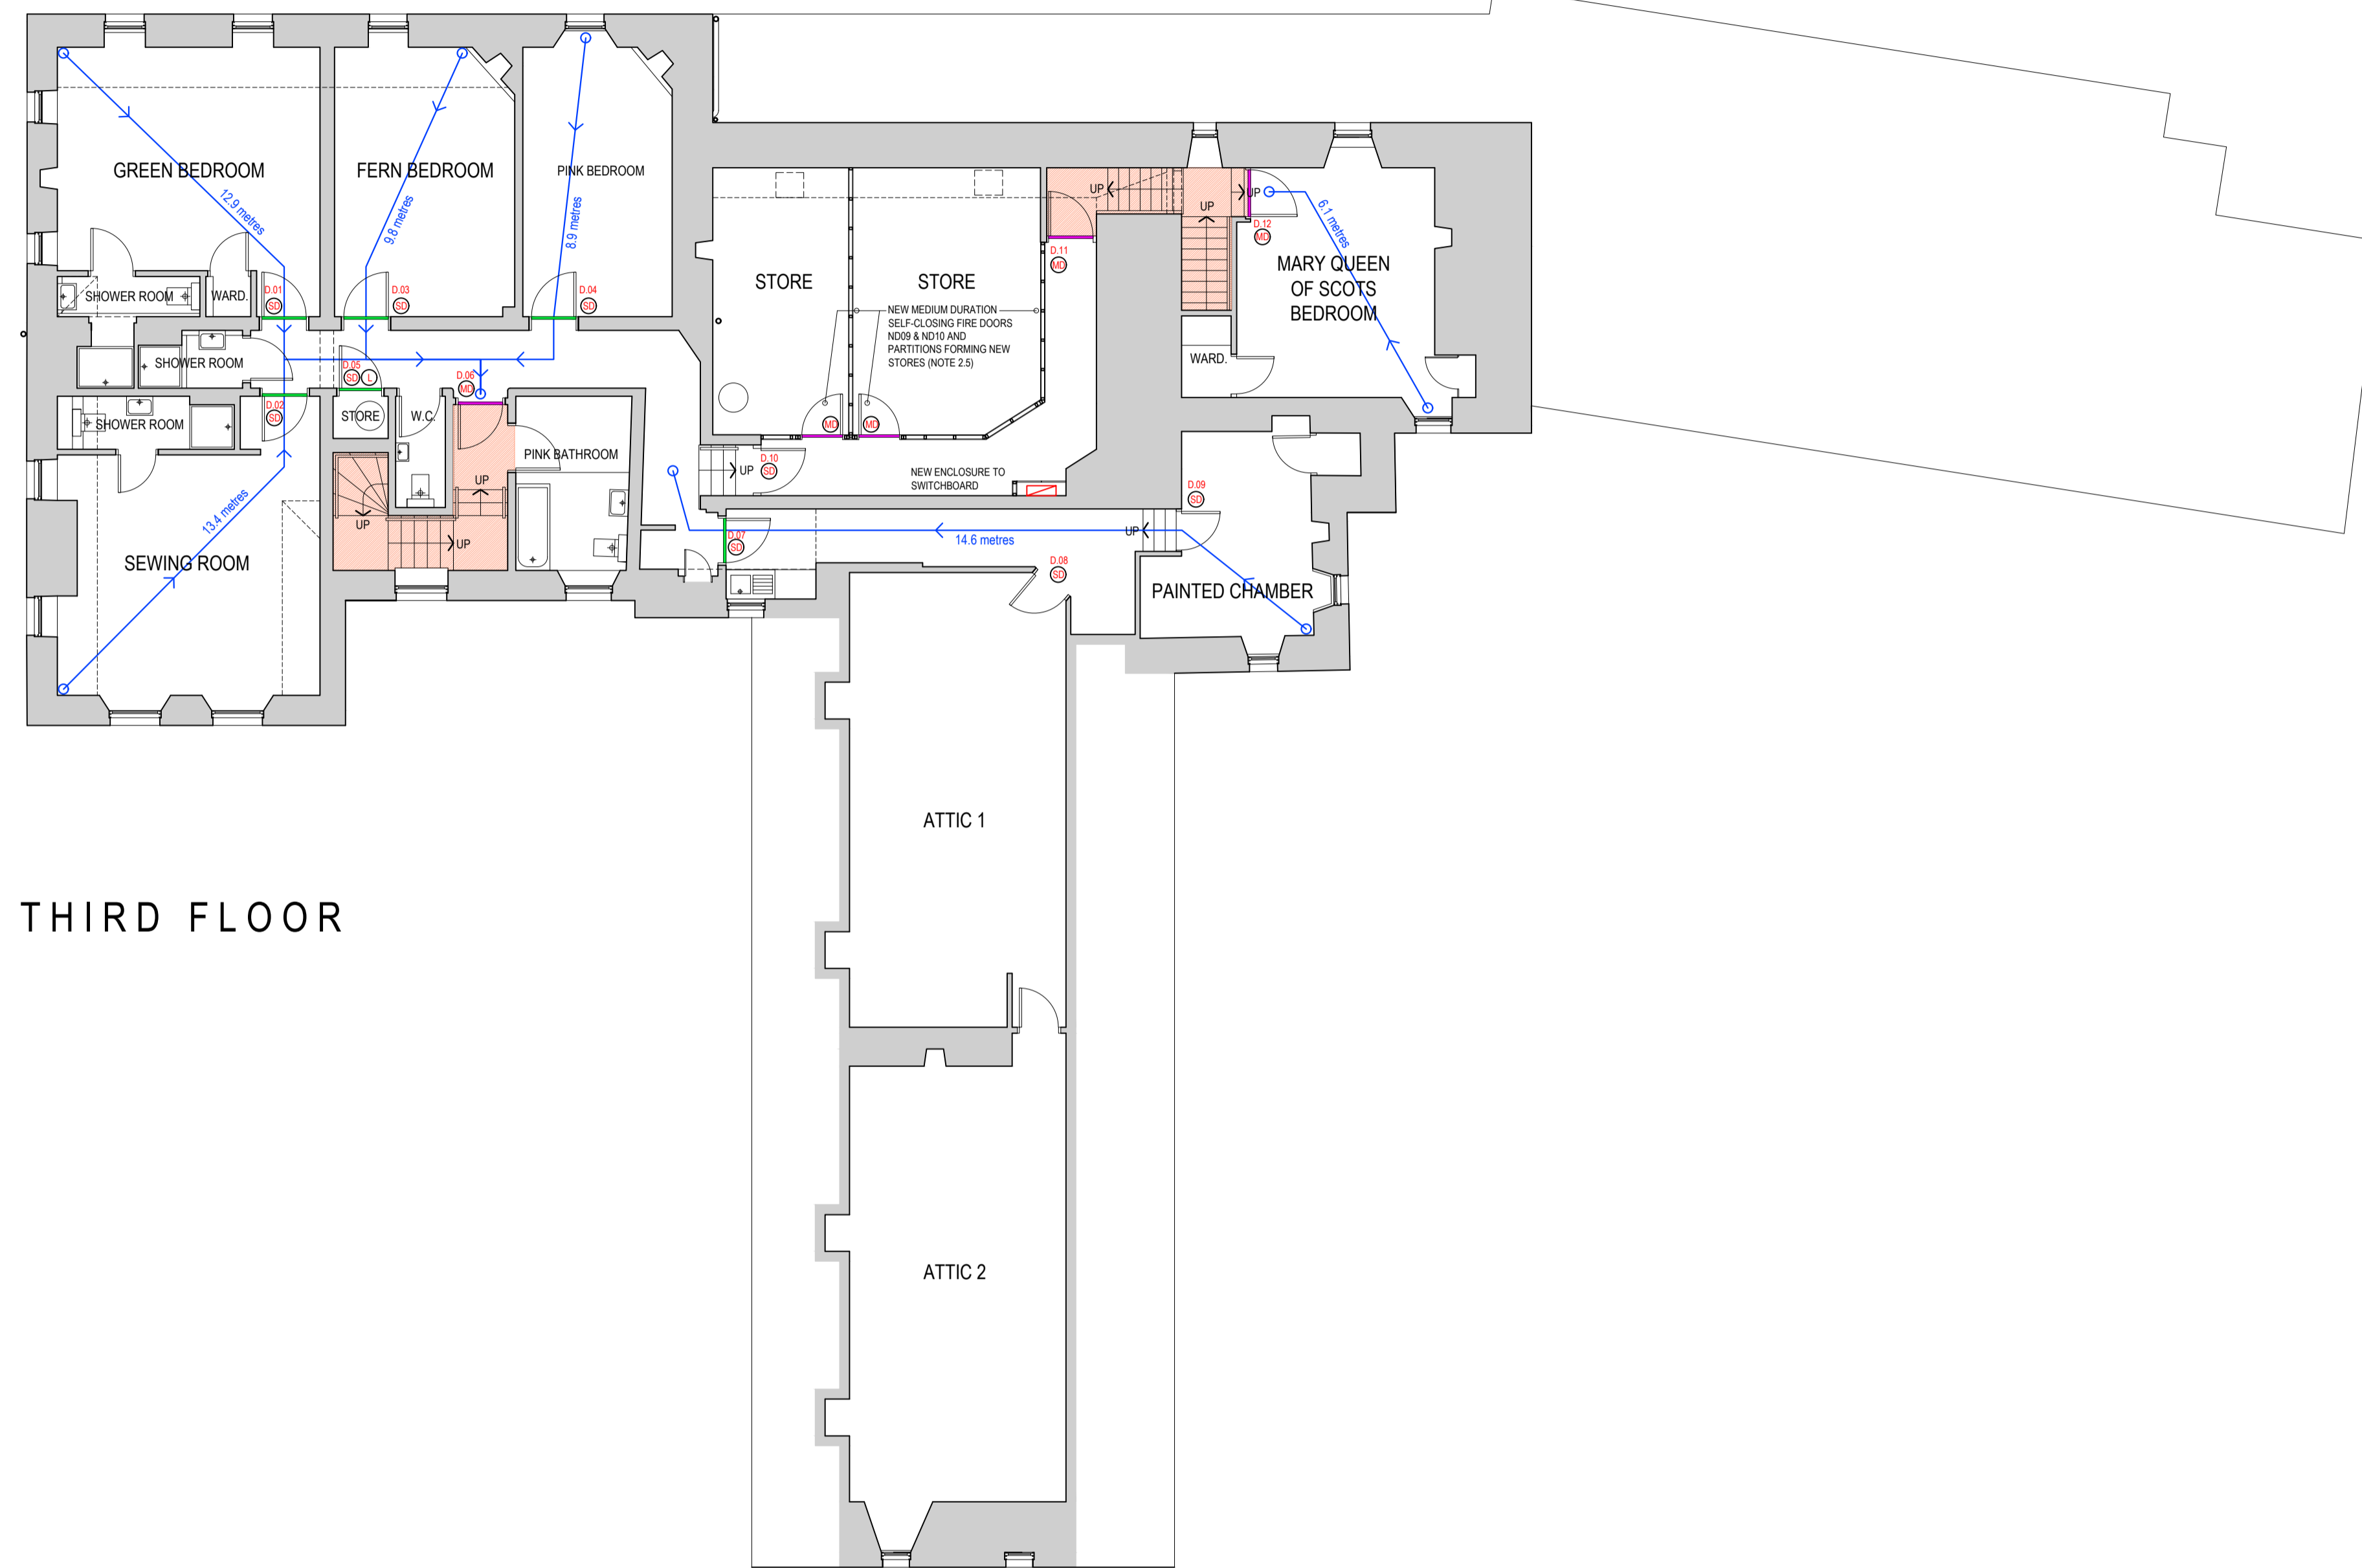





# WARRANT


REVISION	DESCRIPTION	DATE
A	DOOR REFERENCES ADDED.	14.11.22
B	RATING OF NEW DOOR AND PARTITION TO NEW MAIN STORE INCREASED TO MEDIUM DURATION.	10.01.23
C	ROOM NAME CHANGED AS FOLLOWS - TOWER ROOM TO PAINTED CHAMBER.	06.03.23
D	NEW STORE SUBDIVIDED, HANDRAILS ADDED TO WEST WING STAIR.	27.06.23
E	NEW DOORS ND09 AND ND10 RE-NUMBERED.	19.12.23



THIRD FLOOR

## LEGEND

-  HATCHED AREA DENOTES PROTECTED ZONE
-  HATCHED AREA DENOTES ROOM SERVED BY FIRE SUPPRESSION SYSTEM
-  DENOTES TRAVEL DISTANCE IN SINGLE DIRECTION
-  DENOTES MEDIUM DURATION SELF-CLOSING FIRE DOOR
-  DENOTES SHORT DURATION SELF-CLOSING FIRE DOOR
-  DENOTES LOCKABLE SHORT DURATION FIRE DOOR (NO SELF-CLOSER)

 

## STEWART ASSOCIATES

Architects & Development Consultants

23 BATH STREET  
 LARGS  
 AYRSHIRE  
 tel : 01475 670033  
 fax : 01475 673103



email: info@stewart-associates.com

TITLE BLAIR CASTLE, DALRY

CLIENT THE HUNTER FOUNDATION

DRAWING THIRD FLOOR PLAN AS PROPOSED

SCALE 1:100@A1 DATE 11/22

DRAWN AHK CHECKED BAS

NUMBER 2222/W10E