

External Face Finish	- Cedar finish to dormer - Brick finish to New Extension
Rainwater Goods	- PVC half round gutter with White DP.
Windows Finish - Doors	- White UPVC Windows
Roof Finish	- Tiles to match existing.
Fascia Finish	- White fascia.


Material Legend

1:20




0.1 Proposed Front Elevations

1:50

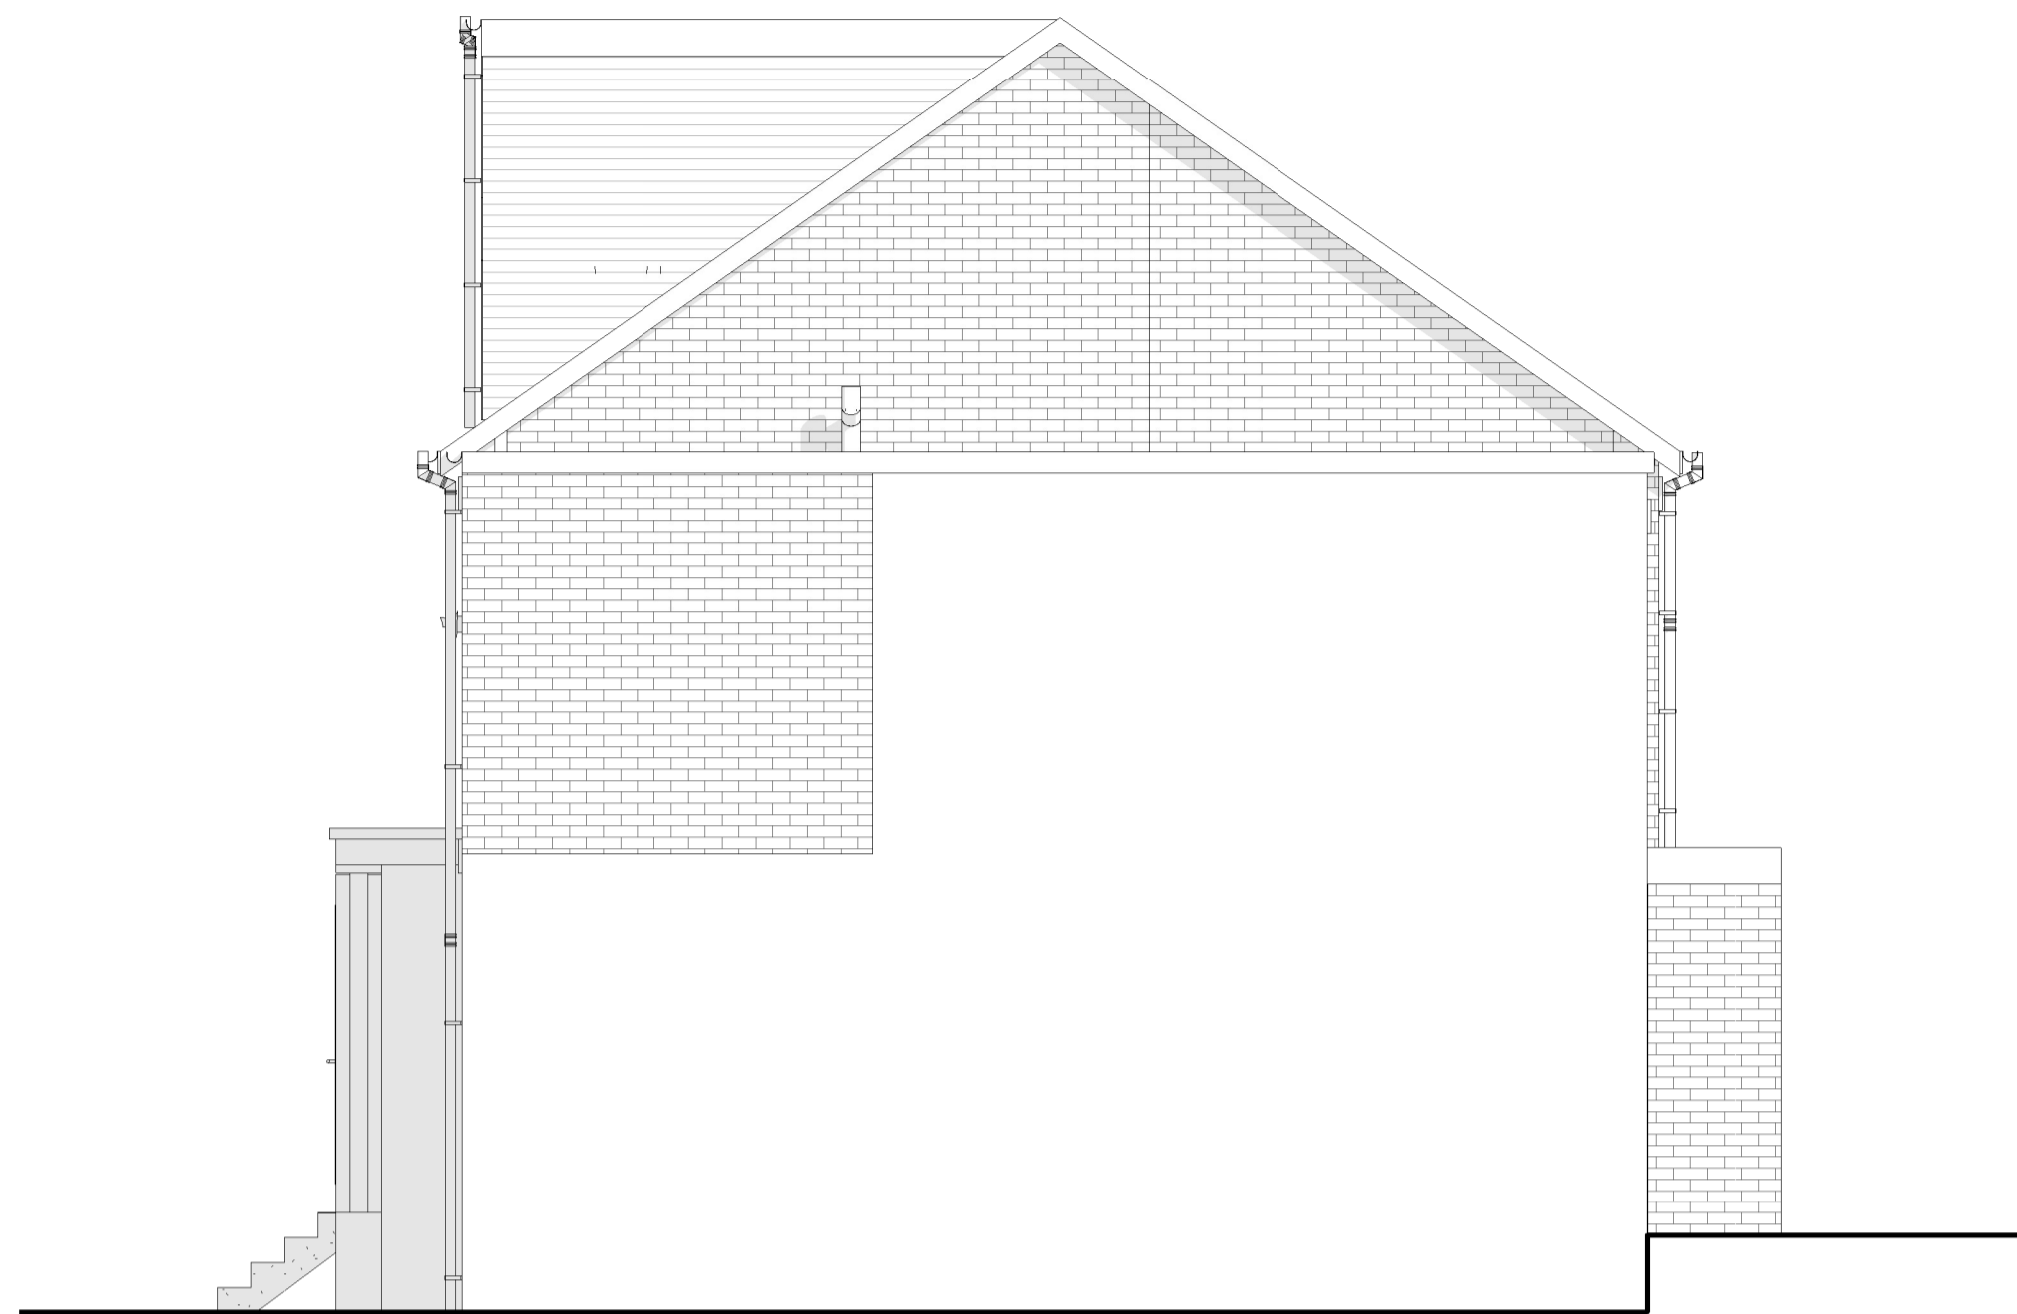


0.2 Proposed Side Elevation A

1:50

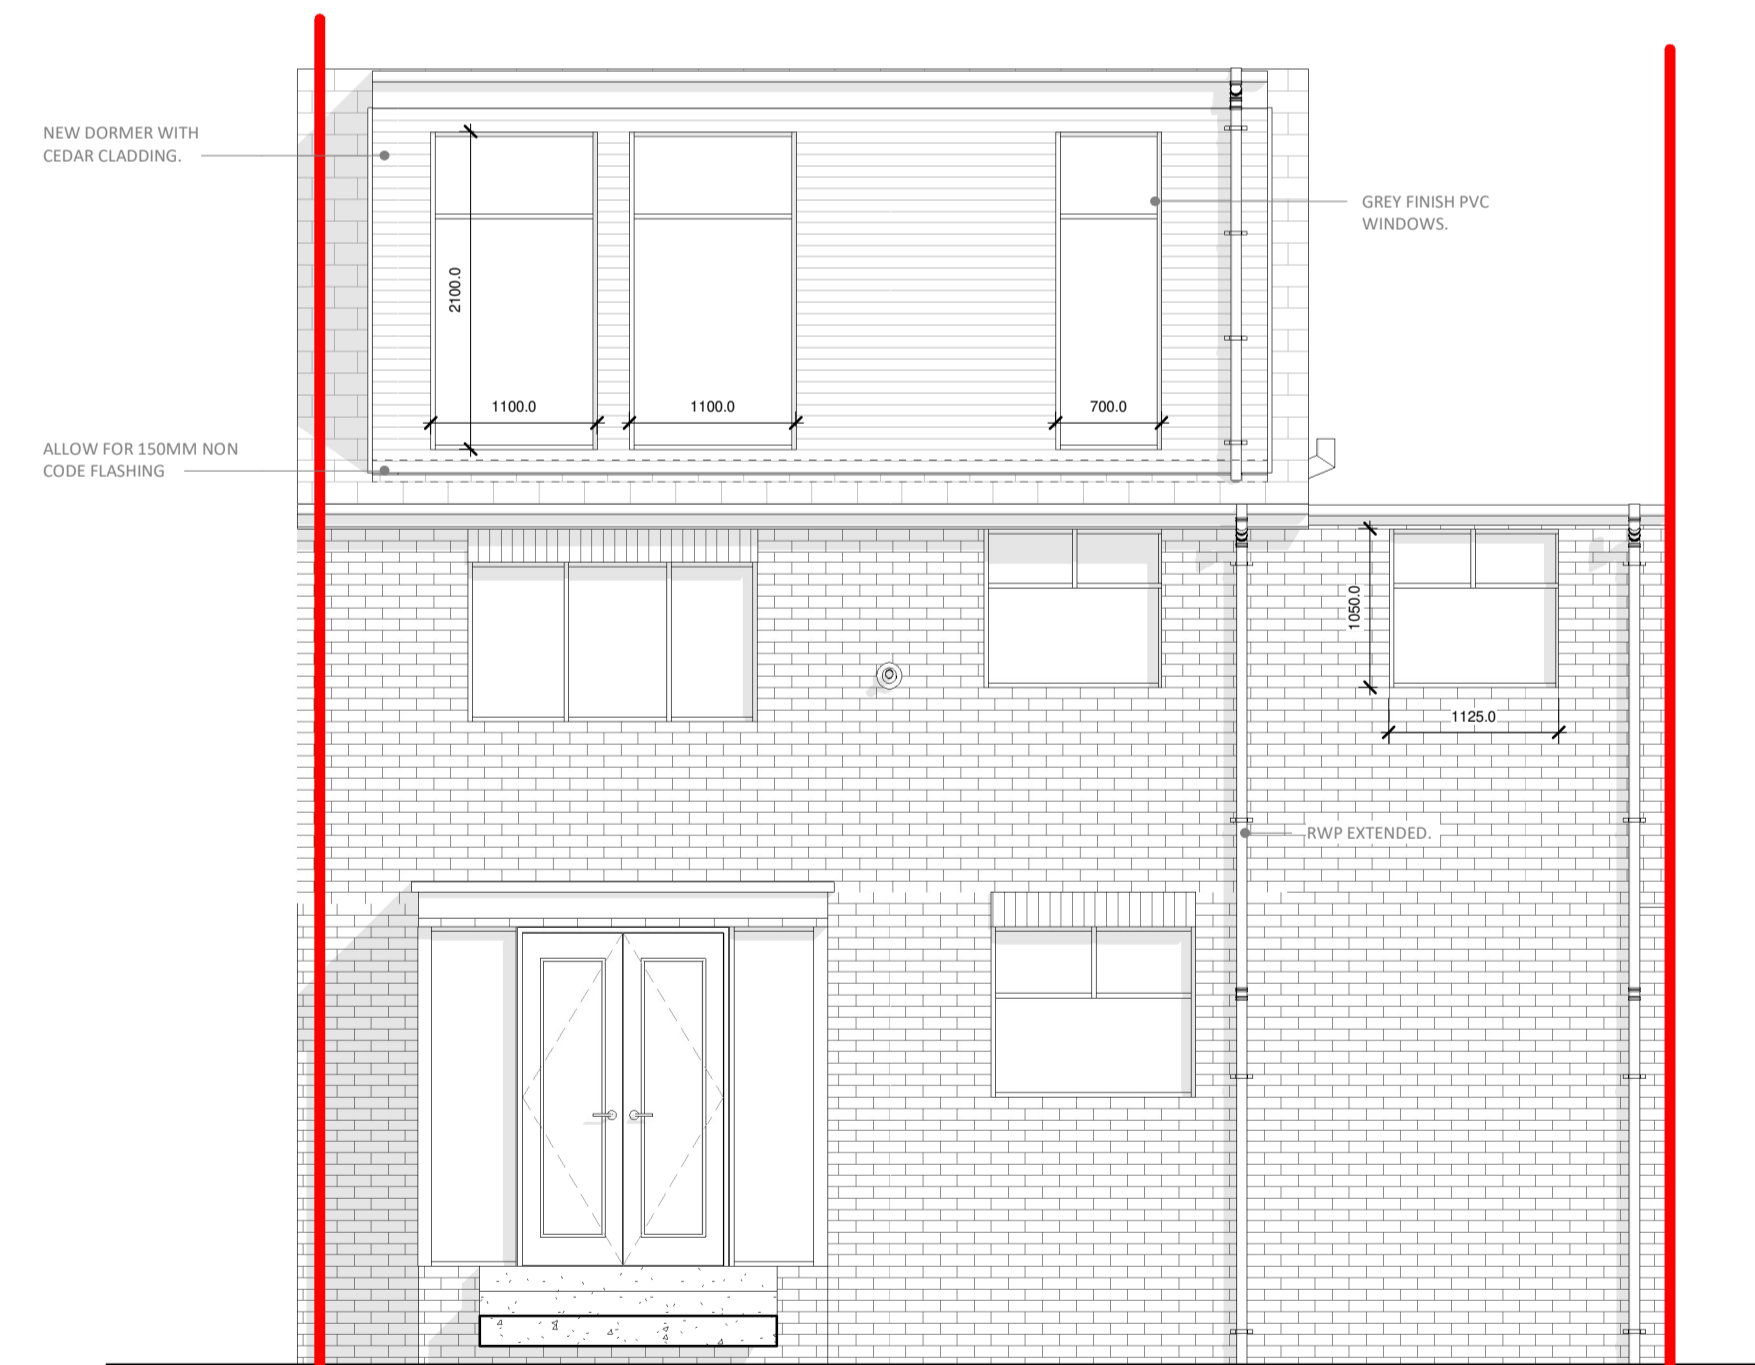

0.1 Proposed Rear Elevations

1:50

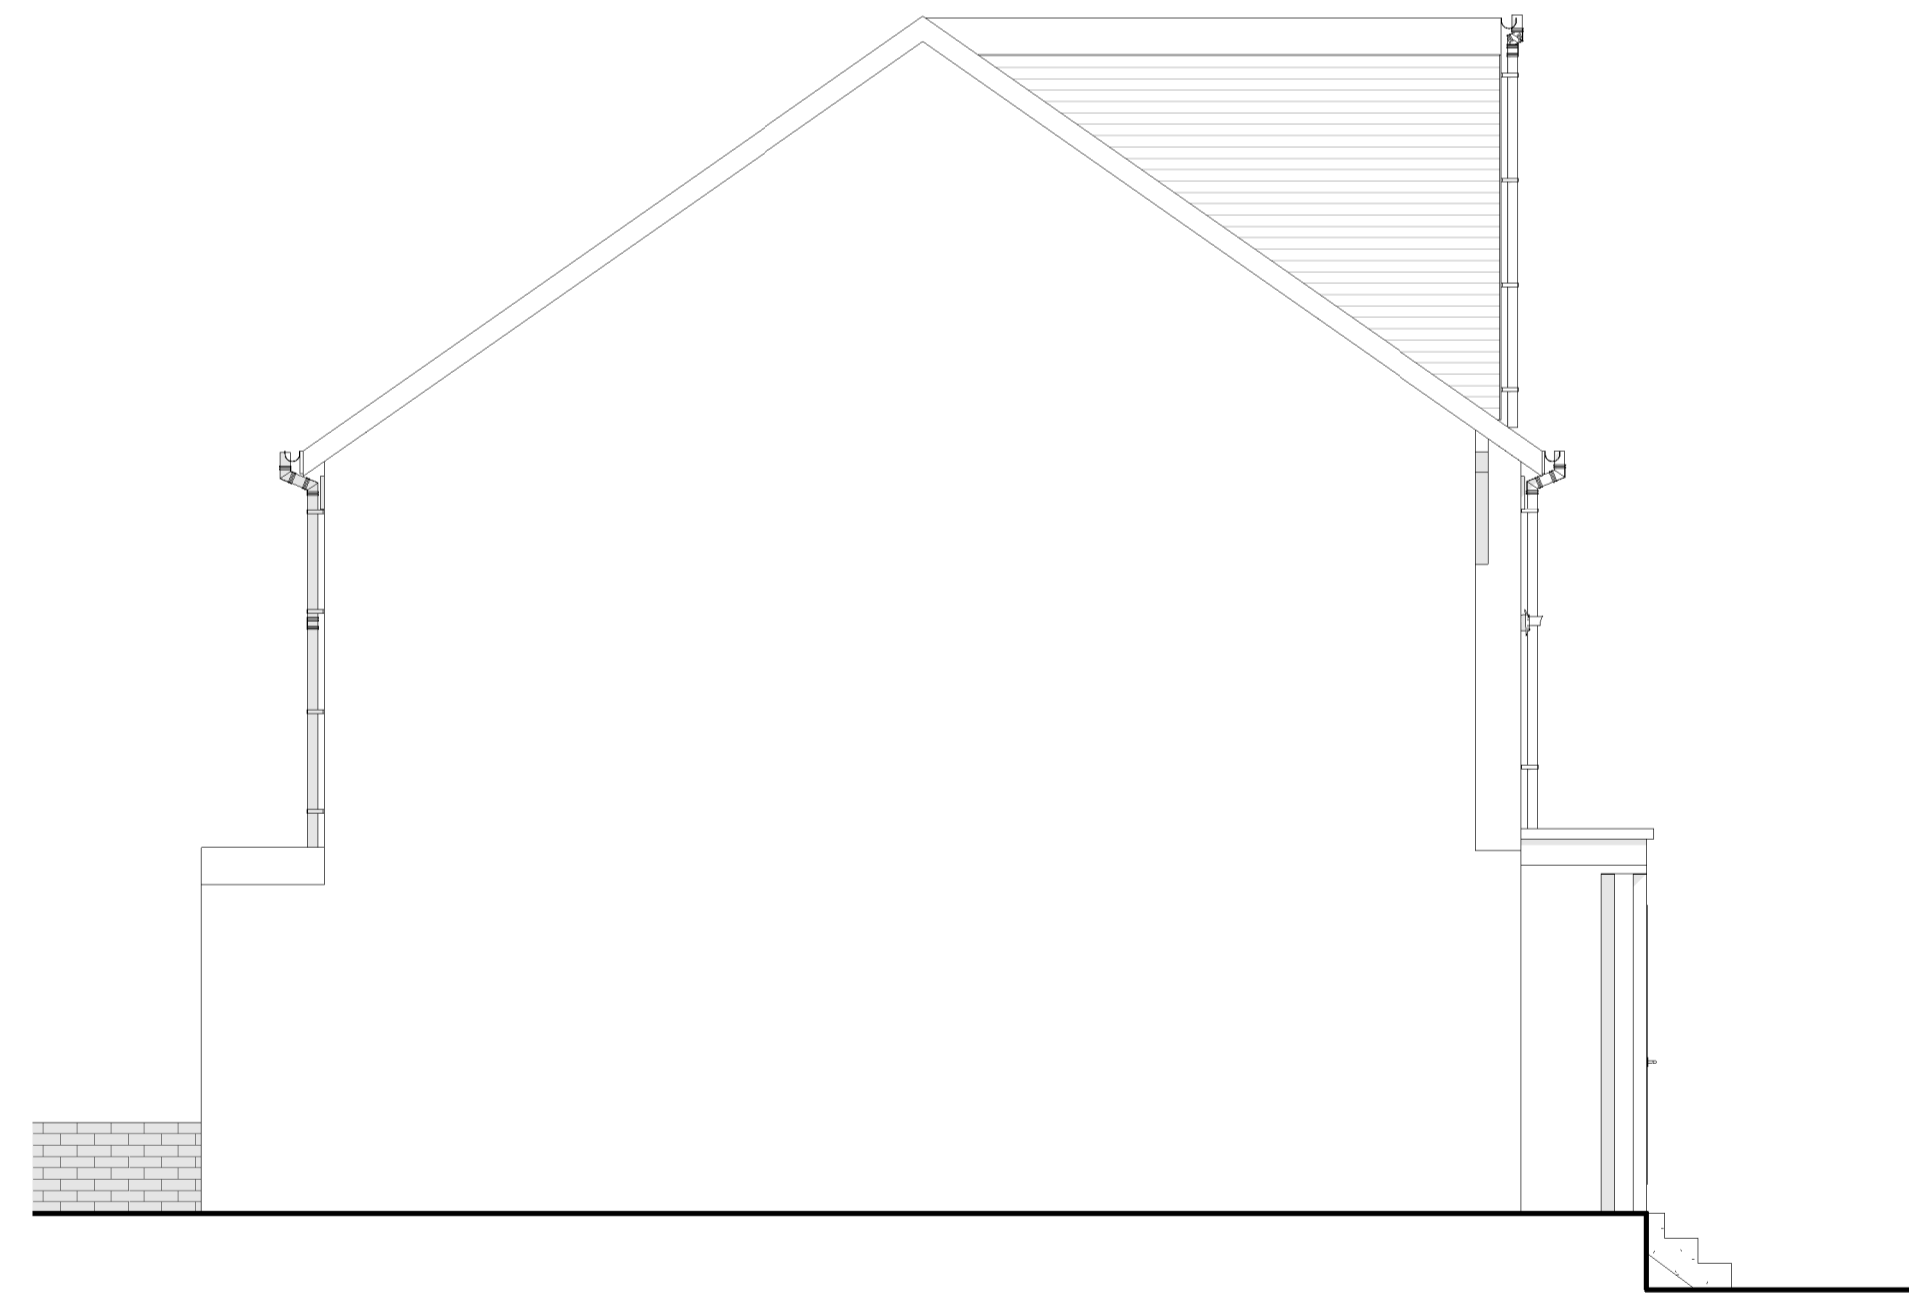

0.2 Proposed Side Elevation B

1:50



LighthouseARCHITECTURE

Project 50 Valley Gardens, Whitley Bay NE25 9AQ		Revision Revision 1 Date 03.2.24 Drawn By JW Checked P. Hall	
Project Title 300-02 Proposed Elevations			
Status PLANNING			
Drawn By Author	Scale at A1 As indicated		
Date 06/23/22			

C - THIS DRAWING IS THE COPYRIGHT OF LHA. NO COPYING OR DISTRIBUTION OF THIS DRAWING OR ANY PART IS PERMITTED WITHOUT PRIOR WRITTEN NOTICE OR PERMISSION.
 THE DRAWING IS FOR PLANNING/ BUILDING CONTROL PURPOSES ONLY. ALL DIMENSIONS TO CHECKED ON SITE PRIOR TO COMMENCEMENT OF WORKS AND PRIOR TO ANY MANUFACTURE.
 ANY DISCREPANCIES TO BE BROUGHT TO THE ATTENTION OF LHA.
 Email - lighthousearchitecture@hotmail.com
 Tel - 07710 046506
 A1 SIZE - SCALE AS SHOWN