





0.1 Existing Front Elevations

1 : 50

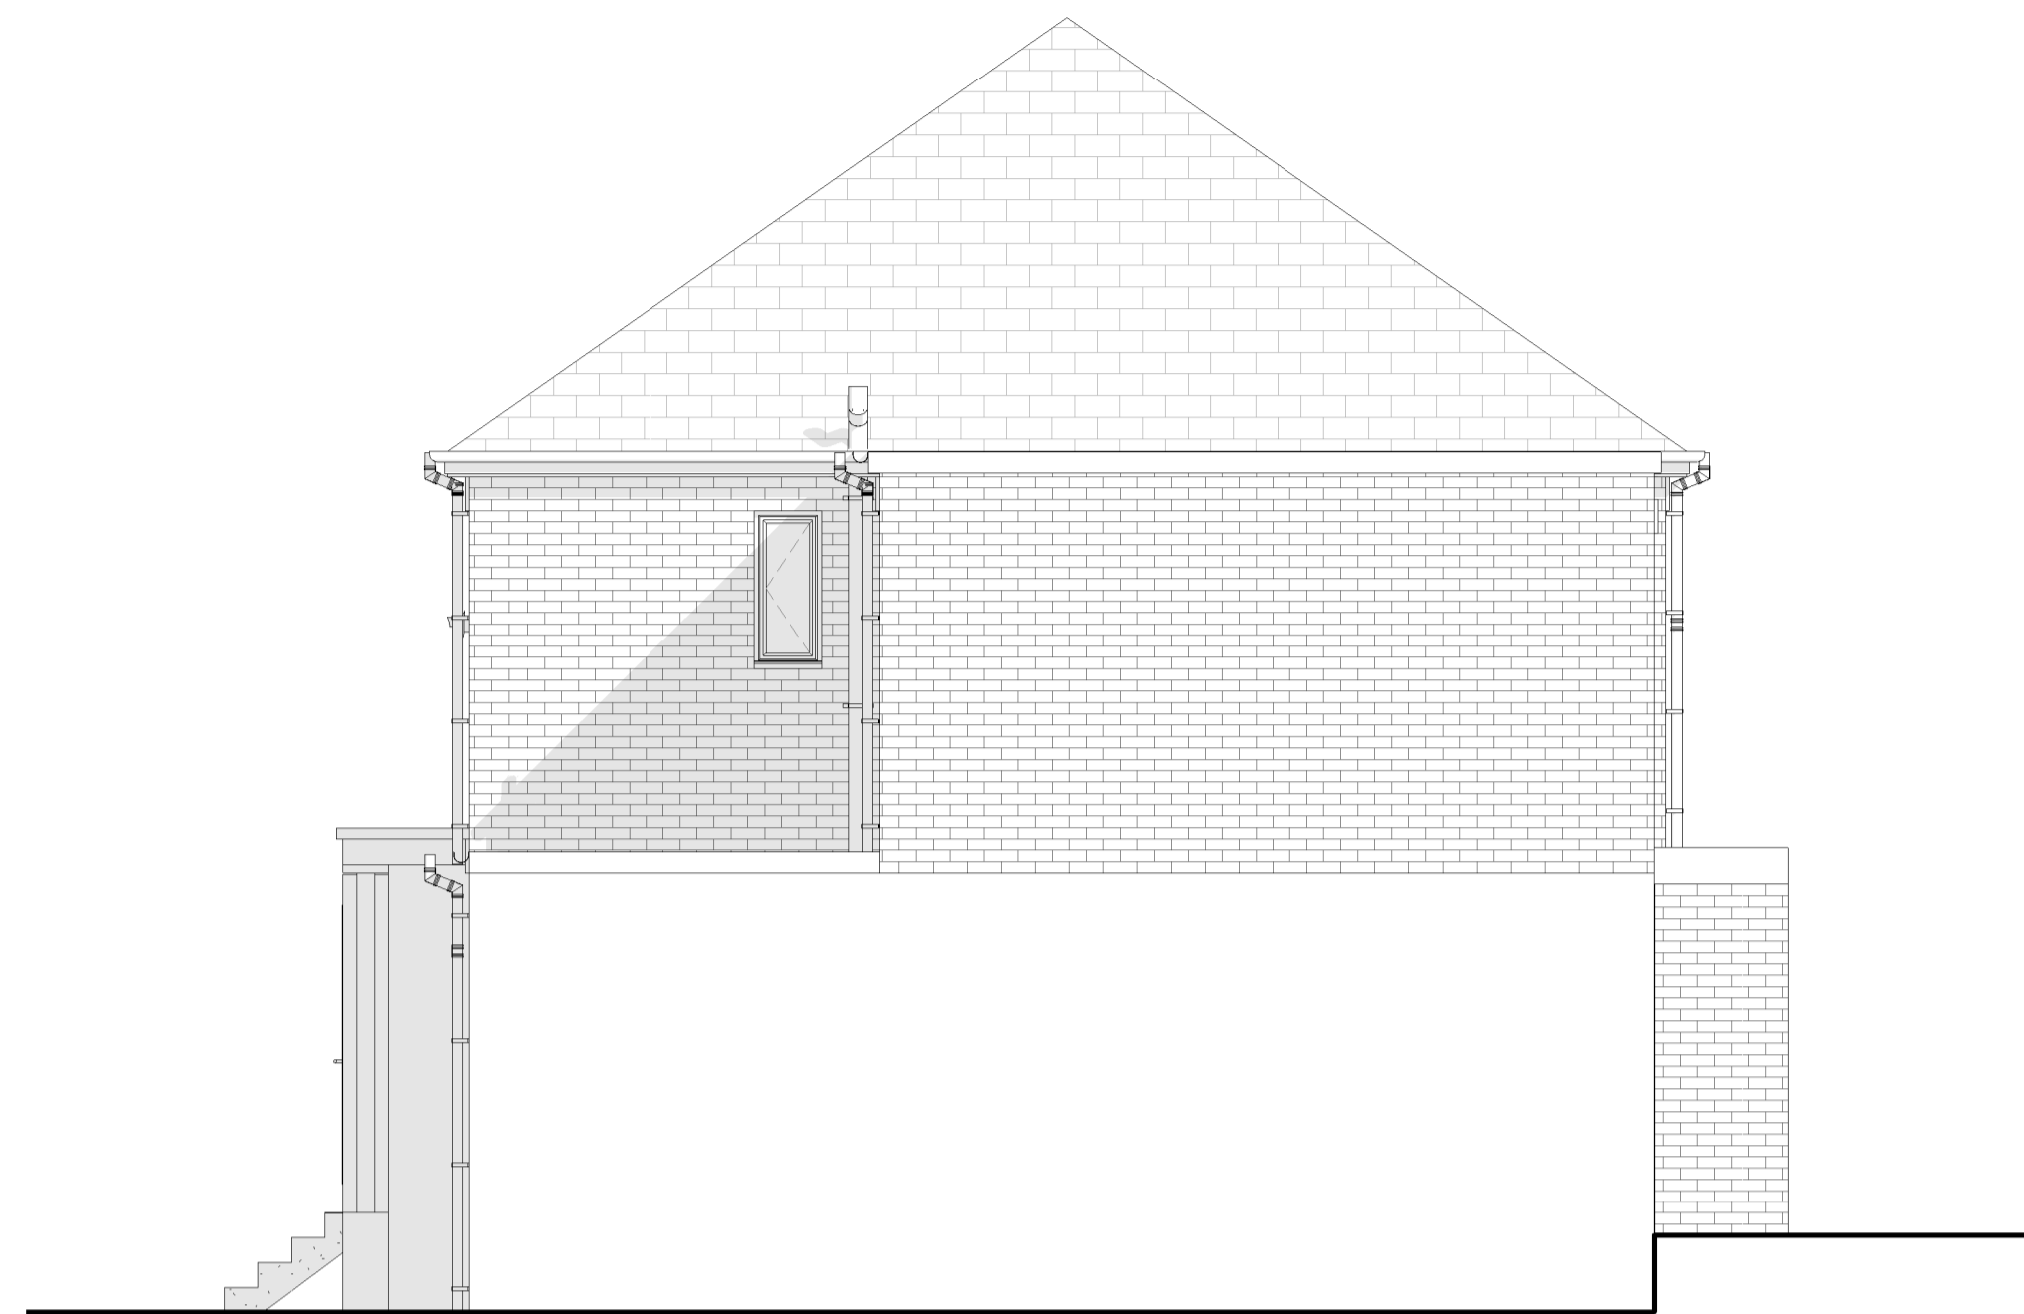


0.2 Existing Side Elevation A

1 : 50

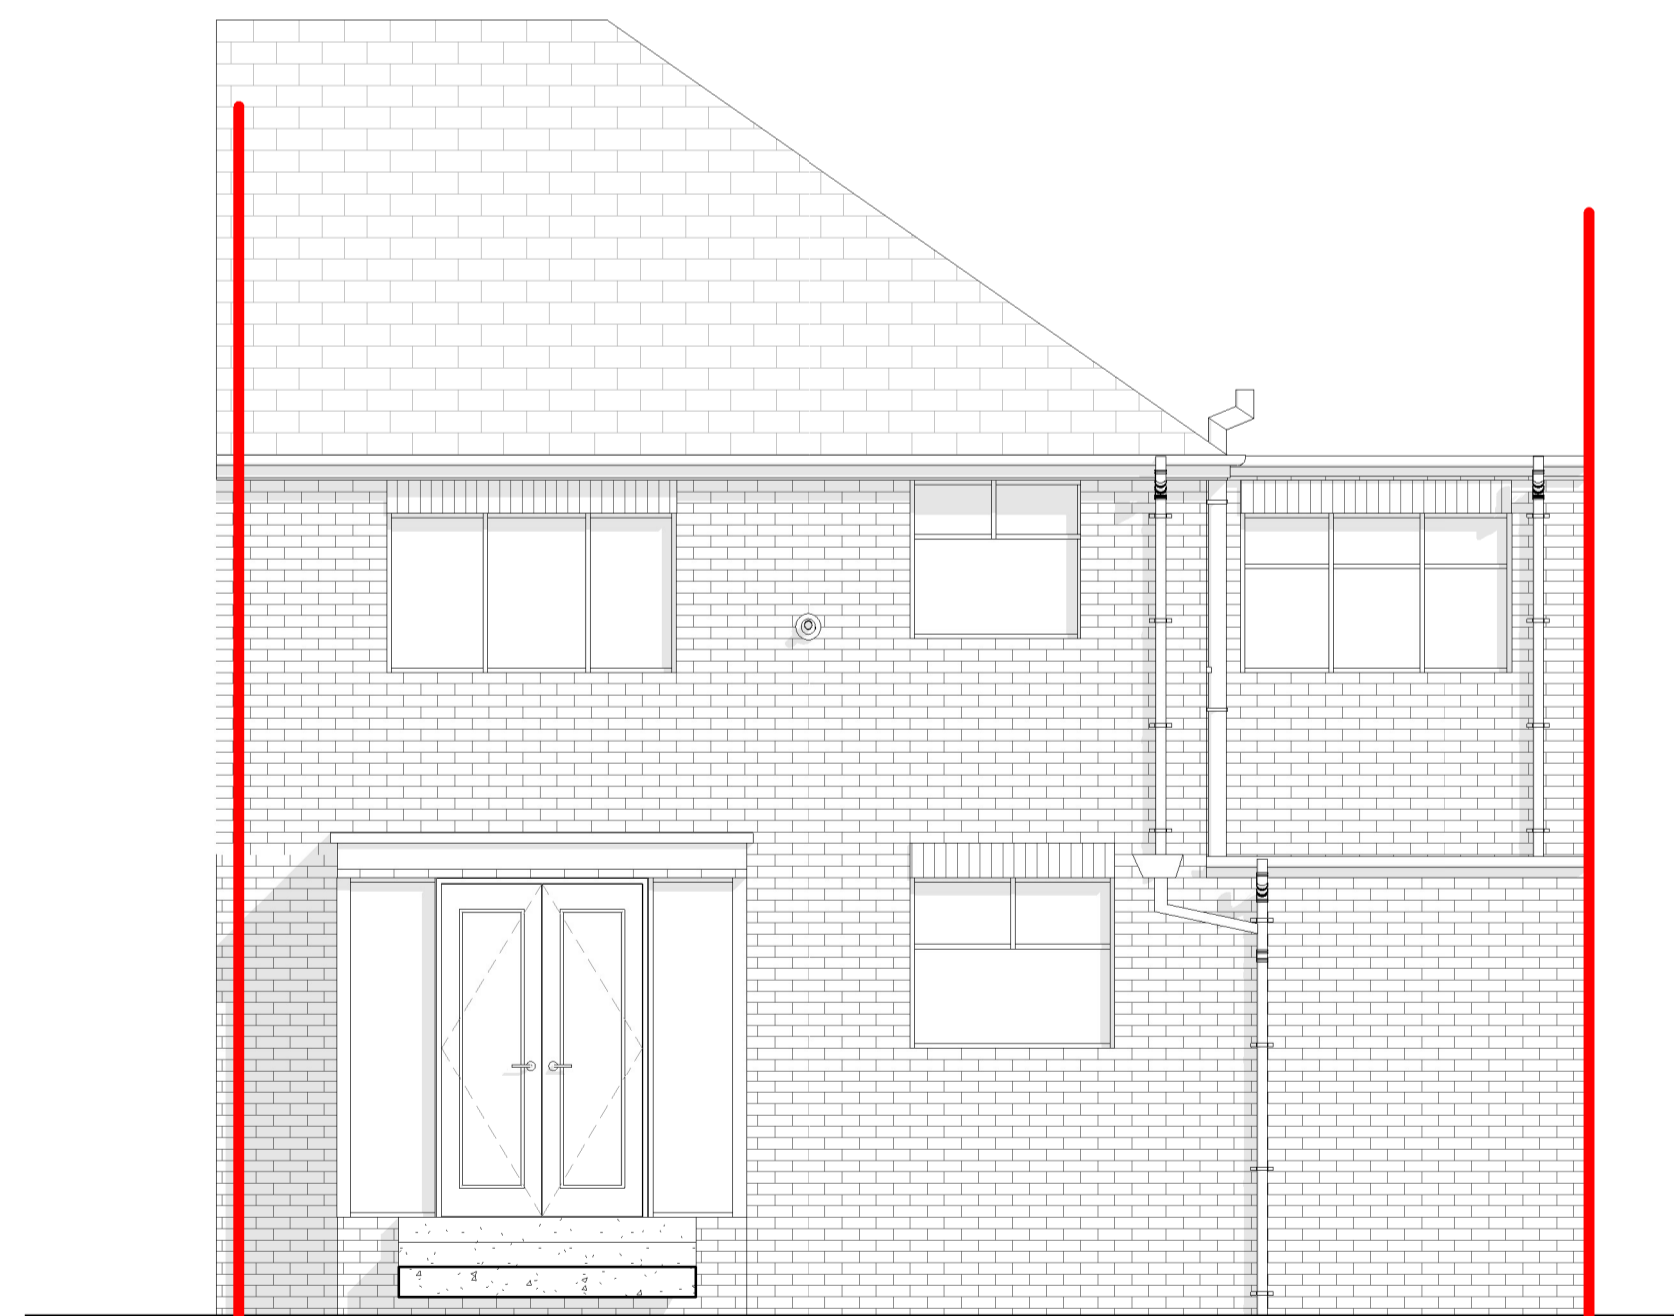


0.1 Existing Rear Elevations

1 : 50

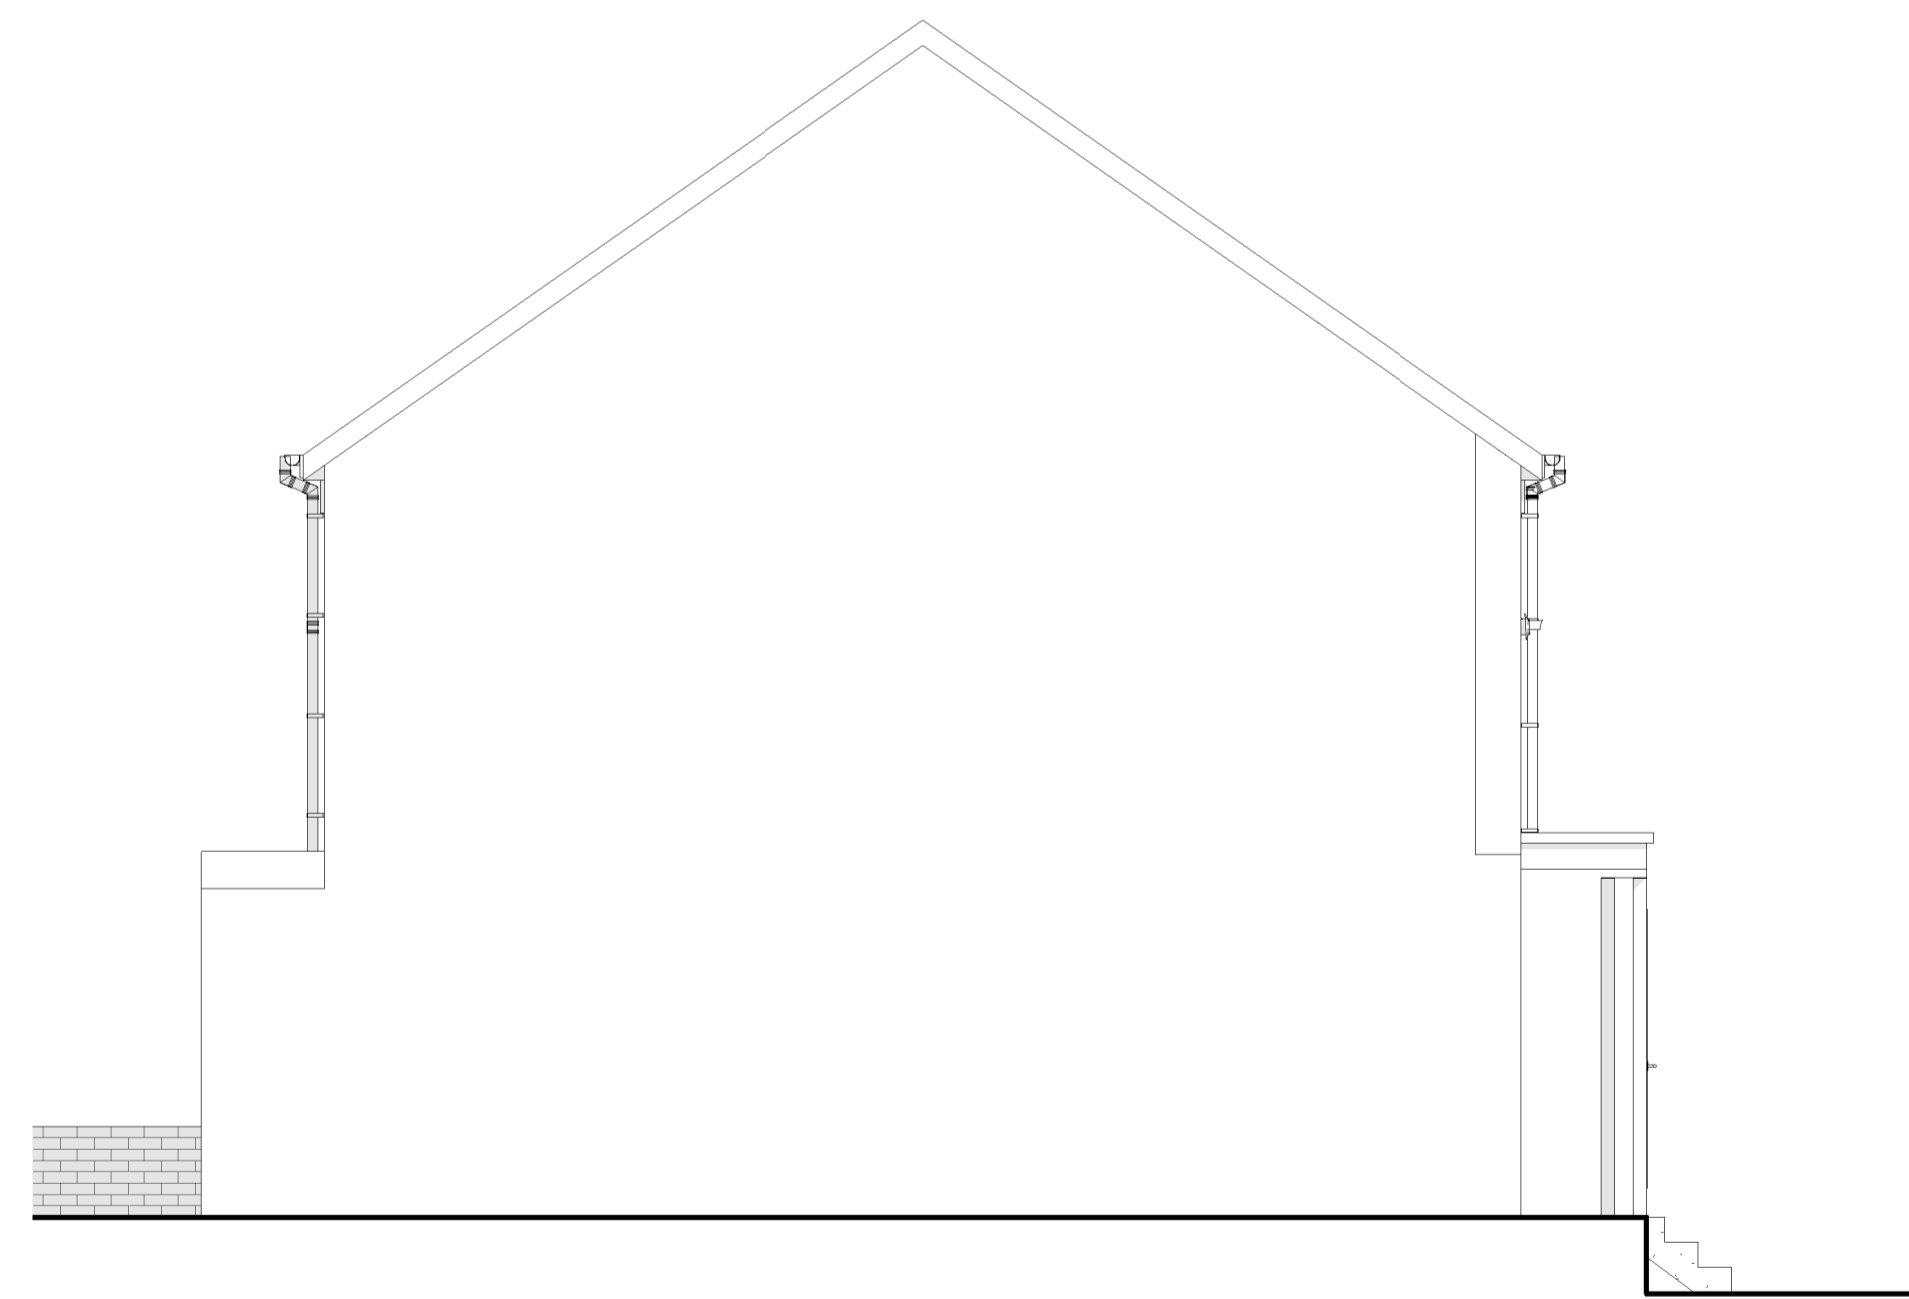

0.2 Existing Side Elevation B

1 : 50

 

LighthouseARCHITECTURE

Project 50 Valley Gardens, Whitley Bay NE25 9AQ		Revision	
Revision 1	Date 03.2.24	Drawn By JW	Checked By P. H. M. M.
Project Title 100-02 Existing Elevations			
Status PLANNING			
Drawn By Author	Scale at A1 1 : 50		
Date 06/23/22			

C - THIS DRAWING IS THE COPYRIGHT OF LHA. NO COPYING OR DISTRIBUTION OF THIS DRAWING OR ANY PART IS PERMITTED WITHOUT PRIOR WRITTEN NOTICE OR PERMISSION.

THE DRAWING IS FOR PLANNING/ BUILDING CONTROL PURPOSES ONLY. ALL DIMENSIONS TO BE CHECKED ON SITE PRIOR TO COMMENCEMENT OF WORKS AND PRIOR TO ANY MANUFACTURE.

ANY DISCREPANCIES TO BE BROUGHT TO THE ATTENTION OF LHA.

Email - lighthousearchitecture@hotmail.com

Tel - 07710 046506

A1 SIZE - SCALE AS SHOWN