

Revision/Issue Notes:

Rev: Notes: Issue Date: By:

Project Name:

New Window

Project Address:

6 The Street
South Luffenham
LE15 8NX

Client:

Mr & Mrs P
Hallawell

| Project: | Drg No: | Revision: |
|----------|---------|-----------|
| 1689 | 23 | |

Drawing Title:


Existing Location Plan
and Proposed Site Plan

| Scale: | Paper size: |
|-------------|-------------|
| 1:1250, 500 | @A2 |

| Drawn: | Checked: |
|--------|----------|
| RJ | Initial |


Issue:

PLANNING

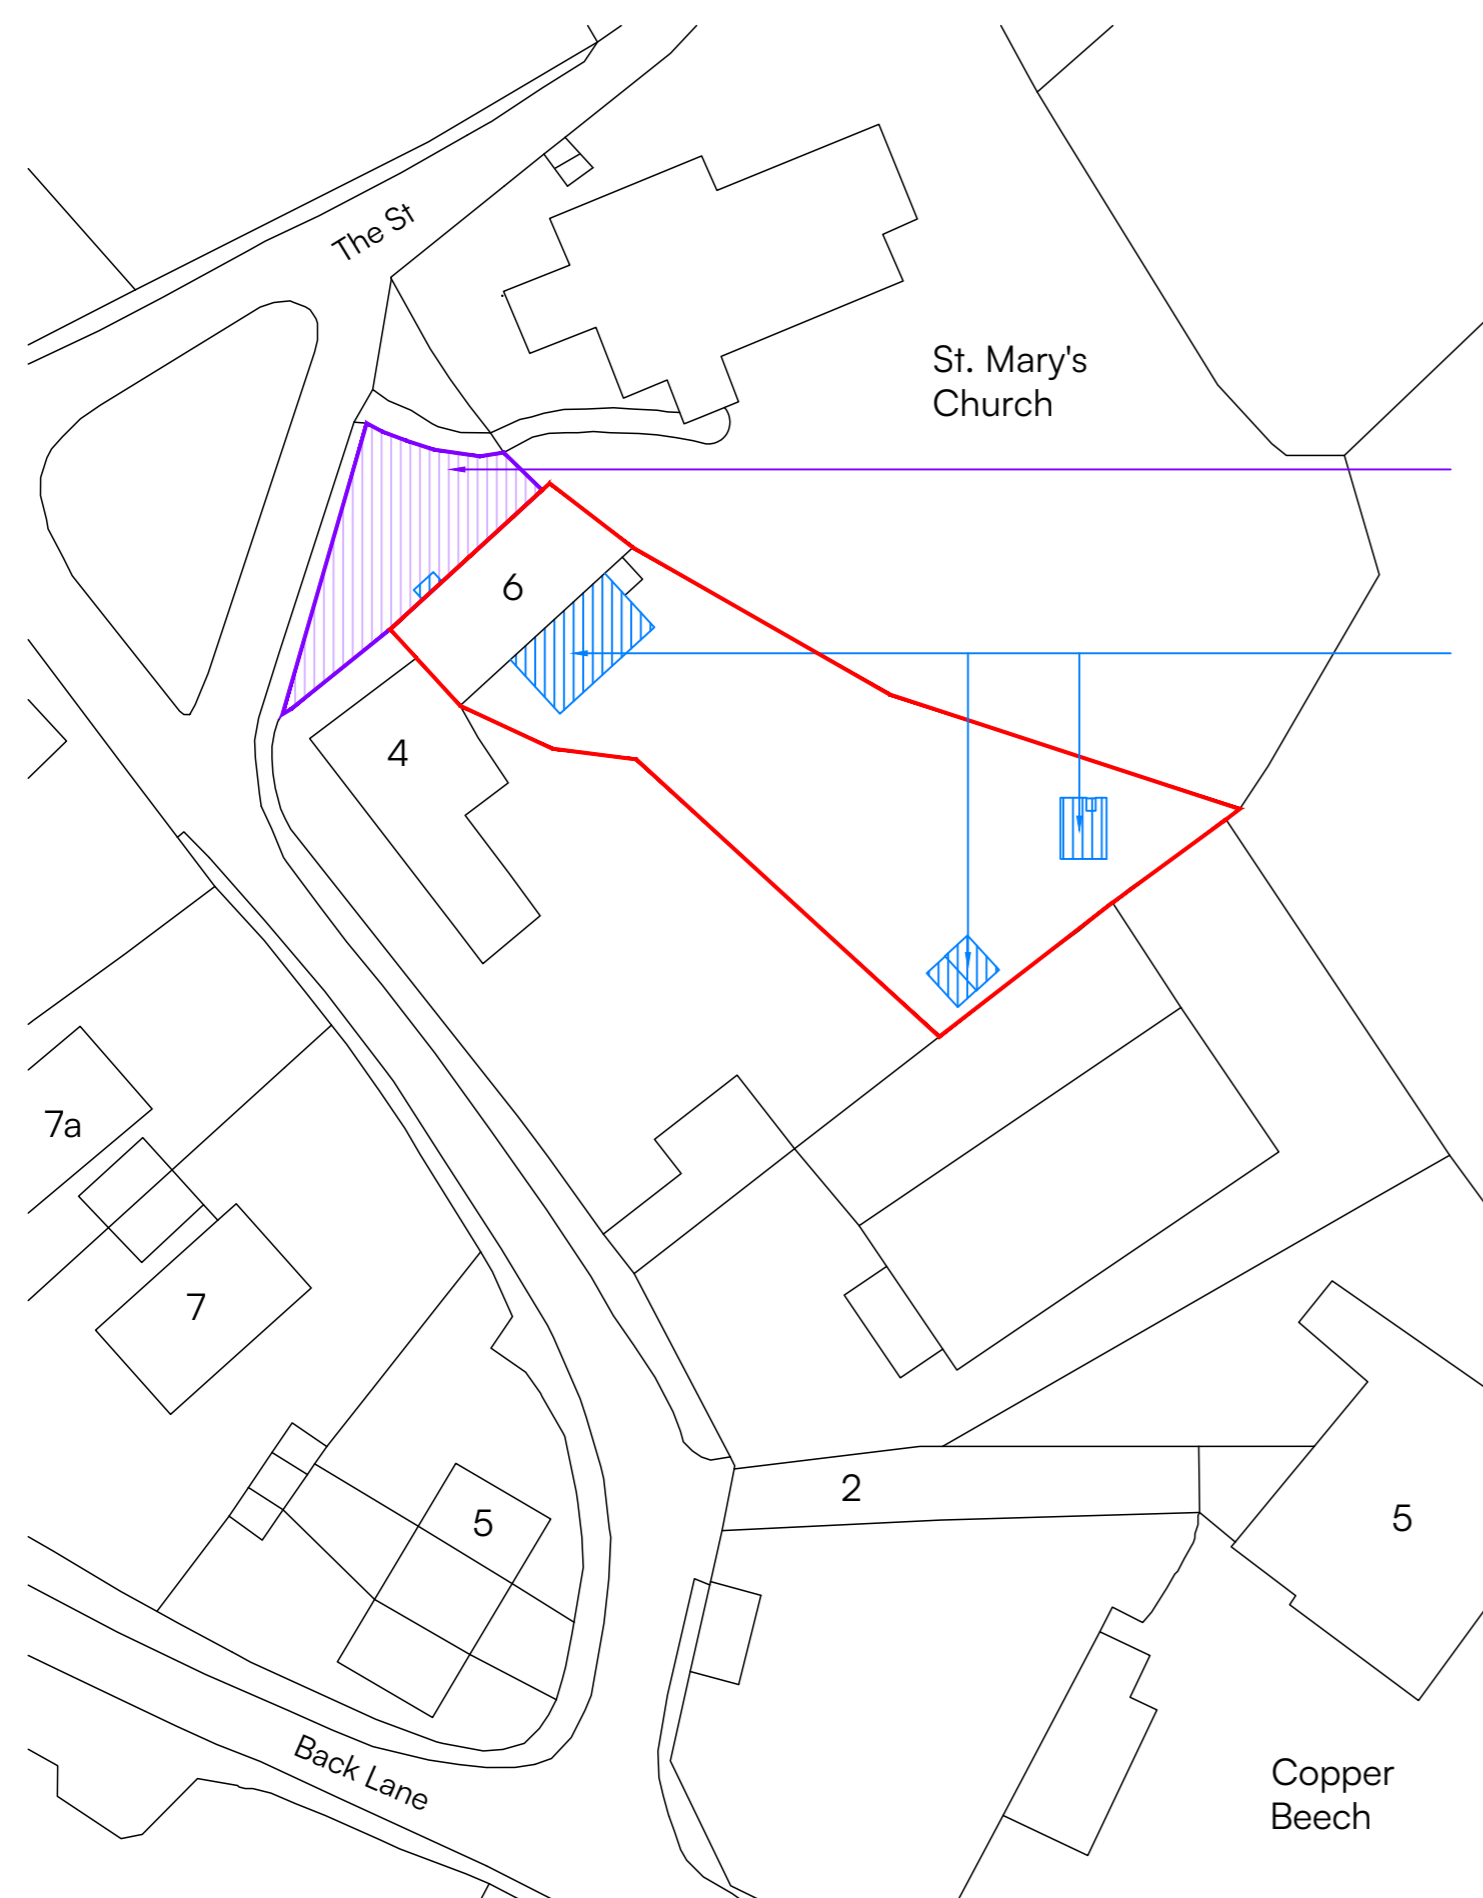


Application submitted for 'stopping up' order (Section 247)
NATTRAN/EM/S247/5649
Approved works (2023/1017/FUL & 2023/1018/LBA)

Proposed Site Plan
Scale 1:500

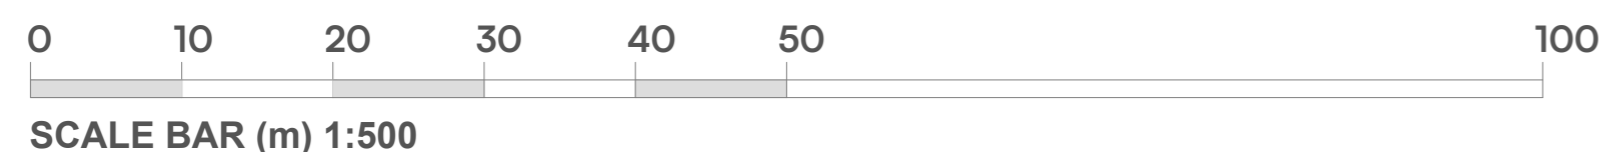

SCALE BAR (m) 1:500

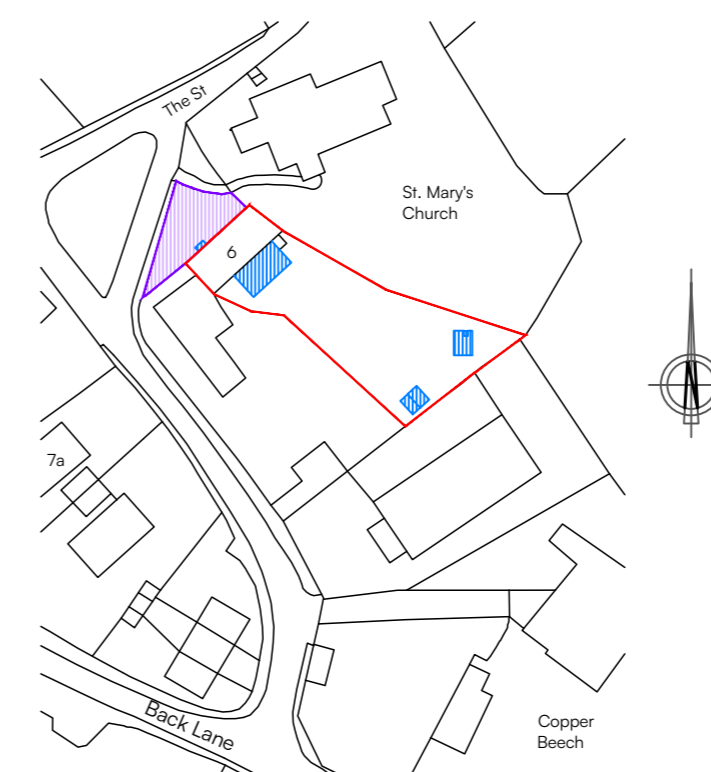

Existing Location Plan
Scale 1:1250



SCALE BAR (m) 1:1250