



Area of ground shaded was previously public open space, now being utilized as private garden ground.

New 1800mm high vertical slatted timber fence.

Former 1800mm high timber fence position.

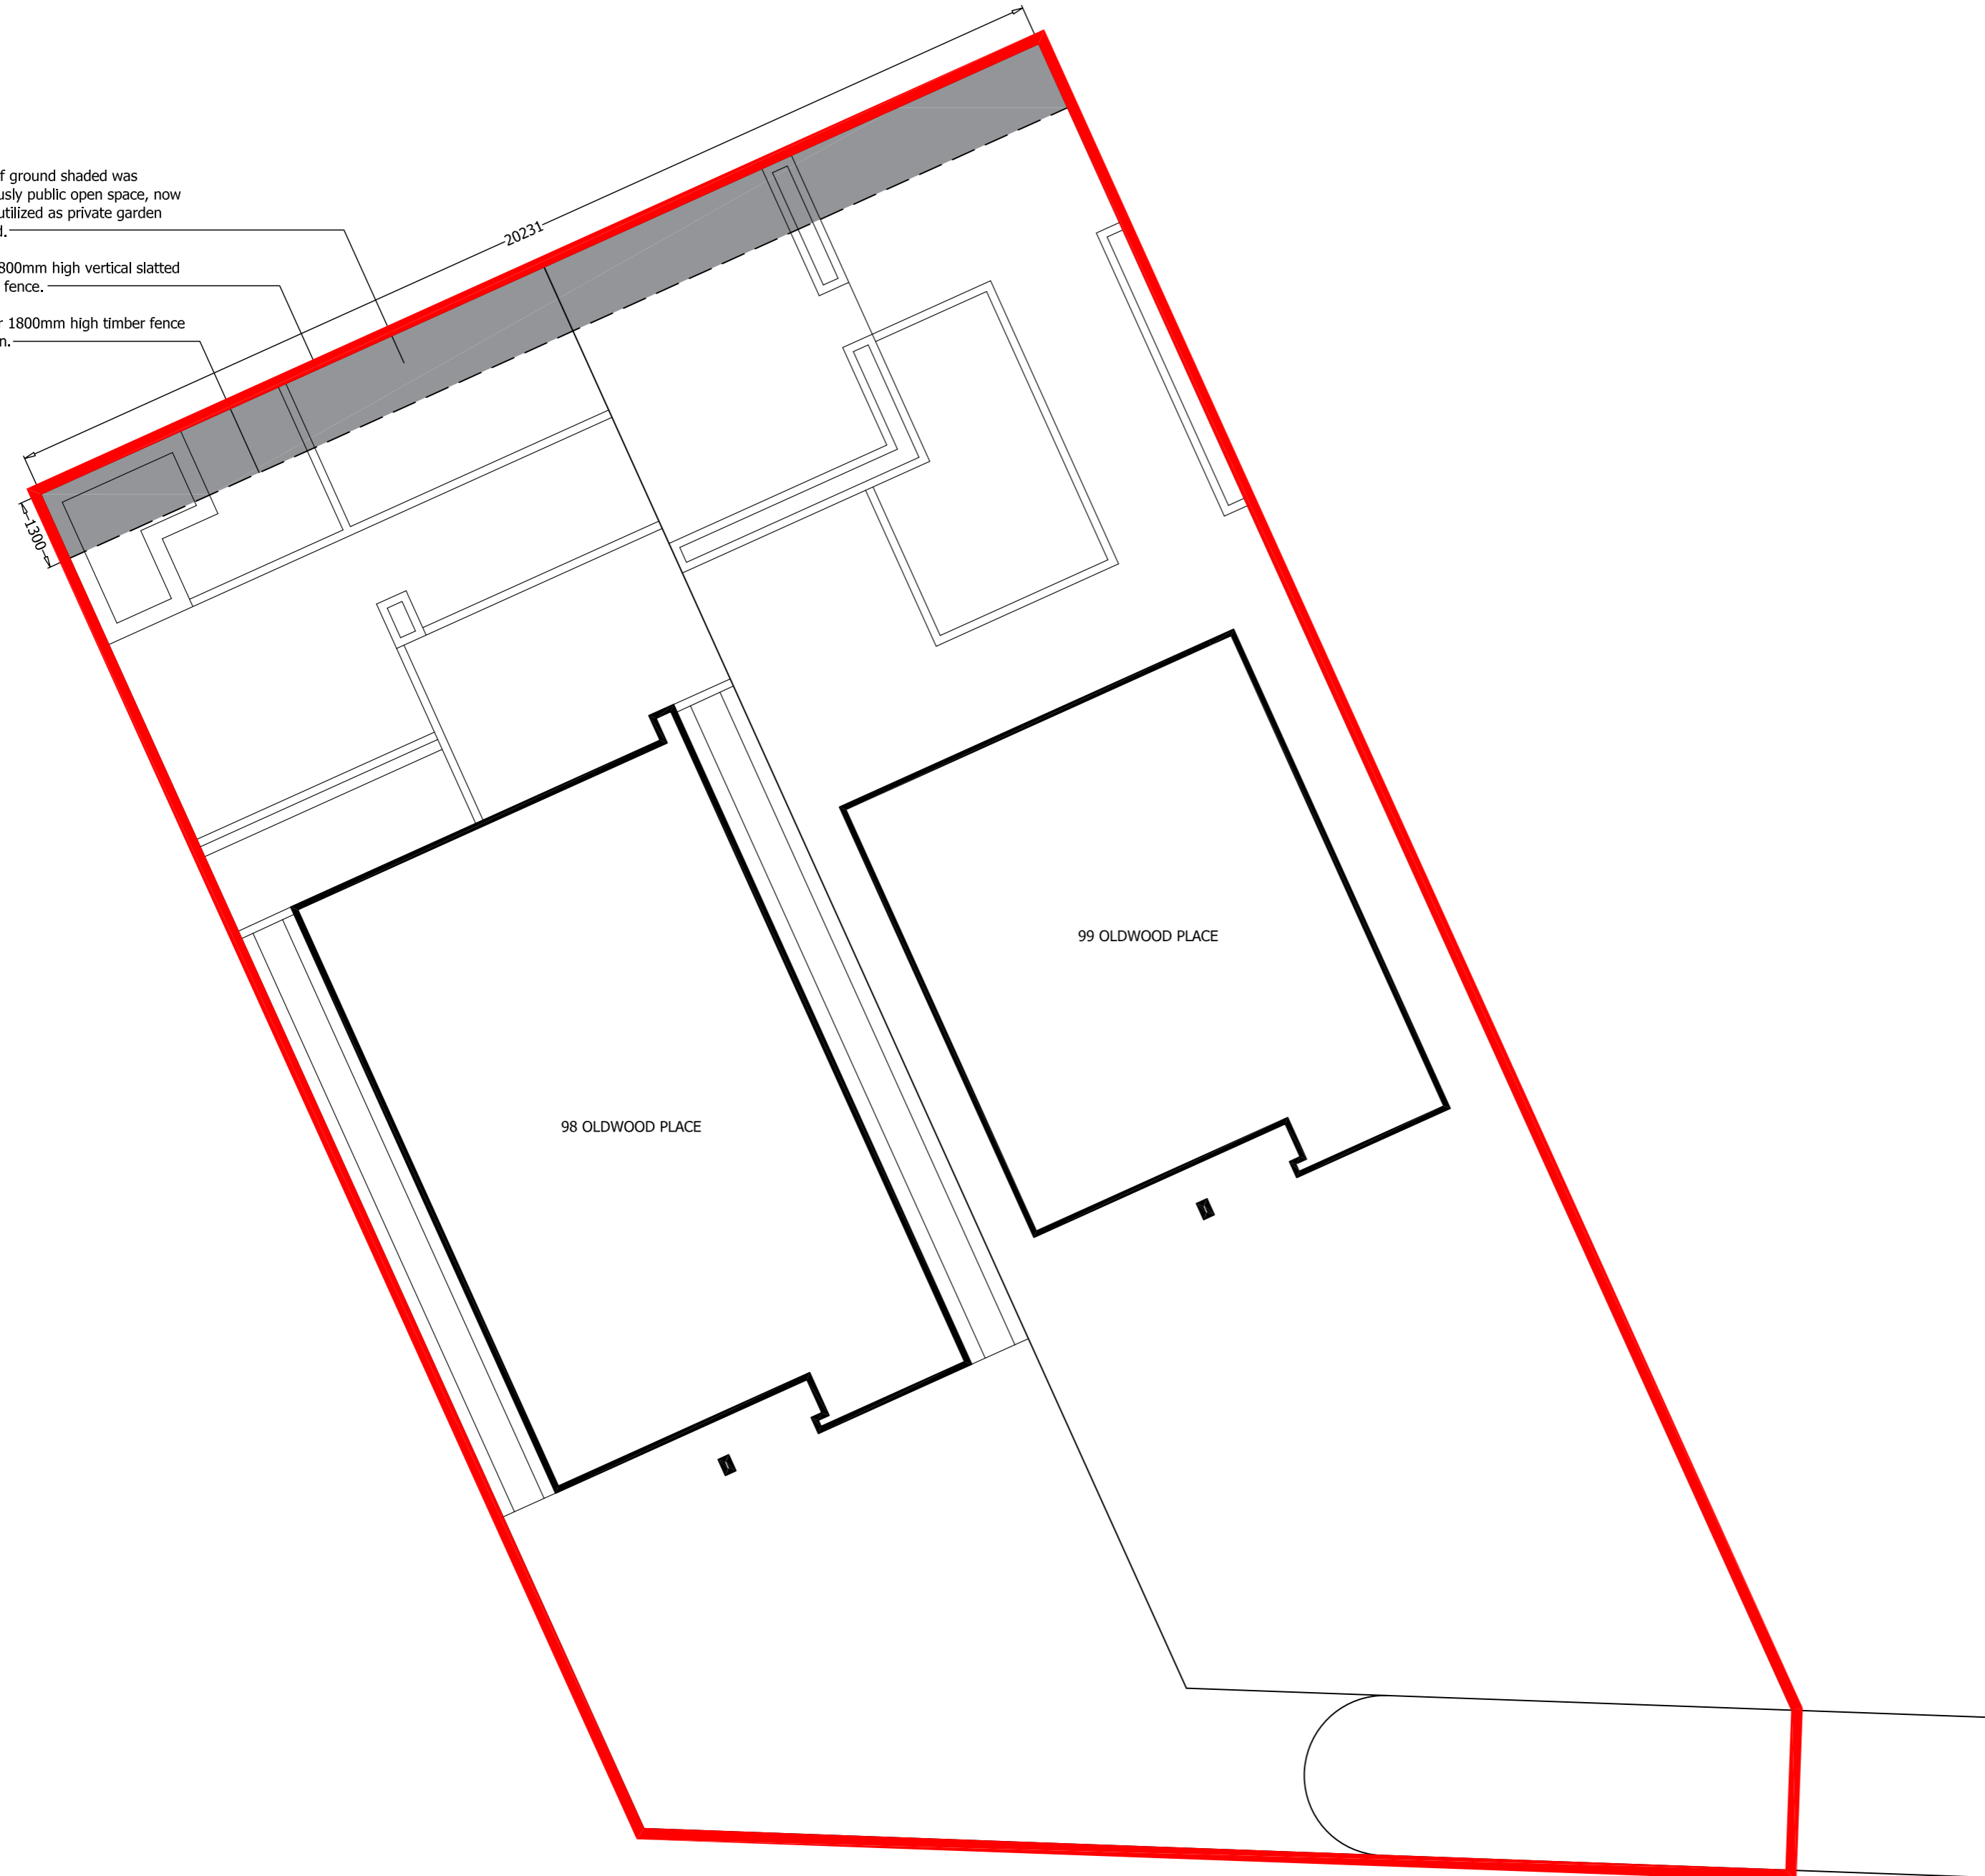

OS REPRODUCED UNDER LICENSE NUMBER - 100054476
SCALE 1:1250

 

Rebecchi
ARCHITECTURAL
32 Kempock Street
Gourock
PA19 1NA
t - 01475 634844
e - marco@rebecchia.com
w - rebecchia.com

Client
James Boyle & Gillian Ross

Project Title
Proposed Extension of Garden Ground at
98 & 99 Oldwood Place
Livingston

Drawing Title
Existing Site Plans

Scale	Size	Date
1:50	A2	13-03-23

Job No.	Drawing No.	Revision
22-074	PL-001	-