

THIS DRAWING IS COPYRIGHT ©.  
 ALL DIMENSIONS TO BE CHECKED ON SITE BEFORE WORK COMMENCES. DISCREPANCIES TO BE REPORTED TO IFA.  
 VARIATIONS AND MODIFICATIONS TO INFORMATION SHOWN ON THIS DRAWING SHALL NOT BE CARRIED OUT WITHOUT PRIOR PERMISSION OF LYNDSAY FRASER ARCHITECTS, WHO ACCEPT NO LIABILITY FOR ALTERATIONS MADE TO THIS DRAWING BY ANY OTHER PARTY.  
 THIS DRAWING IS TO BE READ IN CONJUNCTION WITH ALL RELEVANT ARCHITECTURAL, STRUCTURAL, SERVICES DRAWINGS AND SPECIFICATIONS.  
 IT IS THE RESPONSIBILITY OF THE CONTRACTOR TO ENSURE THAT ALL MATERIALS USED DURING CONSTRUCTION CARRY A CE MARKING.

REV	DESCRIPTION	DRAWN	CHECKED	DATE

**PLANNING DESIGN  
 FOR THE PURPOSE OF  
 PLANNING ONLY**

SCALE BAR 1:100 -  
 0 0.5 1 2 3 4 5.0M

KEY

---	SITE BOUNDARY
---	DOWNTAKINGS
---	DRAINAGE

PROPOSED MATERIALS

ROOF PITCHED	SLATE GREY ZINC STANDING SEAM
ROOF FLAT	SLATE GREY SINGLE PLY MEMBRANE
WALLS	NATURAL SANDSTONE
WINDOWS	SLATE GREY ALU-CLAD TRIPLE GLAZED
ROOFLIGHTS	SLATE GREY FRAMES
DOORS	SLATE GREY ALU-CLAD TRIPLE GLAZED
RAINWATER GOODS	SLATE GREY




**GABLE ELEVATION - PROPOSED**  
 1:100 (A1)




**REAR ELEVATION - PROPOSED**  
 1:100 (A1)




**FRONT ELEVATION - PROPOSED**  
 1:100 (A1)

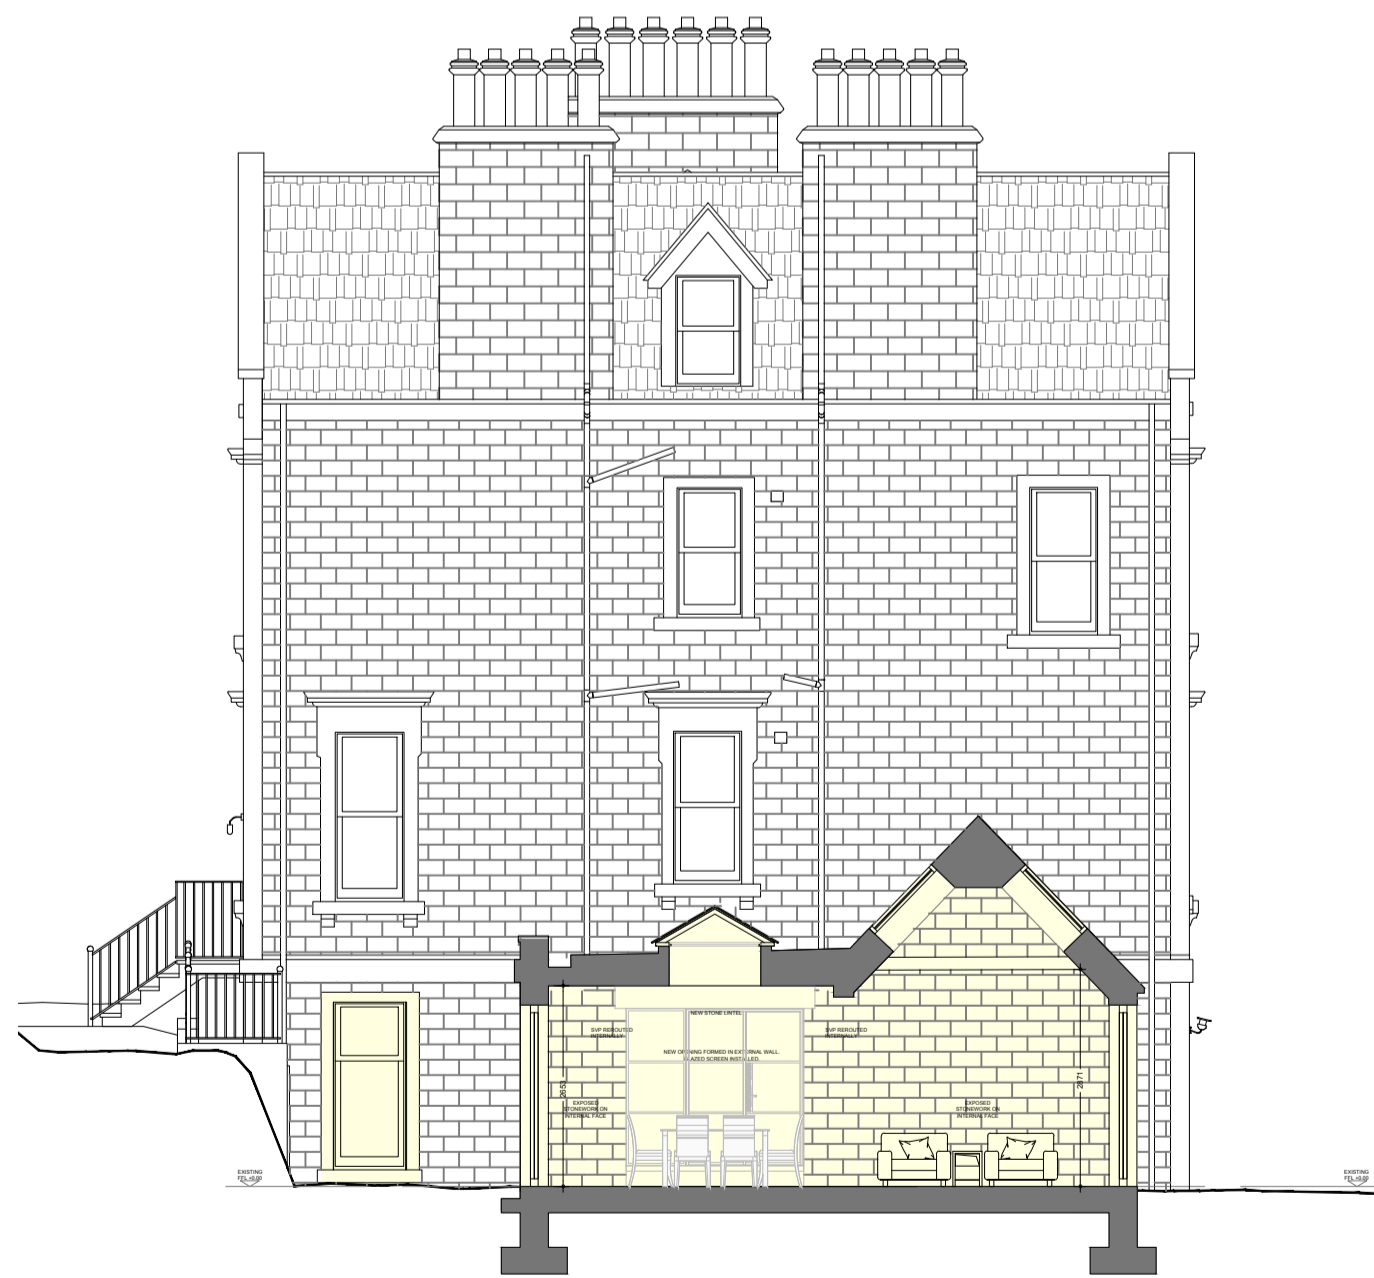

**GABLE SECTION - PROPOSED**  
 1:100 (A1)

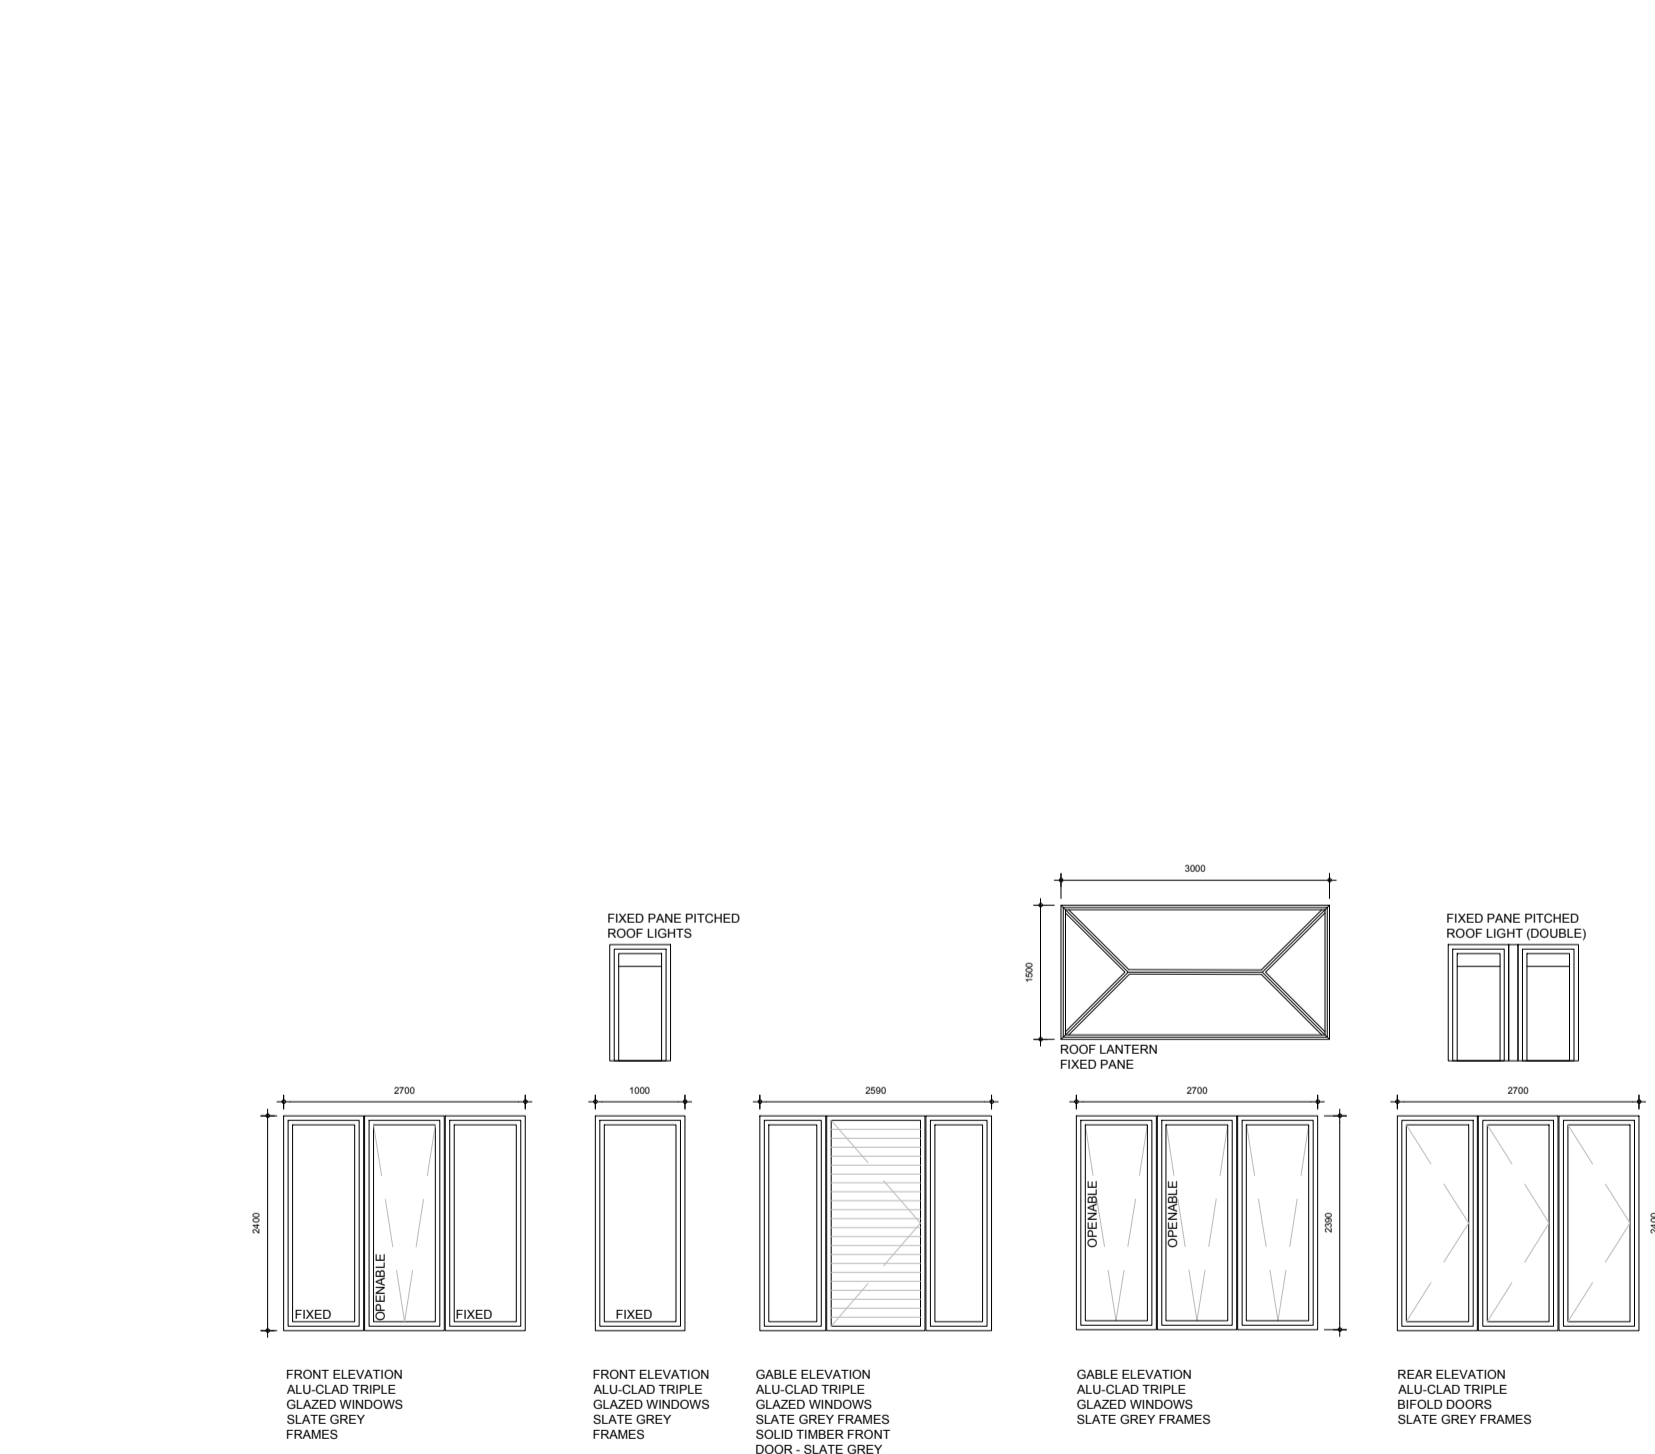

**WINDOW SCHEDULE - PROPOSED**  
 NTS (A1)

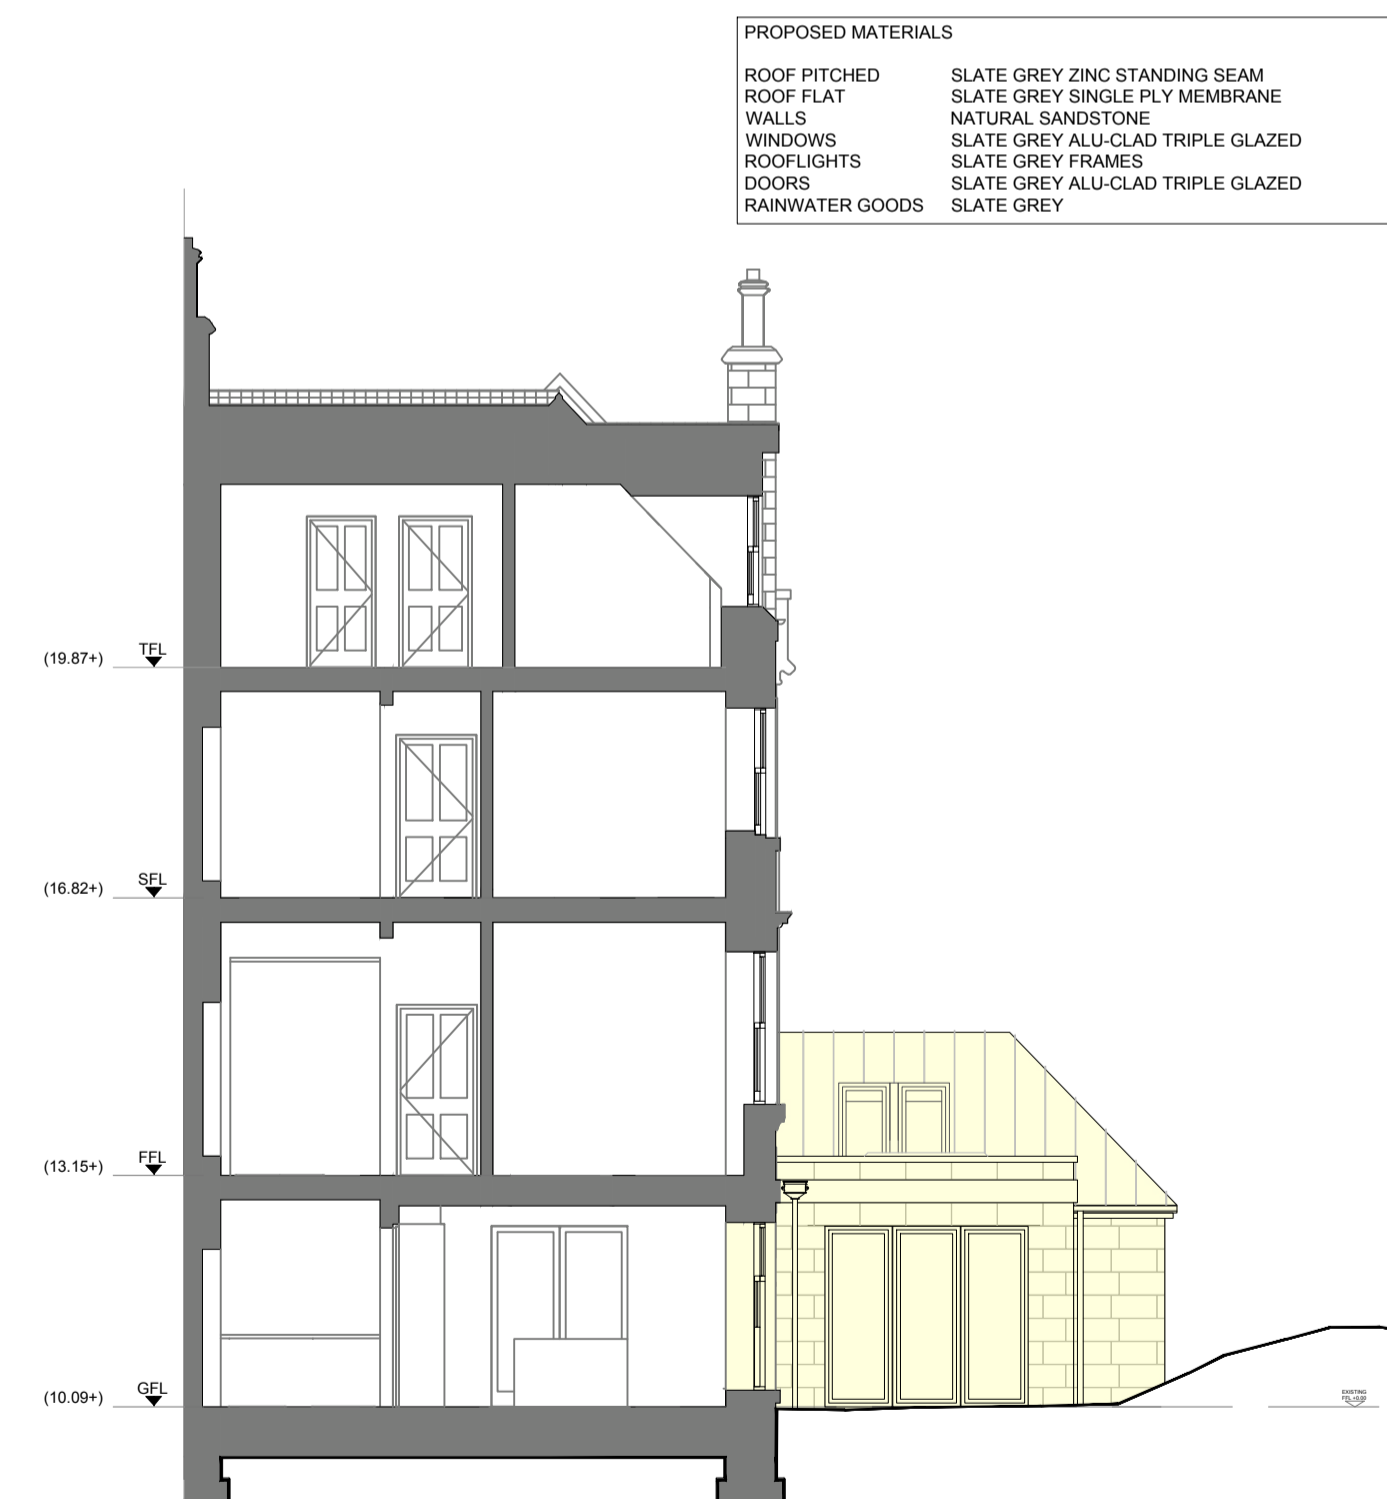

**SECTIONAL ELEVATION - PROPOSED**  
 1:100 (A1)



CLIENT.  
**IAN & ROSIE MORRISON**  
**PROPOSED RESIDENTIAL EXTENSION**  
**13A YORK ROAD**  
**NORTH BERWICK**

PROJECT.  
**PLANNING APPLICATION**  
**PROPOSED ELEVATIONS ANDS**  
**SECTIONS**

DRAWING.

PROJECT NO. 21023	SCALE AT A1: 1:100 (A1)	DATE: NOVEMBER 2023
DRAWING NO. PL003	REVISION *	ISSUE PURPOSE PLANNING
		WORK STAGE PLANNING