




01 EXISTING/PROPOSED BLOCK PLAN  
SCALE 1:500 @ A1

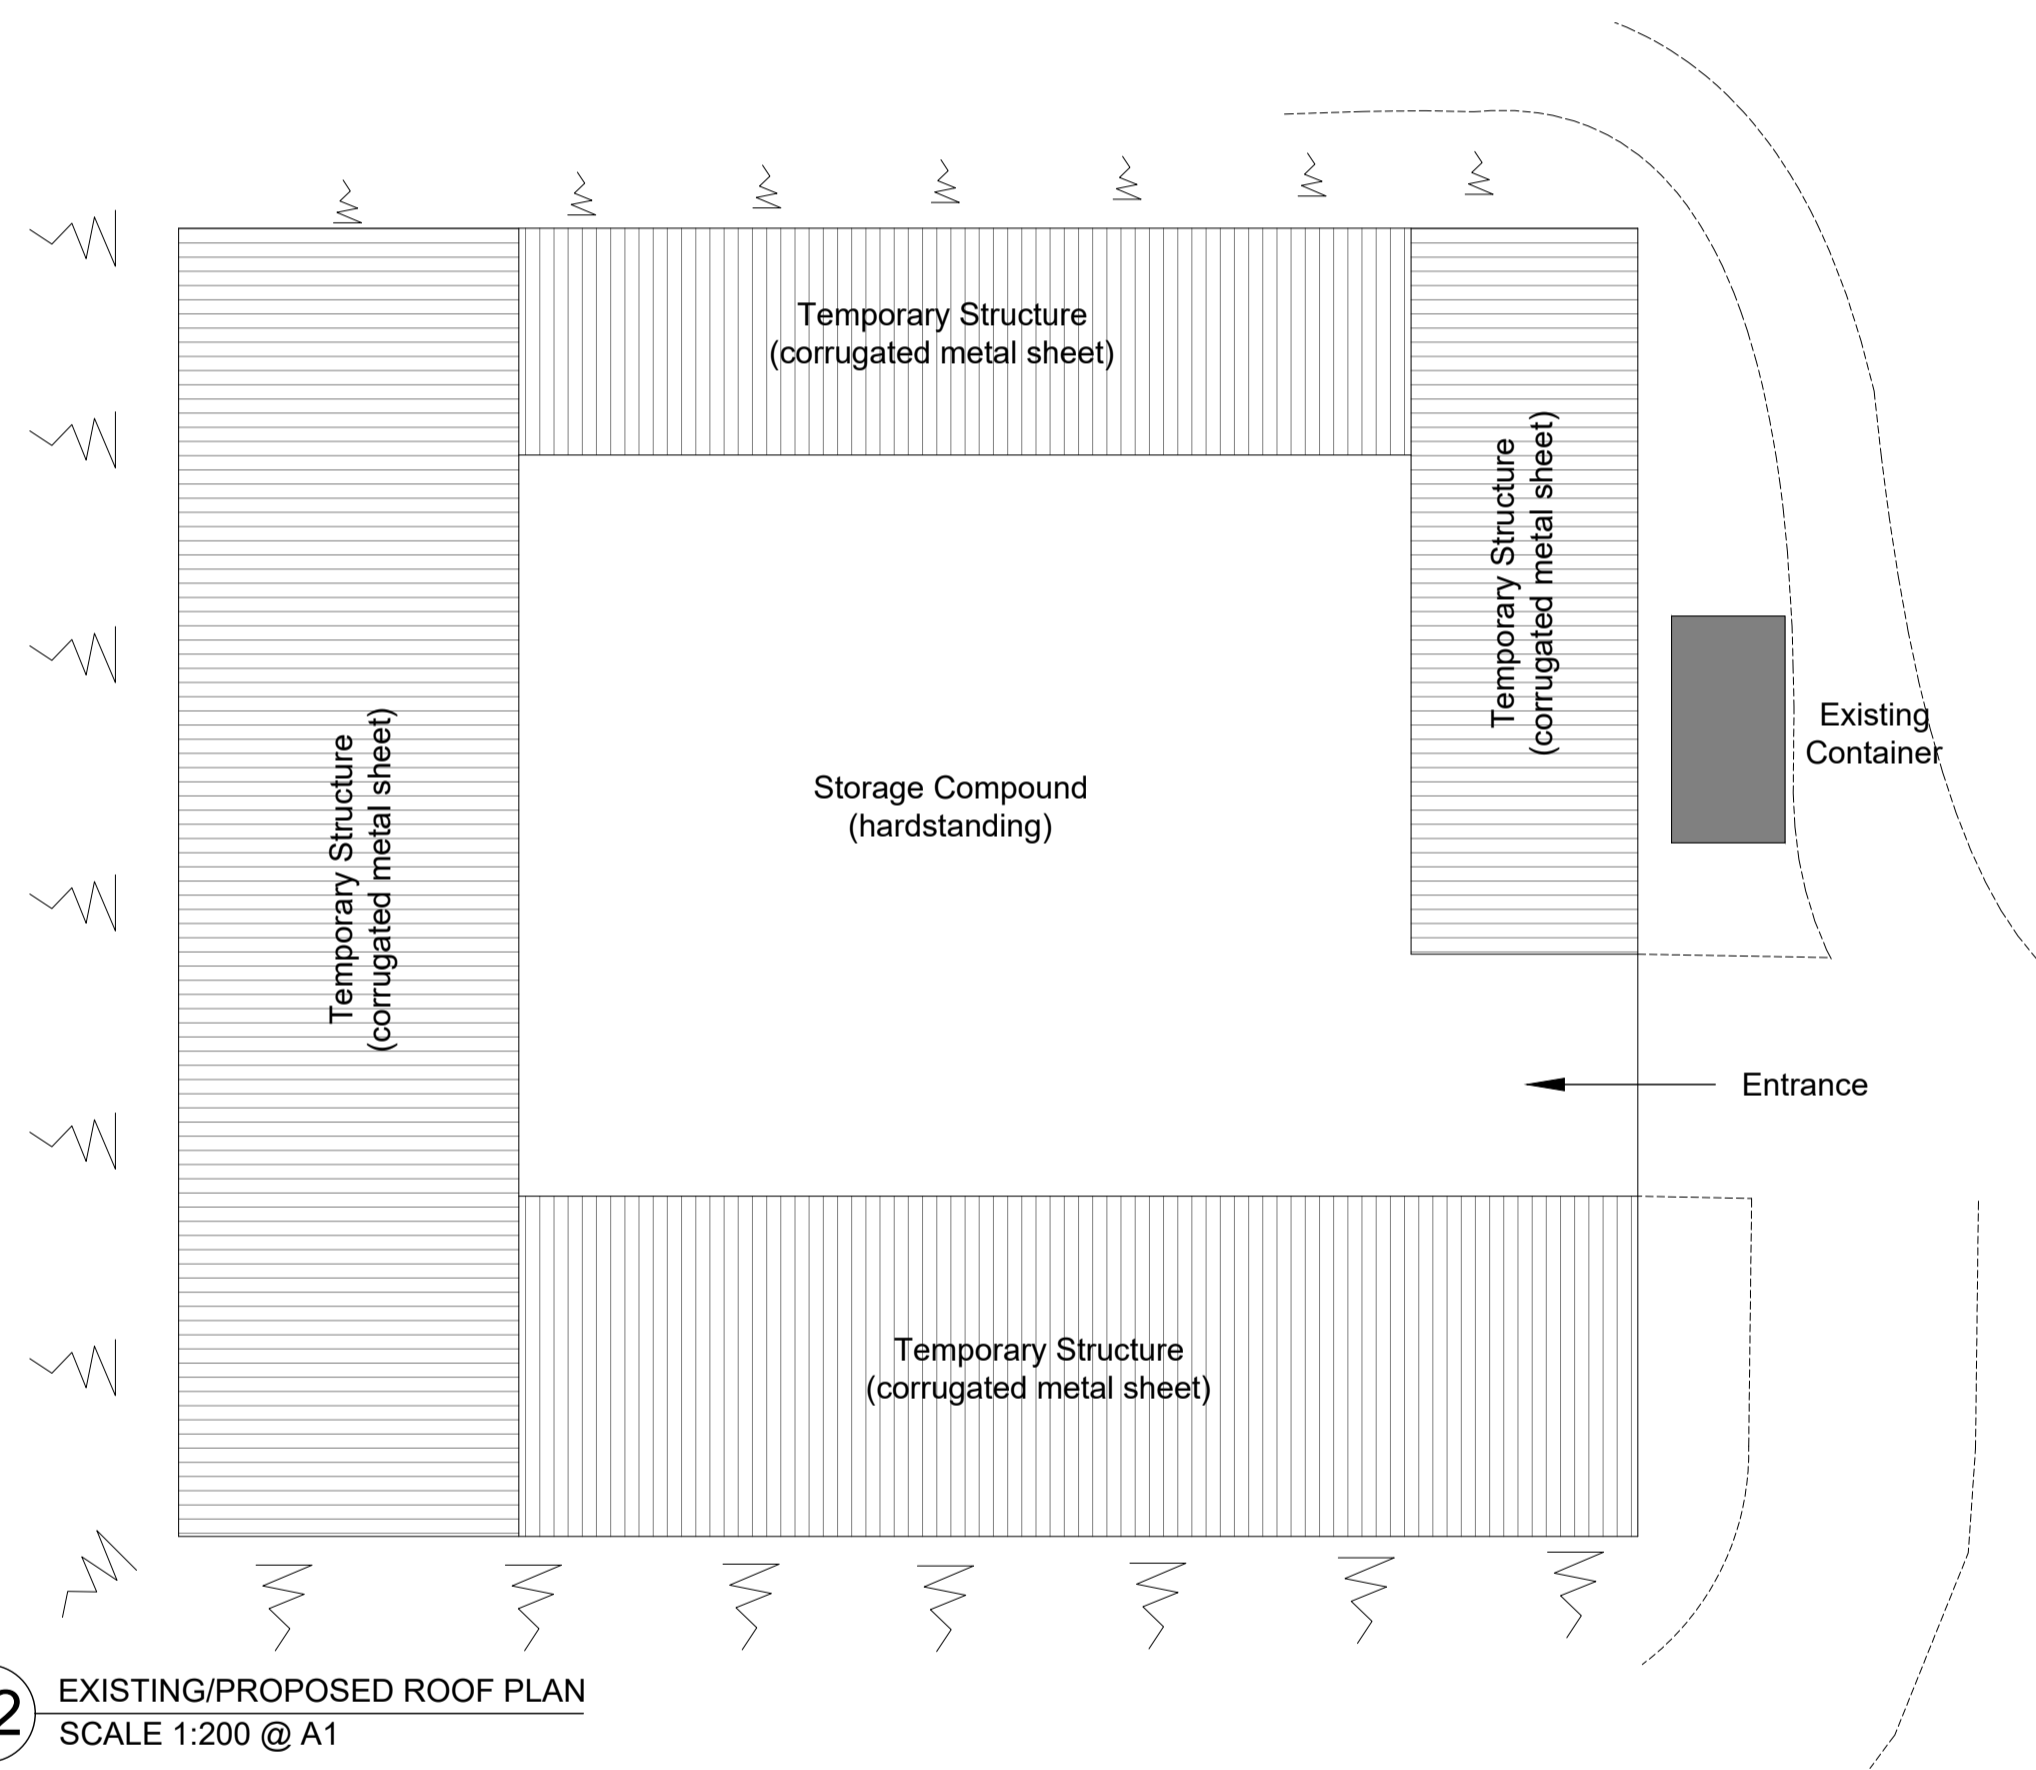


02 EXISTING/PROPOSED ROOF PLAN  
SCALE 1:200 @ A1

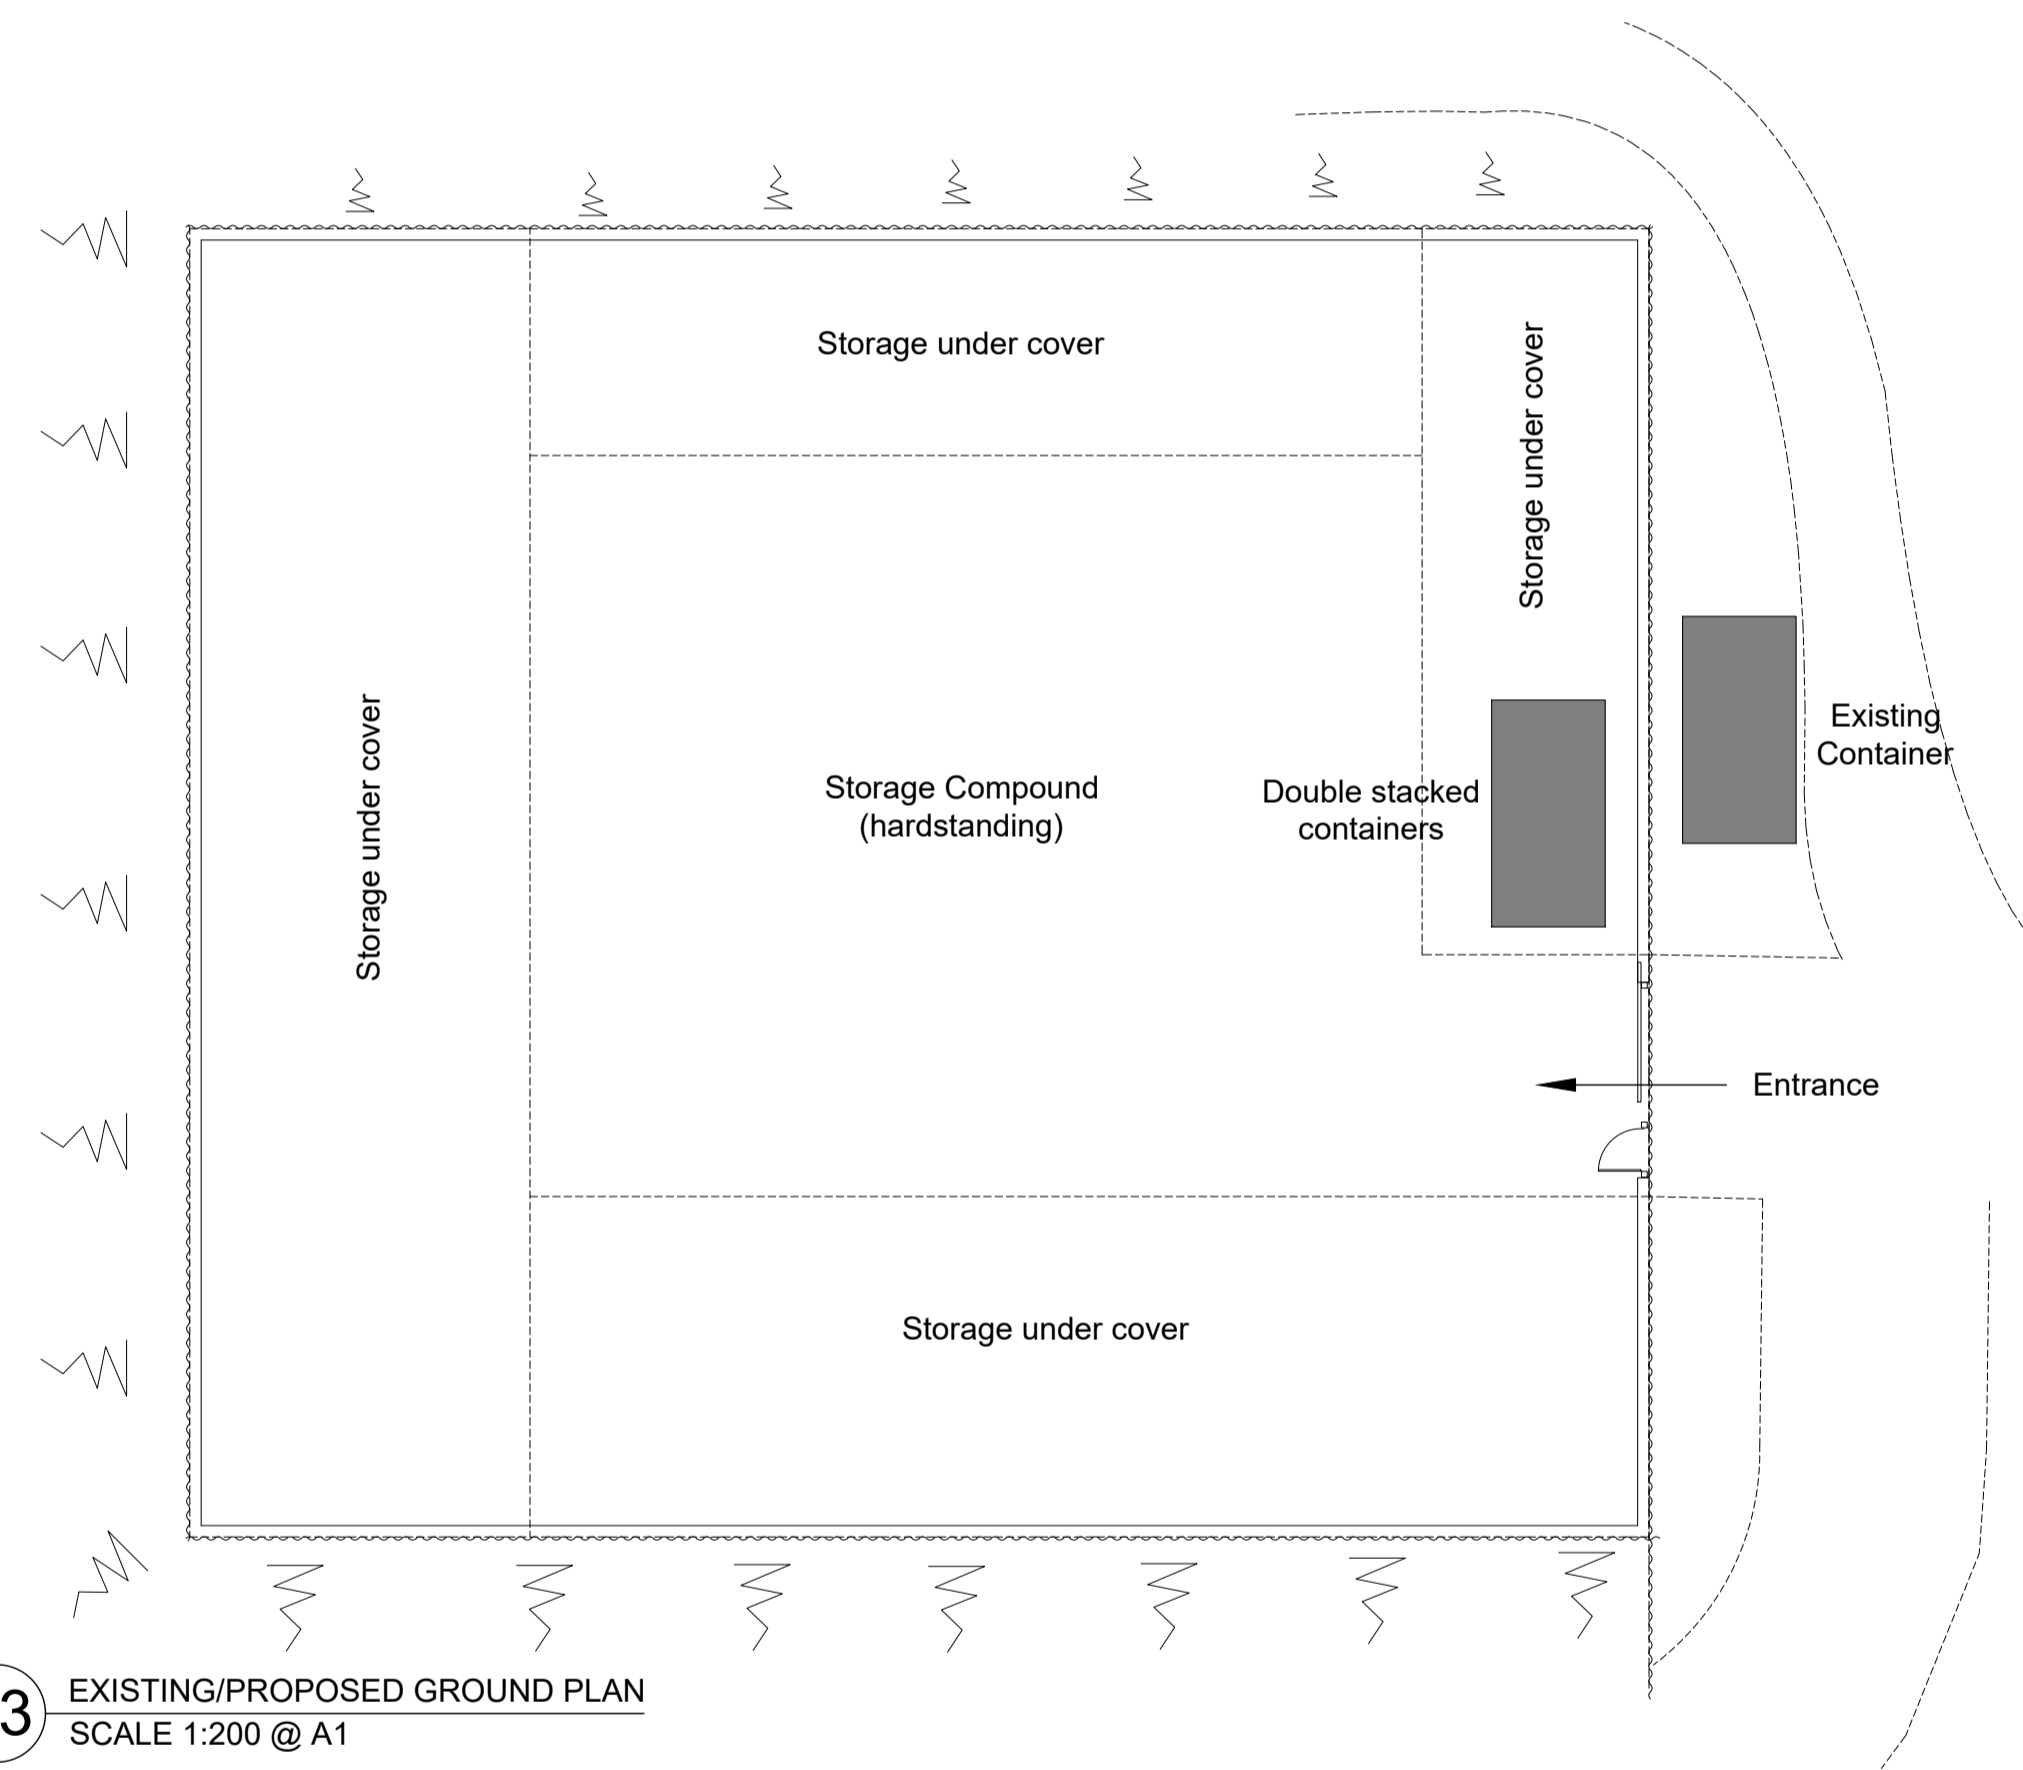


03 EXISTING/PROPOSED GROUND PLAN  
SCALE 1:200 @ A1

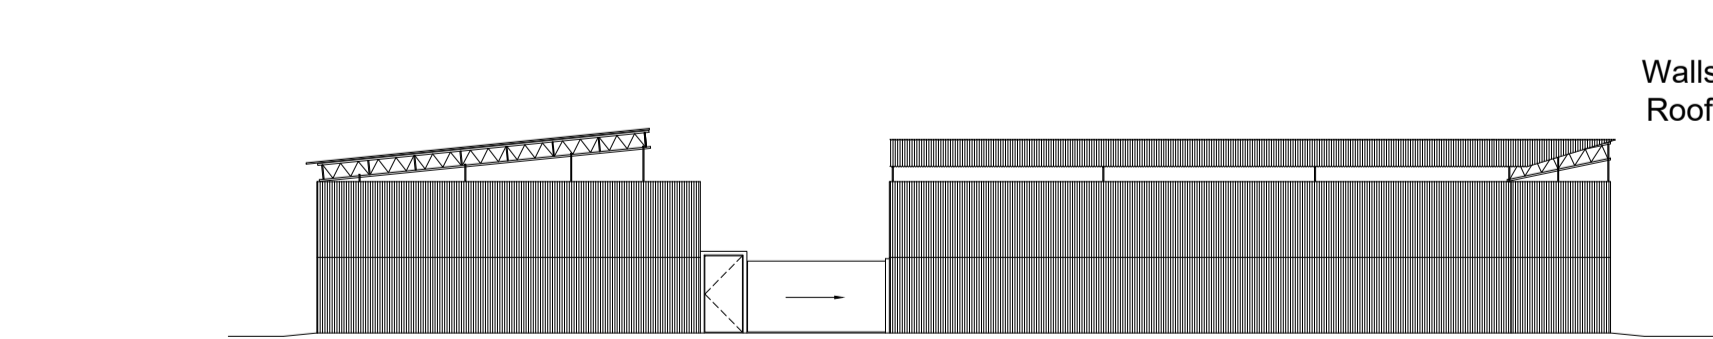


04 EXISTING/PROPOSED FRONT ELEVATION  
SCALE 1:200 @ A1

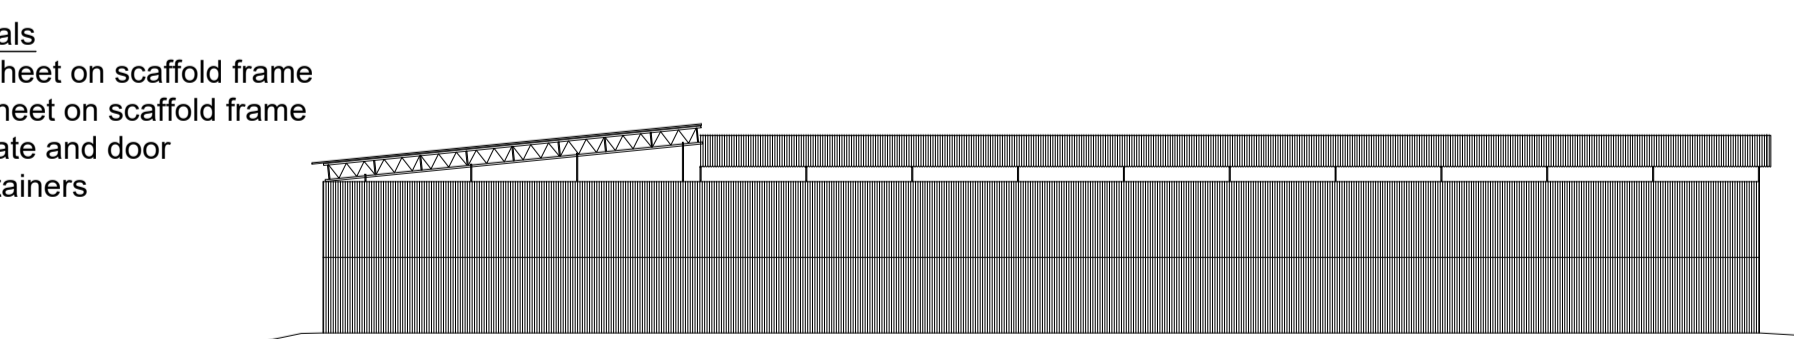

06 EXISTING/PROPOSED REAR ELEVATION  
SCALE 1:200 @ A1

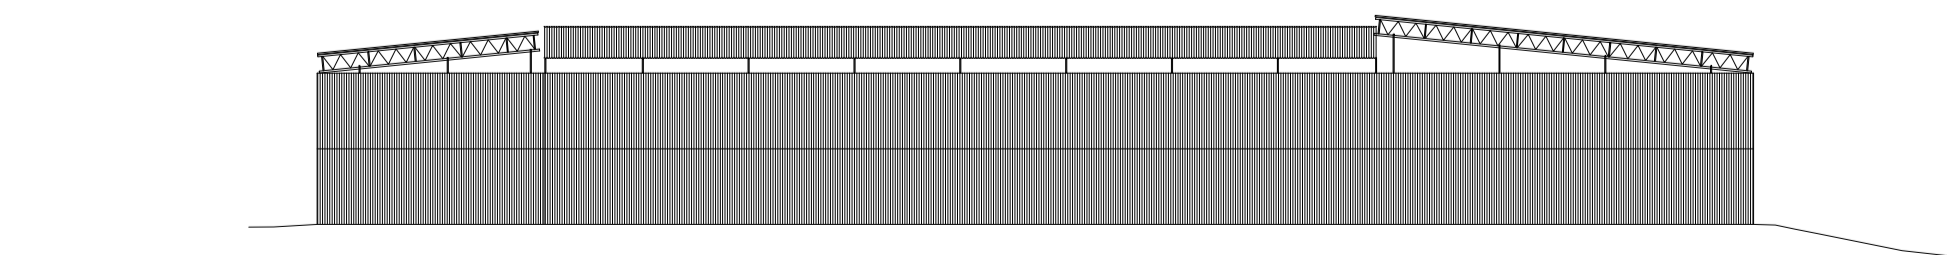

05 EXISTING/PROPOSED SIDE ELEVATION  
SCALE 1:200 @ A1

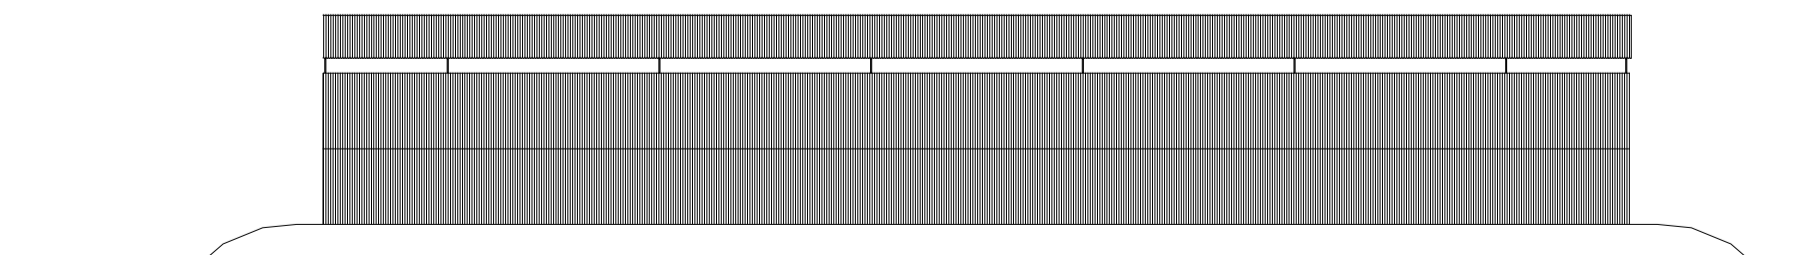

07 EXISTING/PROPOSED SIDE ELEVATION  
SCALE 1:200 @ A1

Materials  
Walls - corrugated metal sheet on scaffold frame  
Roof - corrugated metal sheet on scaffold frame  
Metal security gate and door  
Metal containers

Revisions

No.	Date	Description
Drawing Status		
FULL PLANNING APPLICATION		
Client/Project		
CATAHOULA FIELDS EGLANTINE LANE HORTON KIRBY KENT		
Drawing Title		
EXISTING/PROPOSED BLOCK PLAN, PLANS & ELEVATIONS		
Drawing No.		
A102/P		
Scale		
1:500/200@A1		
Revision		
a		
Project No.		
24003		
Date		
25/01/2024		

FULL PLANNING APPLICATION

Client/Project  
CATAHOULA FIELDS  
EGLANTINE LANE  
HORTON KIRBY  
KENT

Drawing Title  
EXISTING/PROPOSED  
BLOCK PLAN,  
PLANS & ELEVATIONS

Drawing No.

A102/P

Scale 1:500/200@A1

Revision a

Project No. 24003

Date 25/01/2024