



Existing Ground Floor Plan

Existing First Floor Plan

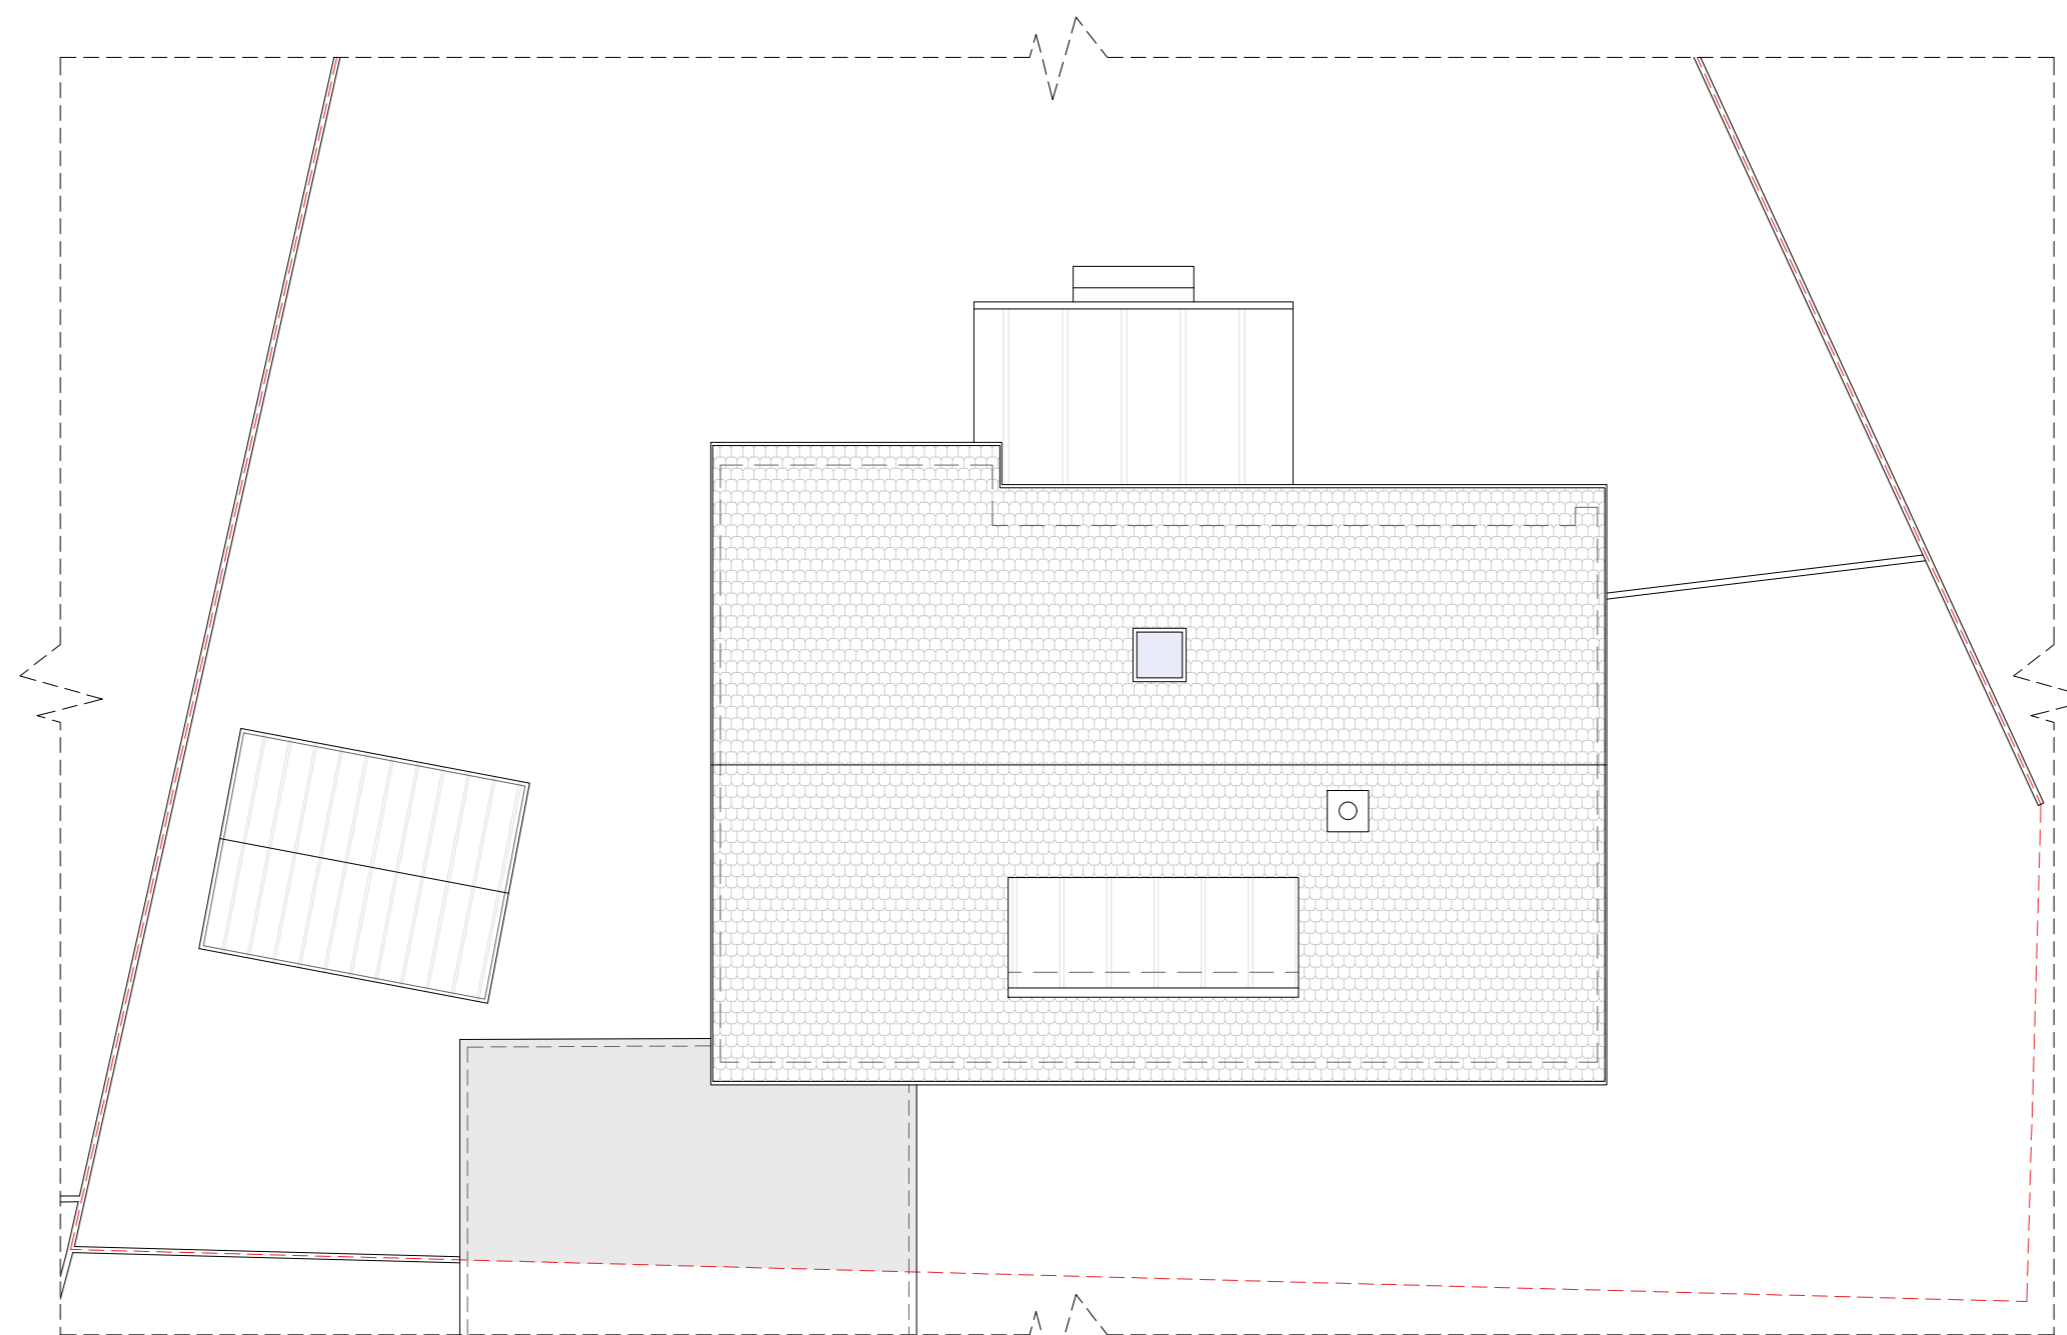

Existing Roof Plan

Any dimensions shown should be checked on site and discrepancies reported to the Architect prior to construction. Designs are not coordinated with engineer projects. Do not scale for construction purposes.

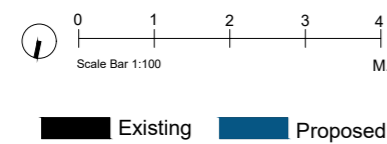

Drawing Name  
Existing Plans  
Project Address  
8 Cob Grove, Bomere Heath,  
Shrewsbury, Shropshire SY4 3PT  
Drawing No.  
8CobGrove\_  
ExistingPlans\_V2

Scale  
1/100 at A2  
Designer  
BB  
Date  
26.02.2024  
Drawing No.  
04  
Revision  
V2



Planning By Design Ltd  
www.planning-by-design.co.uk  
hello@planning-by-design.co.uk