



Proposed Ground Floor Plan

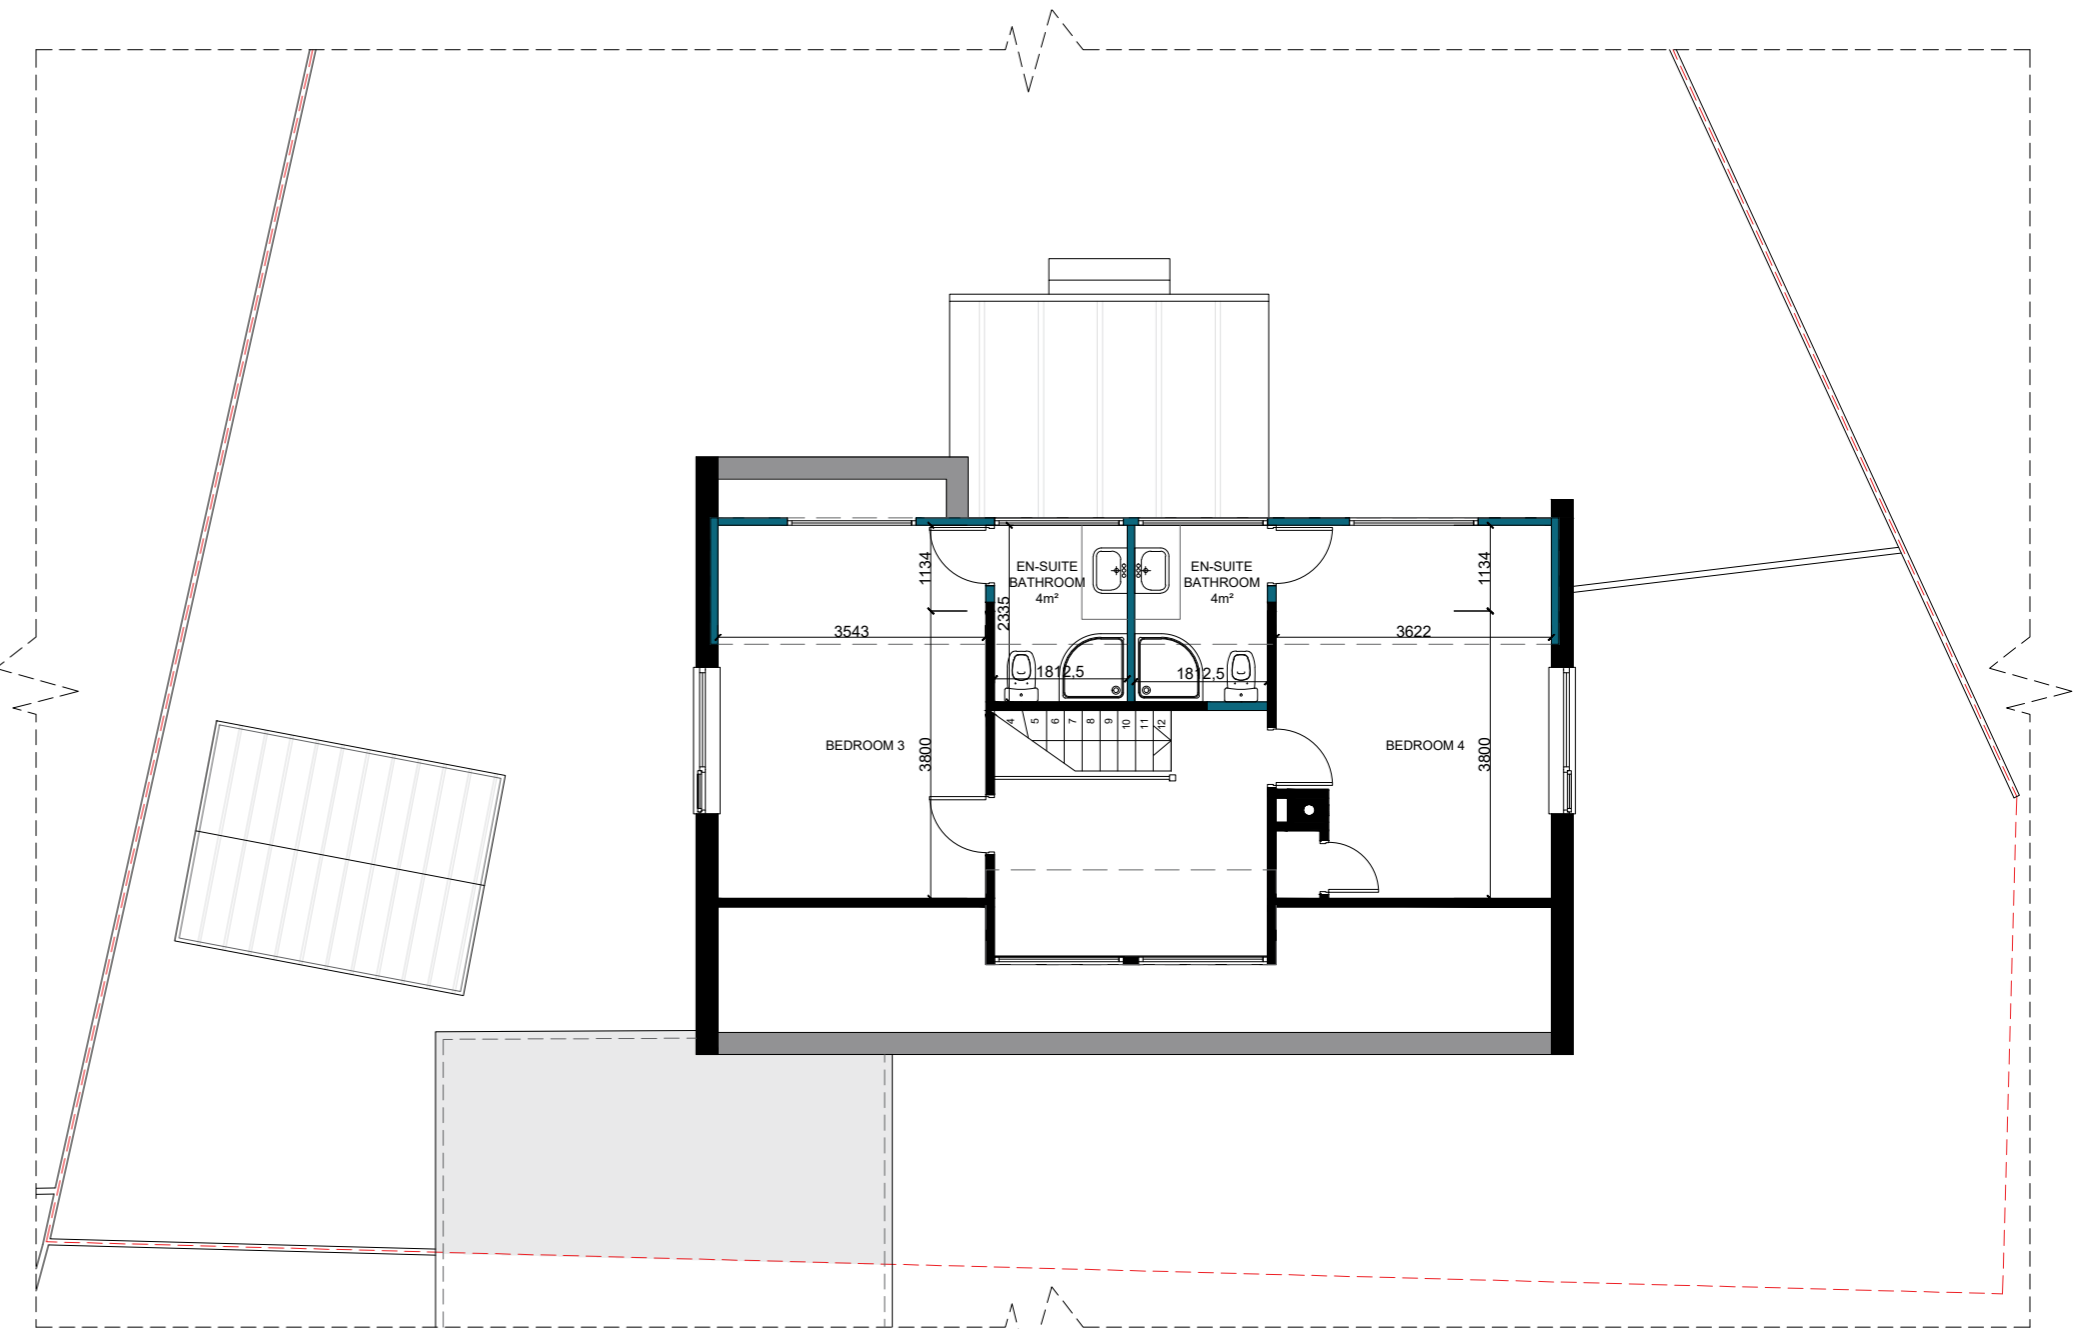


Proposed First Floor Plan

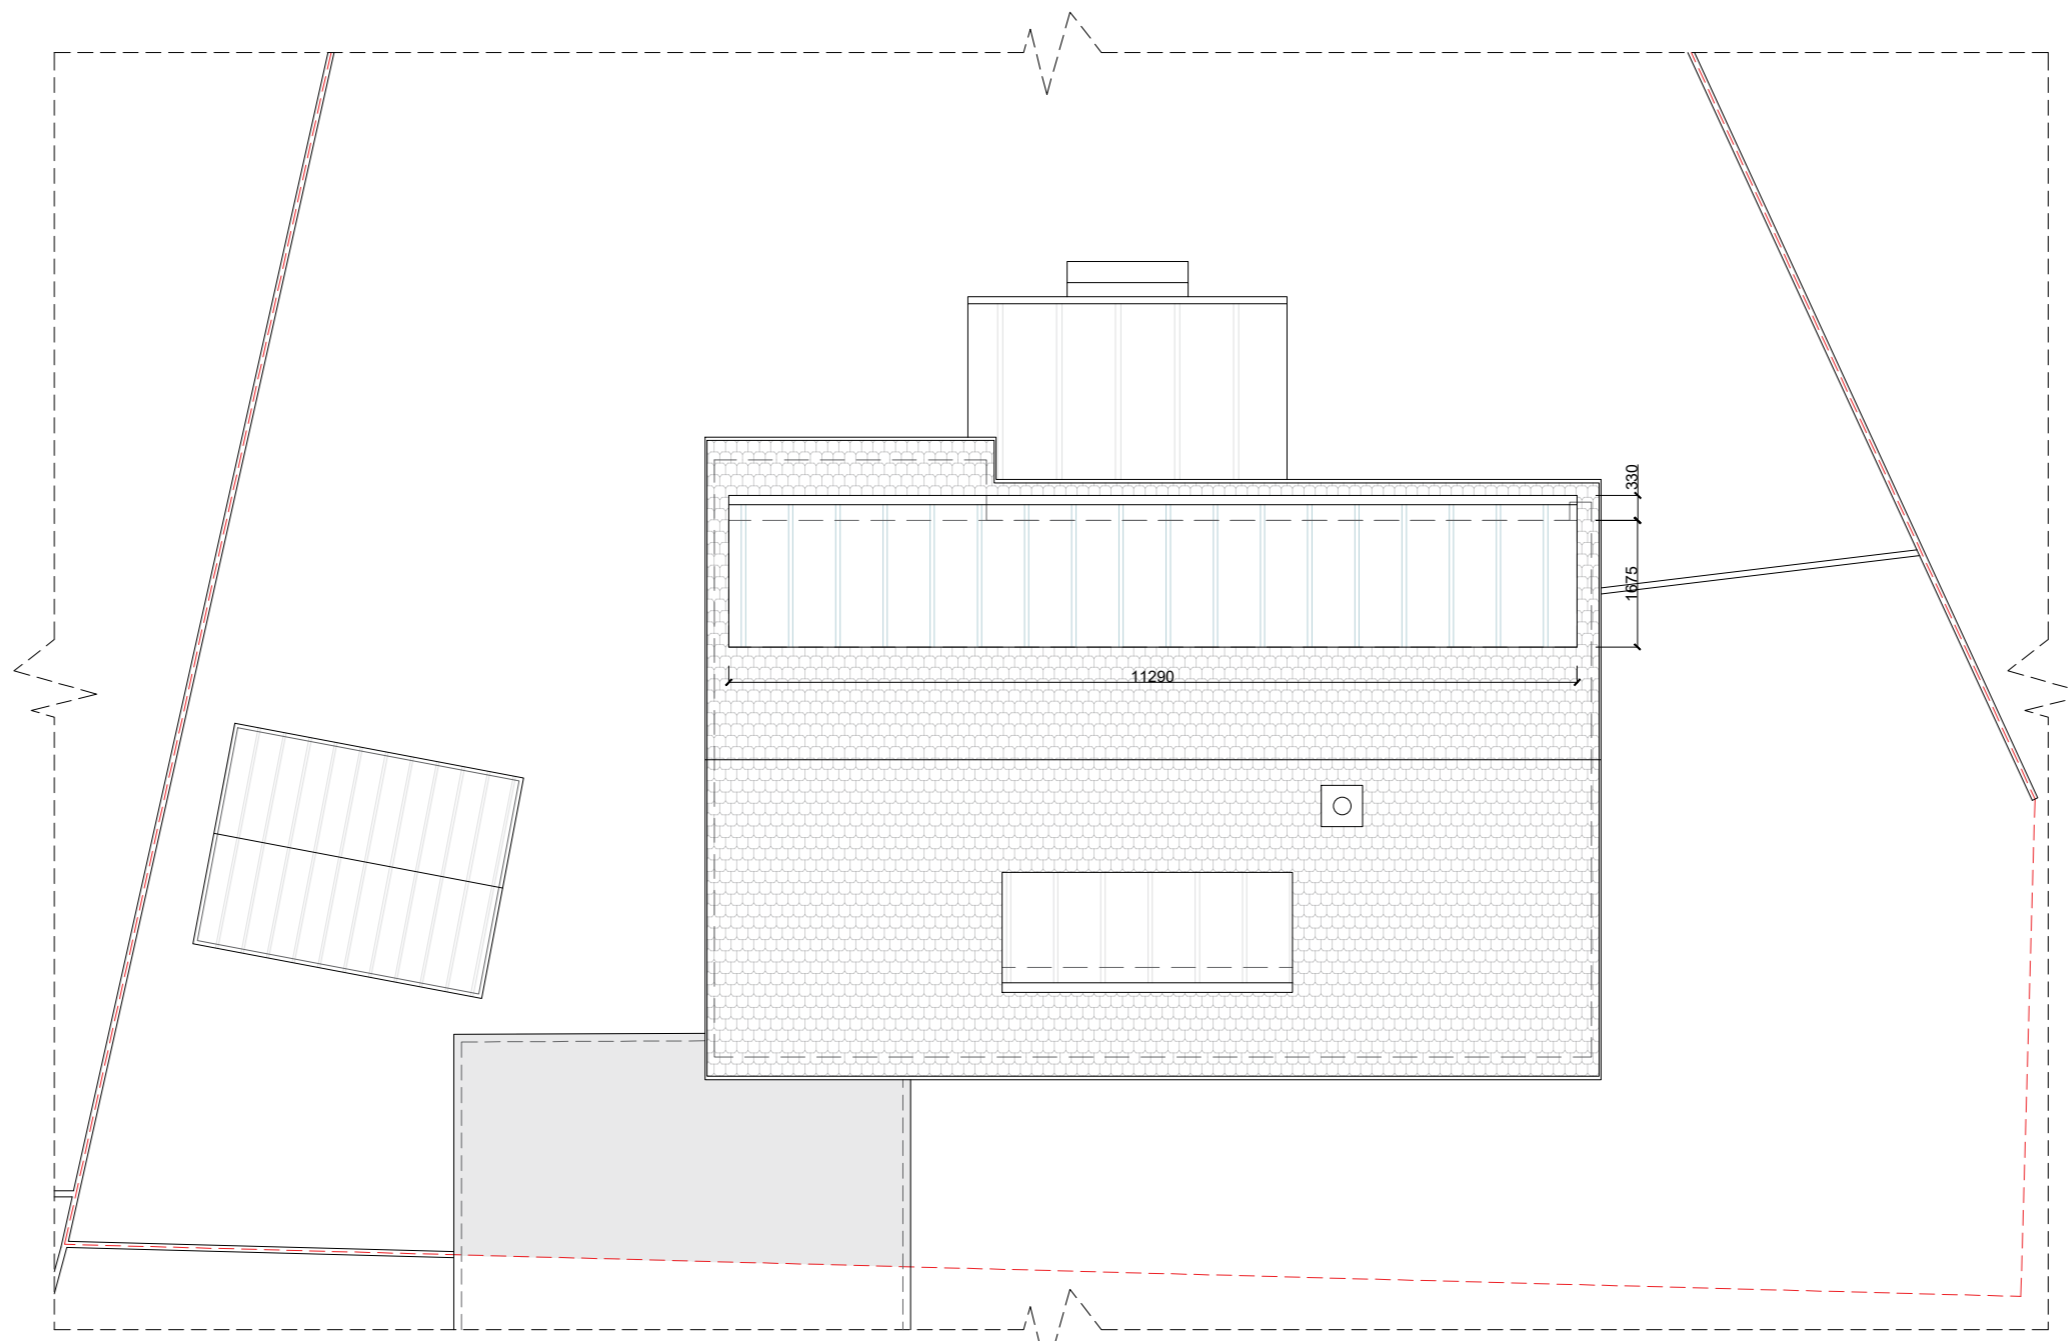

Proposed Roof Plan

Any dimensions shown should be checked on site and discrepancies reported to the Architect prior to construction. Designs are not coordinated with engineer projects. Do not scale for construction purposes.

 

Existing Proposed

Drawing Name  
Proposed Plans  
Project Address  
8 Cob Grove, Bomere Heath  
Shrewsbury, Shropshire SY4 3PT  
Drawing No.  
8CobGrove\_  
ProposedPlans\_V2

Scale  
1/100 at A2  
Designer  
BB  
Date  
26.02.2024

Drawing No.  
05  
Revision  
V2



Planning By Design Ltd  
www.planning-by-design.co.uk  
hello@planning-by-design.co.uk