

**Notes**

Alterations to provide a much needed additional bedroom for the growing family. Plus an additional WC

No.	Date	Revision	PNF Initial
001	22/01/24	Proposed VC	PNF

Project

Alterations to provide additional bedroom & WC

Client

R & S Holdings  
Bronington  
Whitchurch

Drawing

Proposed Plan  
& Elevations

Scale 1:100 on A3 Drawn PNF

Checked \_\_\_\_\_ Date 05/01/24


Drawing No.

RD01.2

This drawing and design is copyright and must not be reproduced in part or in whole without prior written consent. Contractors must verify all dimensions on site before commencing work or preparing shop drawings.




consultPNF

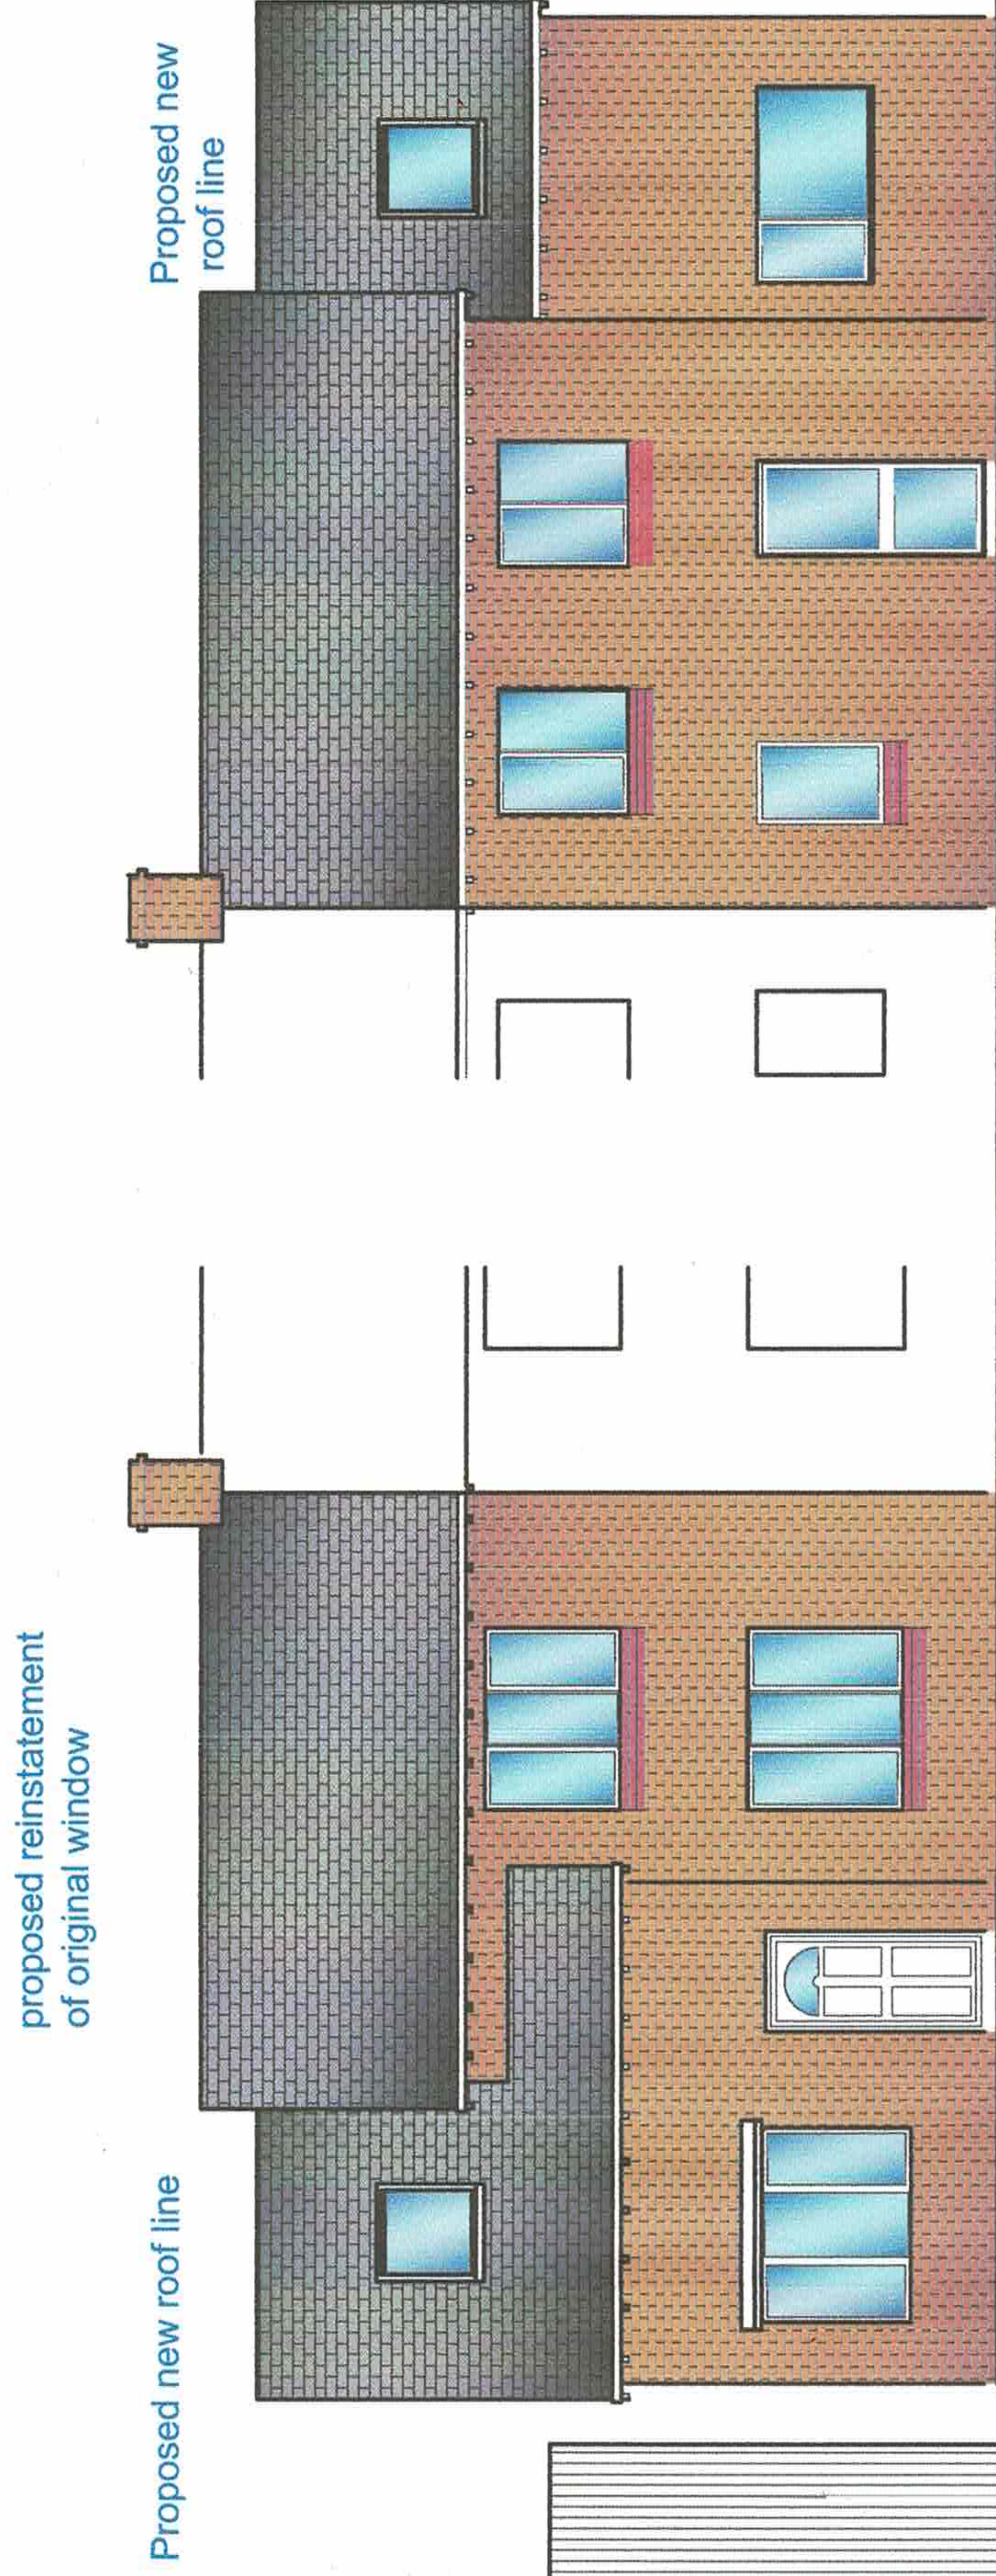


Front Elevation  
Proposed


Rear Elevation  
Proposed

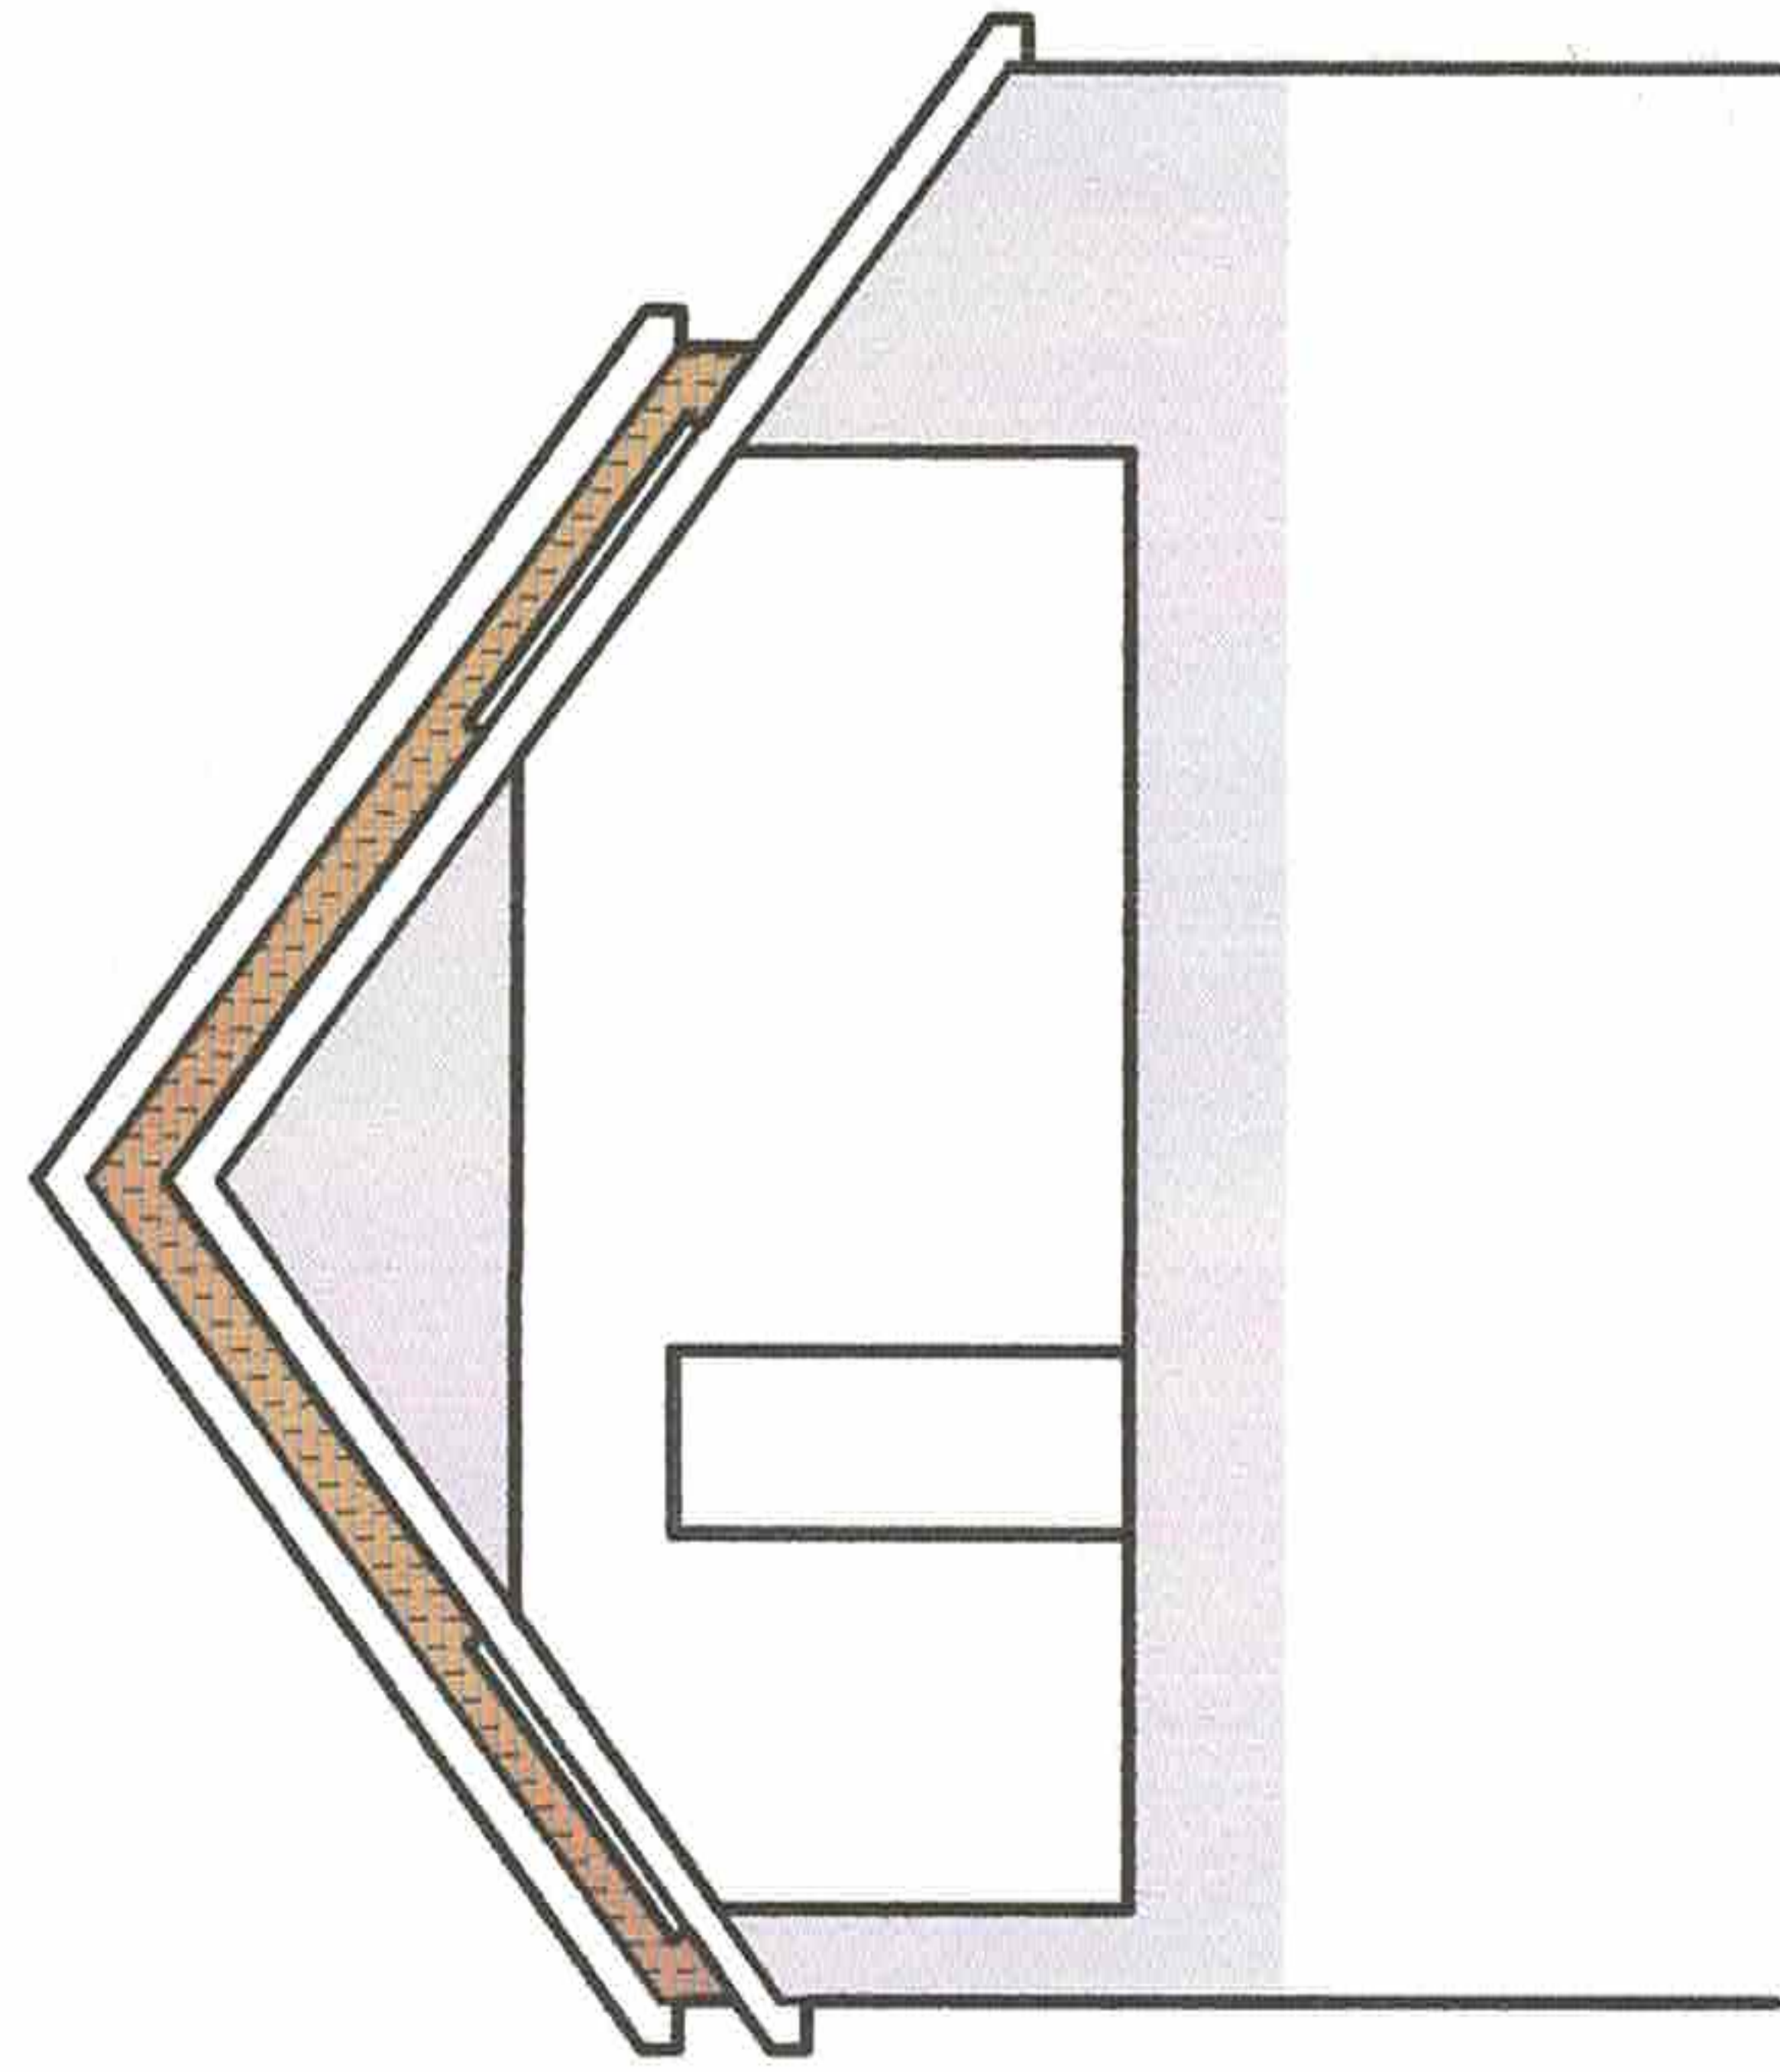

Section through proposed  
New Bedroom

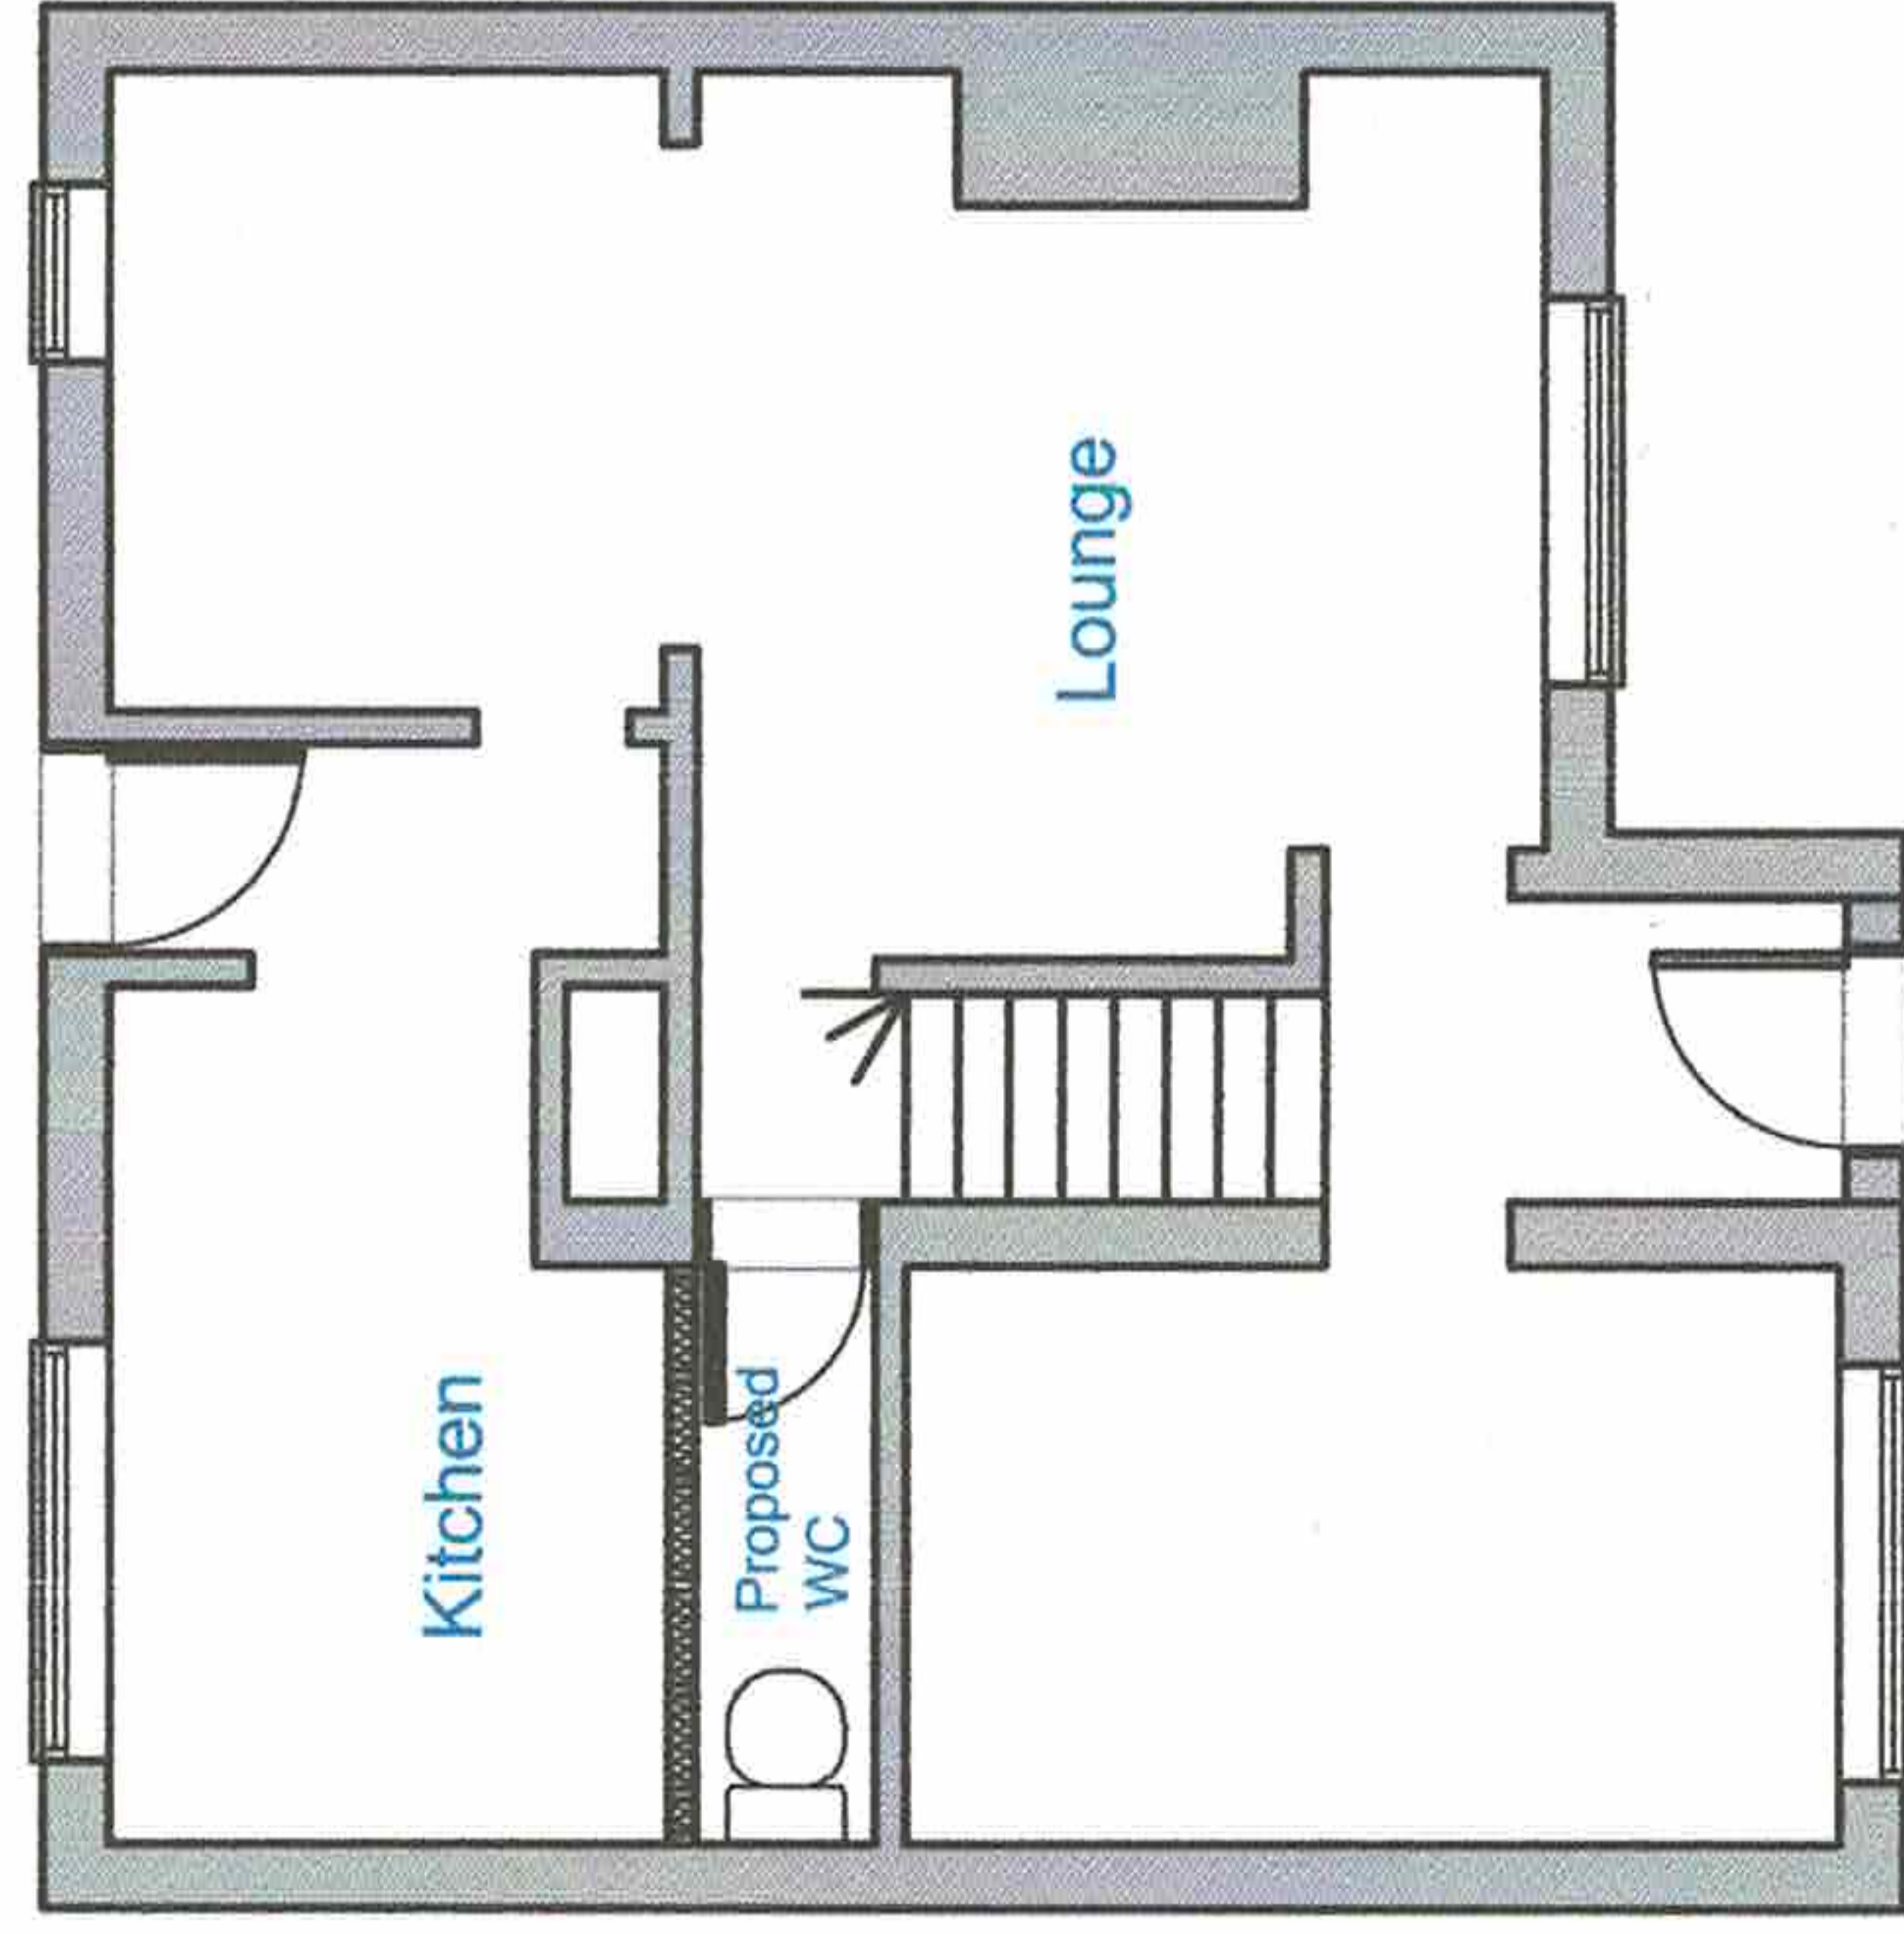

Ground Floor Plan  
Proposed

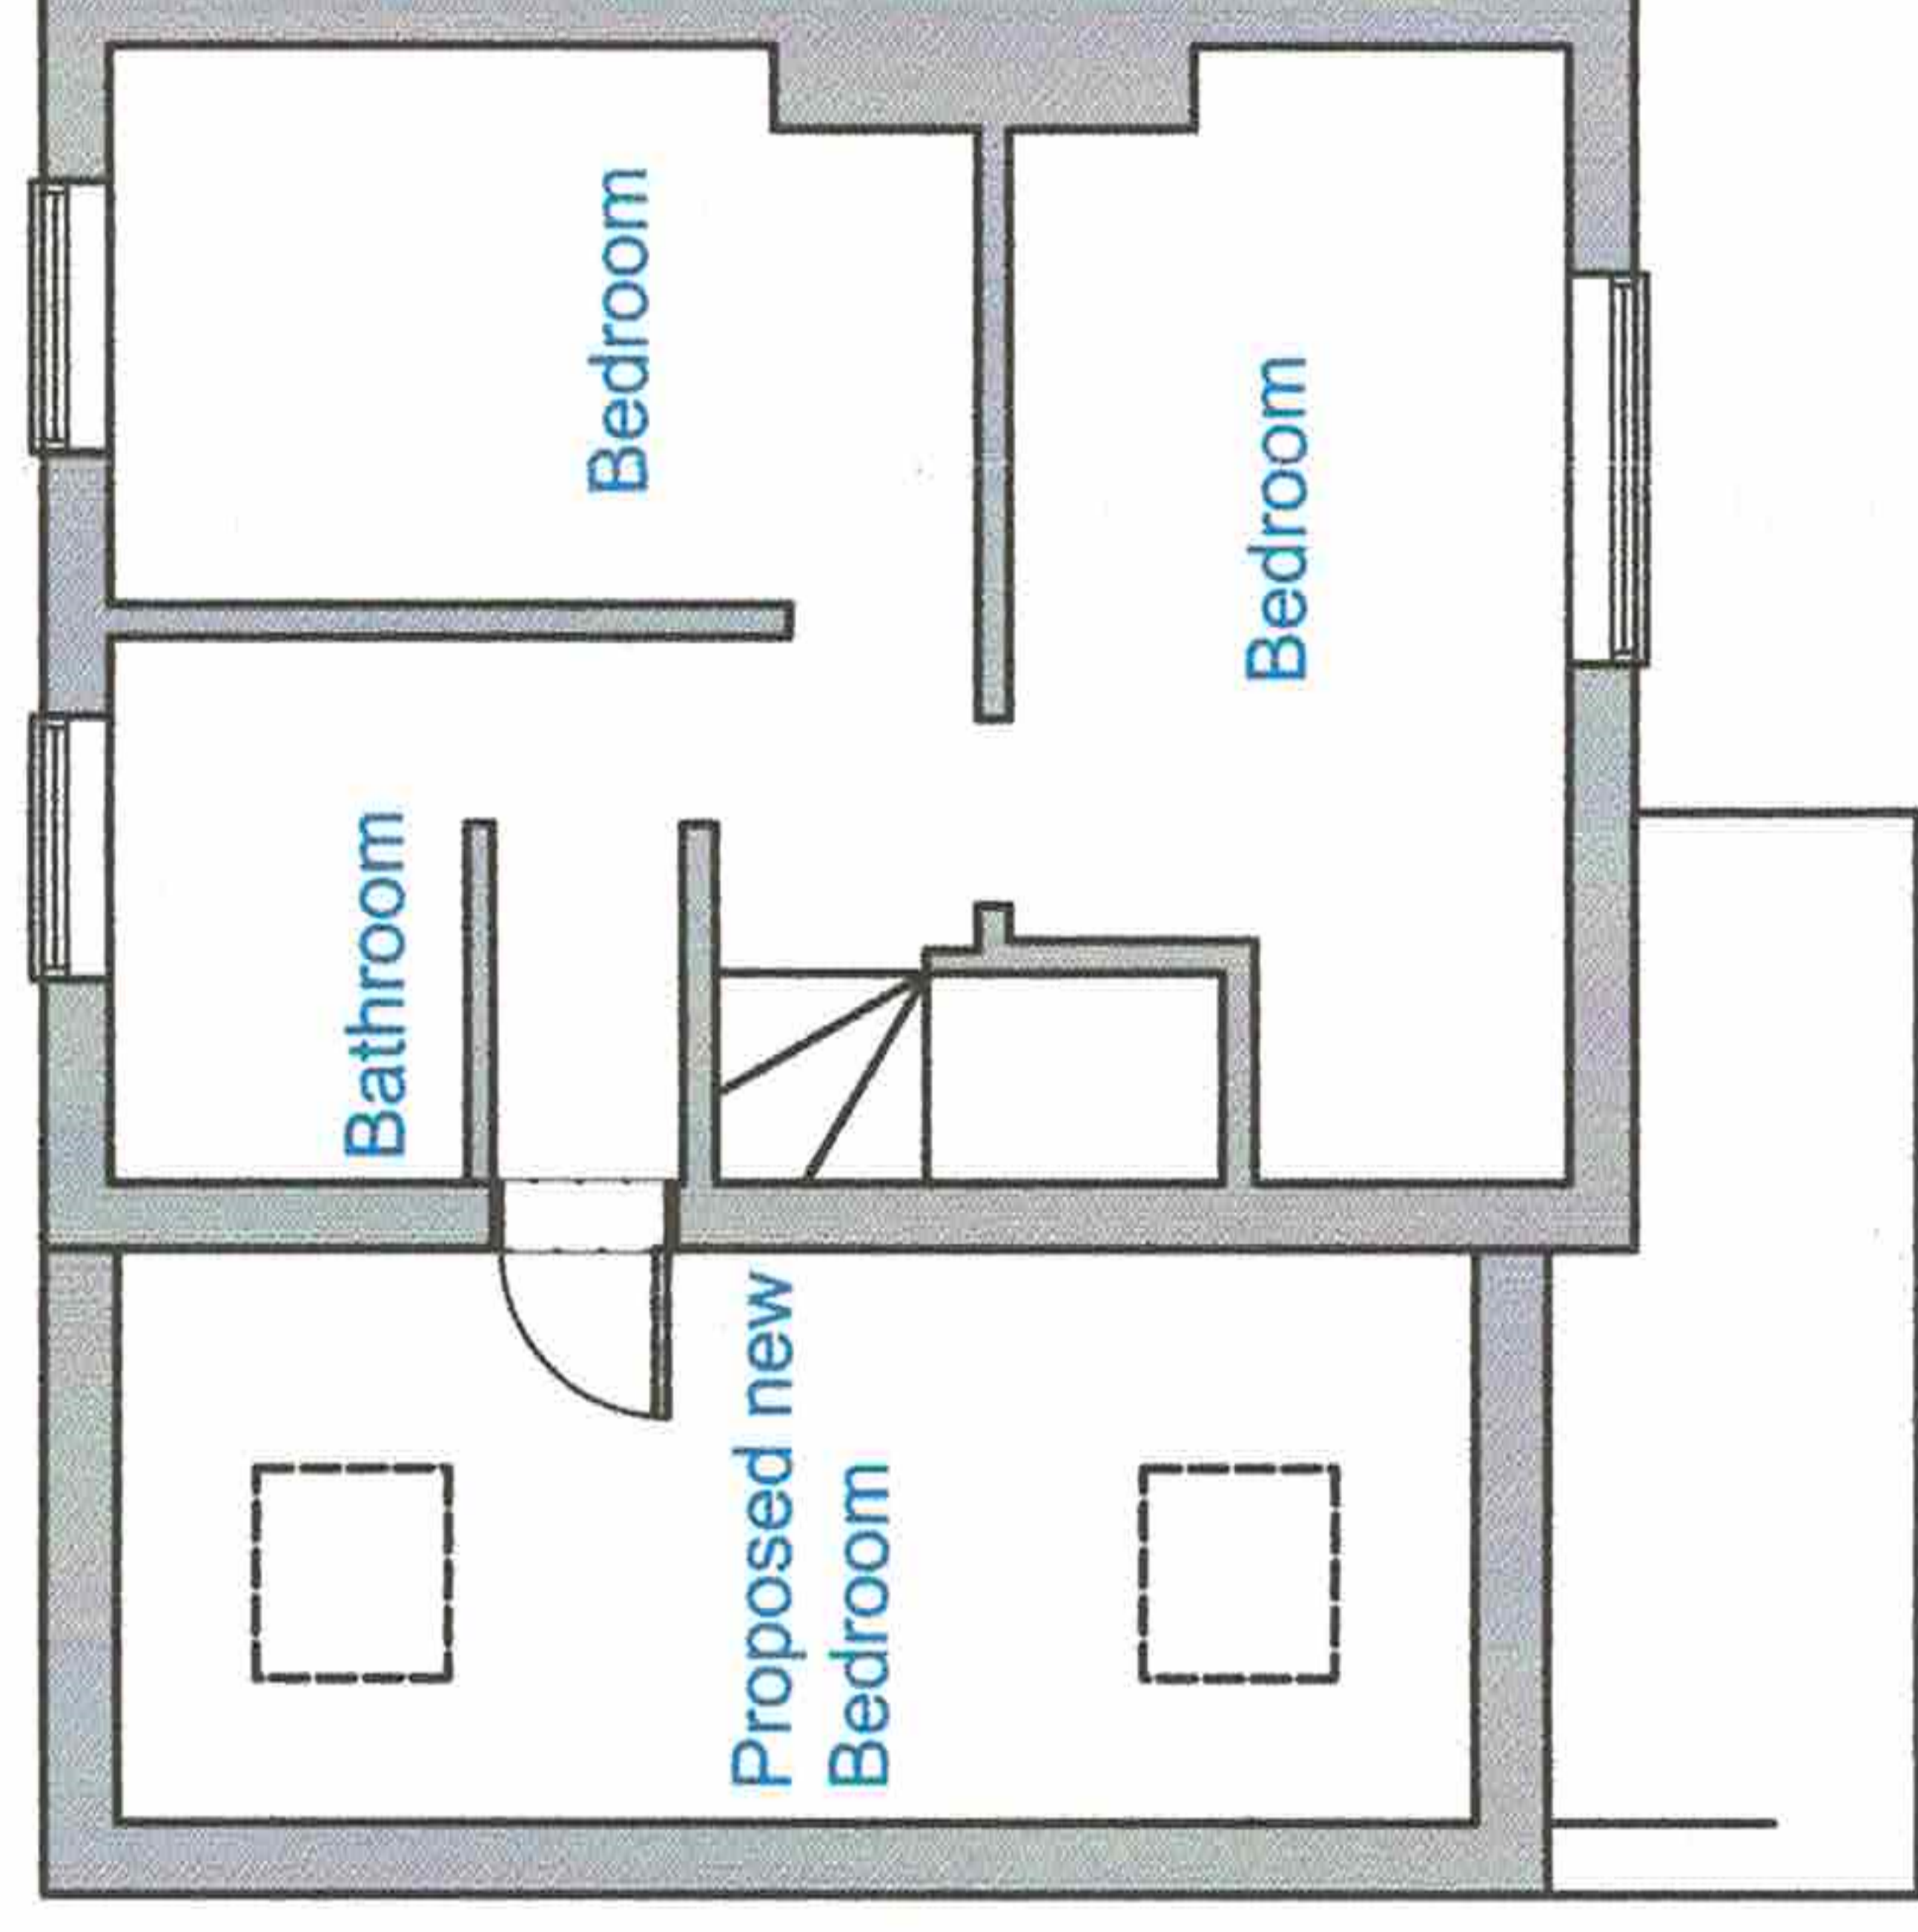

First Floor Plan  
Proposed