


Front Elevation existing

Rear Elevation existing


Neighboring Plot (motor service centre)



View from Rosemary Lane

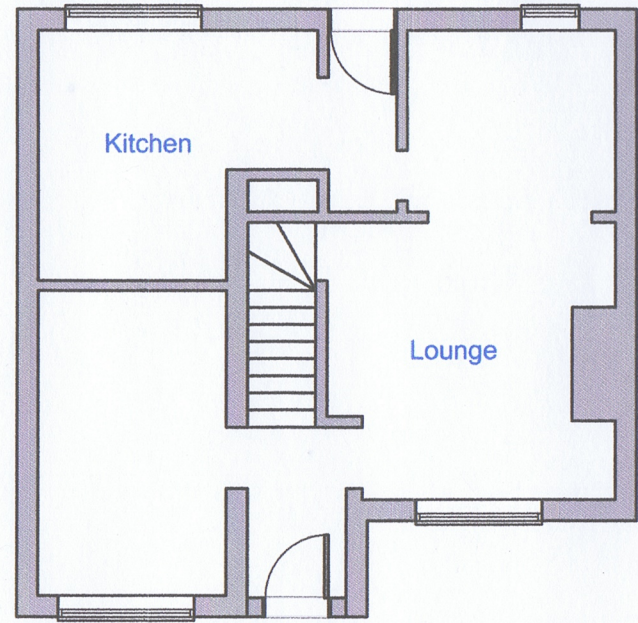

Ground Floor Plan existing

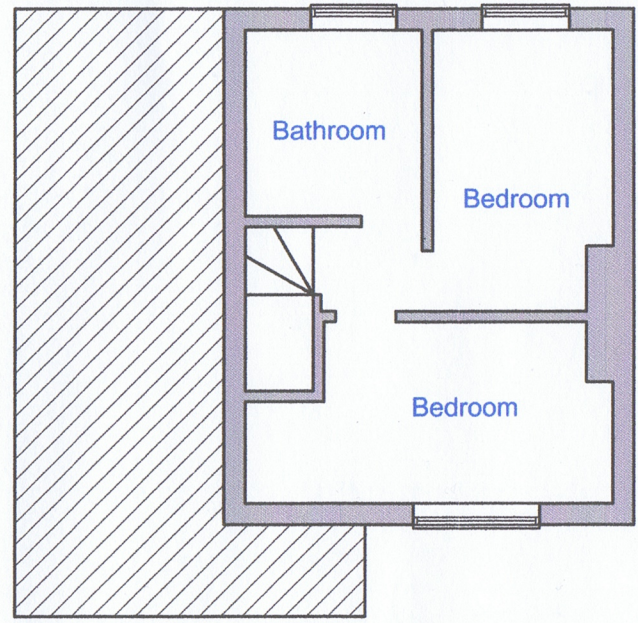

First Floor Plan existing

| No. | Date | Revision | Initial |
|-----|------|----------|---------|
| | | | |

Project

Alterations to provide additional bedroom & WC

Client

R & S Holdings
Bronington
Whitchuch

Drawing

Existing Plan & Elevations

Scale 1:100 on A3 Drawn PNF

Checked Date 05/01/24

Drawing No.

RD01.1

This drawing and design is copyright and must not be reproduced in part or in whole without prior written consent. Contractors must verify all dimensions on site before commencing work or preparing shop drawings.



consultPNF