



Front Elevation
Scale @ 1:100

Side Elevation
Scale @ 1:100

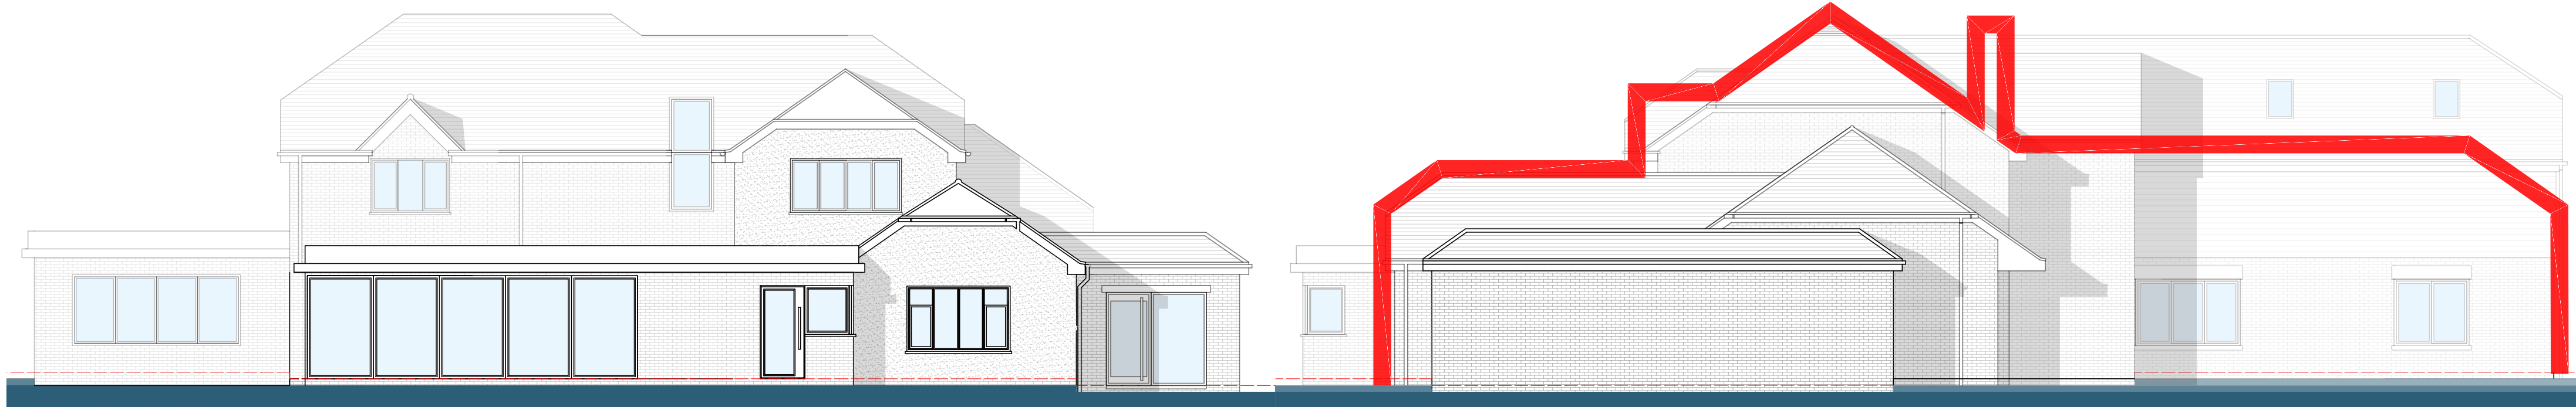


Rear Elevation
Scale @ 1:100

Side Elevation
Scale @ 1:100

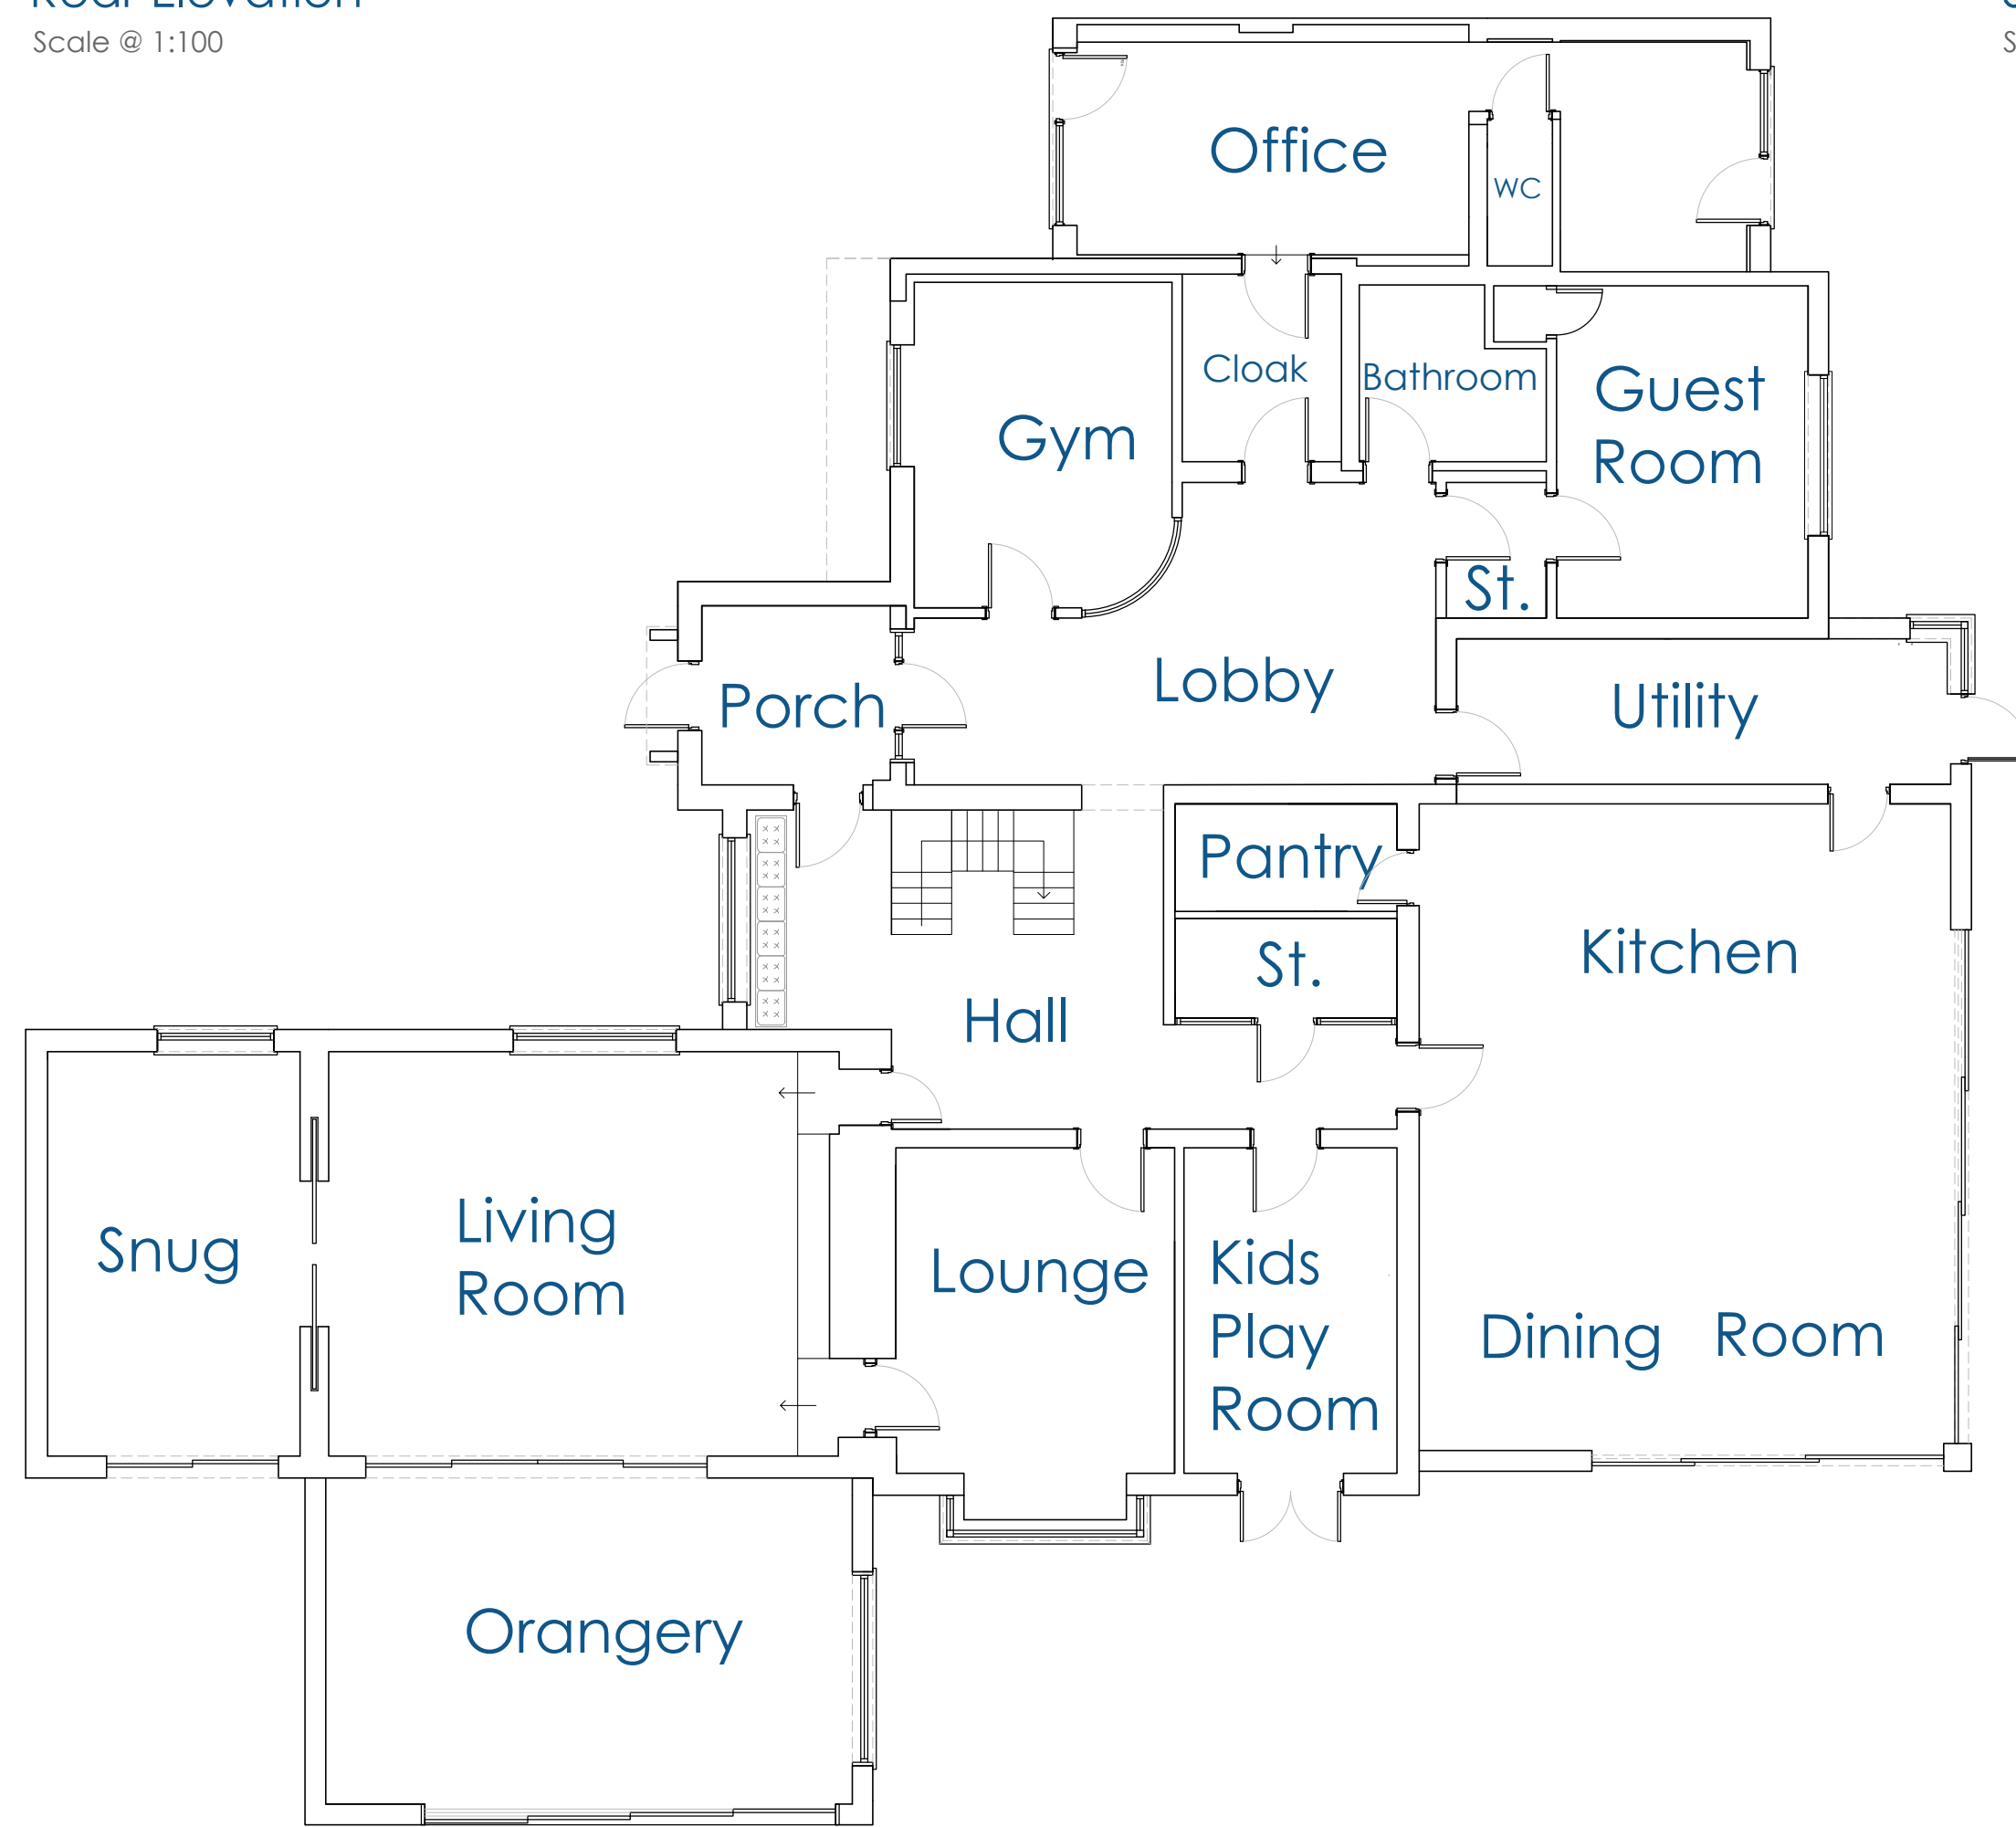

Ground Floor
Scale @ 1:100

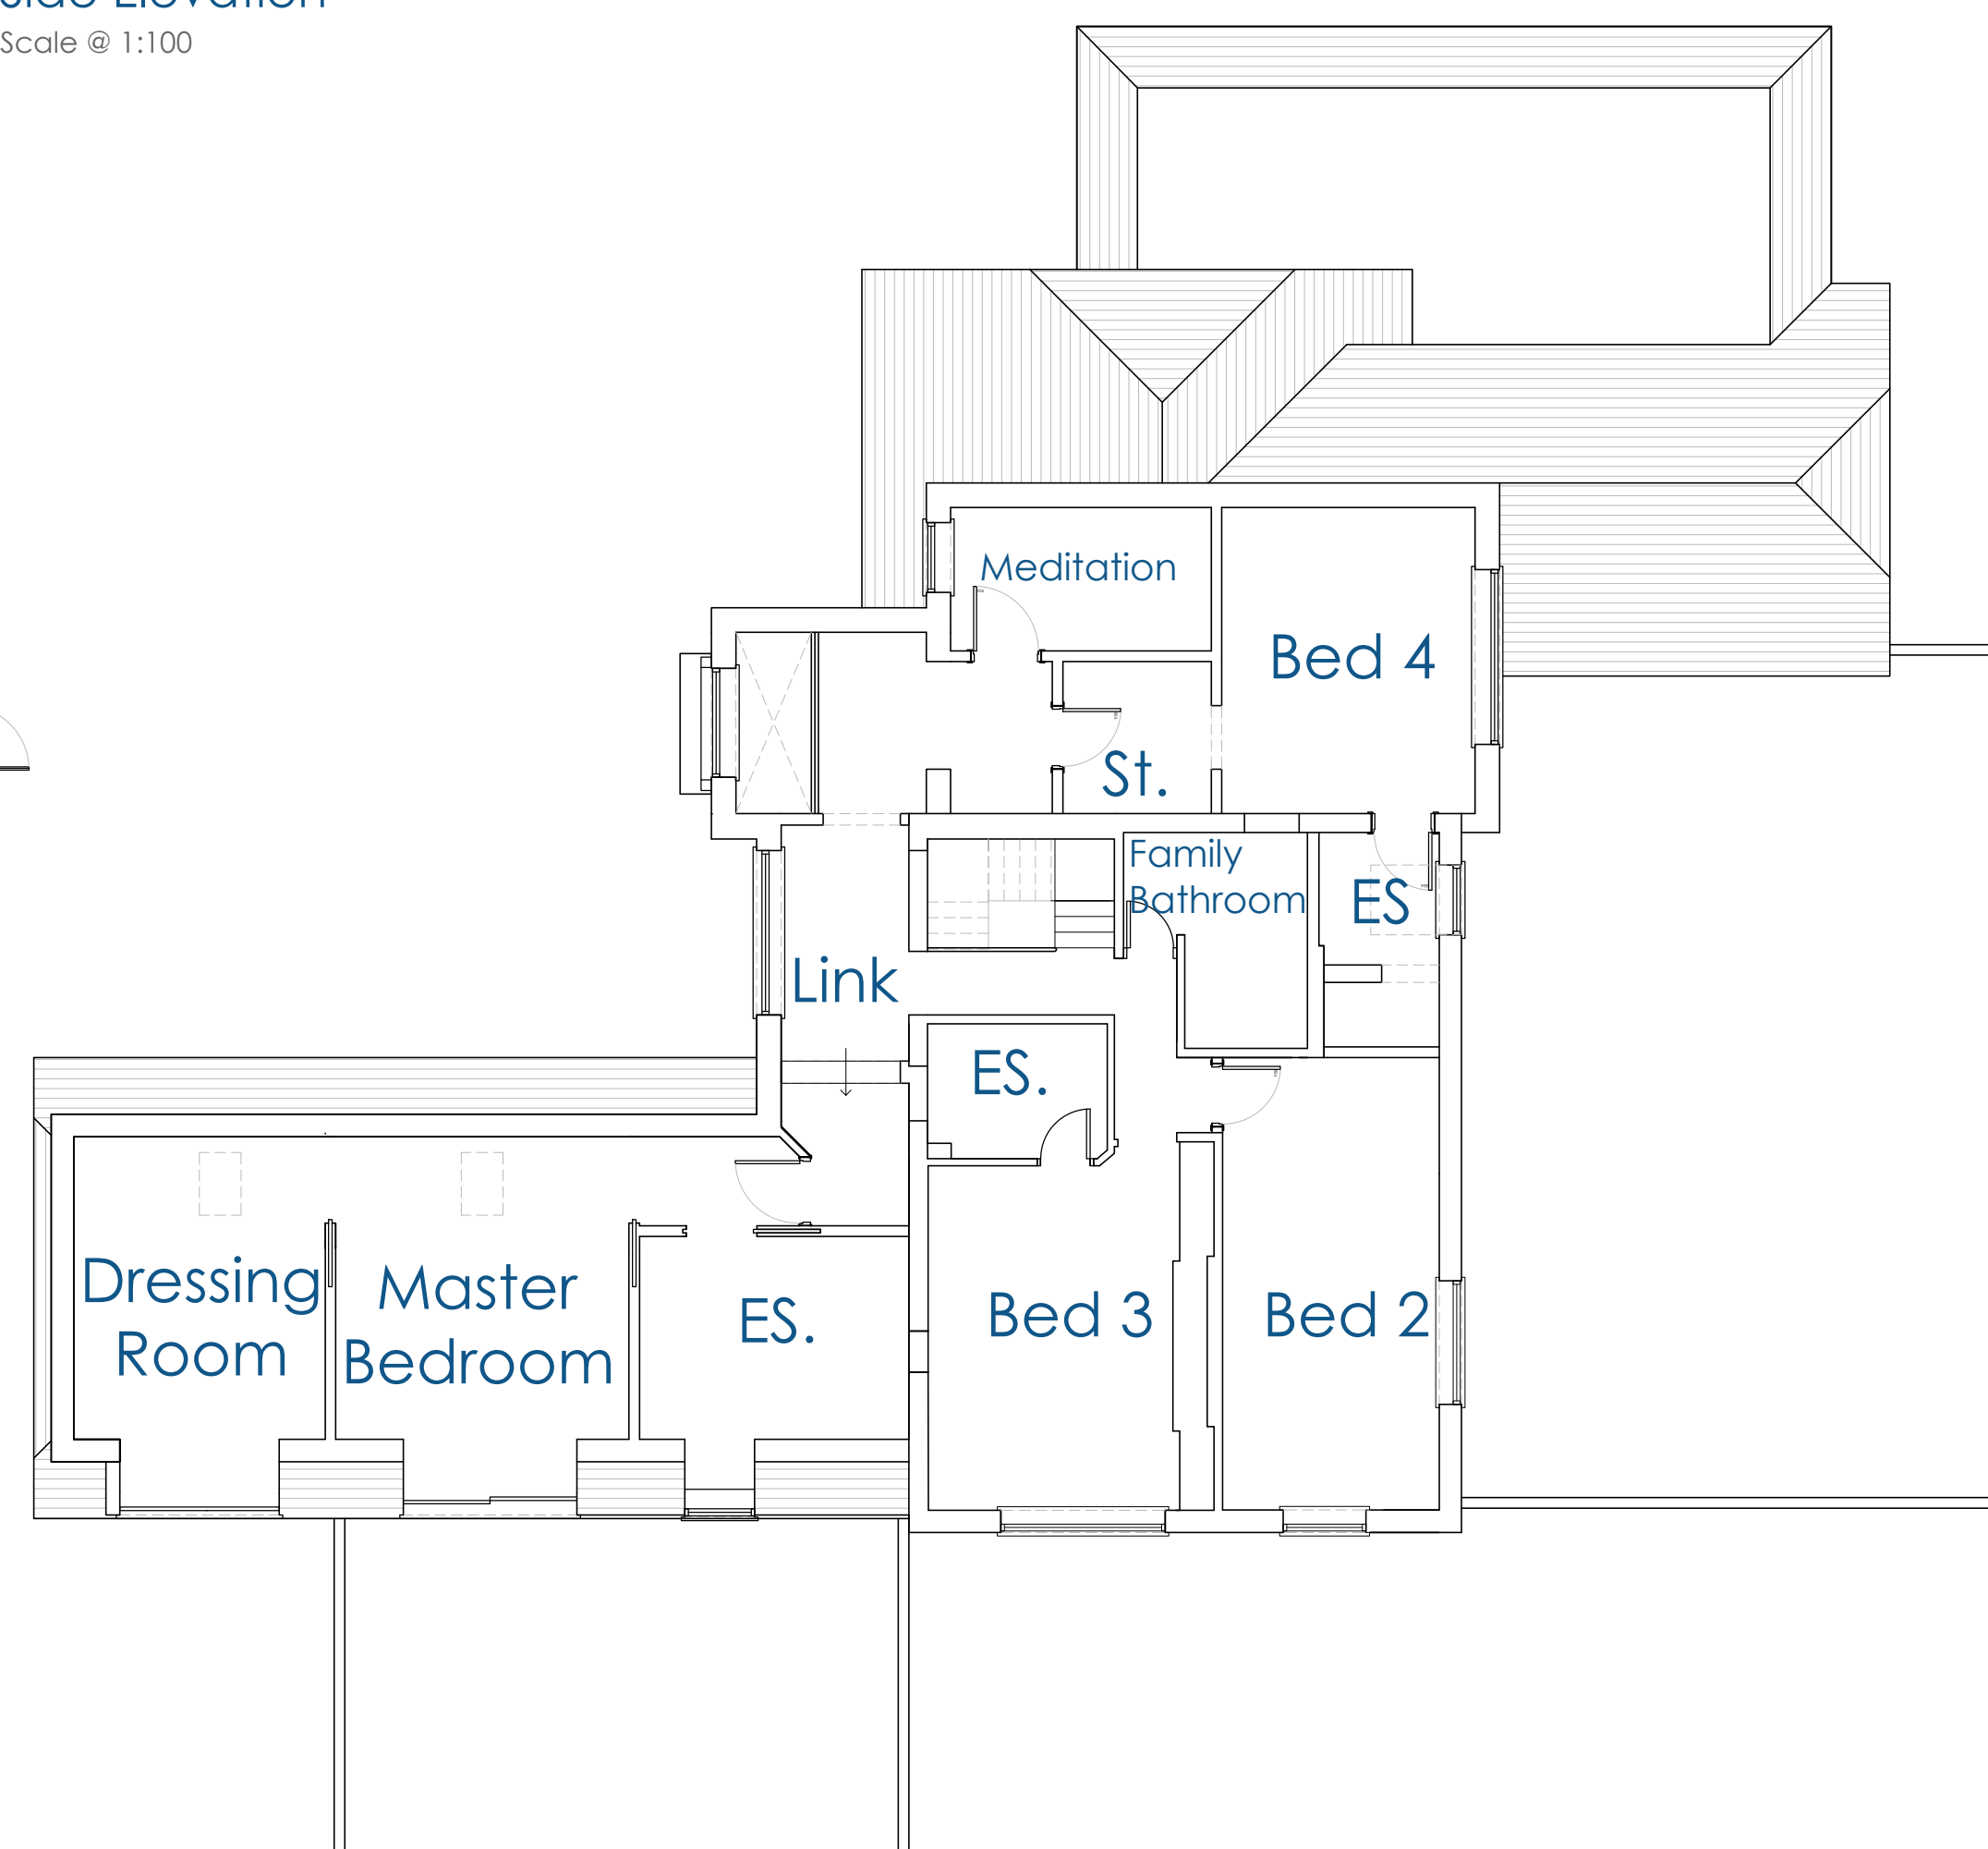


First Floor
Scale @ 1:100

0 20mm 40mm 60mm 80mm 100mm
COPYRIGHT RESERVED. THIS DRAWING MAY NOT BE USED OR REPRODUCED WITHOUT WRITTEN CONSENT. COPYRIGHT DESIGNS AND PATENTS ACT 1988.



Ordnance Survey (c) Crown Copyright 2023.
All rights reserved. Licence number 100022432

Proposed Block Plan
Scale @ 1:500

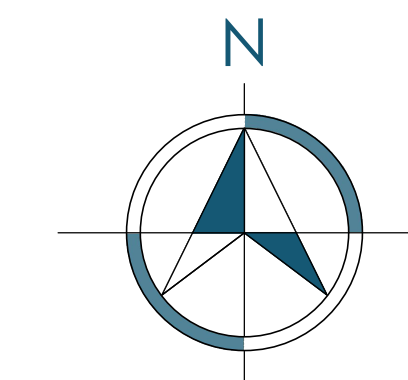

rev		date		drawn		ch'kd	
lewis architecture limited							
13 Lower Green • Tettenhall • WV6 9AH							
project title HH 1428 - 56 Folley Road							
drawing title Proposed Plans and Elevation							
drawing no. 1428 - p - 002							
scale @ A1							
date 02.24							
drawn by JS		checked by TL		authorised by TL			
www.lewis-architecture.co.uk							