



Front Elevation  
Scale @ 1:100

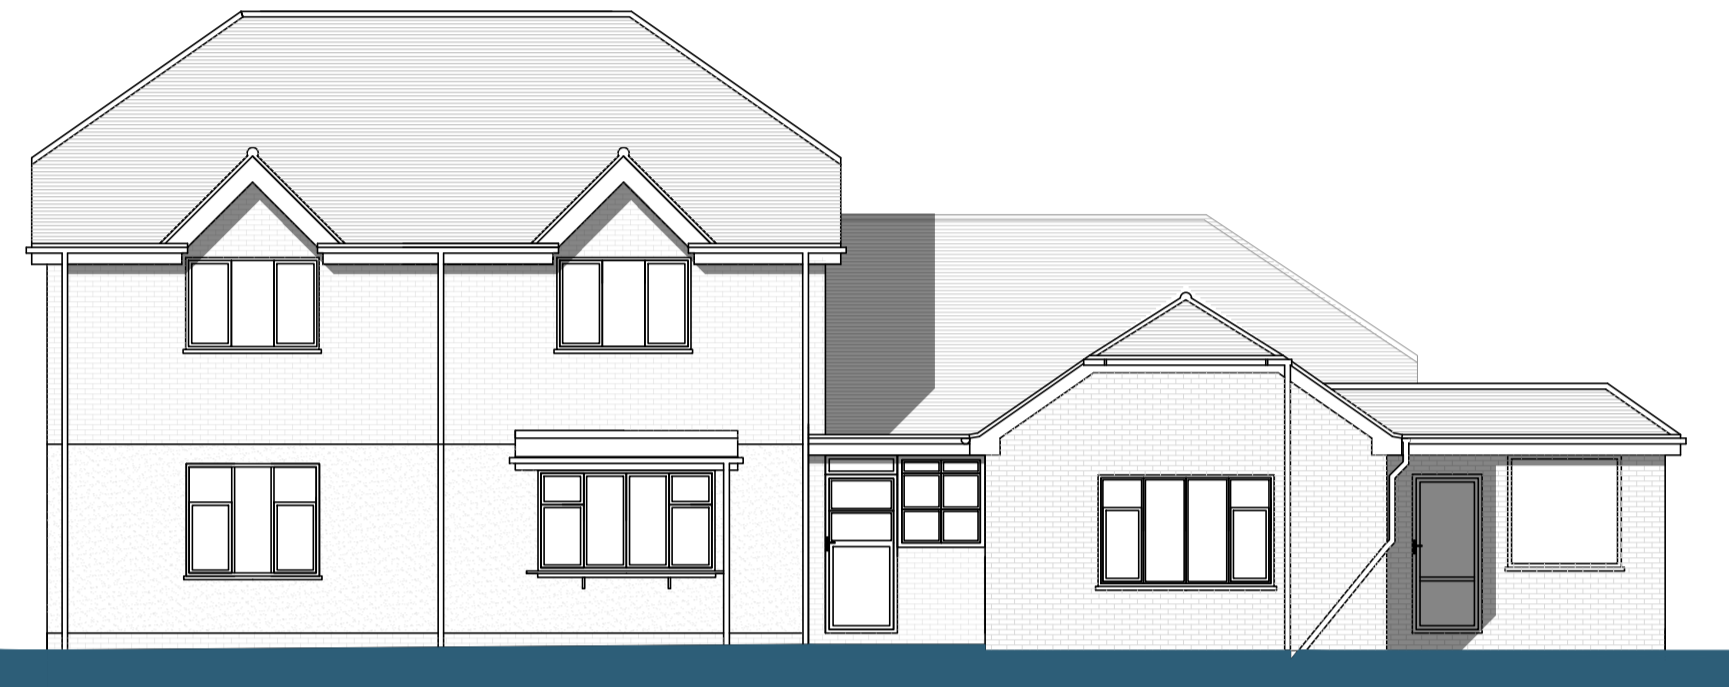


Side Elevation  
Scale @ 1:100




Rear Elevation  
Scale @ 1:100

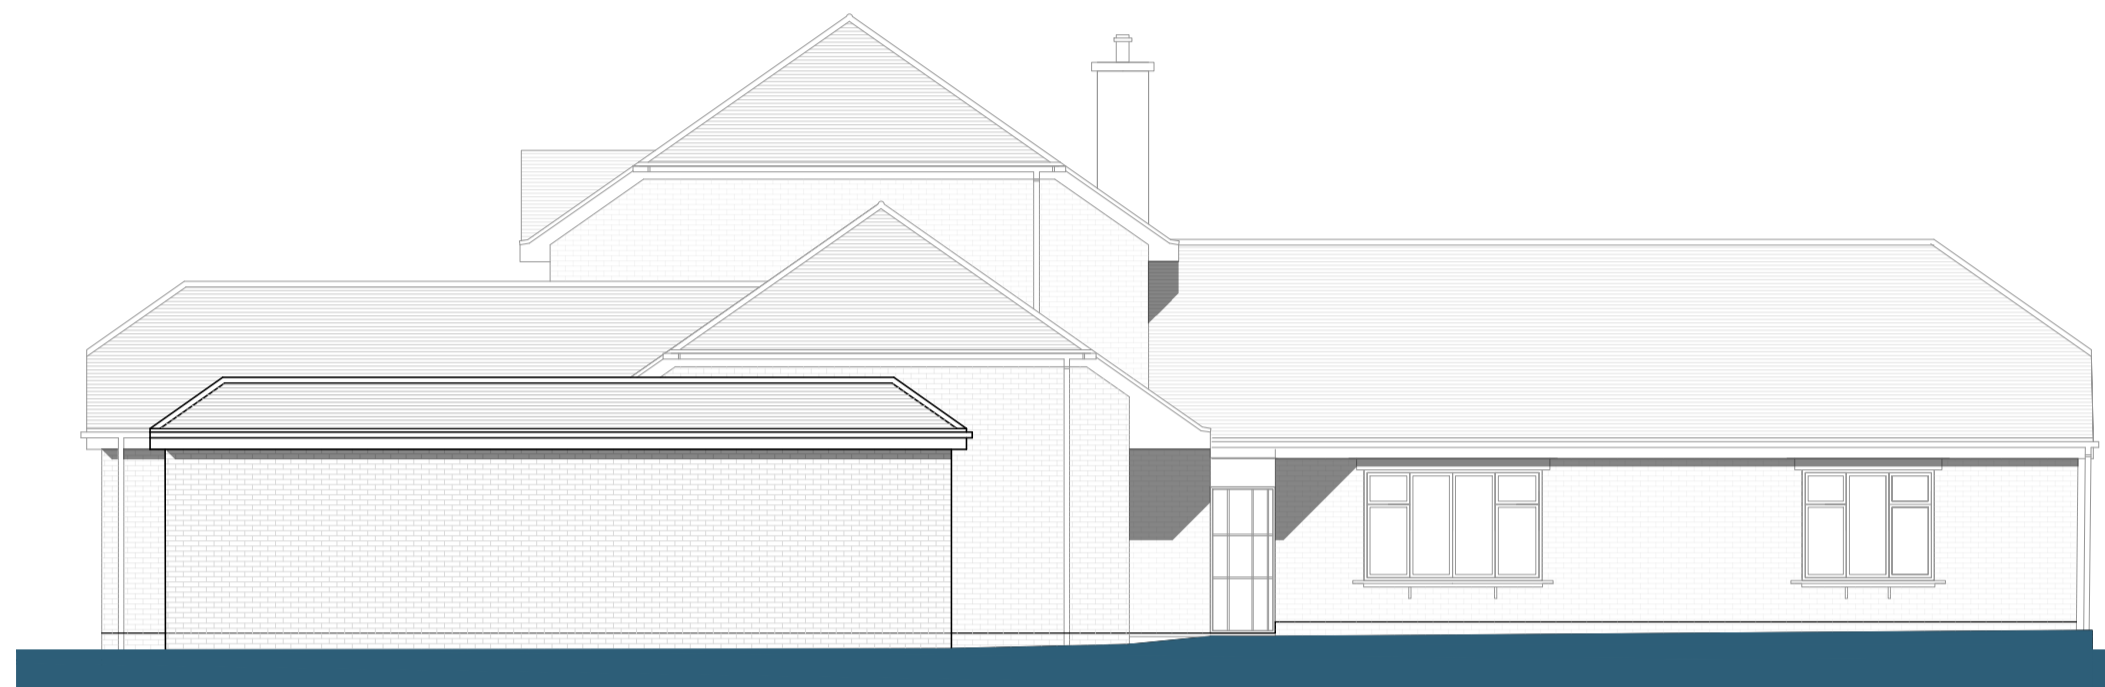

Side Elevation  
Scale @ 1:100

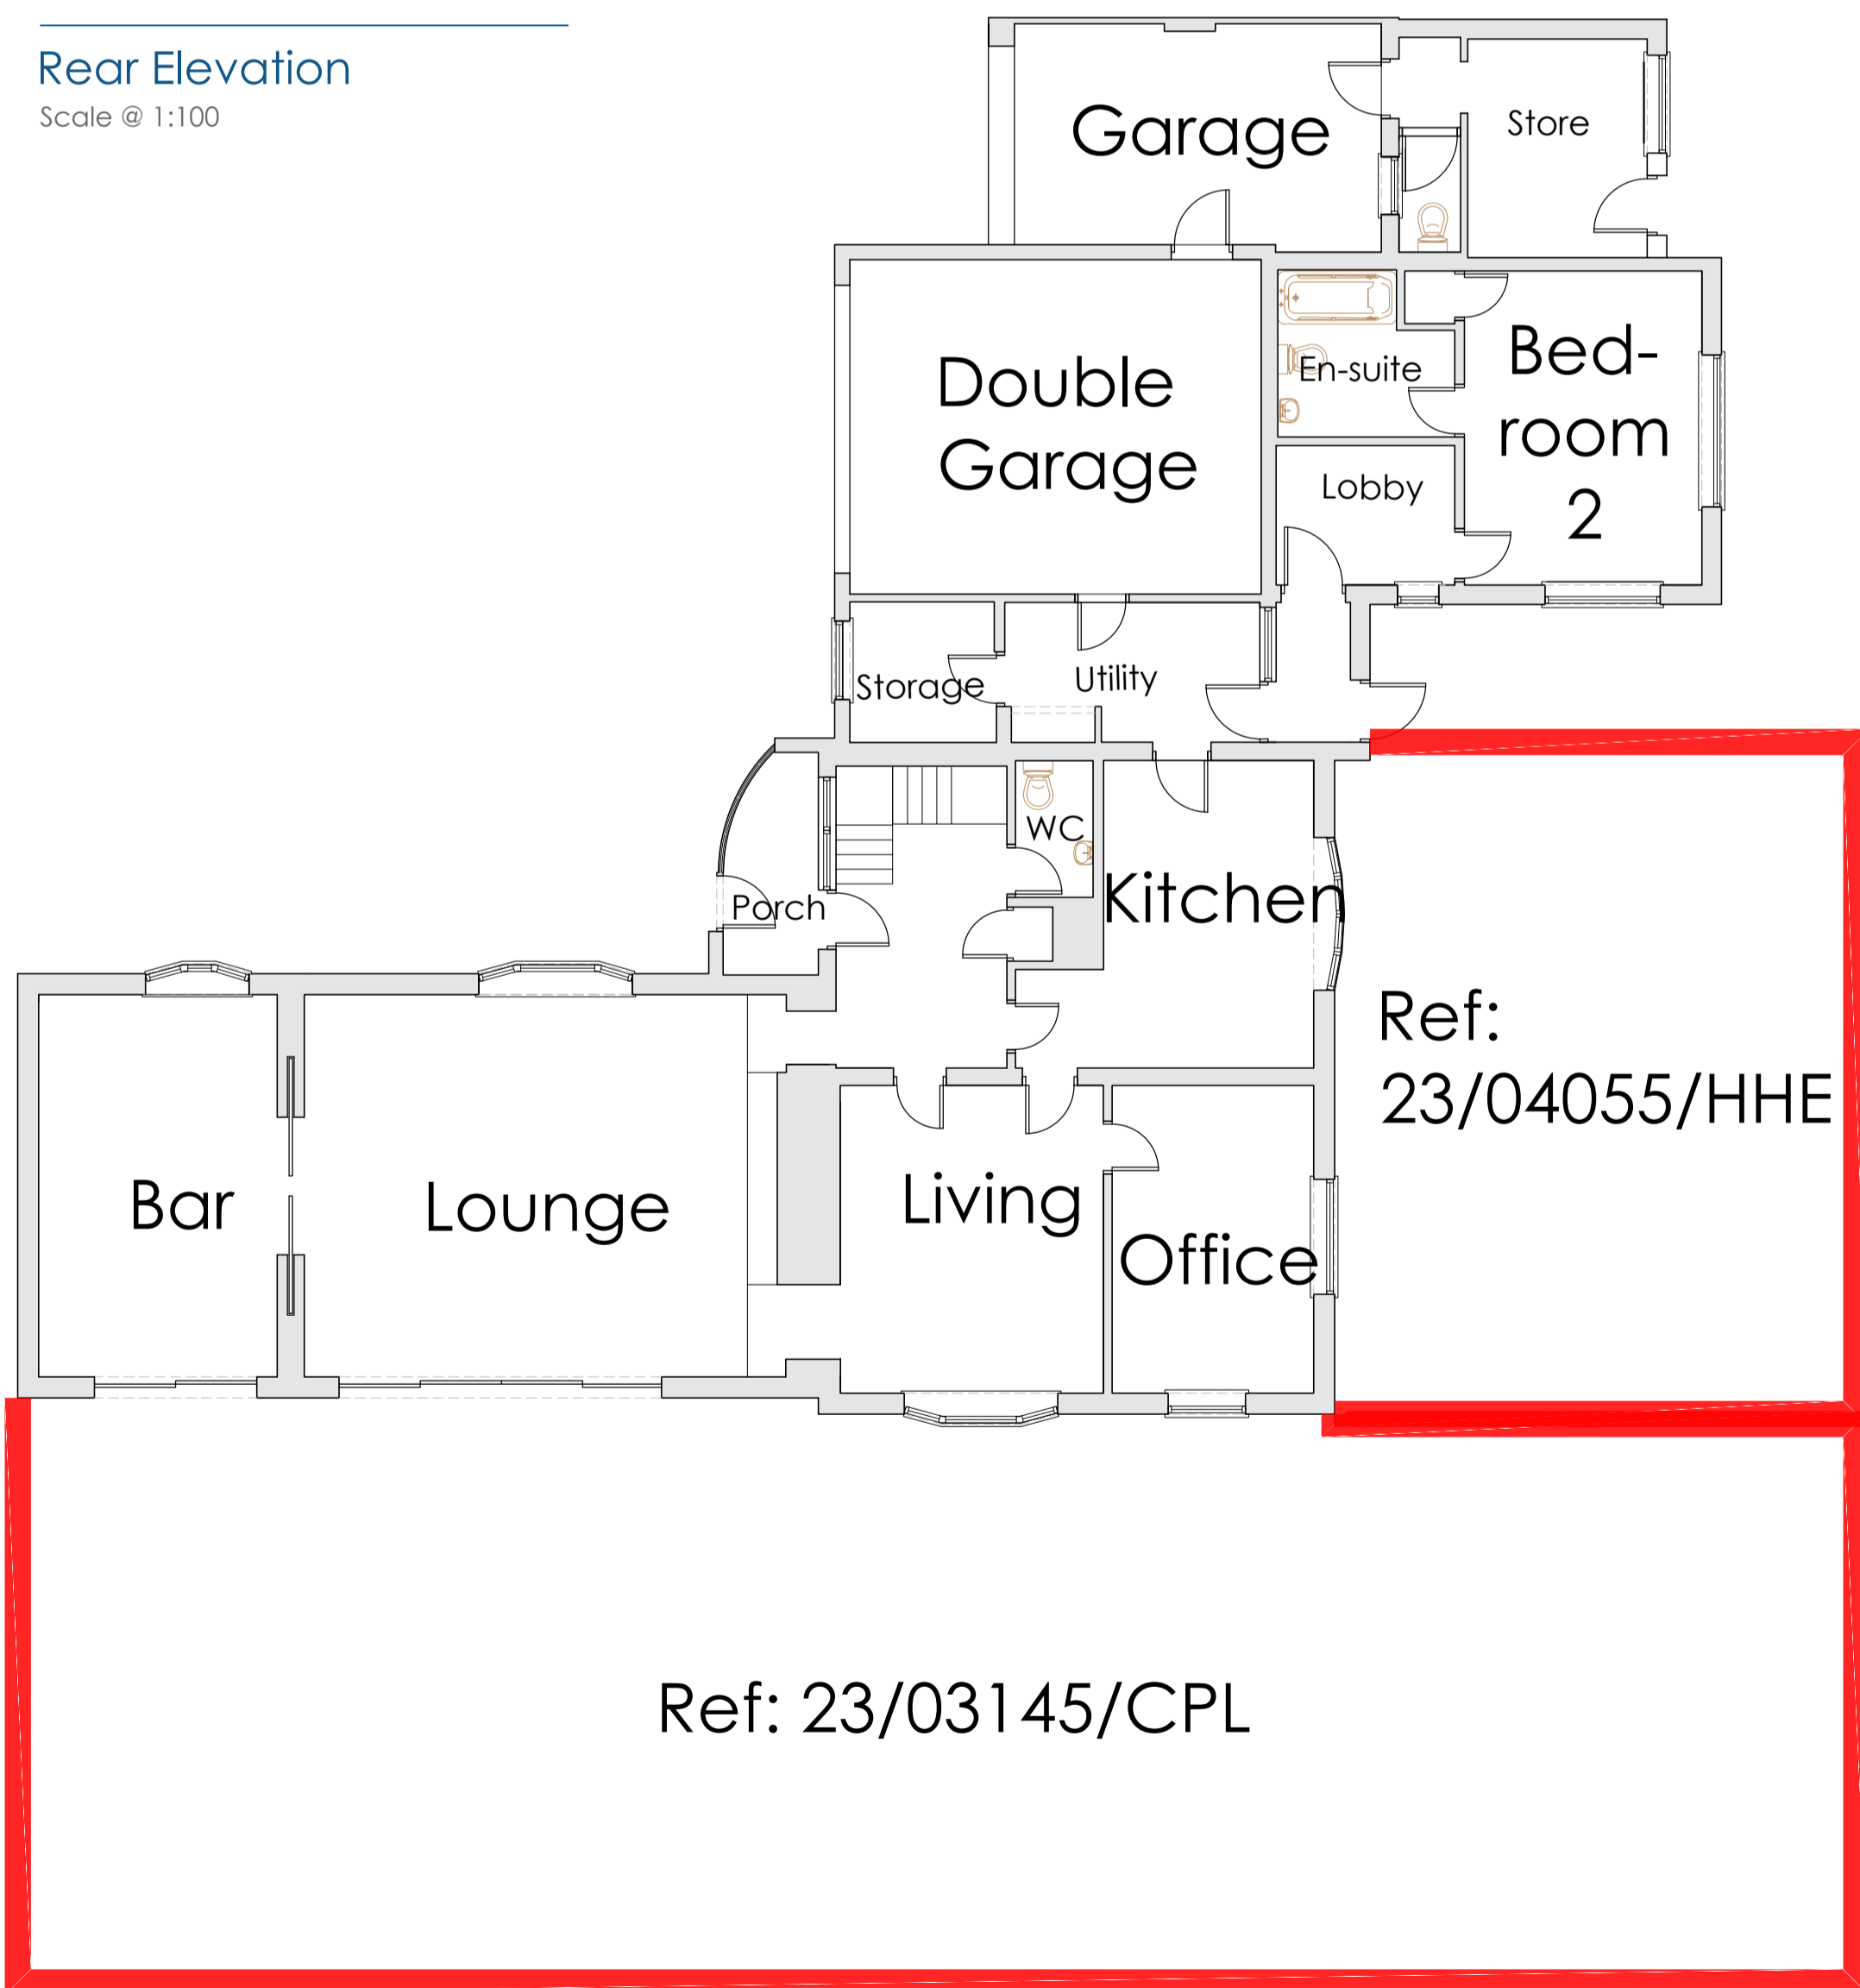

Ground Floor inc. Extent Permissions  
Scale @ 1:100

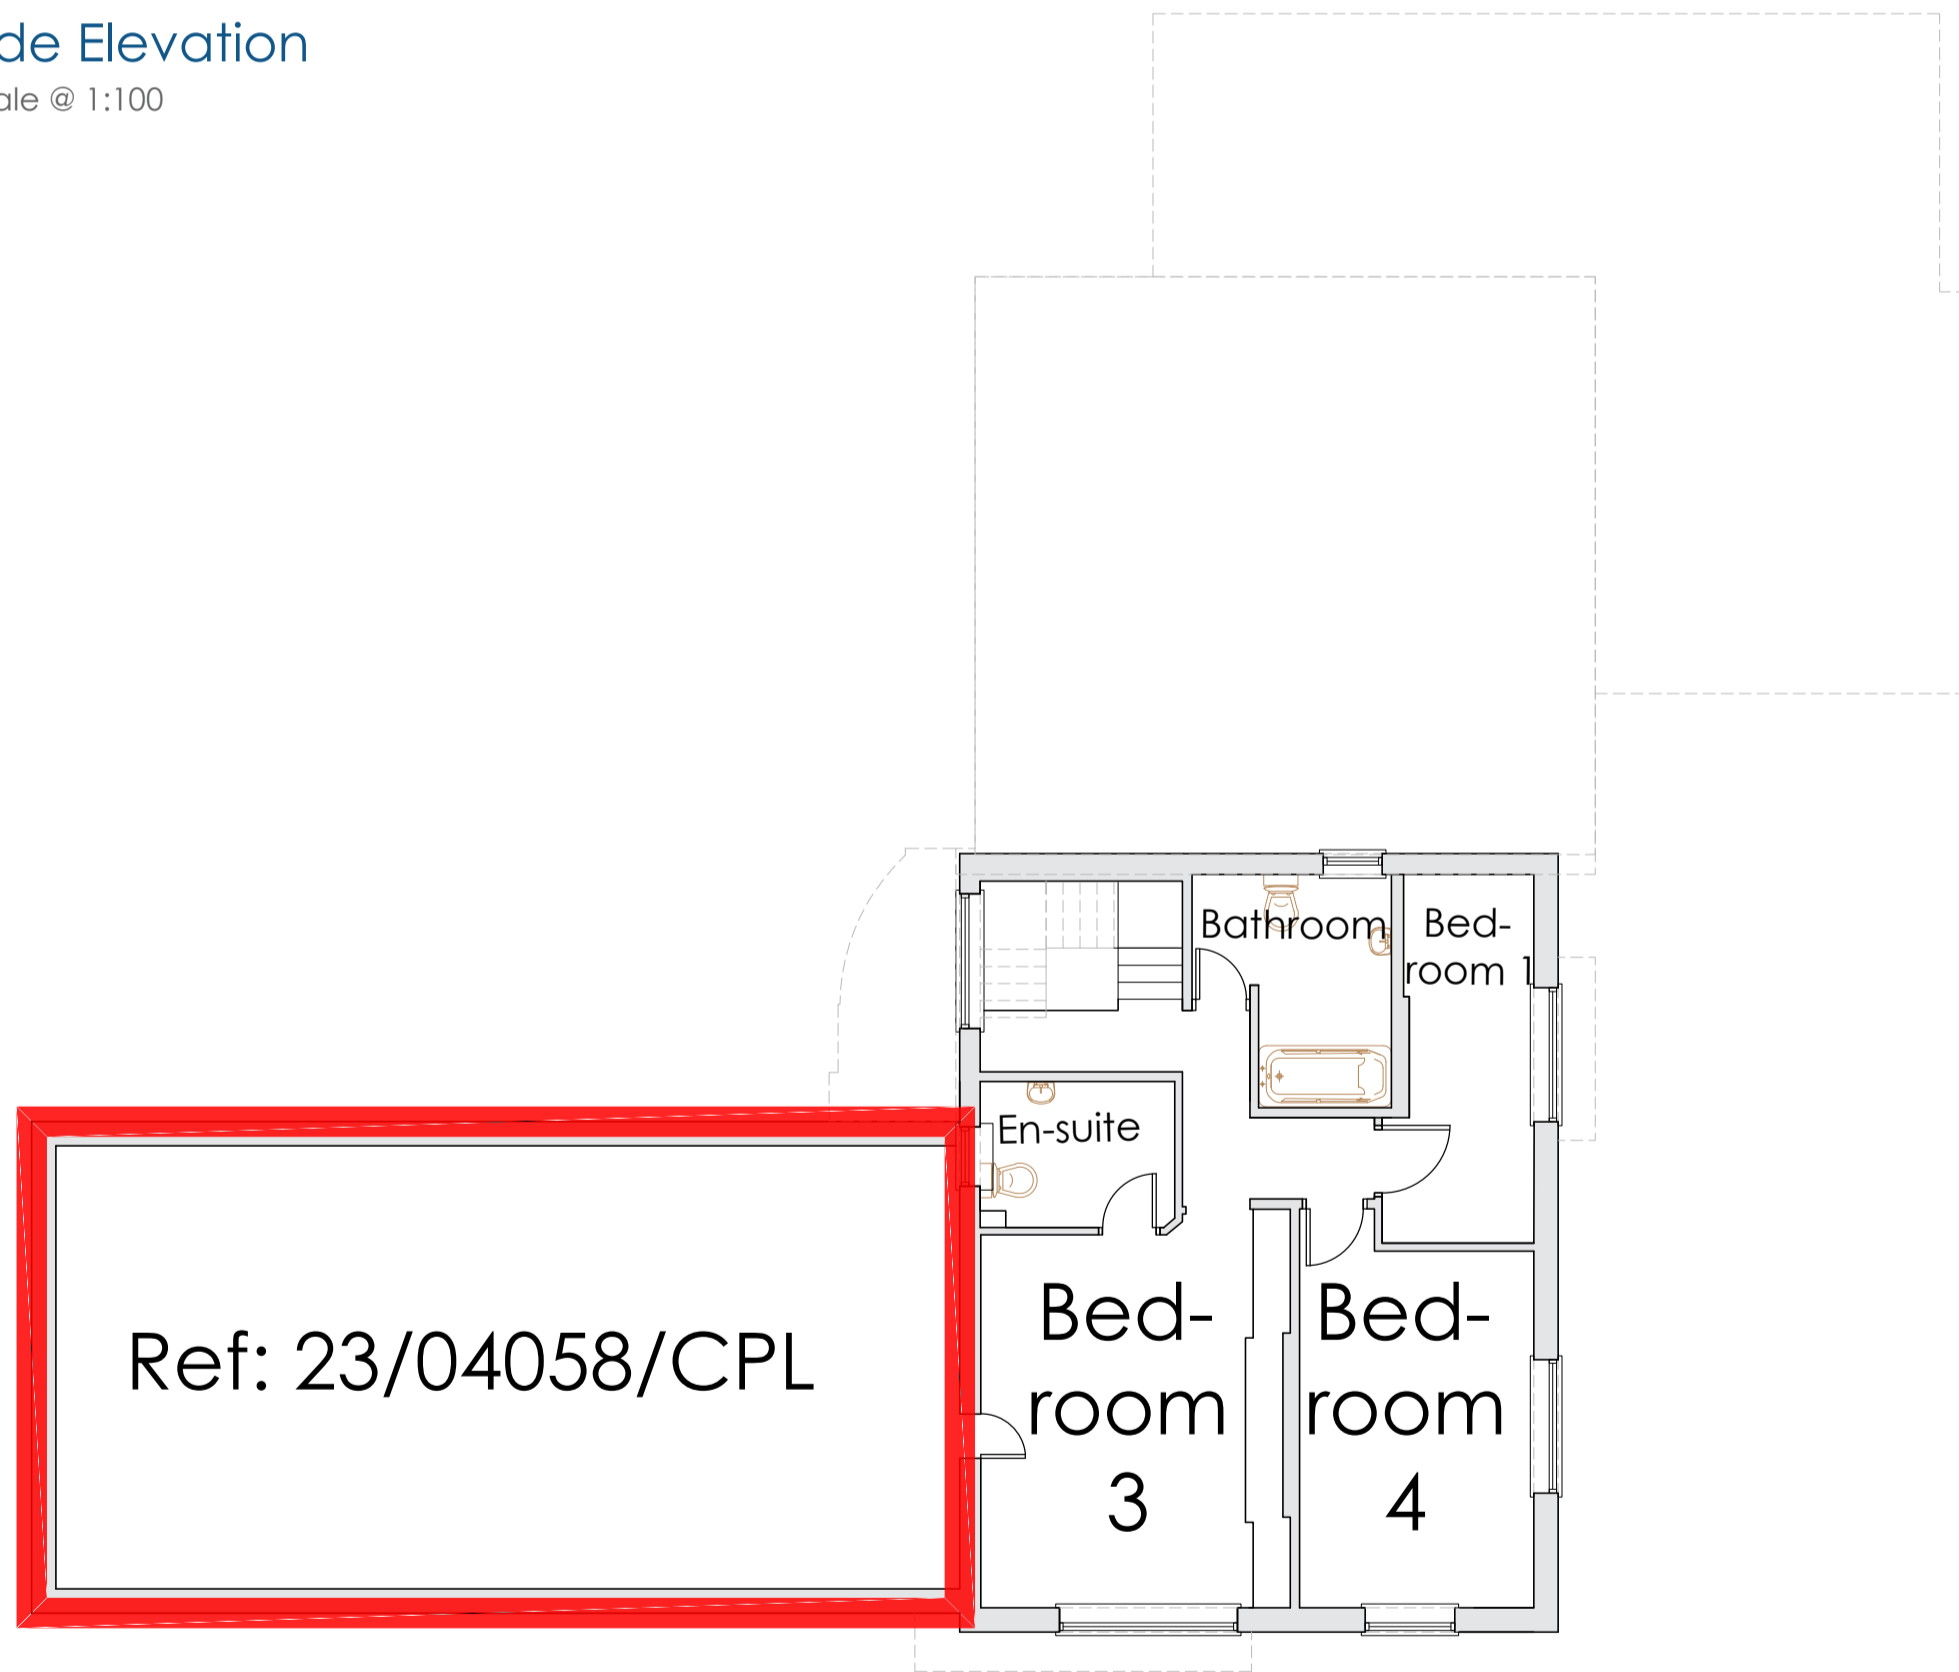


First Floor inc. Extent Permissions  
Scale @ 1:100



Ordnance Survey (c) Crown Copyright 2023.  
All rights reserved. Licence number 100022432

Location Plan  
Scale @ 1:1250

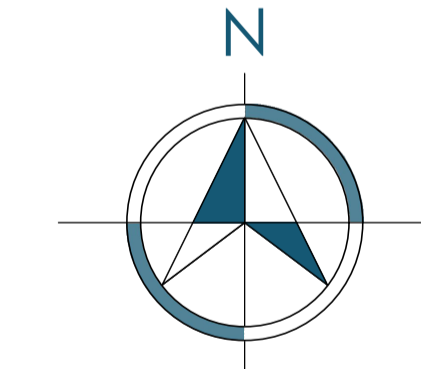

		rev   date   drawn   ch'cd
project title HH 1428 - 56 Folley Road		
drawing title Existing Plans and Elevation		
drawing no. 1428 - P - 001		
scale	date	
@ A1	02.24	
drawn by	checked by	authorised by
JS	TL	TL
<a href="http://www.lewis-architecture.co.uk">www.lewis-architecture.co.uk</a>		

