




Existing North-East Elevation  
1:100

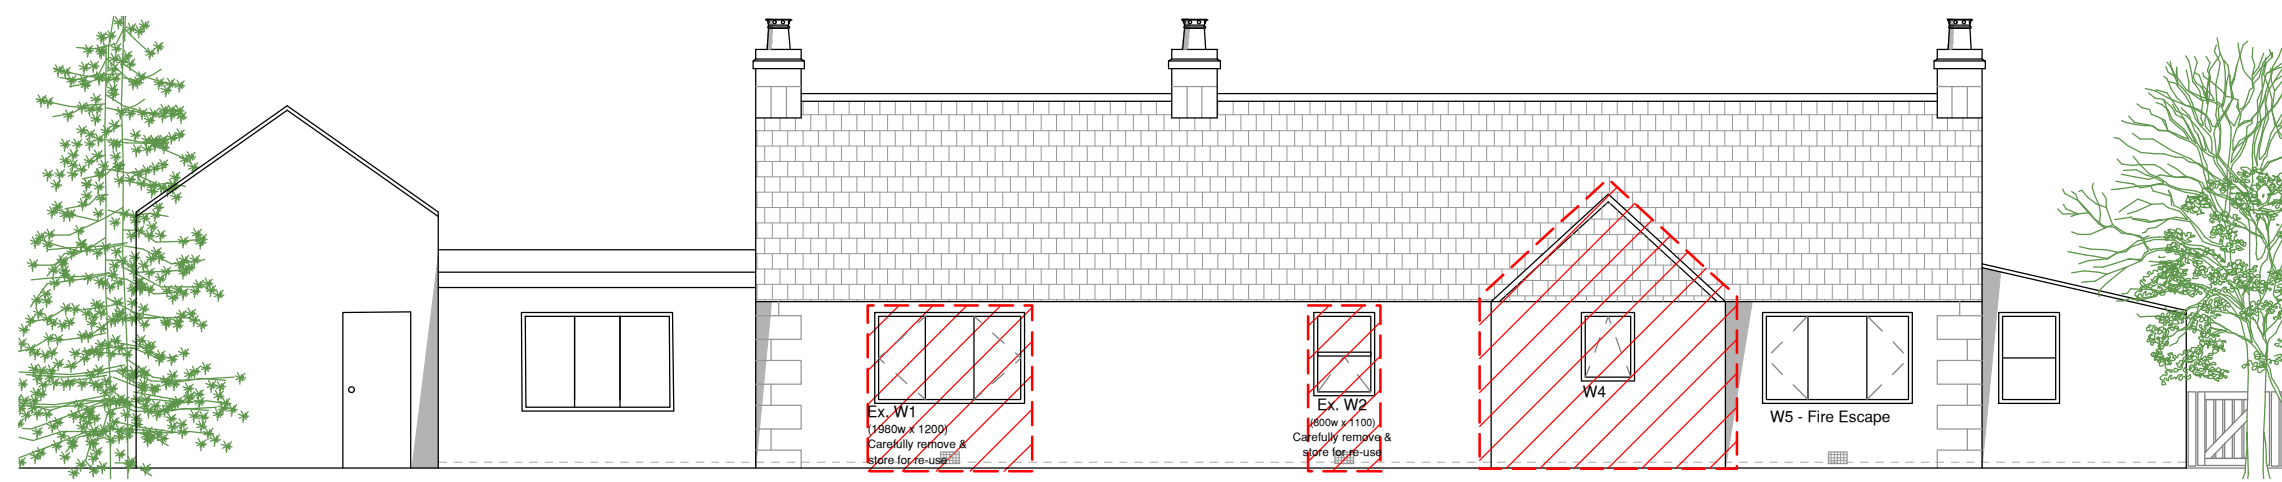


Existing South-West Elevation  
1:100

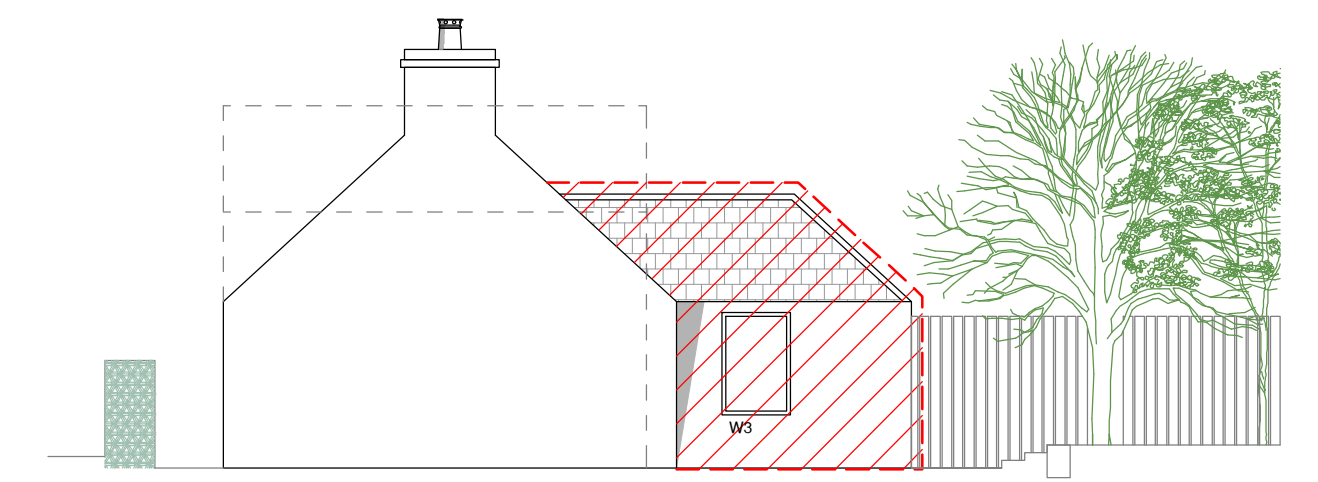


Existing North-West Elevation  
1:100

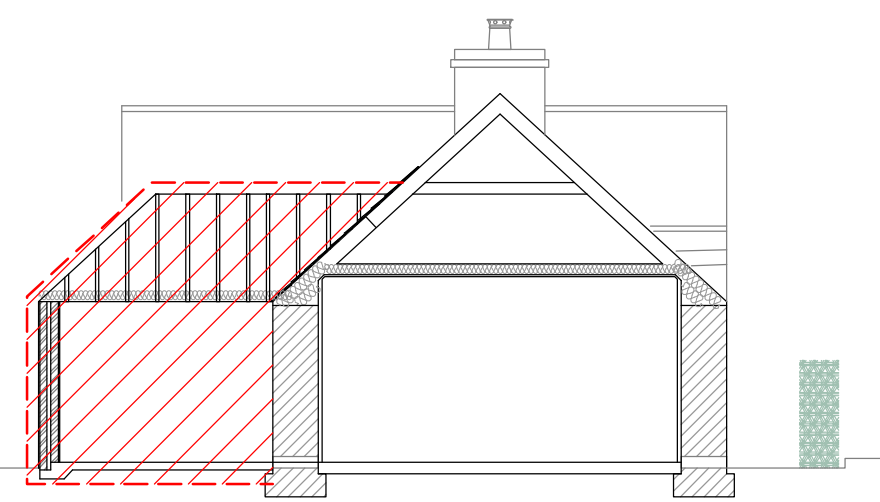


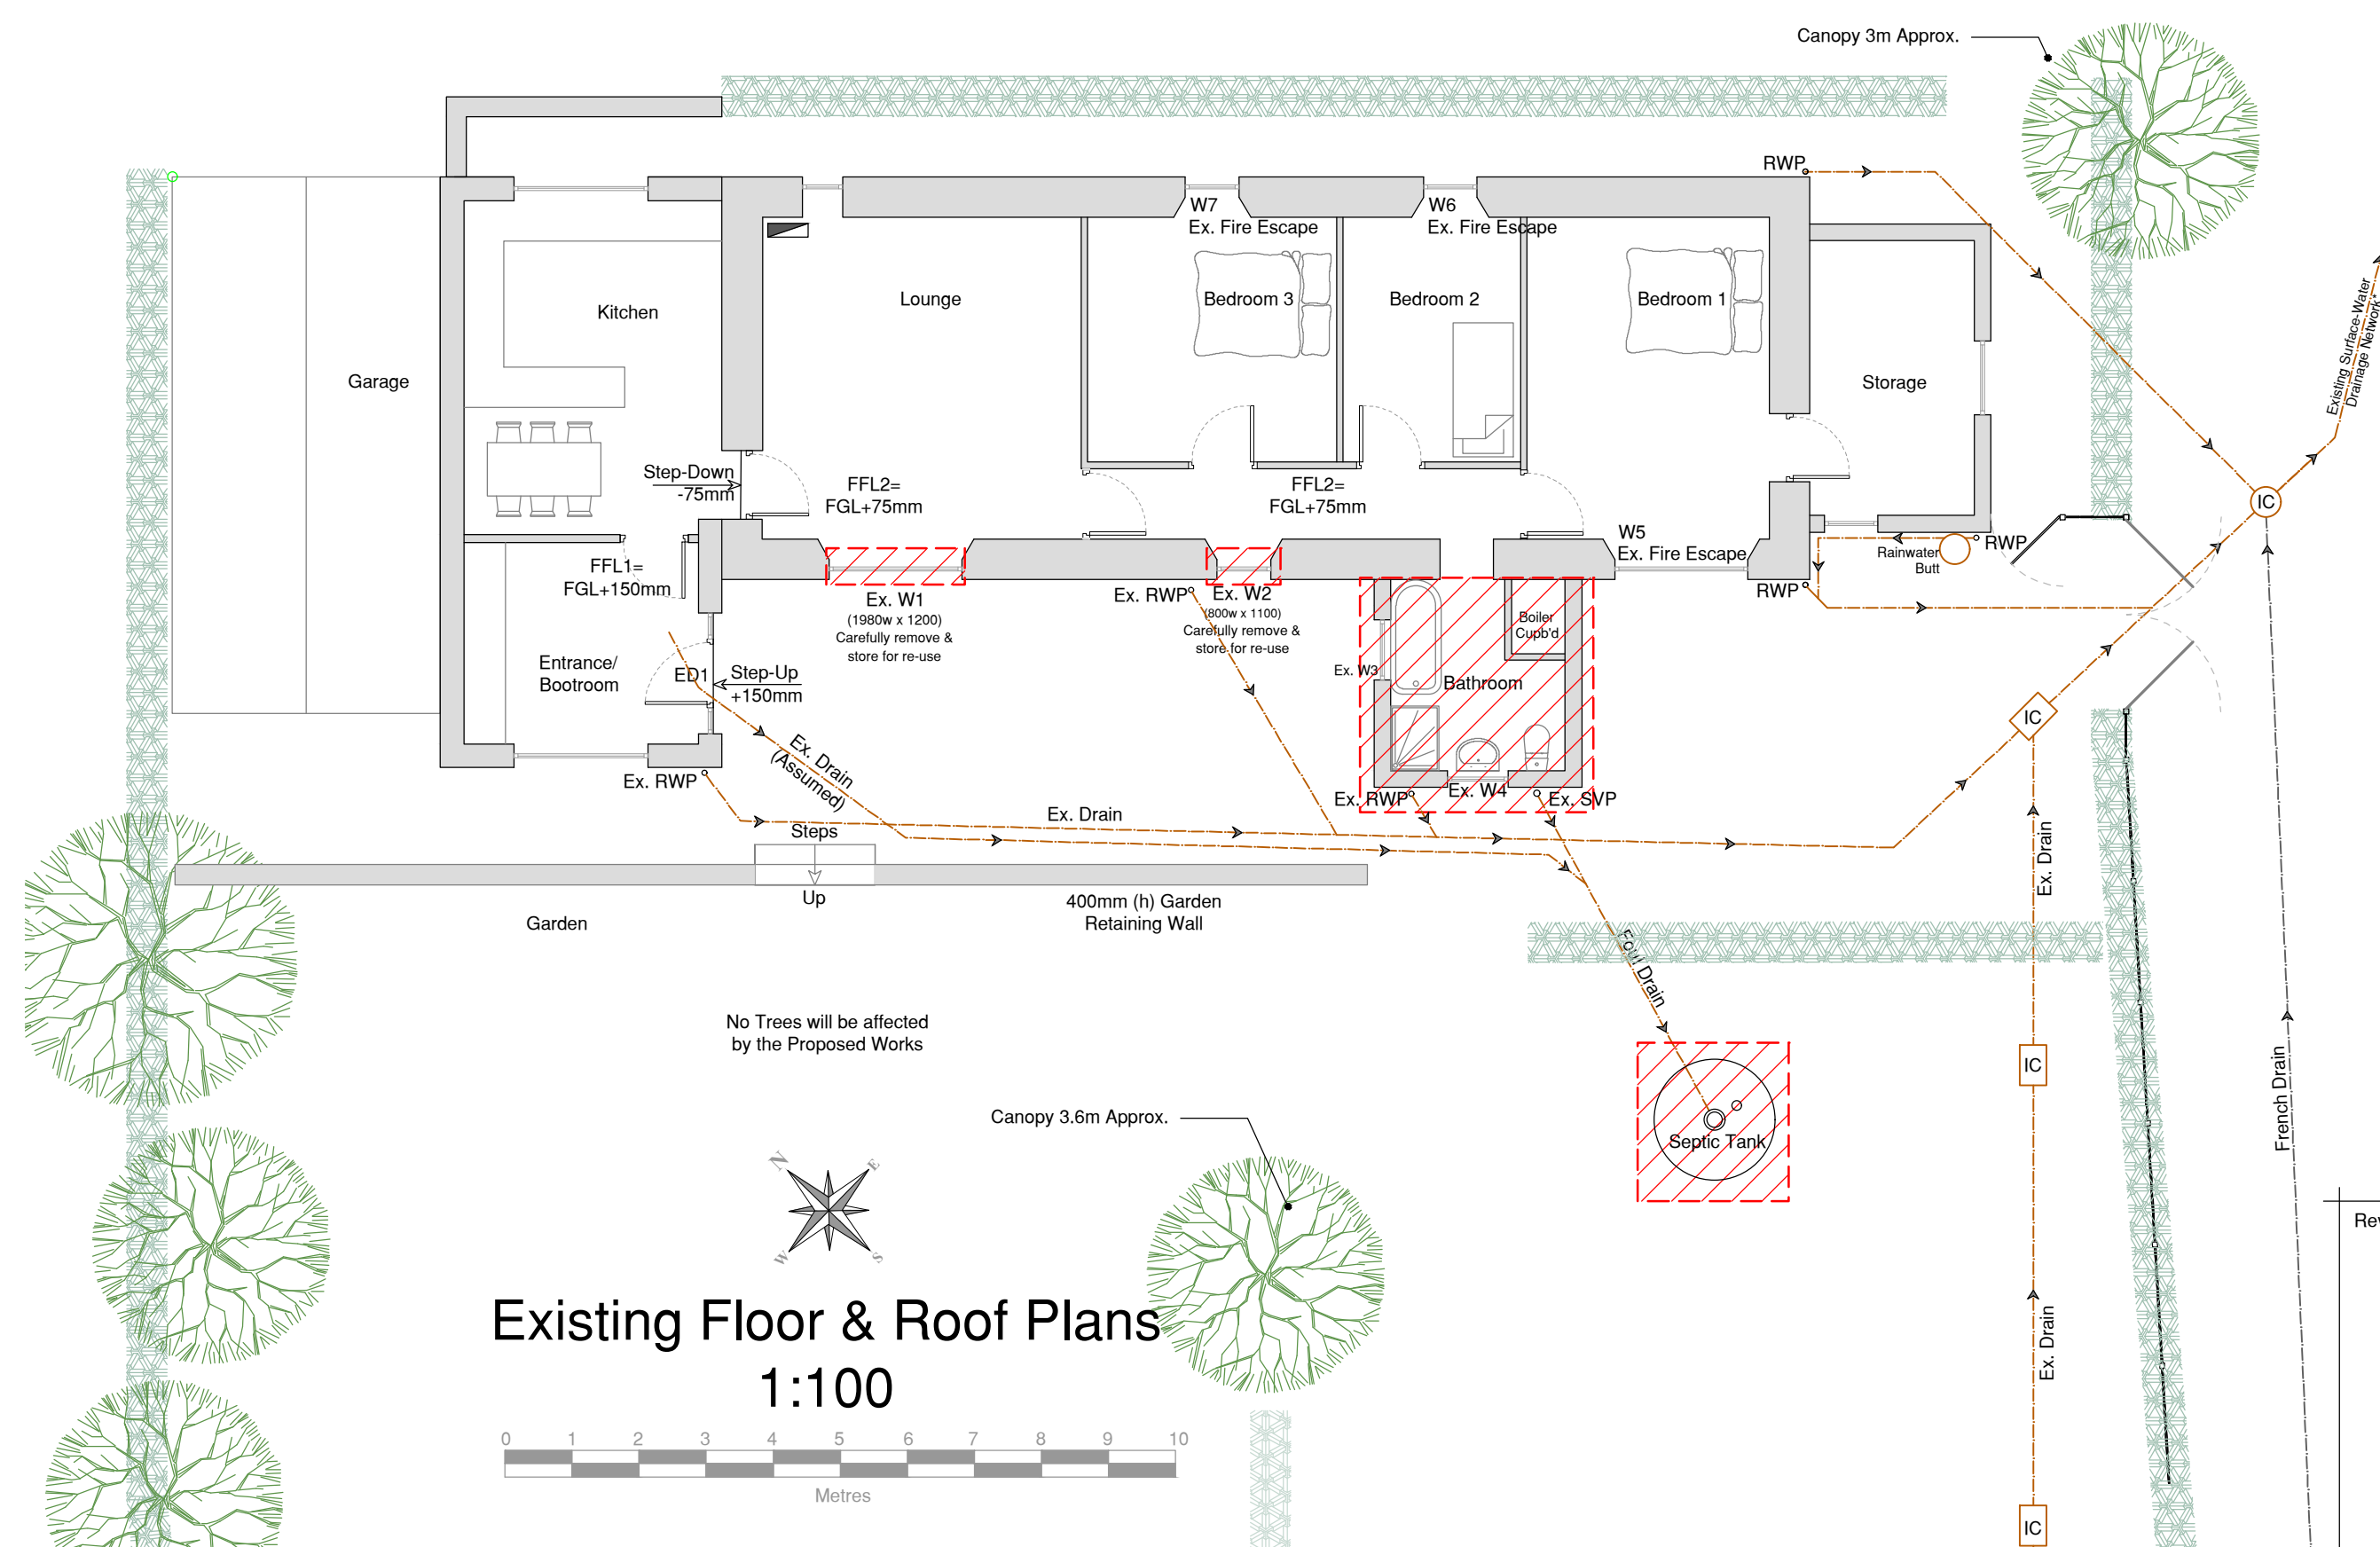
Existing Section  
1:100

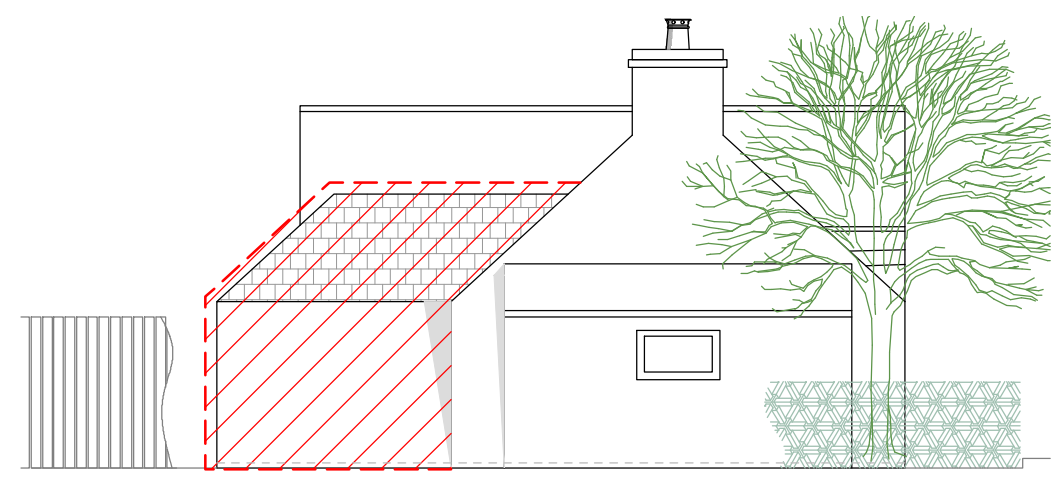


Existing South-East Elevation  
1:100

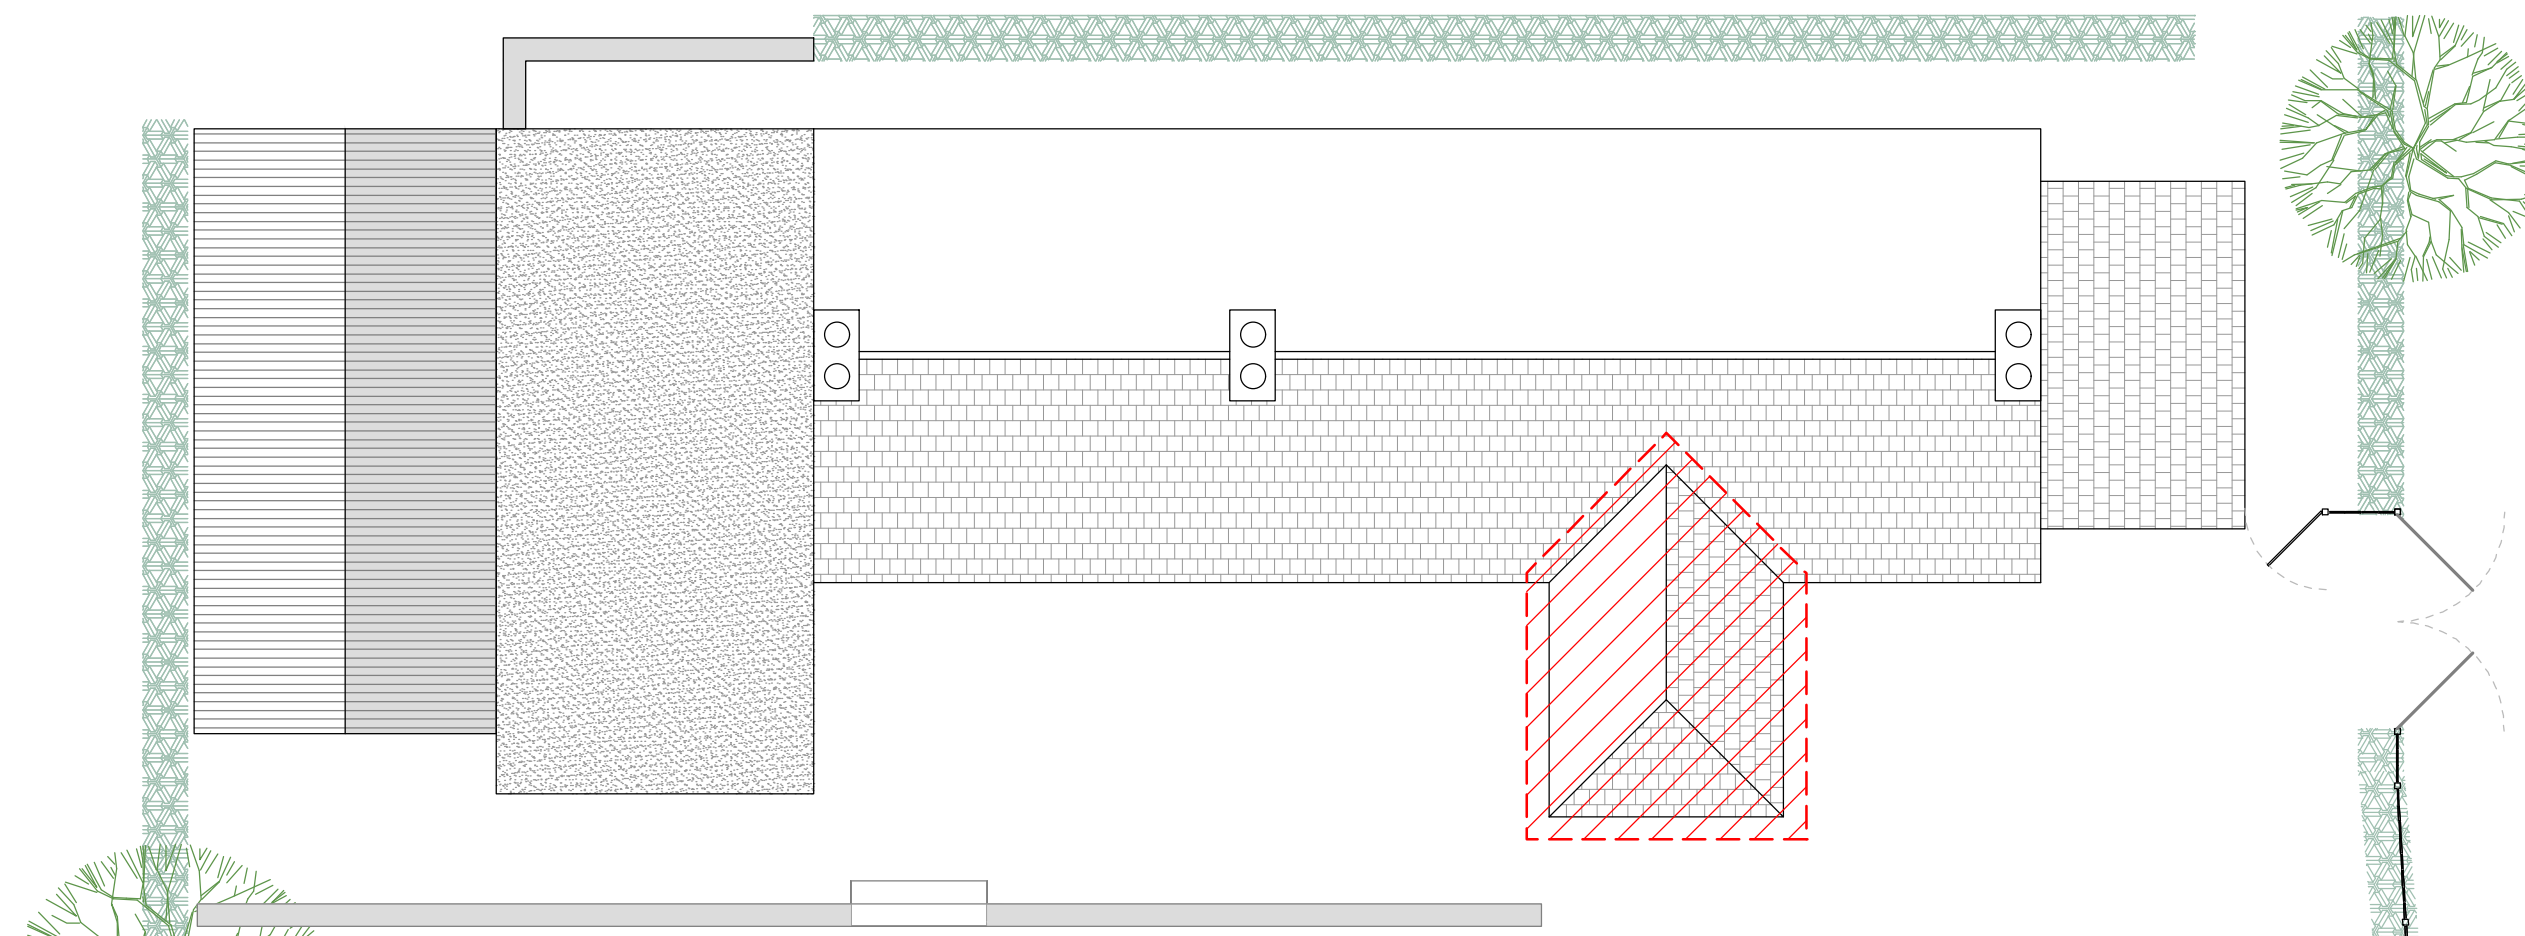

 Denotes Proposed Down-takings



Existing Floor & Roof Plans  
1:100

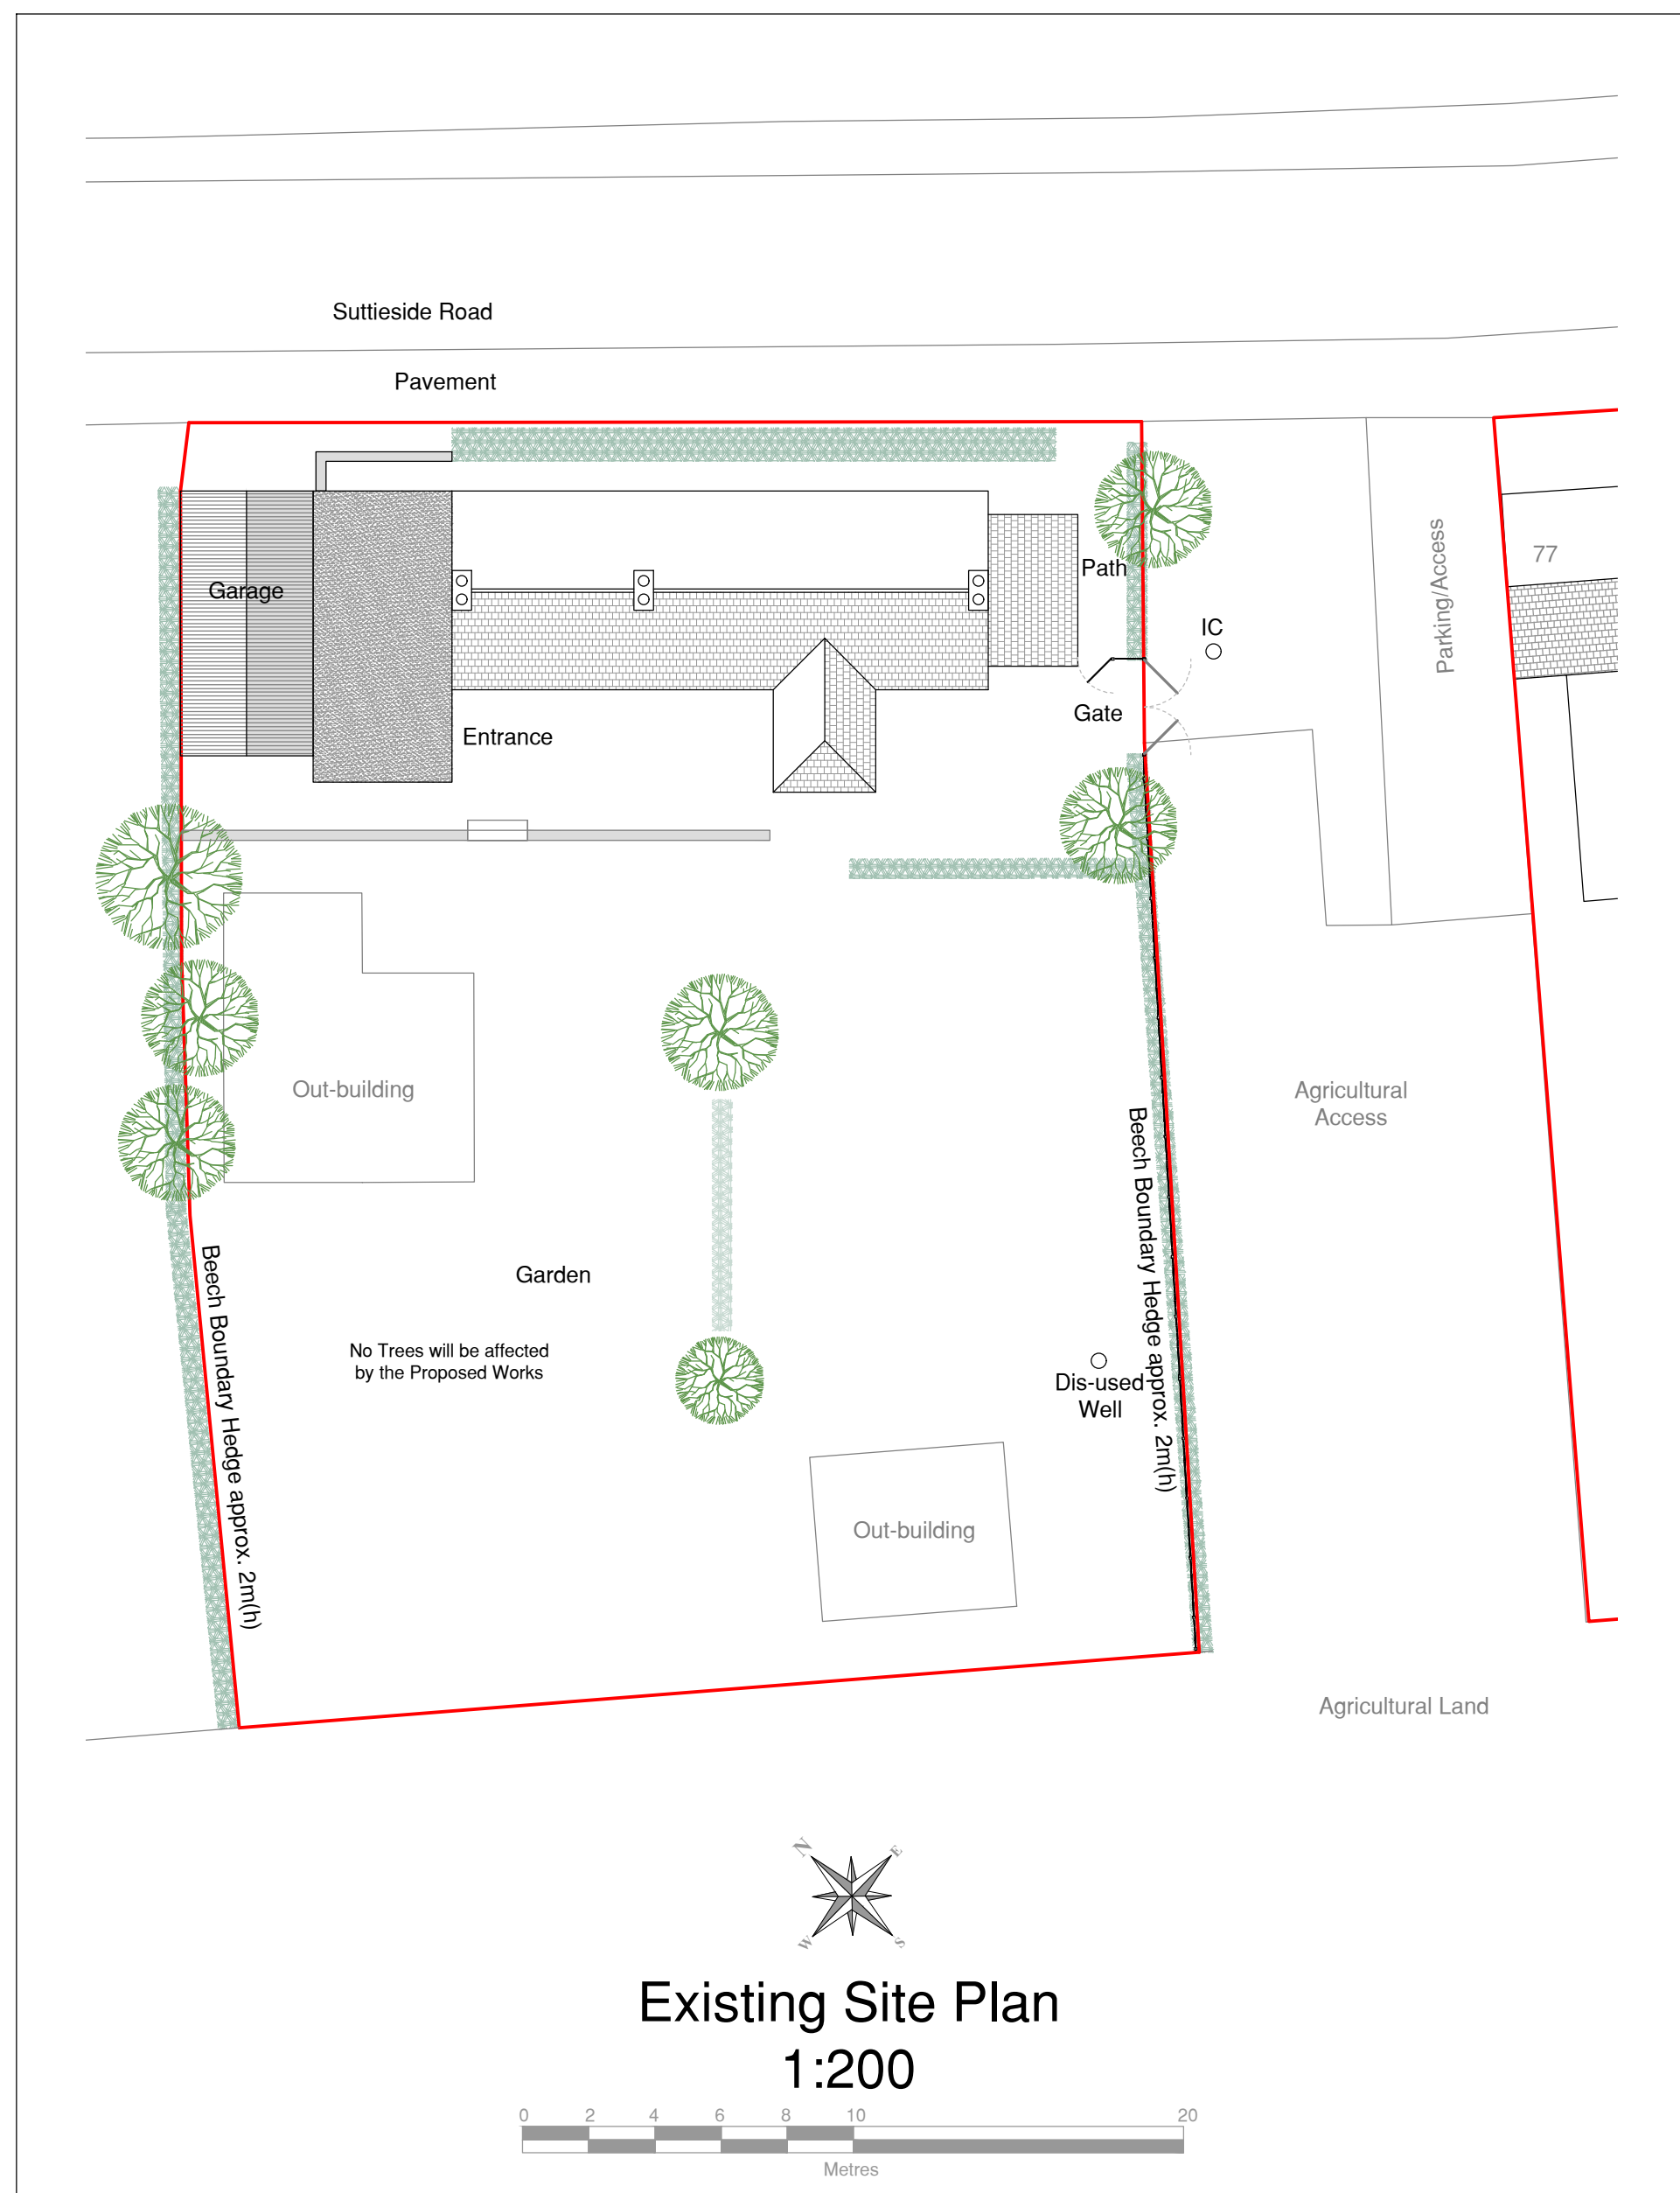

Existing Site Plan  
1:200

<p><b>Oak Frame Scotland</b> Design &amp; Build</p>		
<p>oakframescotland@outlook.com</p>		
<p><small>These drawings must be read as a complete set &amp; in conjunction with all of those issued from the associated Structural Engineer. All dimensions and levels must be checked on site, prior to the commencement of any work. ONLY USE FIGURED DIMENSIONS. Any discrepancies should be reported immediately.</small></p>		
<p><small>This drawing &amp; its contents are Copyright protected &amp; all rights are reserved. It may not be reproduced, in whole or in part, without written permission from Oak Frame Scotland</small></p>		
<p><small>It may be used once for its intended purpose and only under a contract with Oak Frame Scotland</small></p>		
Site	<p>The Sheiling, 75 Suttieside Road Forfar, Angus DD8 3NH</p>	
Location	<p>E: 346428 N: 751932</p>	
Drawn	Date	Scale
JBM	02/02/24	1:100 u.n.o
Works	<p>Proposed Single-storey Rear Extension, Internal Alterations &amp; Installation of Private WWT Plant</p>	
Status	<p>Planning Application</p>	
Drng. Title	<p>Existing Plans &amp; Elevations</p>	
Drawing No.	Rev	
3230323 - 002		