




EXISTING SOUTH ELEVATION | 1:50
EXISTING SIDE ELEVATIONS | 1:50

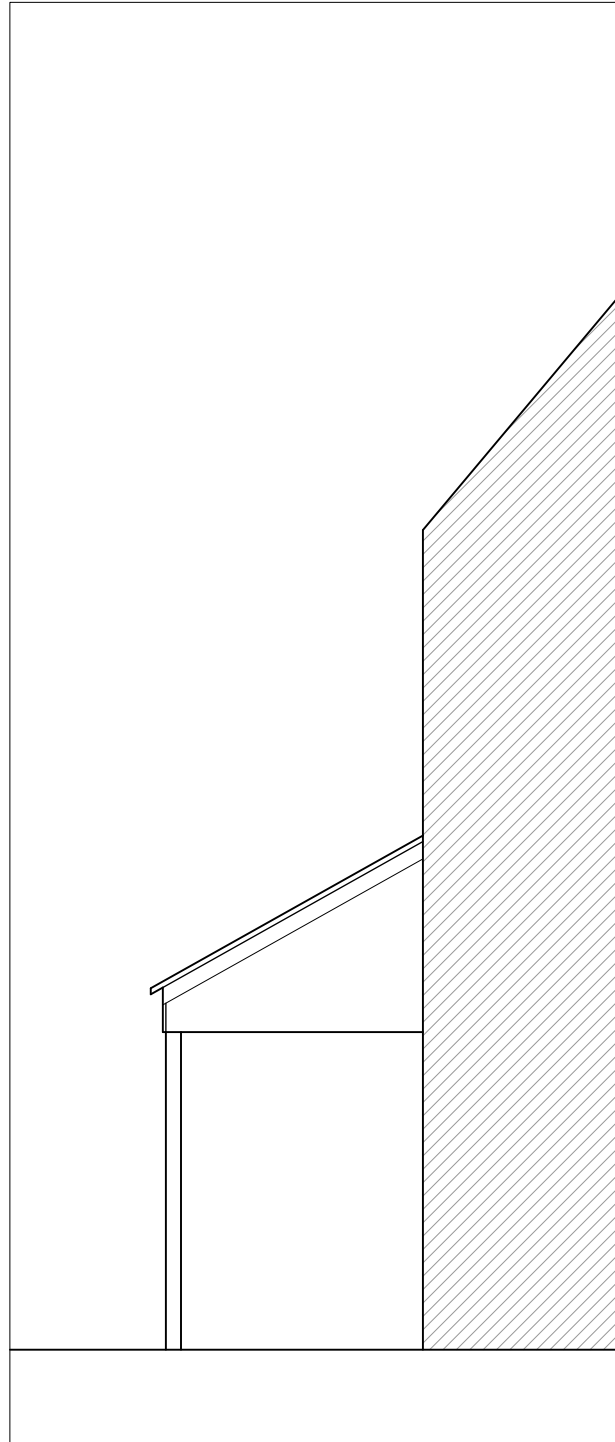

EXISTING NORTH ELEVATION | 1:50

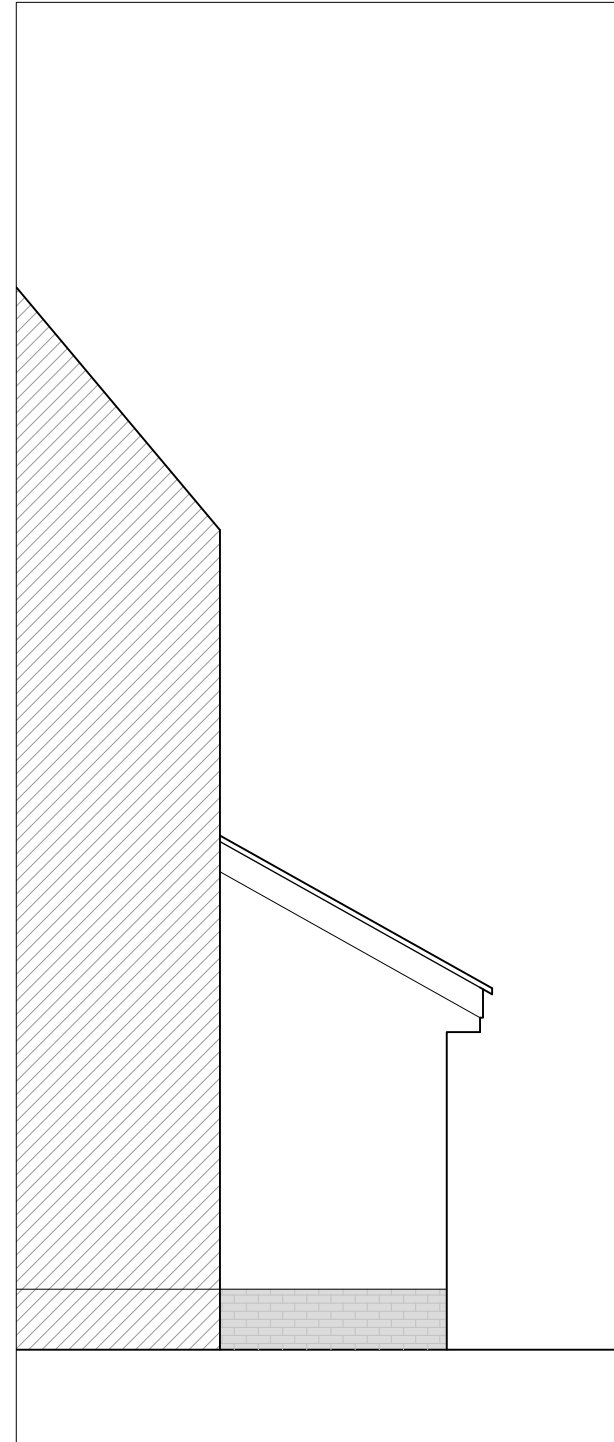

PROPOSED SOUTH ELEVATION | 1:50
PROPOSED SIDE ELEVATIONS | 1:50

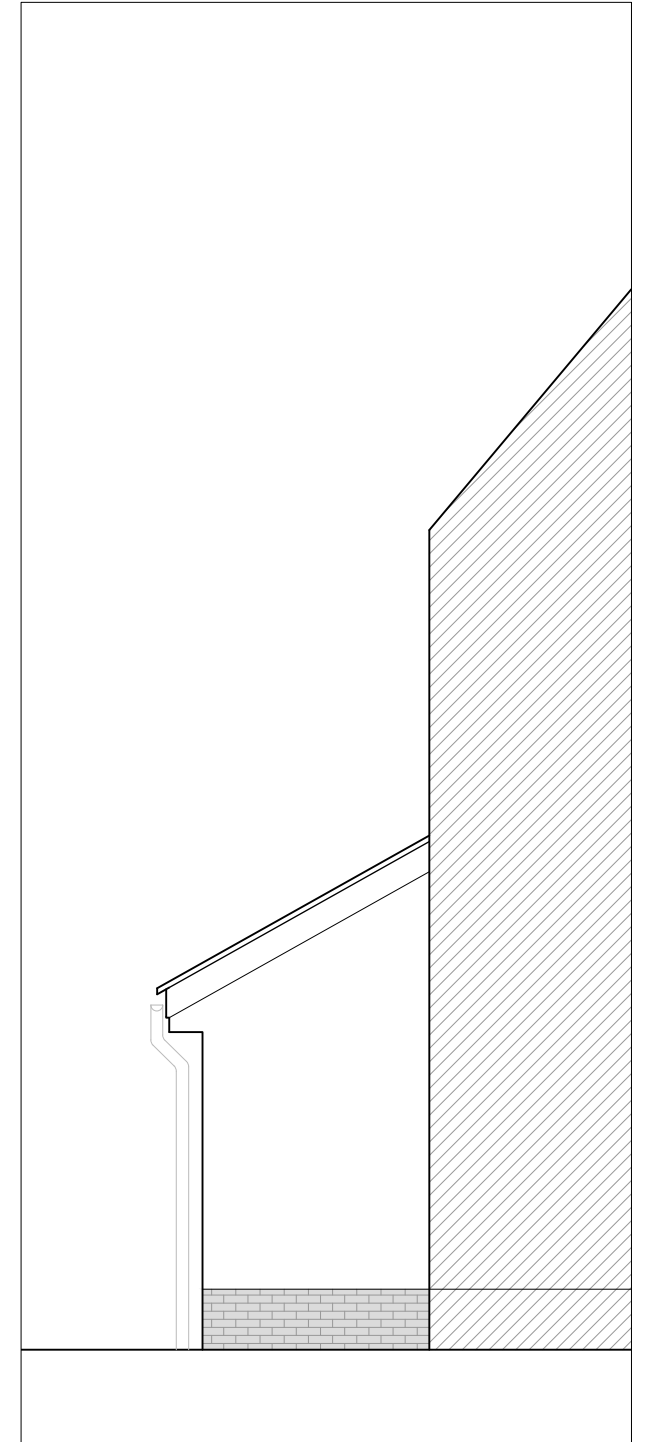

PROPOSED NORTH ELEVATION | 1:50

Rev	Date	Description	Checked
Project			
Muriel King Close			
Title			
Existing and Proposed Side Elevations			
Project No.	Scale	Drawing Size	
-	1:50	A3	
Drawing No.	Revision		
02	-		