



Location Plan Scale 1:1250

Ordnance Survey, (c) Crown Copyright 2024. All rights reserved. Licence number 100022432

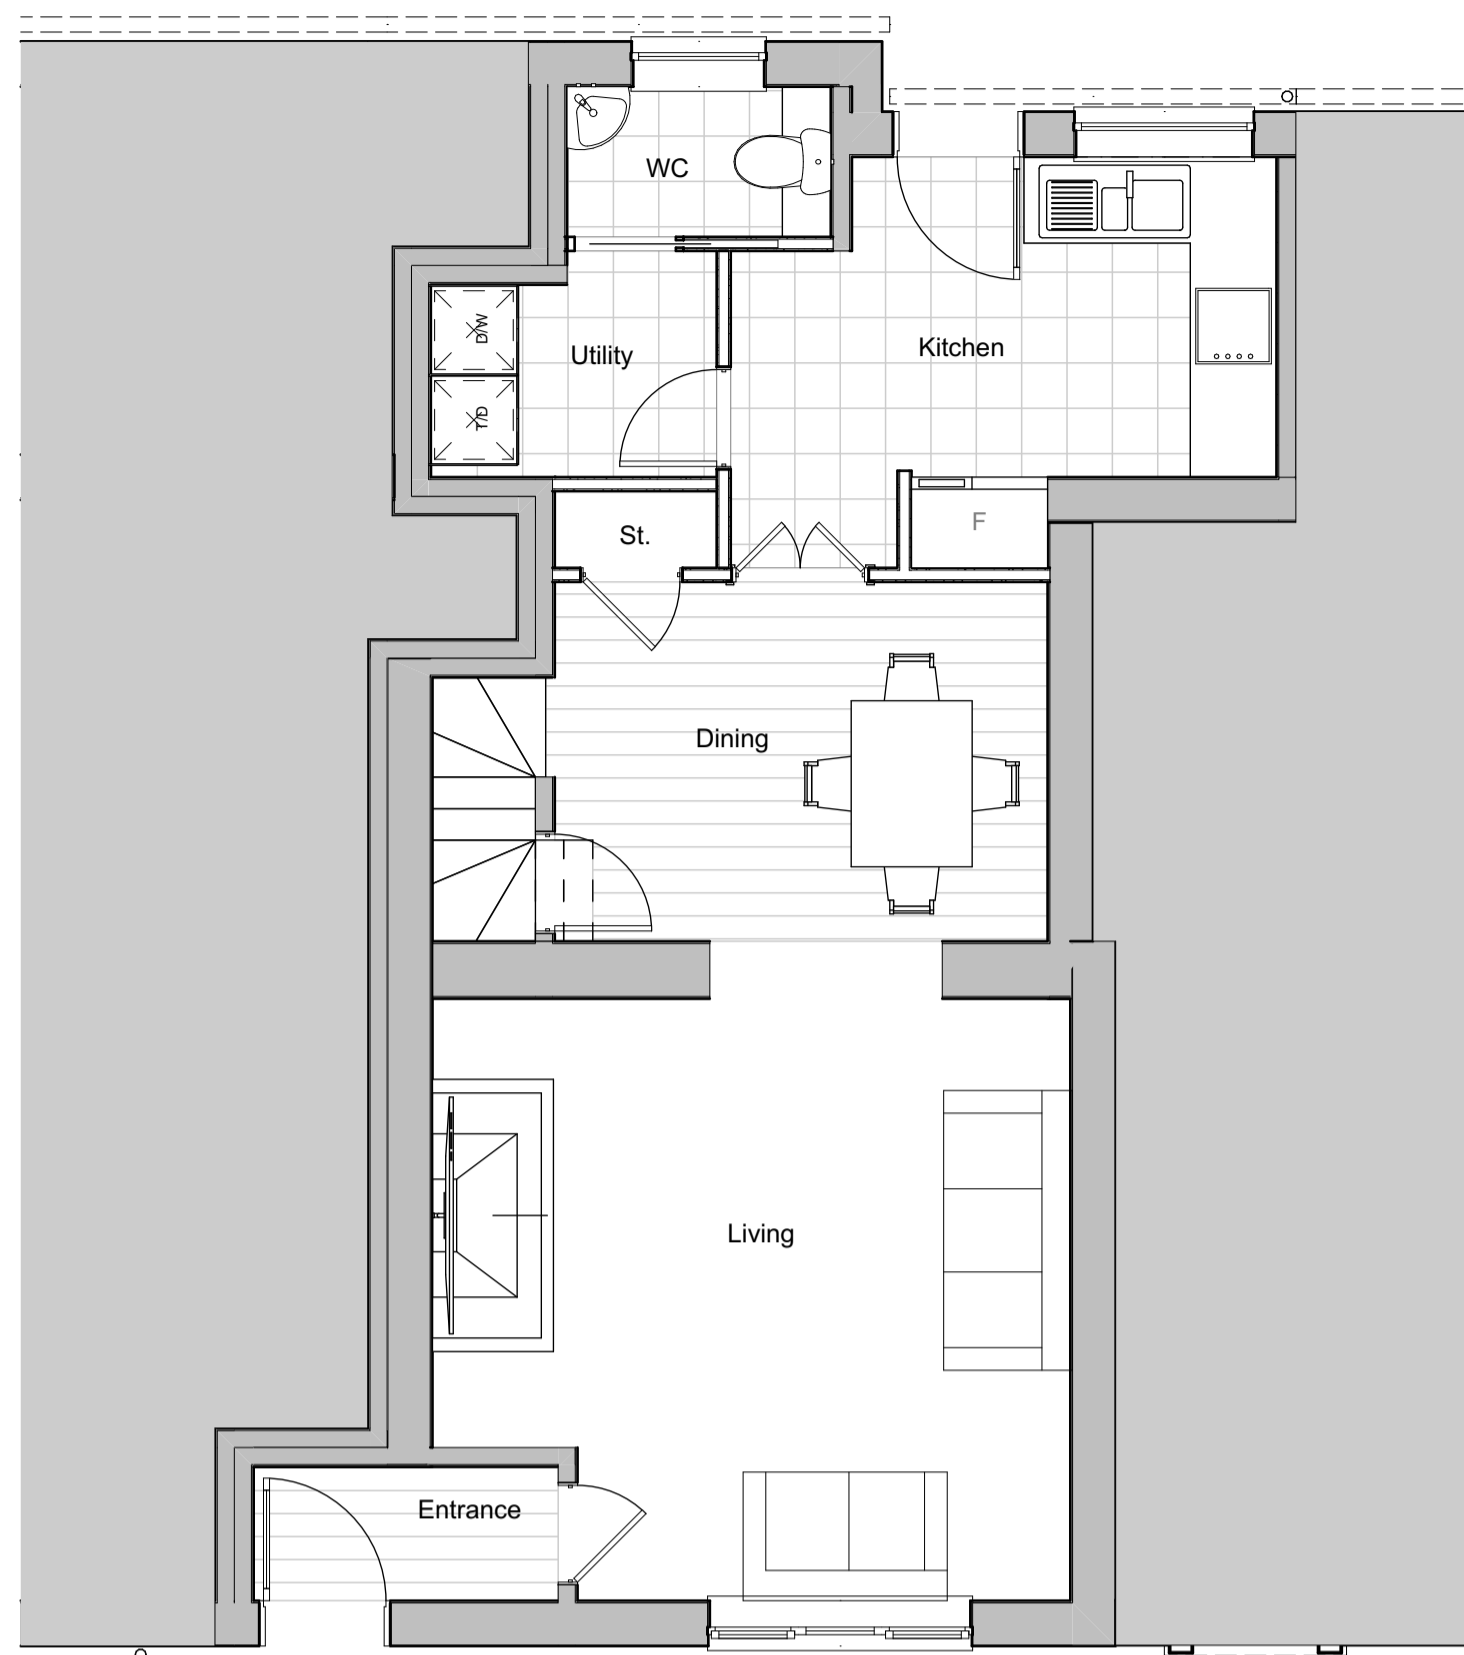


Proposed Ground Floor Plan

1:50

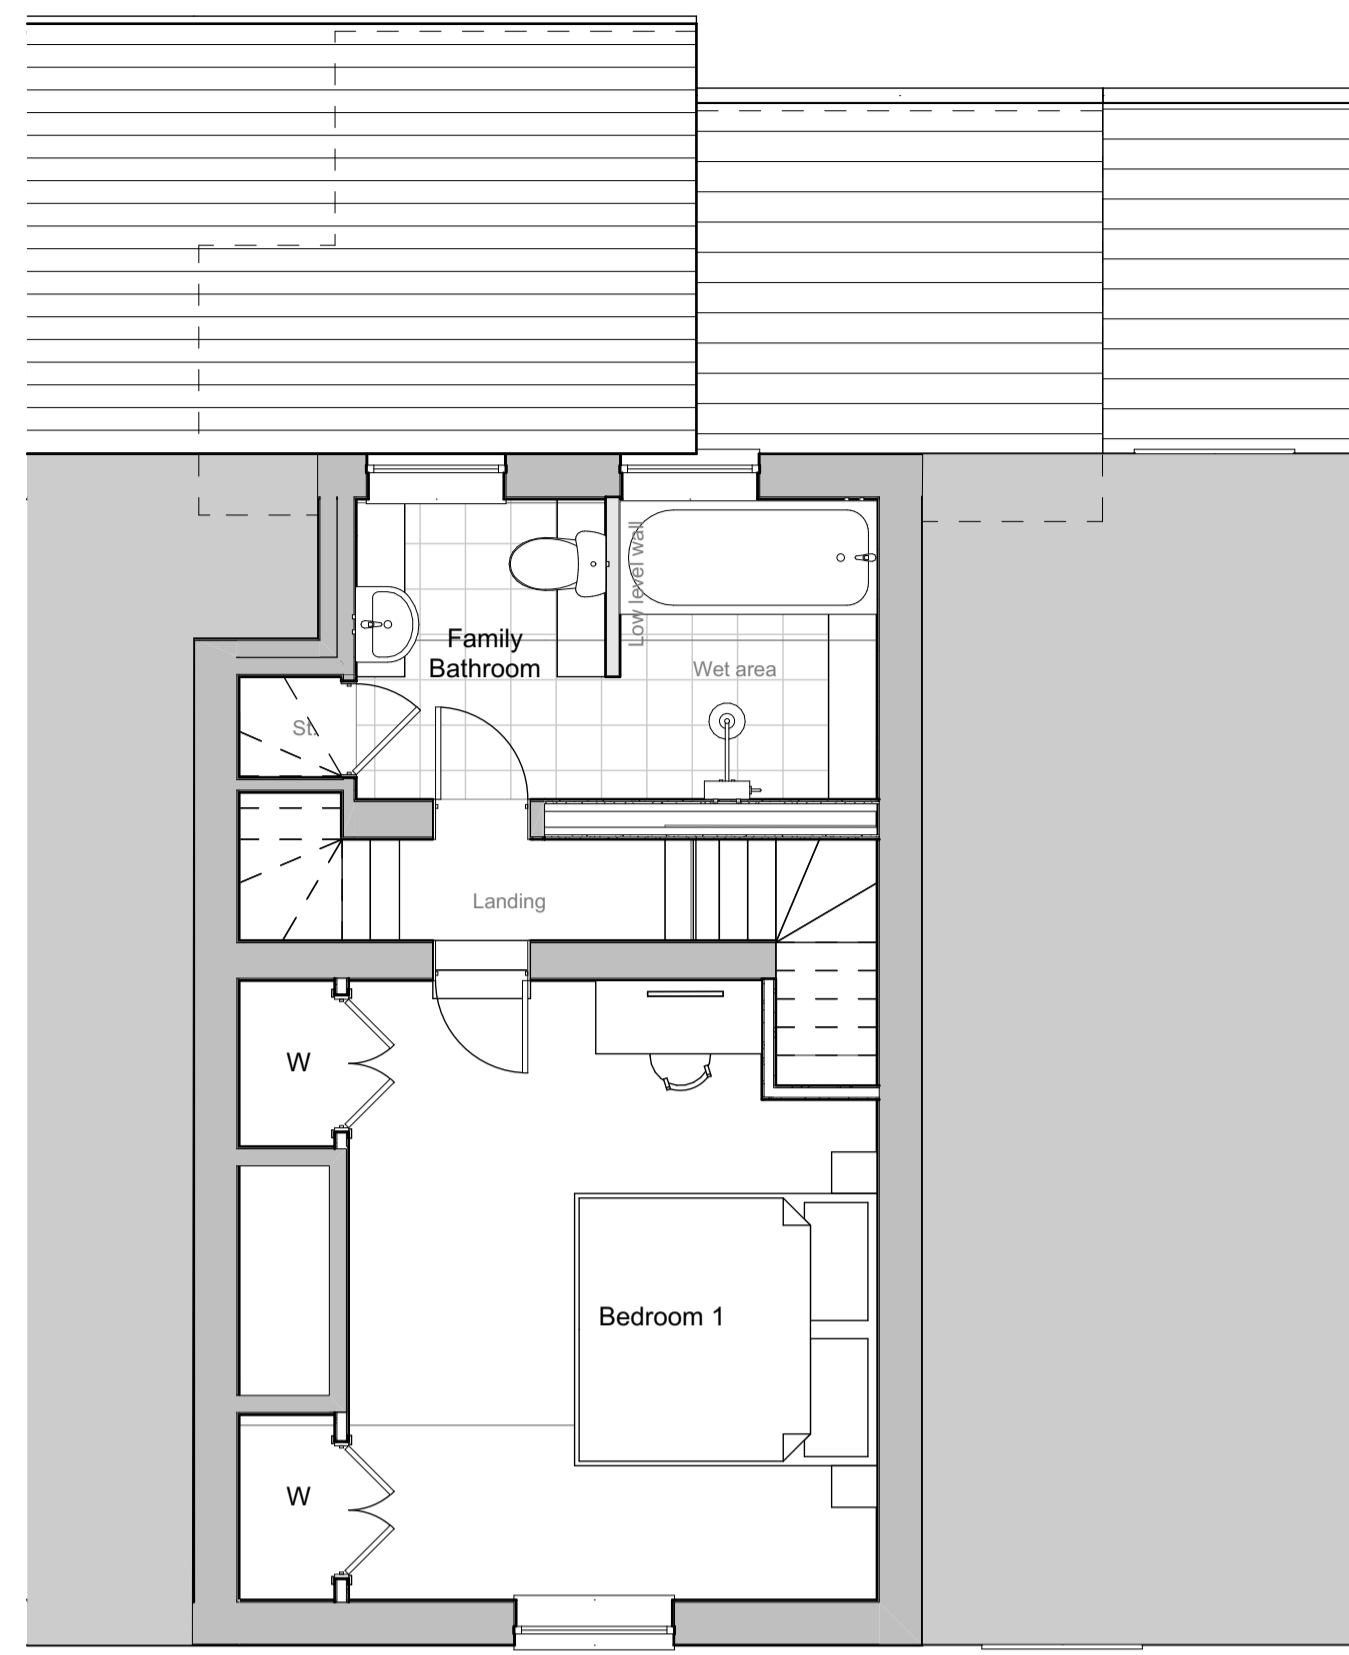


Proposed First Floor Plan

1:50

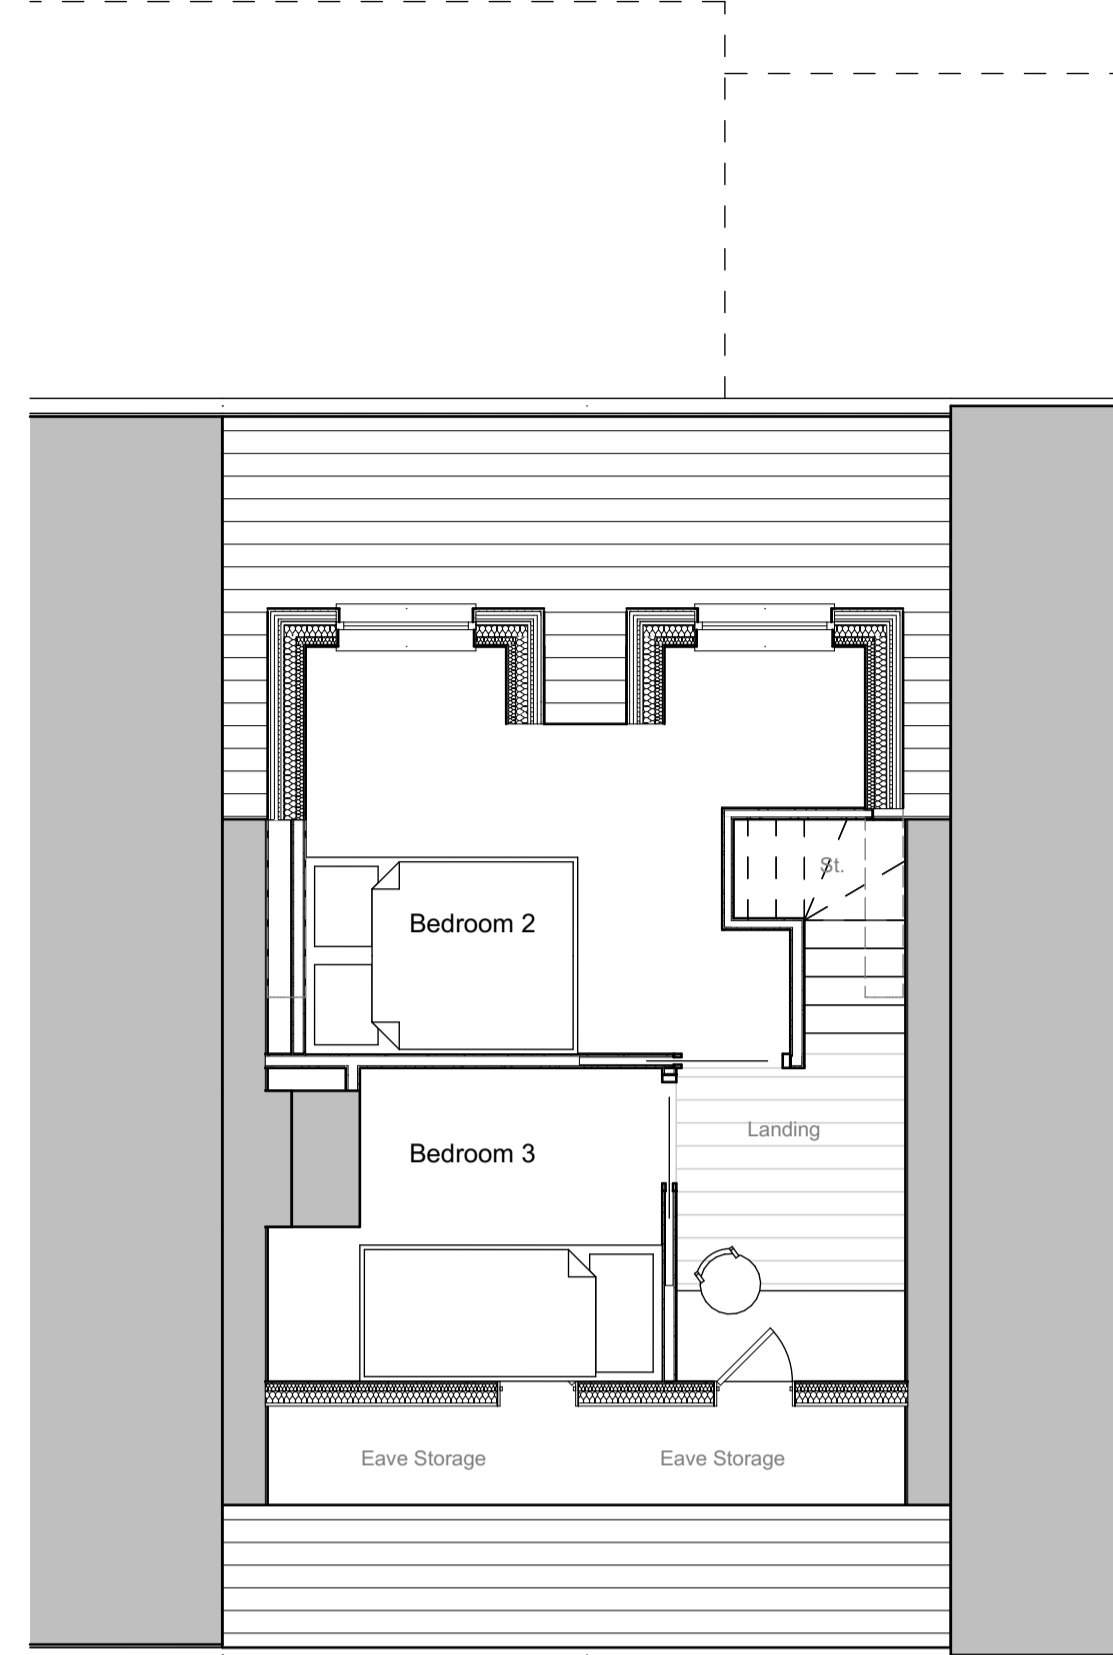

Proposed Second Floor Plan

1:50

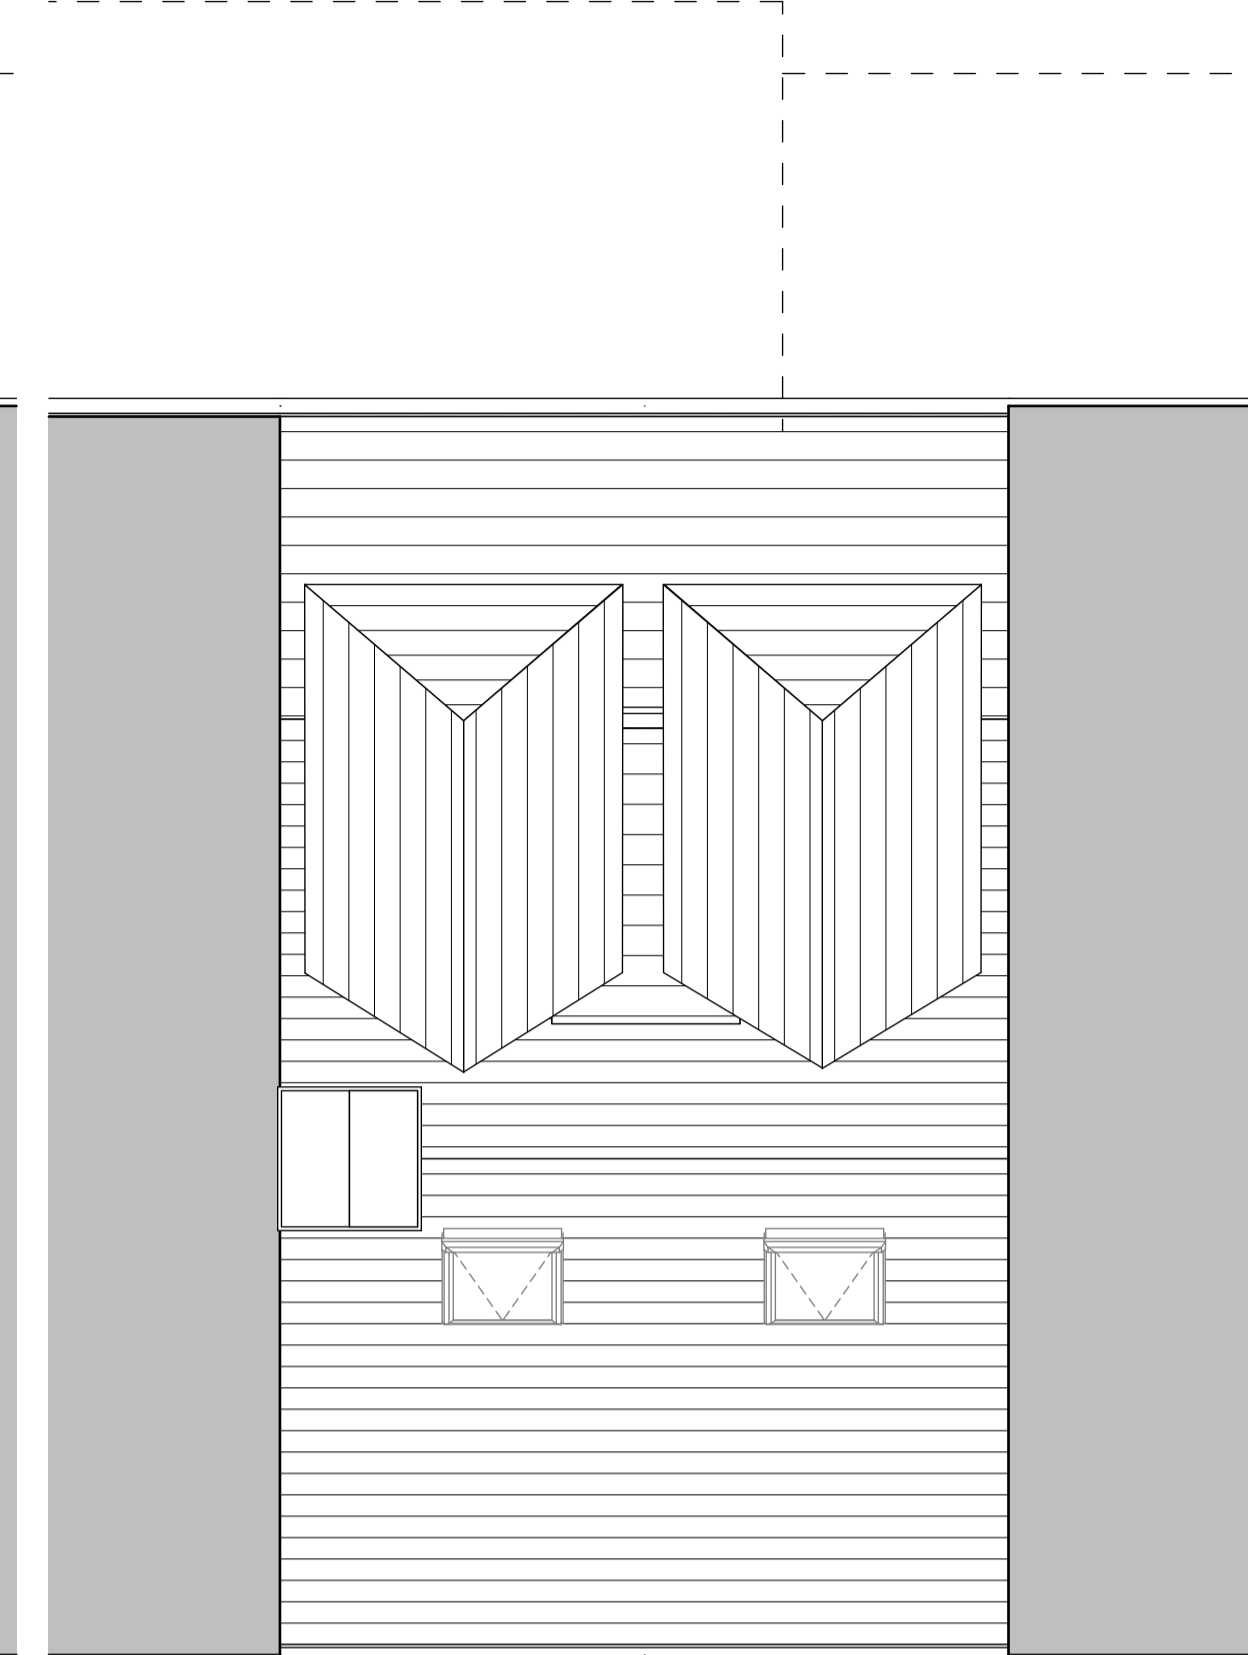


Proposed Roof Plan

1:50



Existing South Elevation

1:100

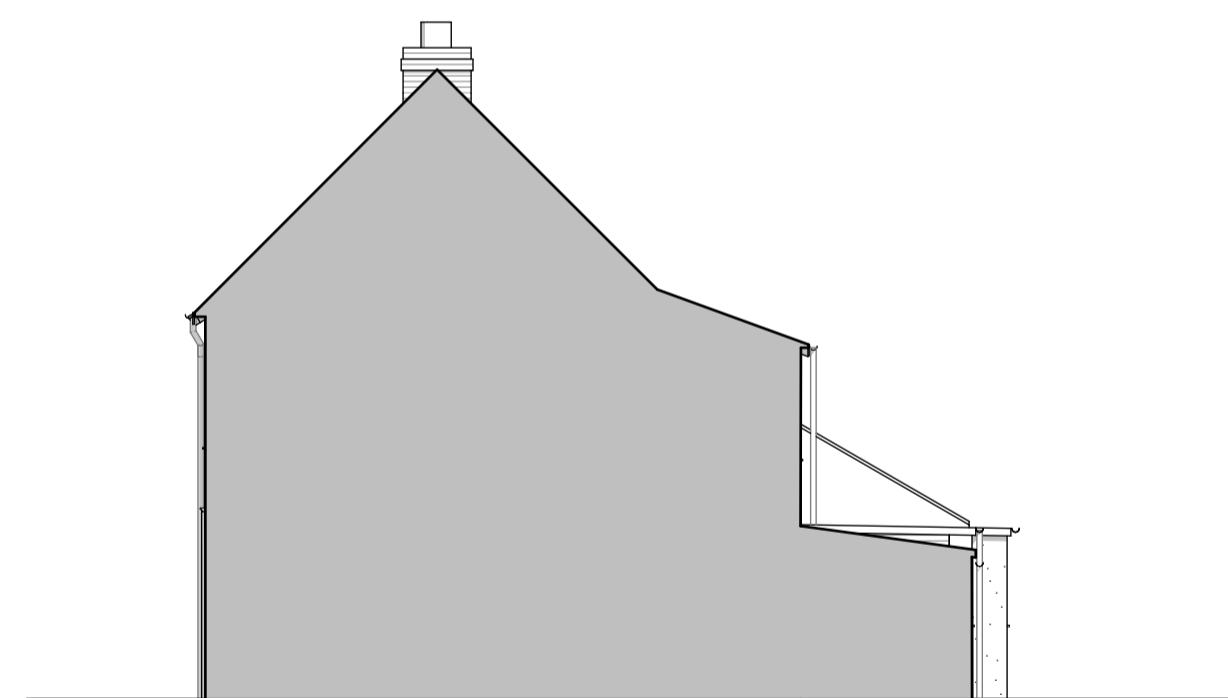


Existing East Elevation

1:100



Existing North Elevation

1:100

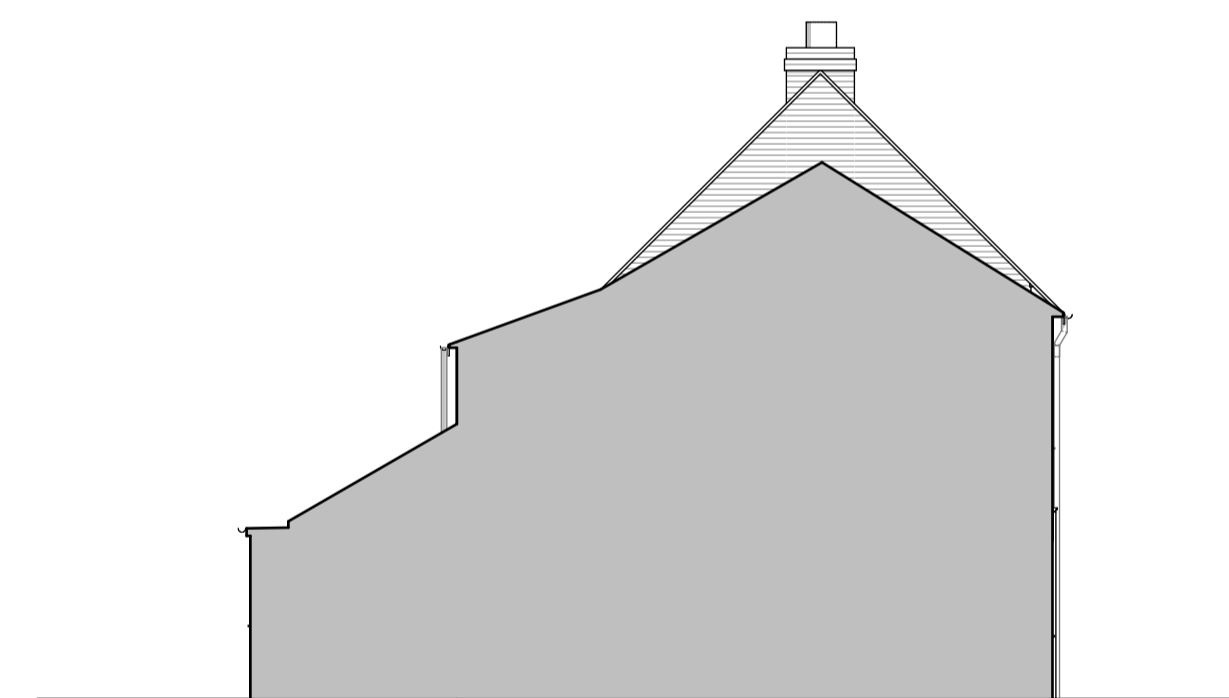


Existing West Elevation

1:100



Proposed South Elevation

1:100

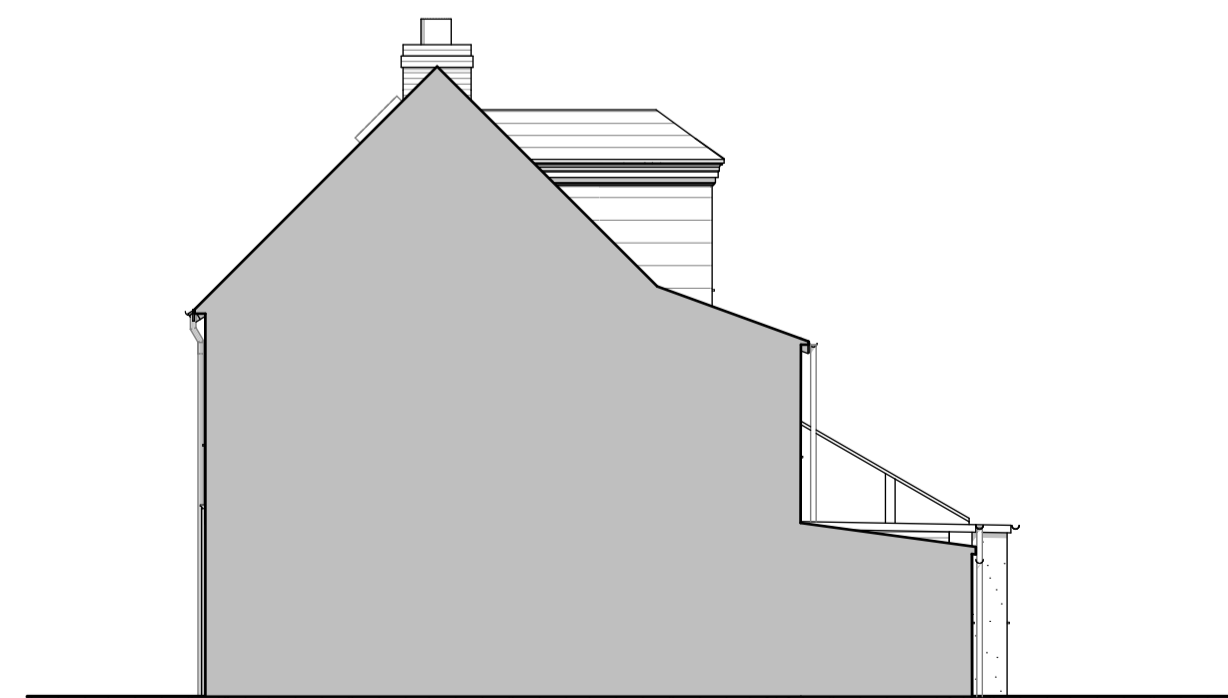


Proposed East Elevation

1:100



Proposed North Elevation

1:100

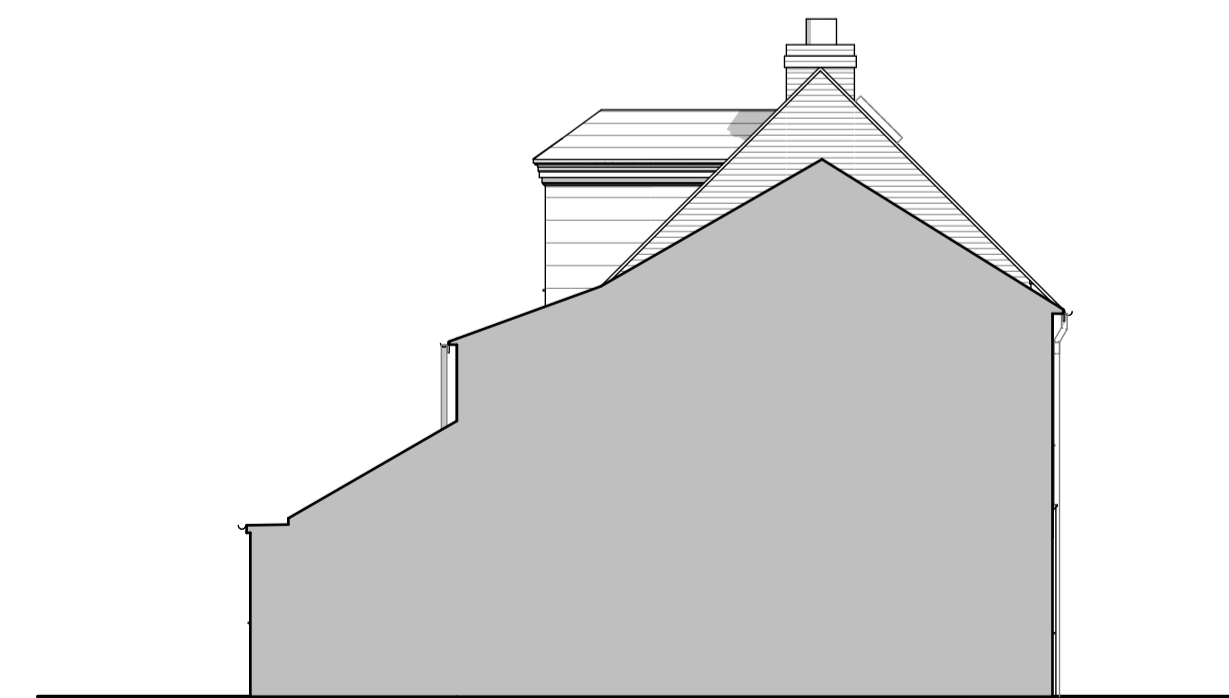

Proposed West Elevation

1:100

For Planning ONLY not for construction

PLANNING APPROVAL

Revision	Description	Date	Drawn
P2	Planning Submission, roof plan added	20.02.24	MK
P1	Planning Submission	10.01.24	MK

Designer :



Project :

21 Winchester Street,
Whitchurch, RG28 7AH
Proposed House Extension

Drawing :

Existing and Proposed Plans and Elevations

Date : Jan 2024 Scale : 1:100, 1:50, 1:200 @ A1

Drawing No. : 17 / 001 / 100 Status : PLANNING Revision : P1