


FIRST FLOOR PLAN



ROOF PLAN

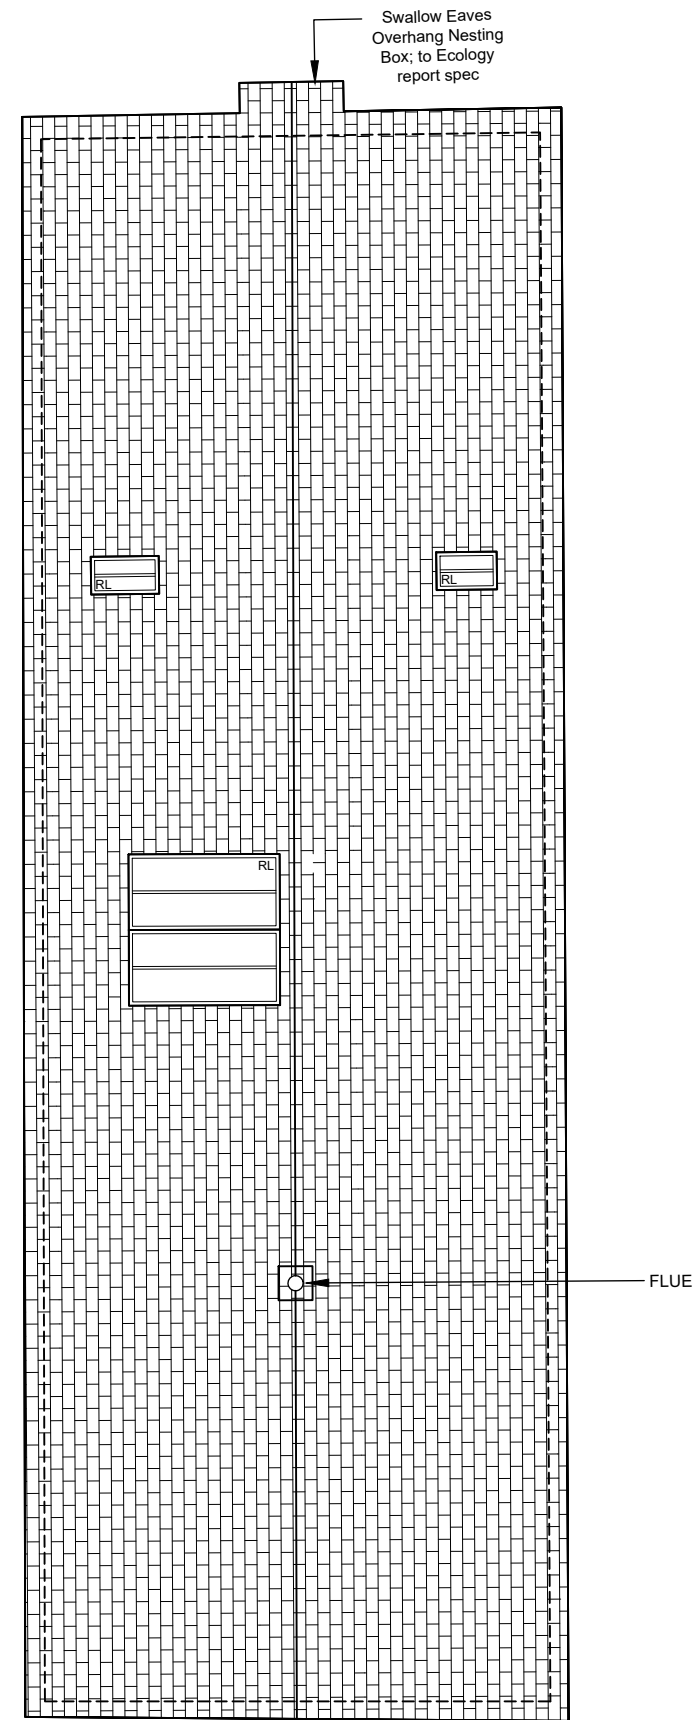

Rev.	Date	Details	Drawn	Checked
-	xx.xx.xx	xxx	xx	

Project/Client:
GREENDALE - BARN C
GREENDALE ESTATE
CLYST ST MARY, EXETER

Project No:
1822210
Dwg No:
PP_02
Rev:
-

Drawing:
**PROPOSED FIRST
FLOOR & ROOF PLAN**
RIBA Work Stage:
2 - PLANNING

Scale:
1:100 @A3
Drawn By: EP
Date: 24.11.23
Checked By: EP
Date: