


FIRST FLOOR PLAN

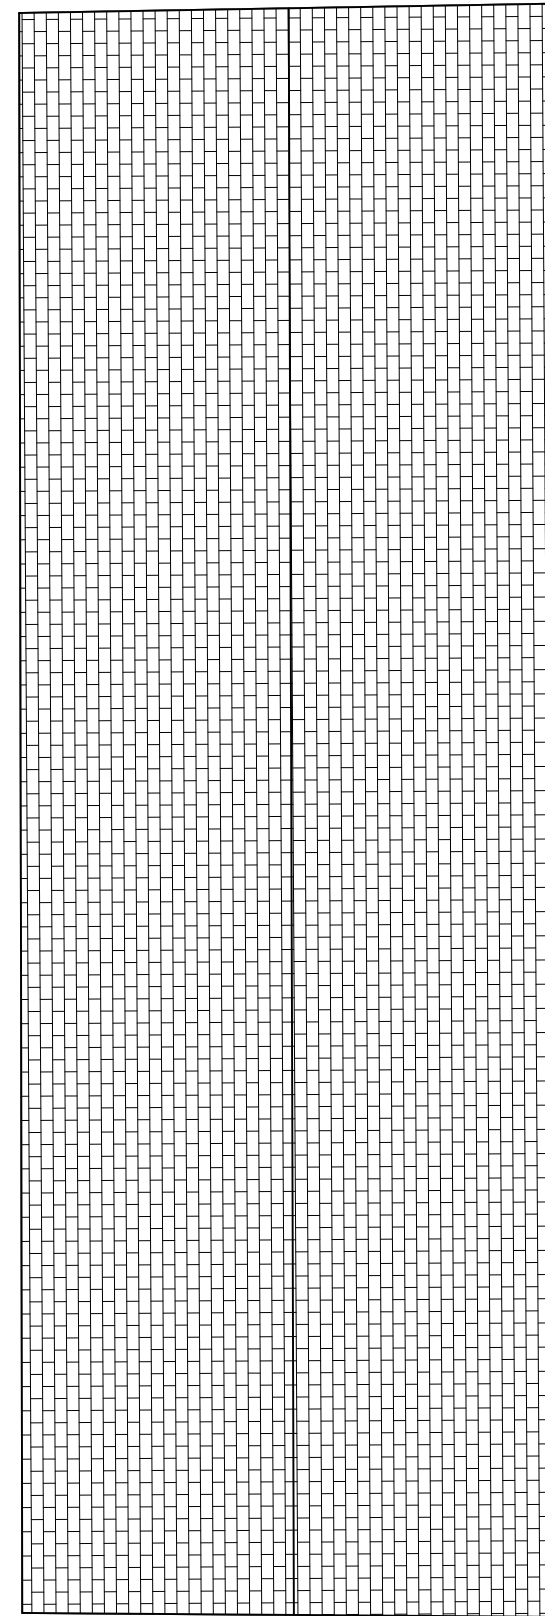

ROOF PLAN

Drawing prepared by: Prism Surveys

0 1 2 3 4 5m



Rev.	Date	Details	Drawn	Checked
-	xx.xx.xx	xxx	xx	

Project/Client:  
GREENDALE - BARN C  
GREENDALE ESTATE  
CLYST ST MARY, EXETER

Project No:  
**1822210**  
Dwg No:  
**PE\_02**  
Rev:  
-

Drawing:  
**EXISTING FIRST FLOOR  
& ROOF PLAN**  
RIBA Work Stage:  
**2 - PLANNING**

Scale:  
1:100 @A3  
Drawn By: EP  
Date: 24.11.23  
Checked By: EP  
Date: