



HOUSE TYPE C3 (3B5P)

APPLIES TO PLOT 30

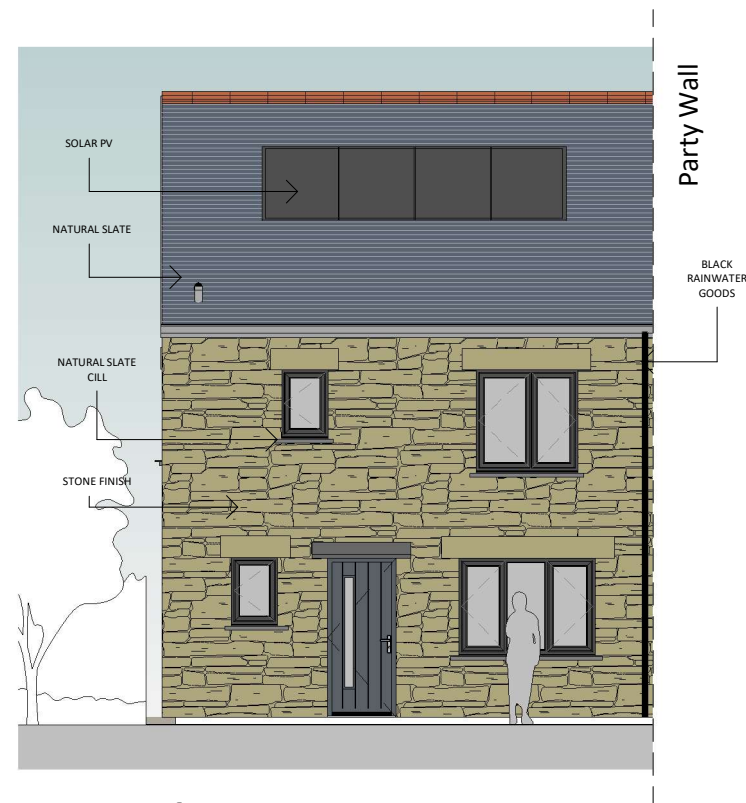



1 South East Elevation

REF 308
SCALE 1 : 100

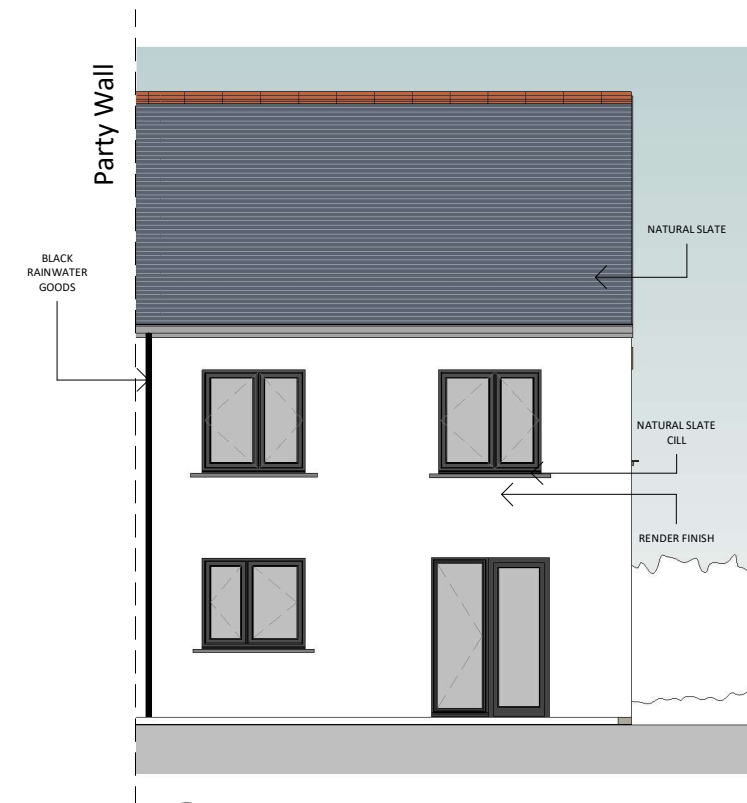


2 North West Elevation

REF 308
SCALE 1 : 100

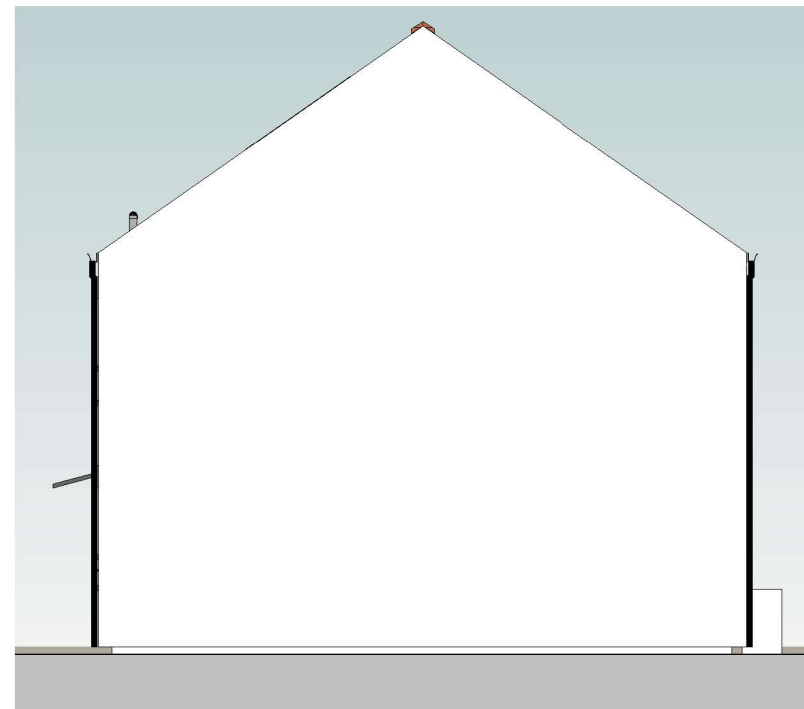 

3 North East Elevation

REF 308
SCALE 1 : 100

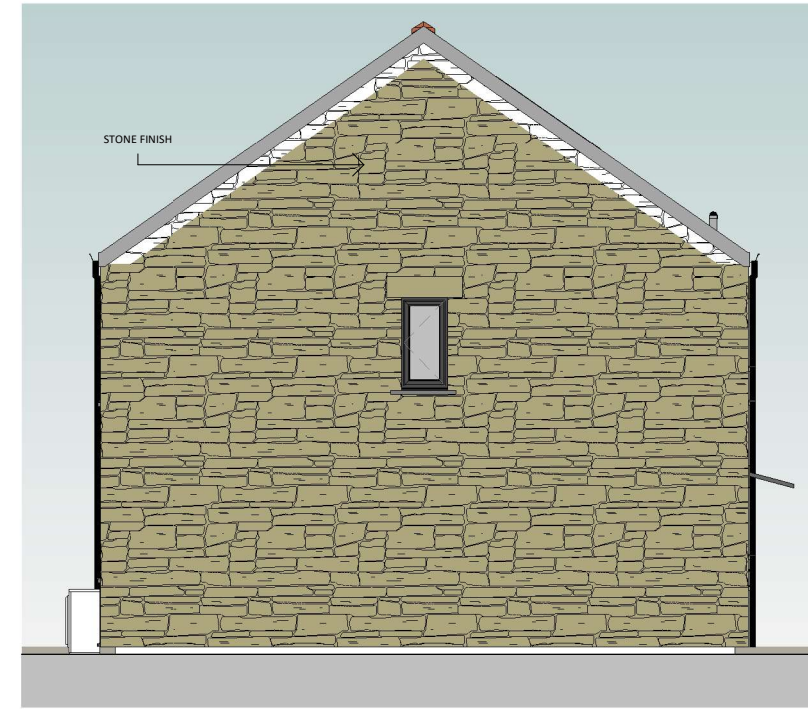

4 South West Elevation

REF 308
SCALE 1 : 100

© CAD ARCHITECTS LIMITED

THE DESIGN AND LAYOUT IN THIS DRAWING ARE THE COPYRIGHT OF CAD ARCHITECTS LTD AND MAY NOT BE AMENDED OR ADAPTED FOR ANY PURPOSE WITHOUT THE EXPRESS WRITTEN APPROVAL OF CAD ARCHITECTS LTD.

THE DRAWING IS TO BE USED SOLELY FOR THE INTENDED PURPOSE AND THE ARCHITECT ACCEPTS NO RESPONSIBILITY FOR ANY ERRORS OR OMISSIONS ARISING THROUGH UNAUTHORISED USE.

CONTRACTORS MUST CHECK ALL DIMENSIONS ON SITE AND SHOULD WORK FROM FIGURED DIMENSIONS ONLY. TAKE SITE DIMENSIONS FOR ALL FABRICATION WORK. REFER ALL DISCREPANCIES AND REQUIREMENTS FOR ADDITIONAL INFORMATION TO THE ARCHITECT FOR CLARIFICATION OF INSTRUCTION BEFORE PUTTING WORK IN HAND.

TITLE
Land of Polmor Road
Crowlas

CLIENT
Coastline

DETAIL
Proposed Elevations
House Type C3 - 3 Bed/ 5 Person

AUTHOR
TL

DATE
Jun 23

SCALE
1 : 100 @ A3

CHECKED
GE

REV DESCRIPTION

DATE INS

CAD ARCHITECTS

CAD ARCHITECTS LTD COURTLEIGH HOUSE, 74-75 LEMON STREET, TRURO, CORNWALL, TR1 2PN
CALL: 01872 630 040 MAIL: studio@cadarchitects.co.uk WEB: www.cadarchitects.co.uk

STATUS: **PLANNING** DRAWING No: **3007-3-328**

RIBA

Chartered Practice

REVISION