


Proposed Material.
External Walls: Mixture of Smooth Rendered Finish - Colour - Off White. Vertical Timber Cladding
External Windows Aluminium Double Glazed Casements - Colour Grey
External Doors Aluminium Double Glazed Casements - Colour Grey
Roof Metal Sunusoidal - Colour - Grey
Rainwater Goods Metal - Colour Grey


Proposed East Elevation
1 : 100

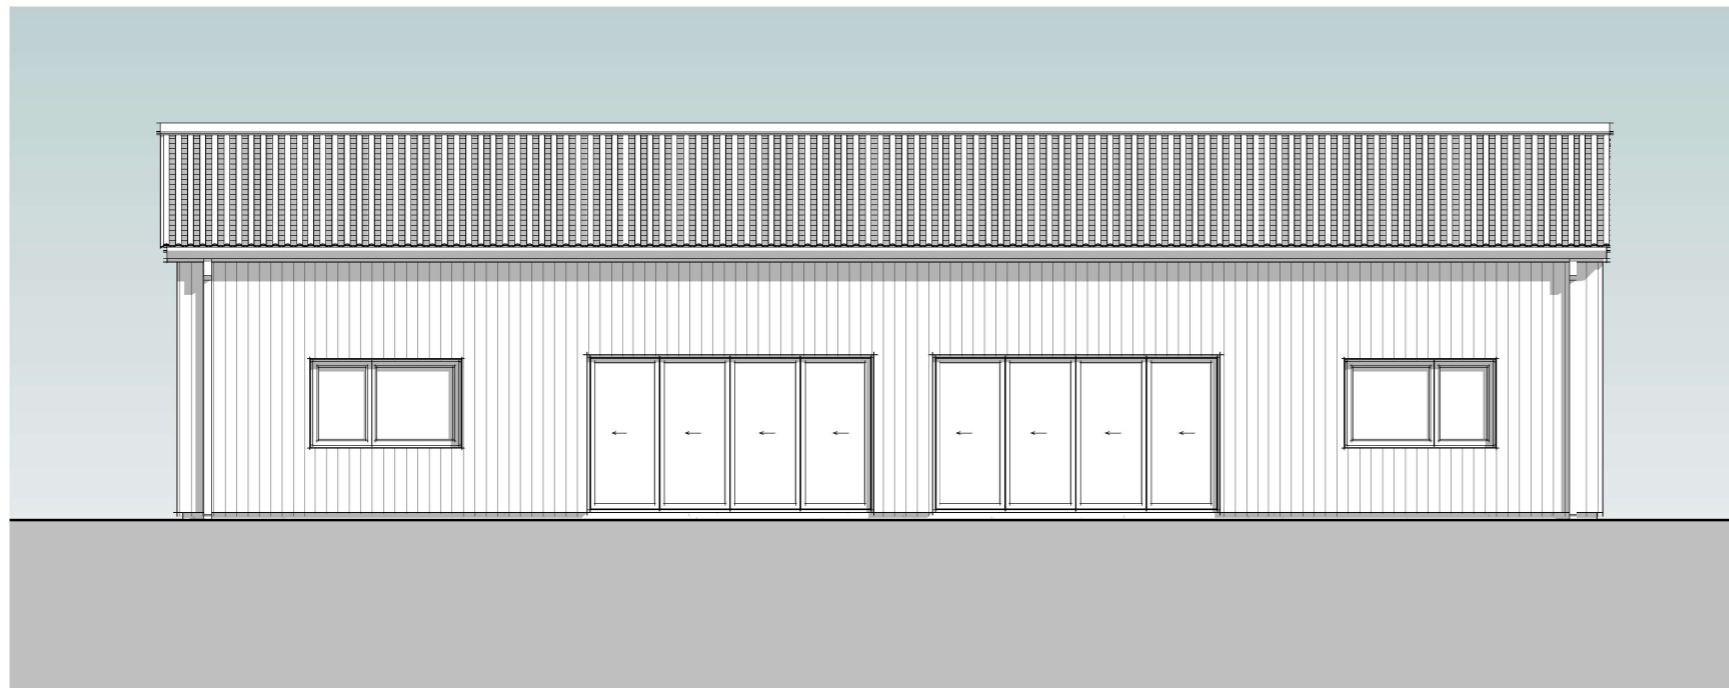

Proposed South Elevation
1 : 100



SCALE IN METRES 1:100 @ A3

CLIENT: JUDITH GOATER				PROJECT: BARN CONVERSION		Notes:	Revision:			 DESMONDE ASSOCIATES PROJECT MANAGEMENT TOWN & COUNTRY PLANNING STRUCTURES & HERITAGE THE OLD BANK 48 VICARAGE ROAD ST AGNES TR5 OTG
SCALE: 1/100 @ A3	DRAWN: NJD/LW	CHECKED: NJD	PROJECT NO: 2323	Mount Pleasant House, Carnhot, Chacewater, Truro, TR48PA			-	-	-	
DRAWING No. 010		STAGE: 03	DRAWING: Proposed Elevations Sheet 2							
REVISION	STATUS: PLANNING		DATE: JAN 2024							