

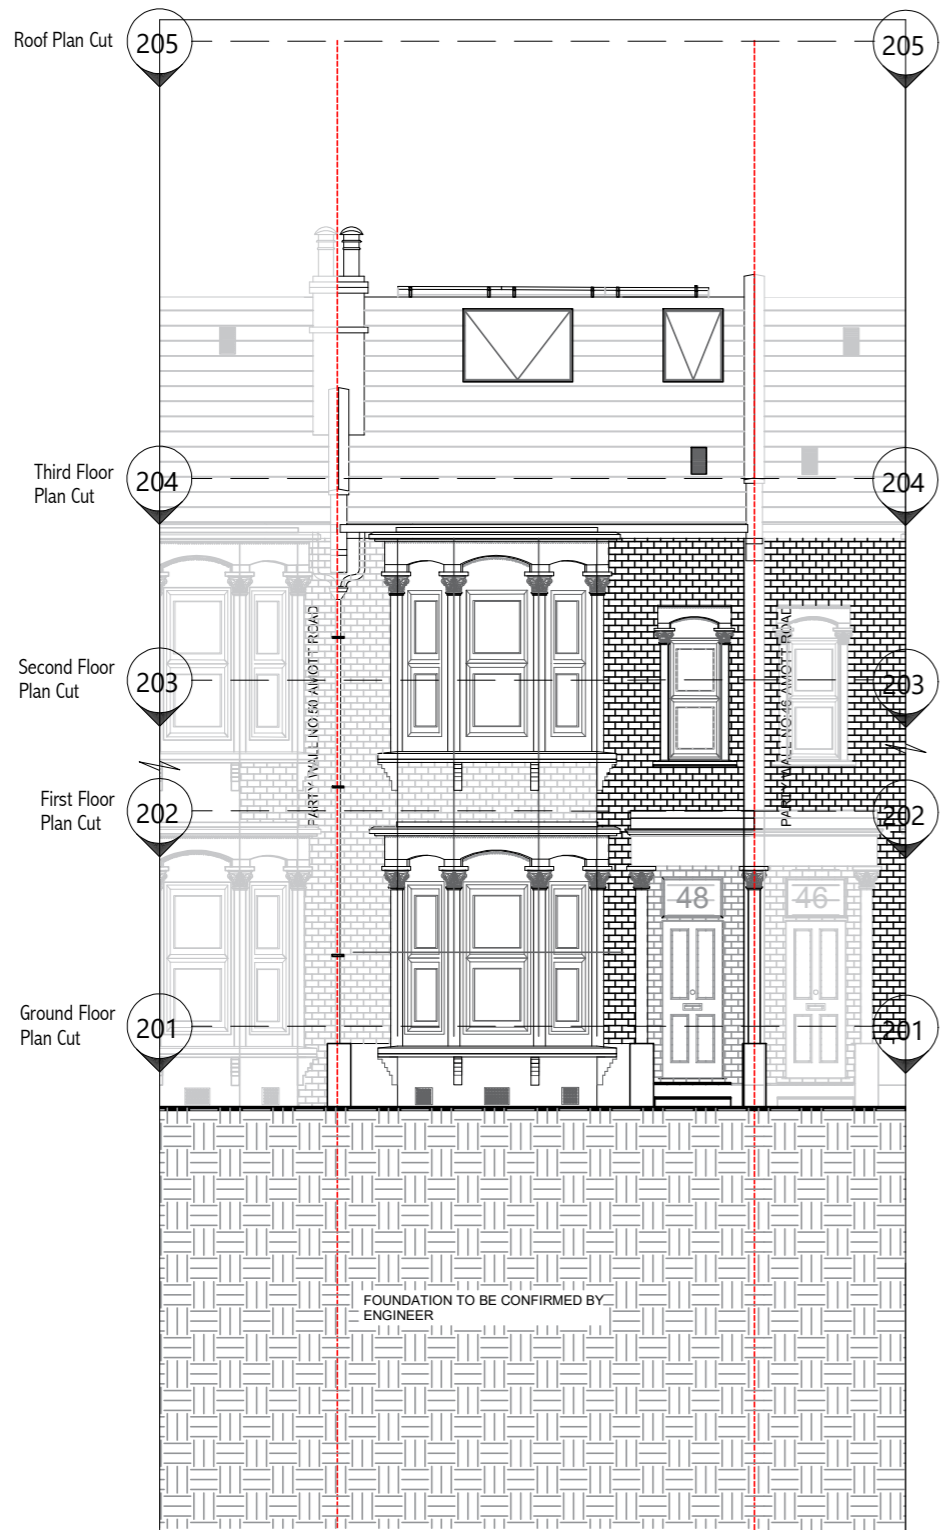



Proposed Front Elevation (A)

 

Proposed Rear Elevation (C)

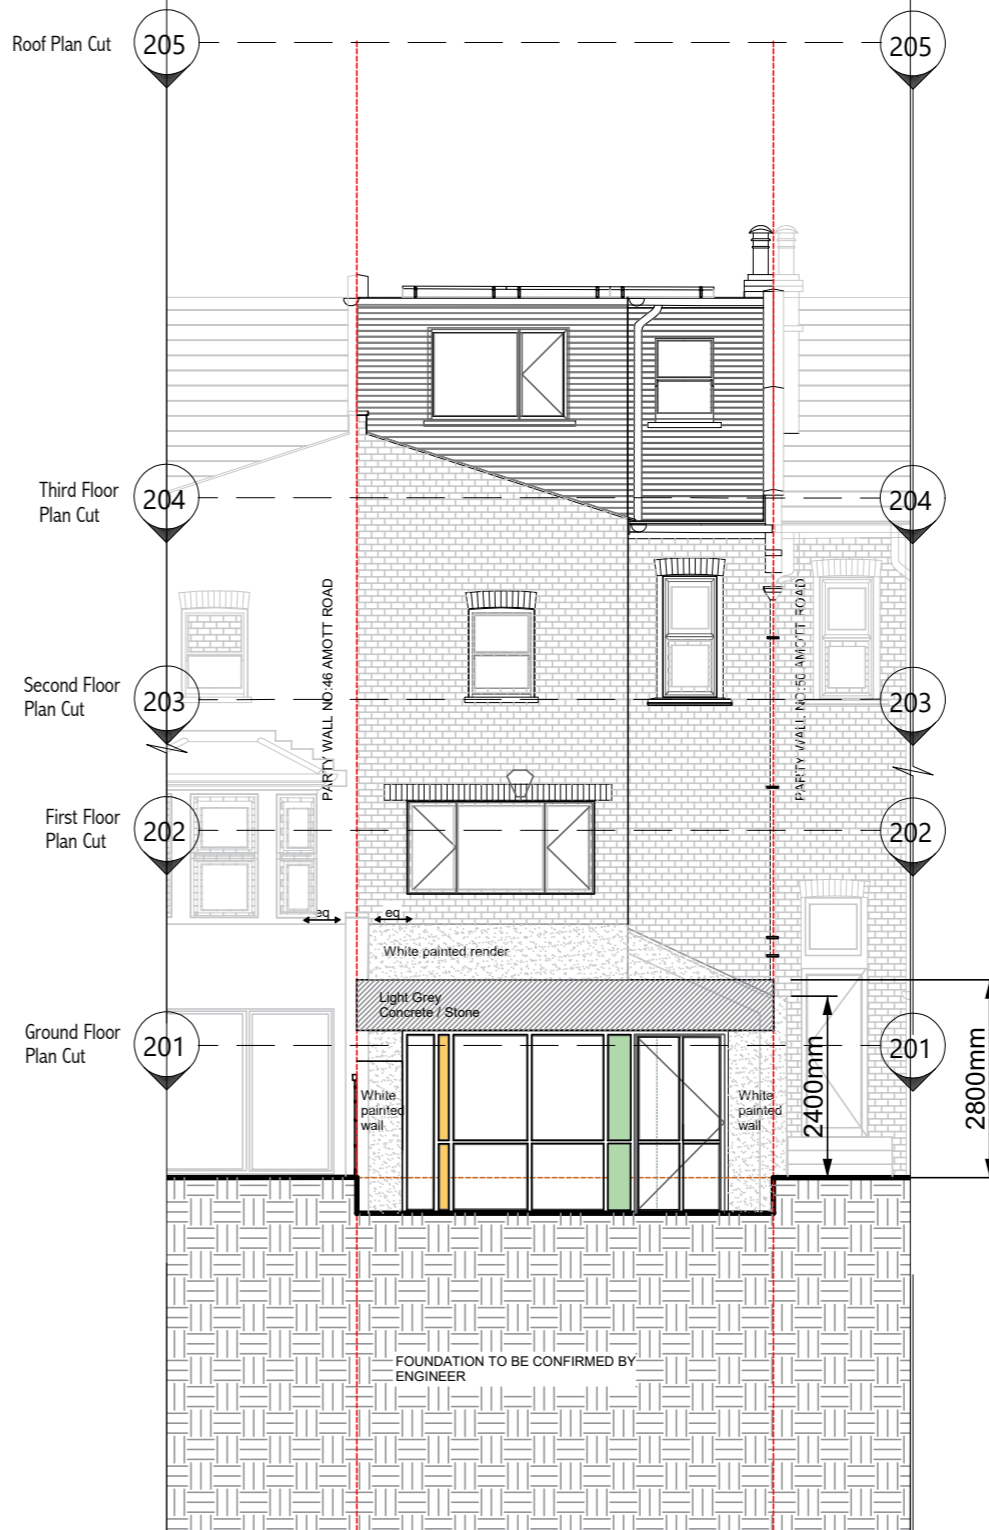

Notes

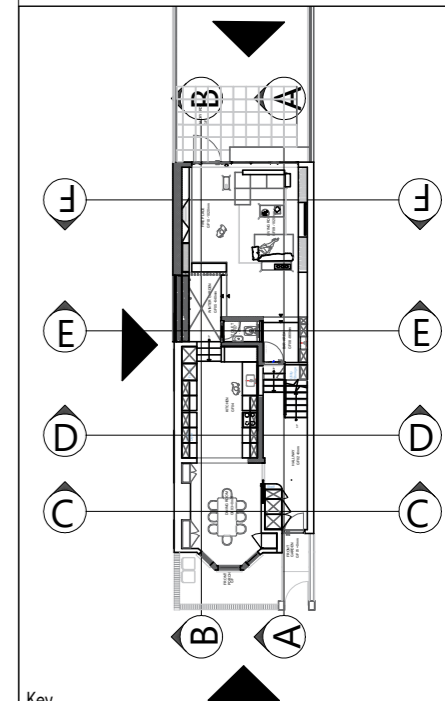

Key

- Boundary Line
- Existing Walls
- Proposed Walls
- Existing Ground Line

studio@nickelias.co.uk
www.nickelias.co.uk

Project
48 Amott Road, London SE15 4JD

Drawing
Proposed Front Elevation (C) & Rear Elevation (C)

Status
Construction

Drawn/Checked EH / NE	Date 05/02/23	Scale 1/100 @A3
--------------------------	------------------	--------------------

Project number 015	Drawing number NE-015-P-212	Rev 01
-----------------------	--------------------------------	-----------