


3 Proposed 1:50
North-West Elevation
Scale in metres

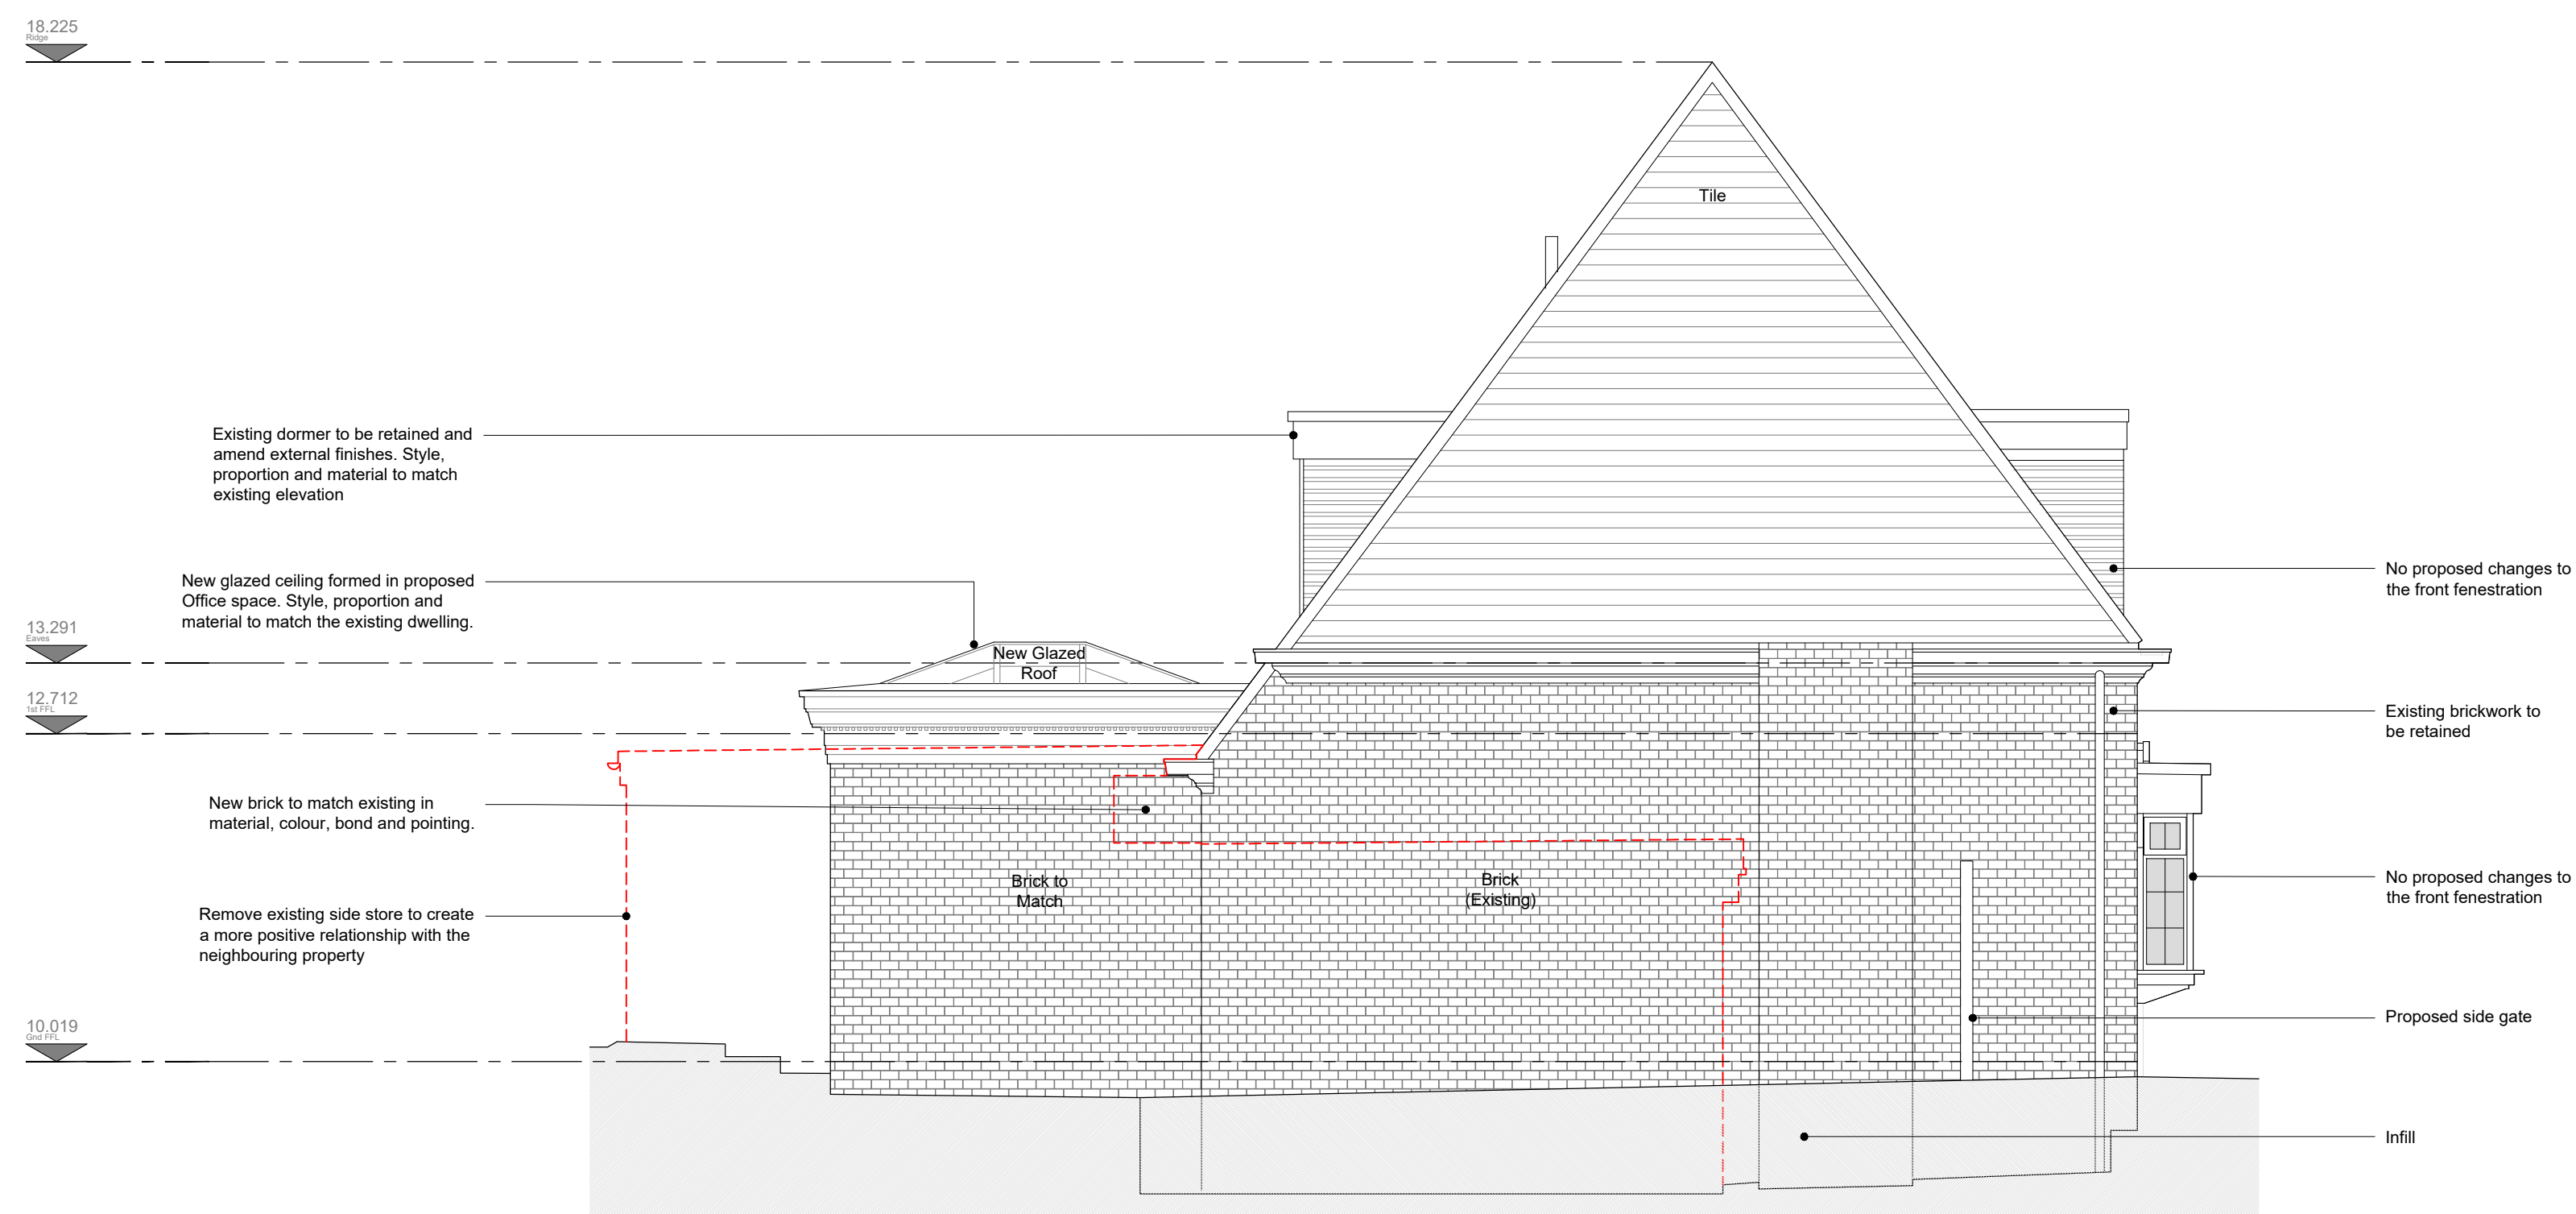

4 Proposed 1:50
South-West Elevation
Scale in metres



10019 Chalfont Drive
Hove BN3 6QR

key:

rev. date	notes	drawn	checked
10/01/2024	Issue	LN	MB

This drawing is the property of Willow Design & Planning Ltd © and protected by the Copyright, Designs and Patents Act, 1988. Do Not Scale. All dimensions and conditions are to be checked on site prior to preparing drawings or commencing any work.

client:
Mrs. Annabel Harman

architect:
WILLOW
DESIGN PLANNING DELIVERY
370 Brighton Road,
Shoreham by Sea,
BN43 6RE
tel. 01273 456519
info@willowarchitects.net

issued for:
Planning

drawn by: LN checked by: MB

project north:

drawing title:
Proposed
North-West and South-West Elevations
scale @ A1:
1:50

1001(31)001
drawing no. revision