



10019 Chalfont Drive  
Hove BN3 6QR

key:

04/01/2024 issue LN MB  
rev. date notes drawn checked

This drawing is the property of Willow Design & Planning Ltd and protected by the Copyright, Designs and Patents Act, 1988. Do Not Scale. All dimensions and conditions are to be checked on site prior to preparing drawings or commencing any work.

client:  
Mrs. Annabel Harman

architect:  
**WILLOW**  
DESIGN PLANNING DELIVERY  
370 Brighton Road,  
Shoreham by Sea,  
BN43 6RE  
tel. 01273 456519  
info@willowarchitects.net

issued for:  
Planning



drawn by: LN checked by: MB

project north:



drawing title: Proposed Ground Floor Plan - option 1 scale @ A1: 1:50

1001(21)000  
drawing no. revision

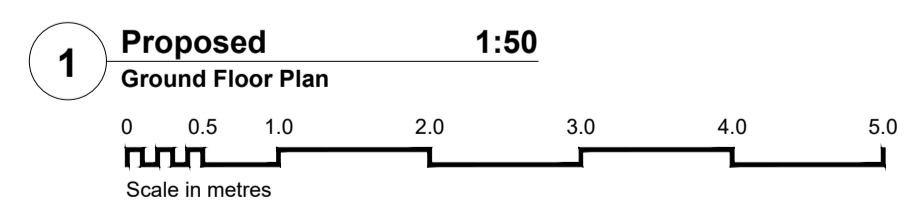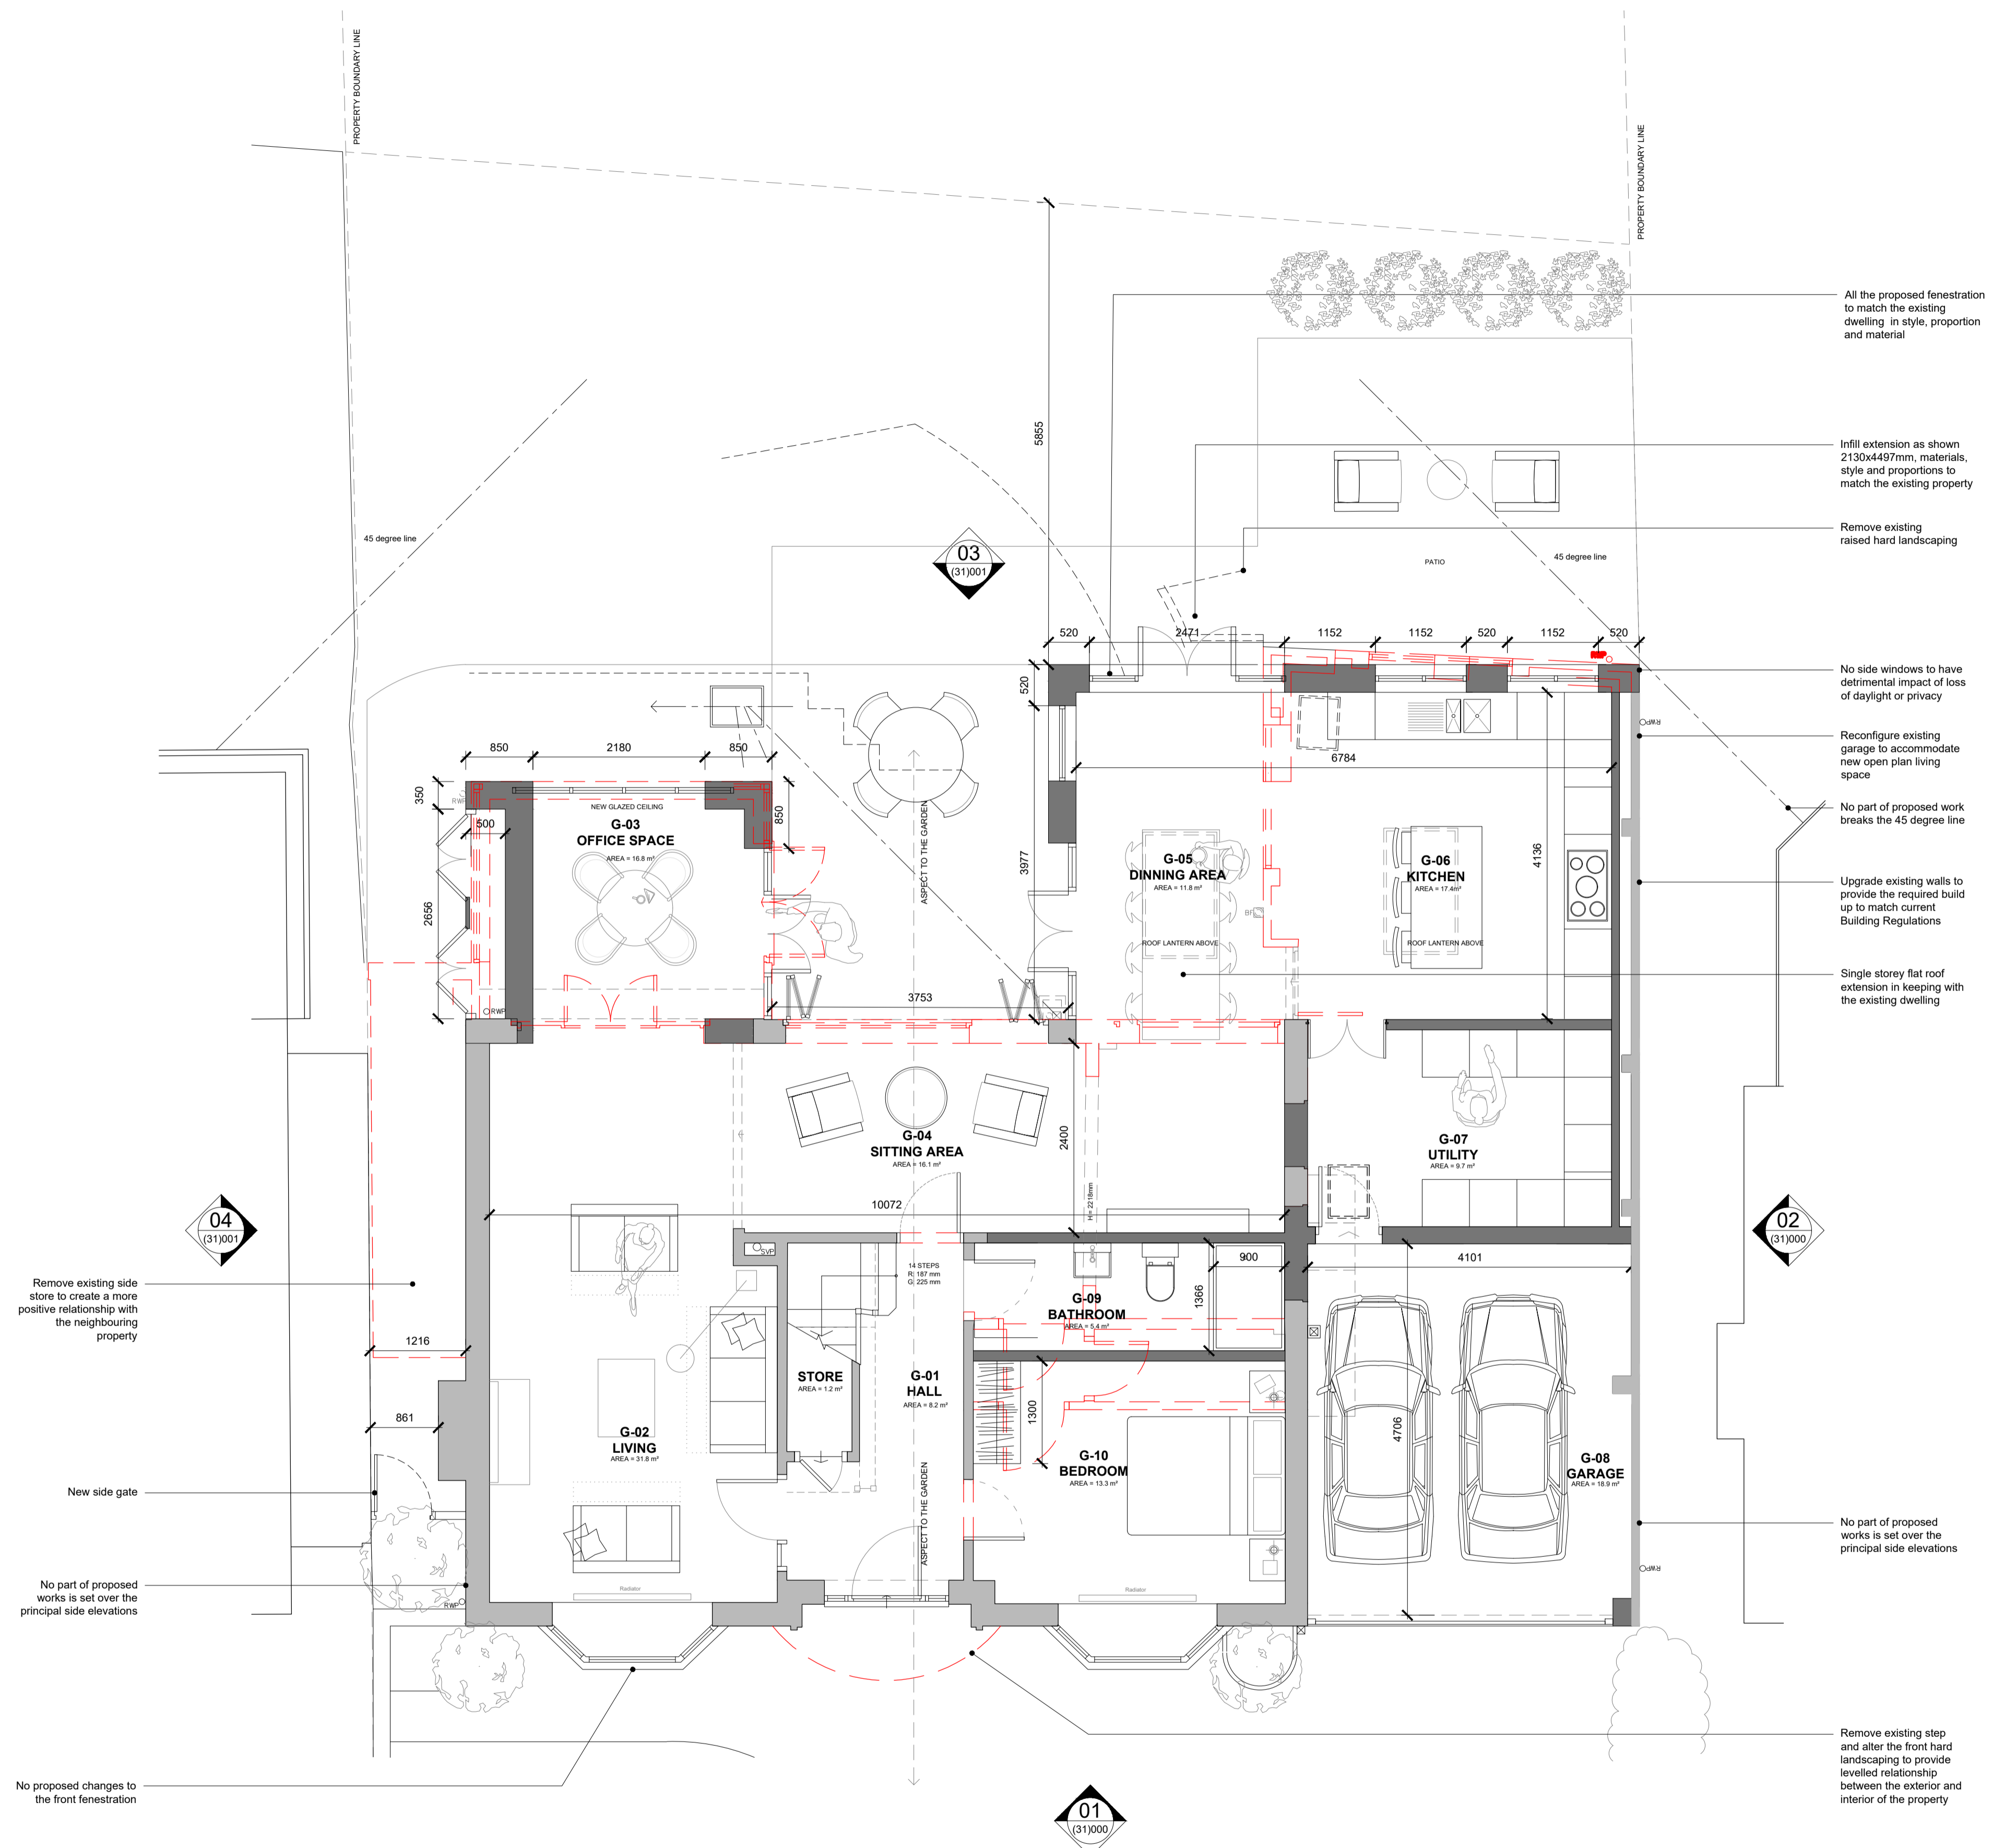

KEY:	
	REMOVED WALL
	EXISTING WALL
	NEW WALL