


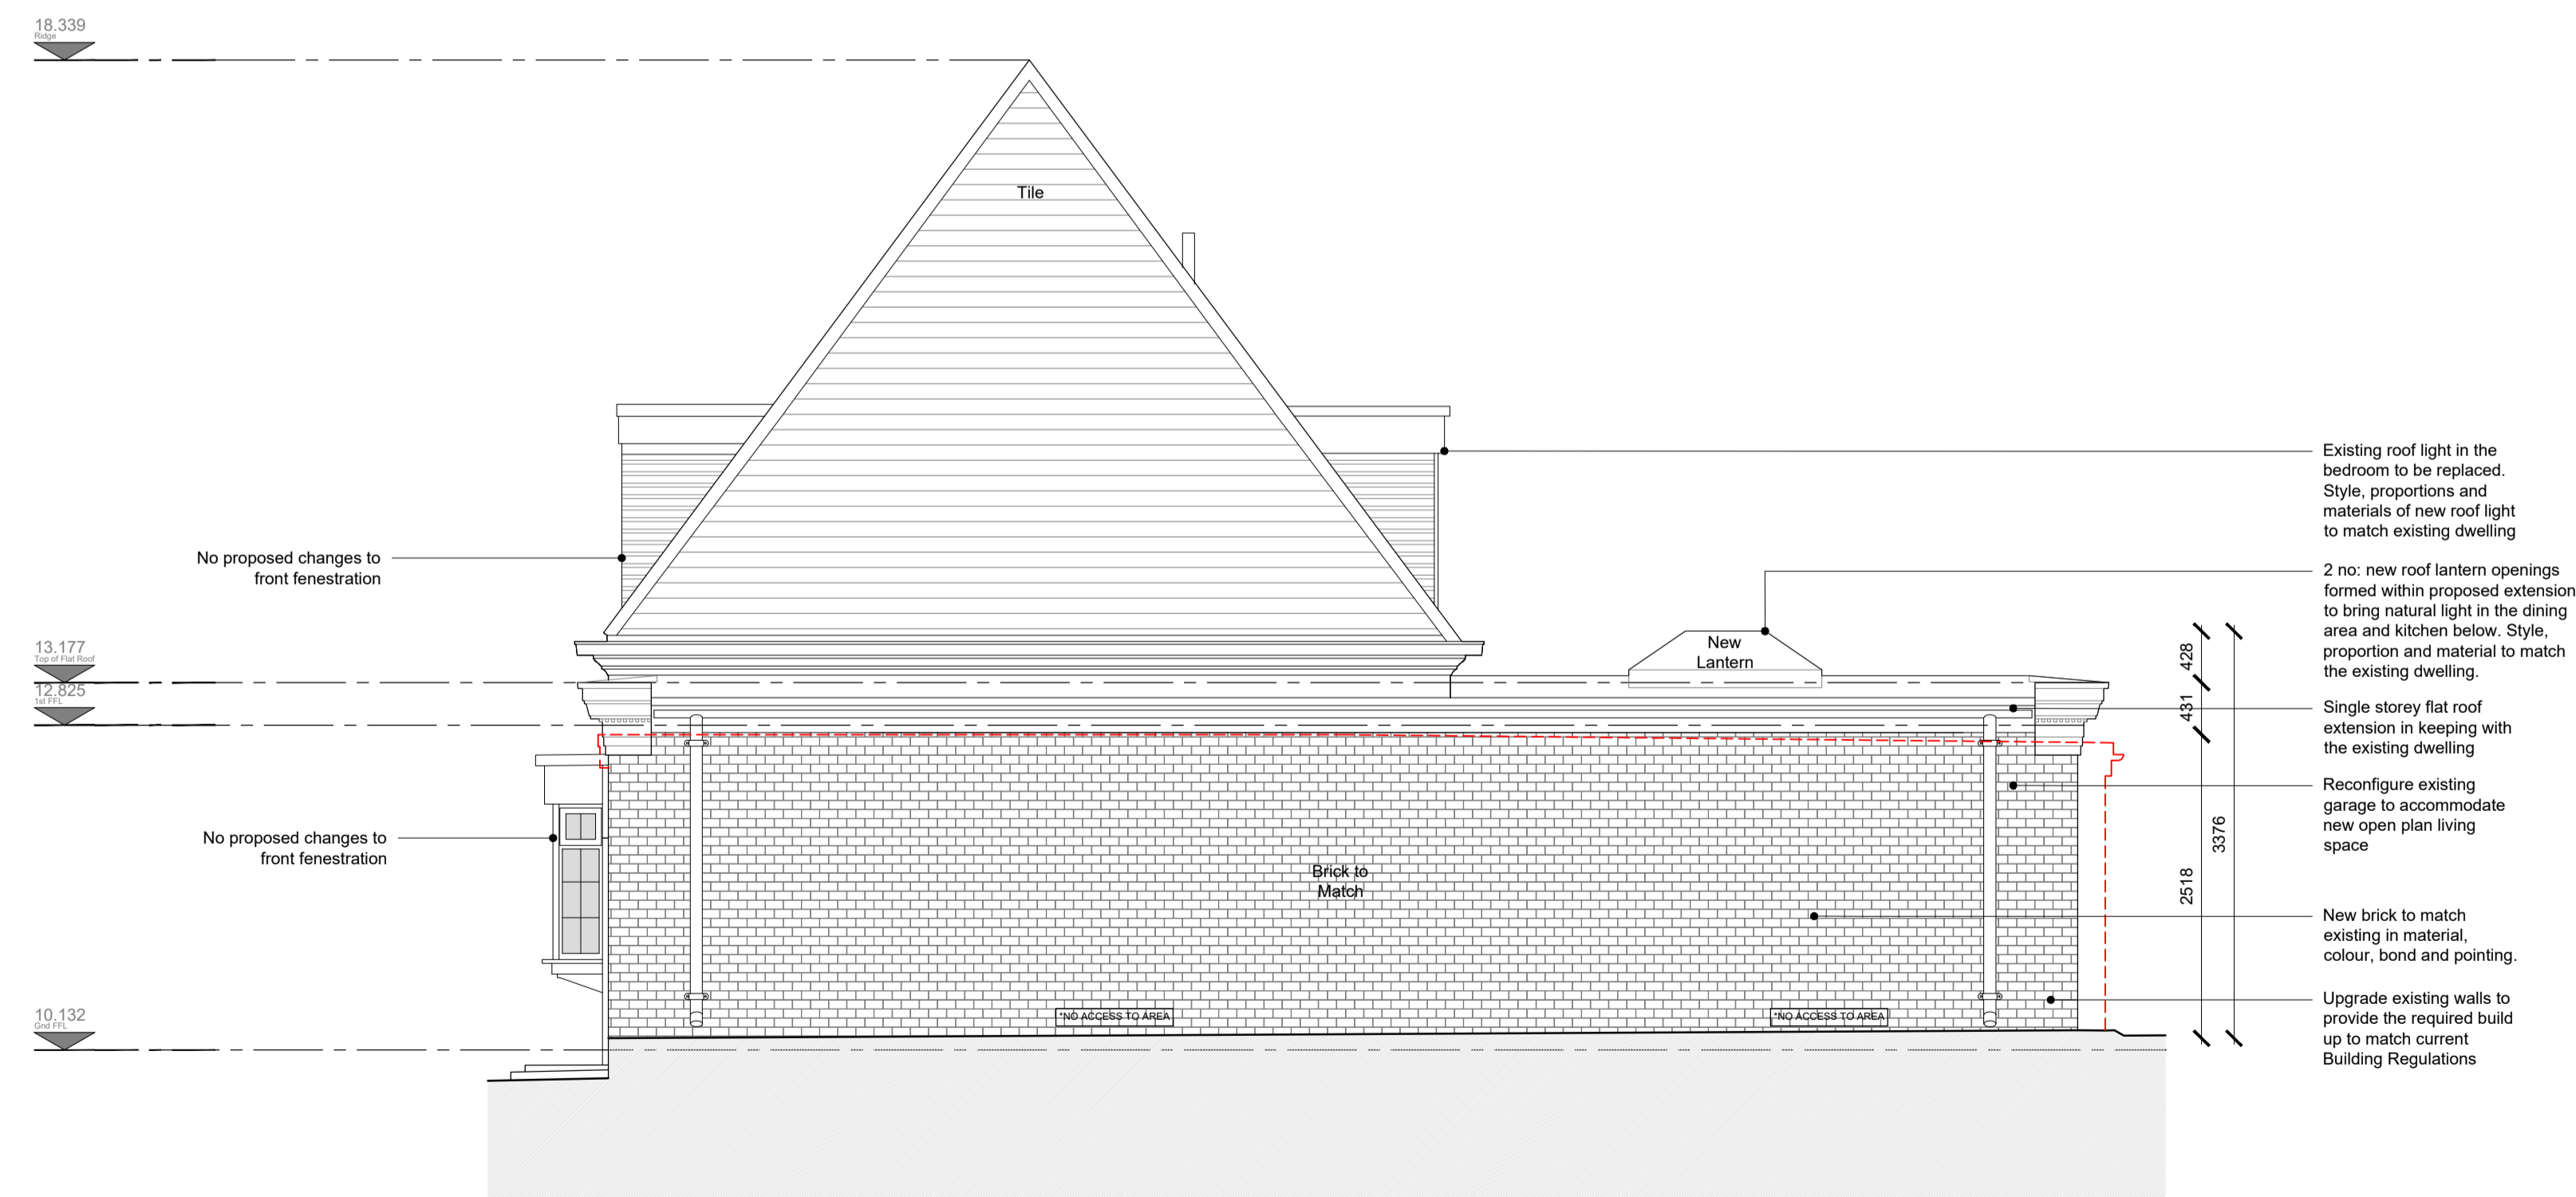

1 Proposed South-East Elevation 1:50
 0 0.5 1.0 2.0 3.0 4.0 5.0
 Scale in metres



2 Proposed North-East Elevation 1:50
 0 0.5 1.0 2.0 3.0 4.0 5.0
 Scale in metres



100119 Chalfont Drive
 Hove BN3 6QR

key:

/ 10/01/2024 Issue LN MB

rev. date notes drawn checked

This drawing is the property of Willow Design & Planning Ltd and protected by the Copyright, Designs and Patents Act, 1988. Do Not Scale. All dimensions and conditions are to be checked on site prior to preparing drawings or commencing any work.

client:
 Mrs. Annabel Harman

architect:
WILLOW
 DESIGN PLANNING DELIVERY
 370 Brighton Road,
 Shoreham by Sea,
 BN43 6RE
 tel. 01273 456519
 info@willowarchitects.net

issued for:
 Planning

drawn by: LN checked by: MB

project north:

drawing title:
 Proposed South-East and North-East Elevations
 scale @ A1:
 1:50

1001(31)000

drawing no. revision