


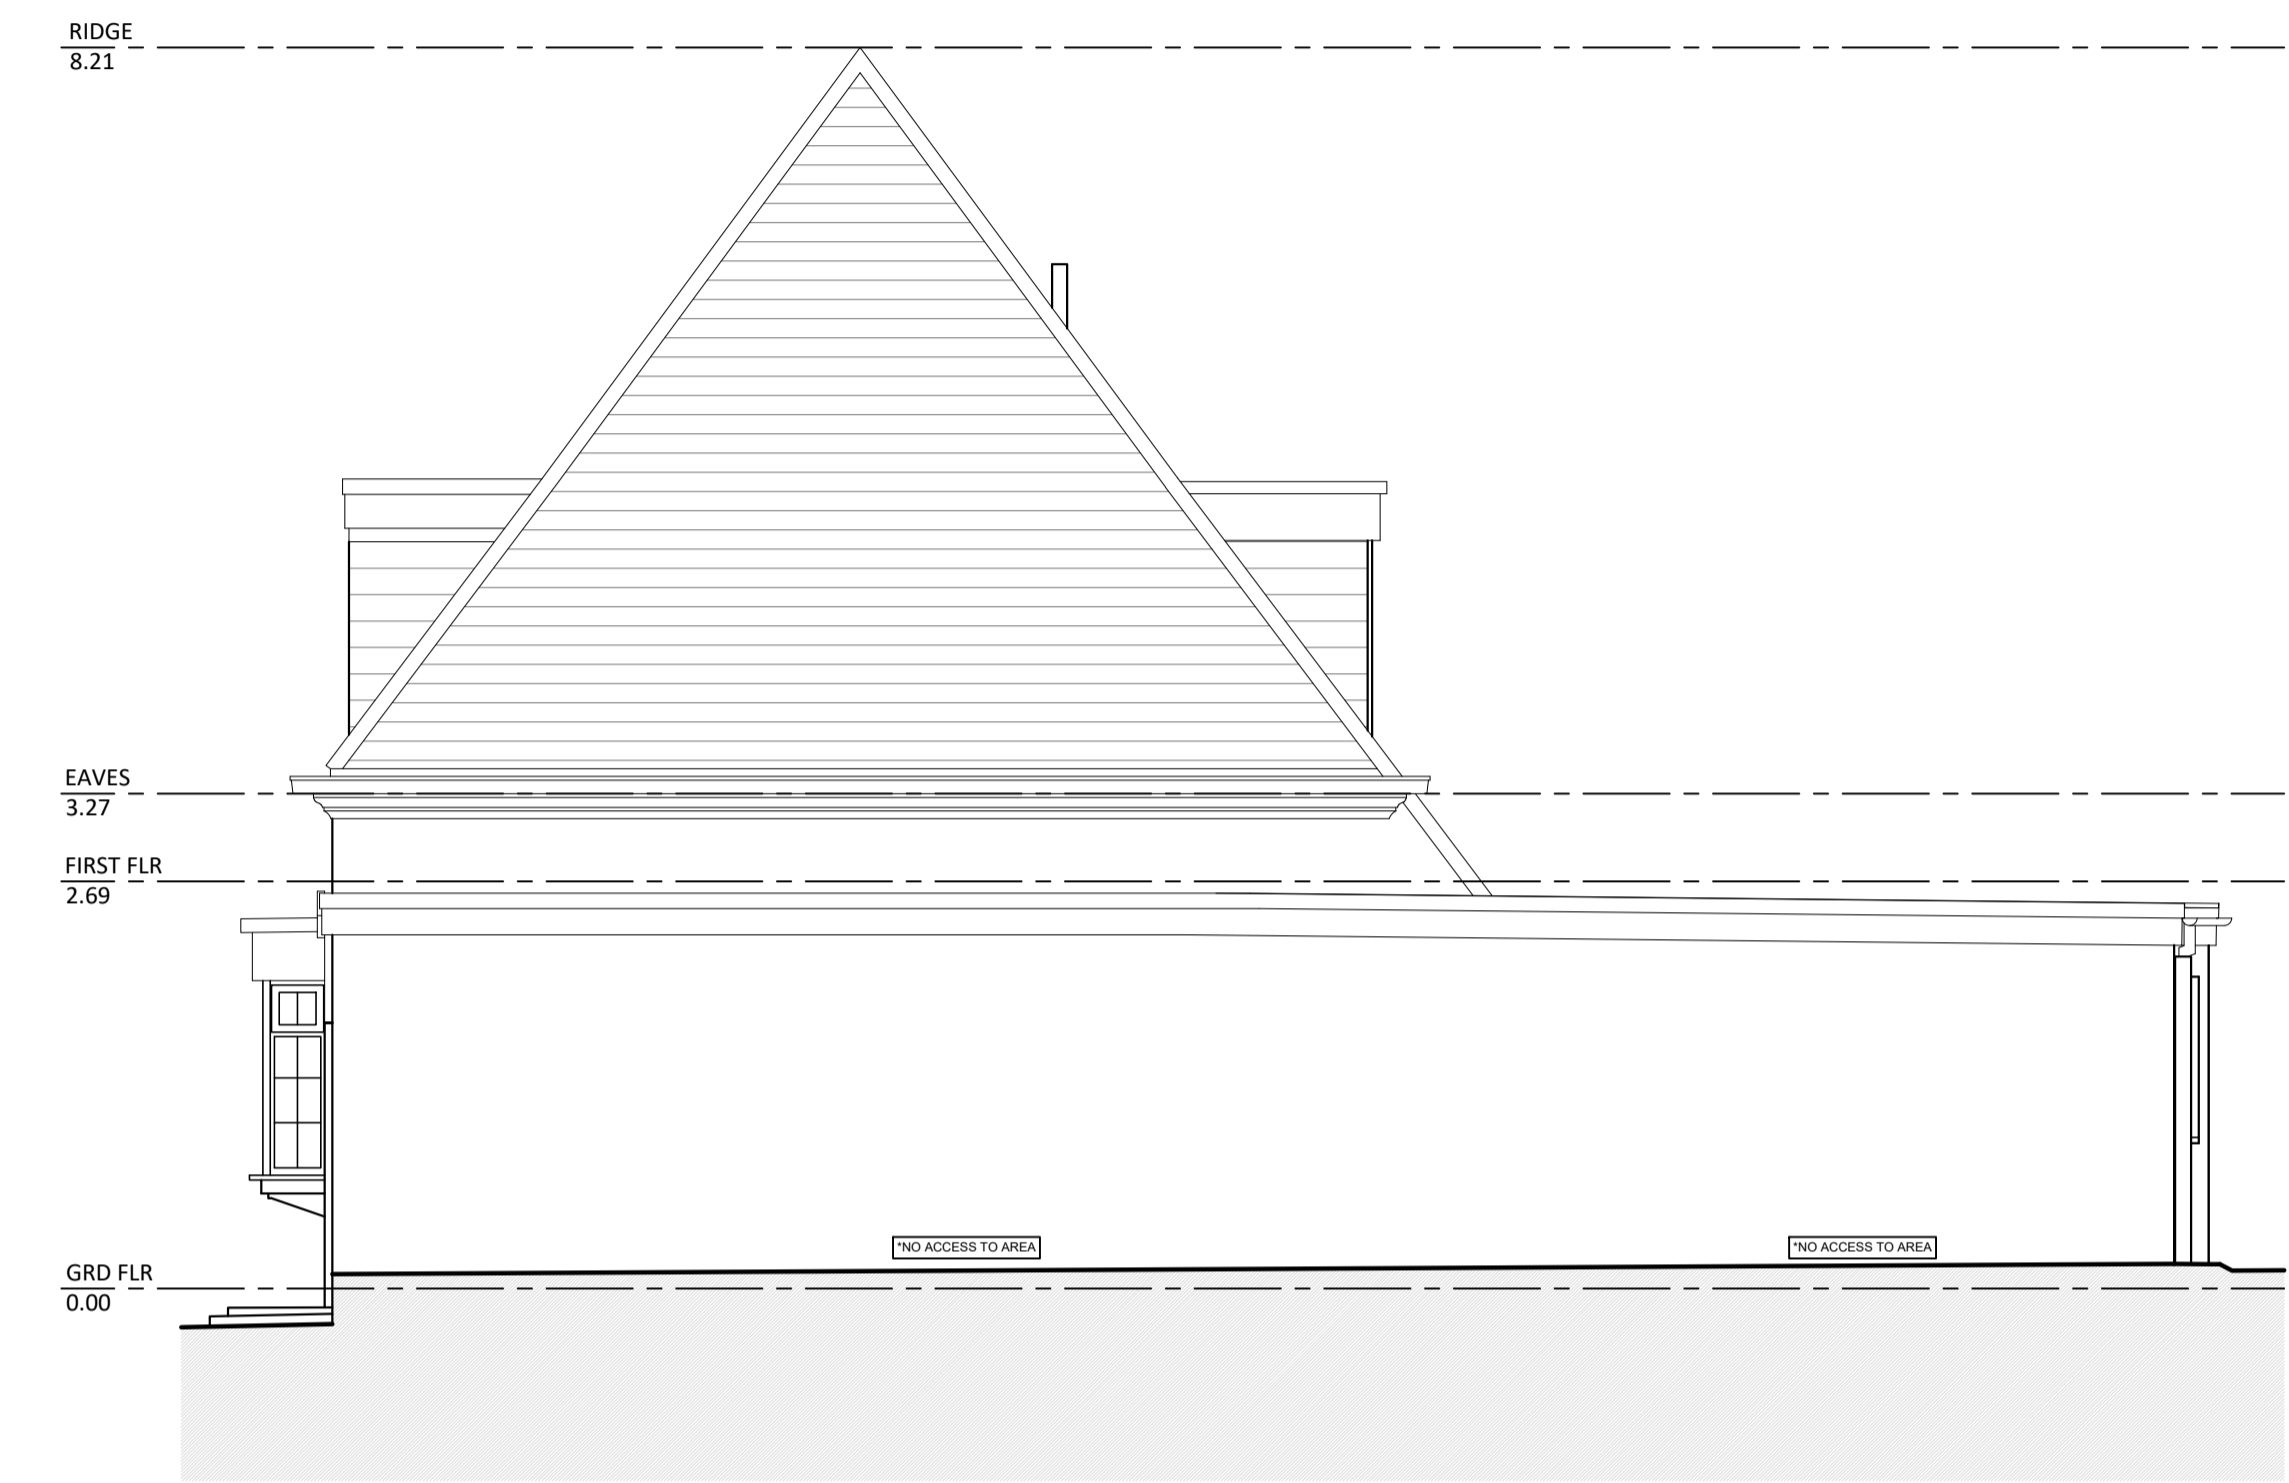


 

**1 Existing Front (South East) Elevation**  
Description

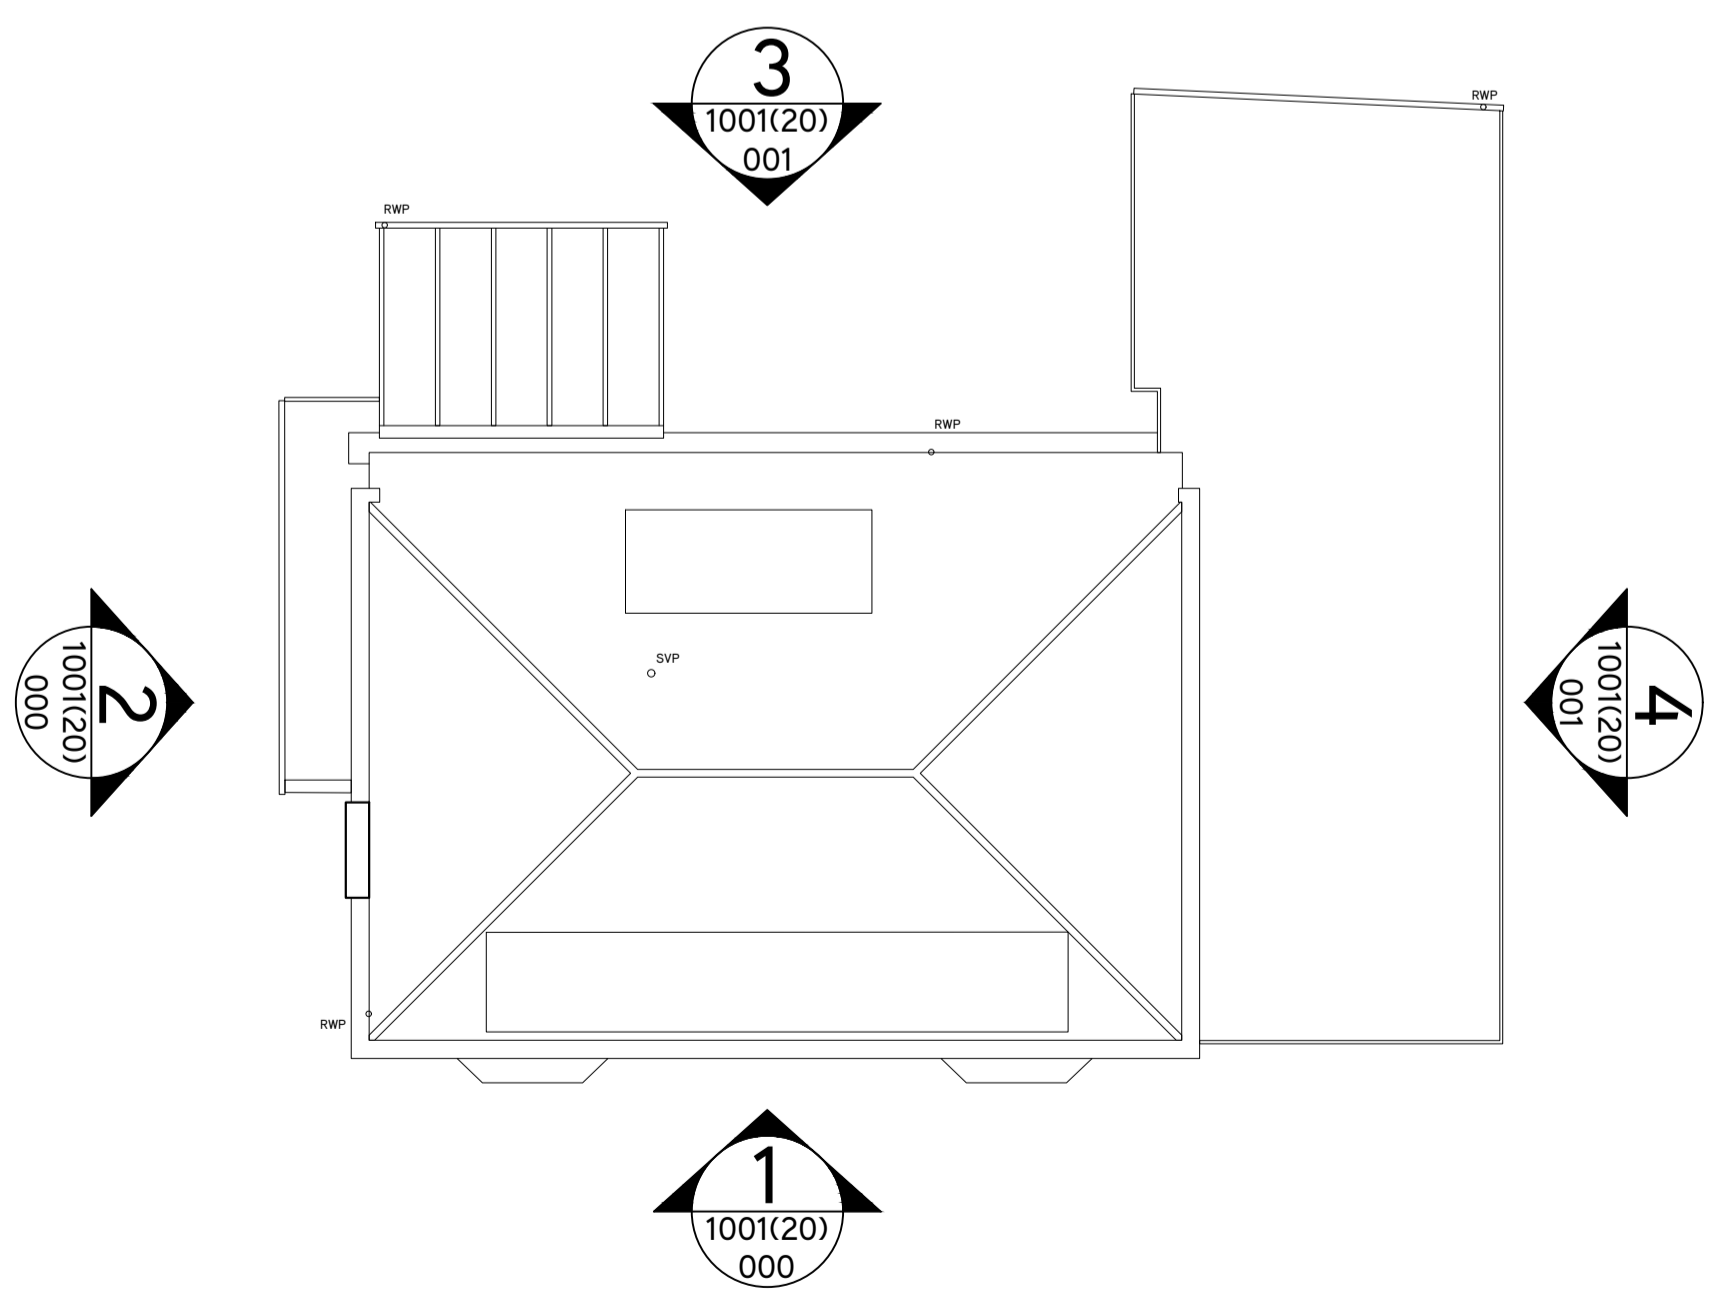

**2 Existing Side (North East) Elevation**  
Description

 

**1 Elevation Key Plan**  
Scale 1:100 at A1



Rev. Date	Notes	Drawn	Checked



4a Erringham Farm, Shoreham by Sea, BN43 5FA  
tel. 01273 220407 info@willowarchitects.net

Client:  
**Mrs Annabel Harman**

Project:  
**1001**  
**9 Chalfont Drive, Hove BN3 6QR**

Drawing:  
**Existing**  
**South East and North East Elevations**

Scale	Drawn By	Checked By	Issued For
1:50@A1	GW	GW	Preliminary

Drawing No. **1001(30)000** Revision