

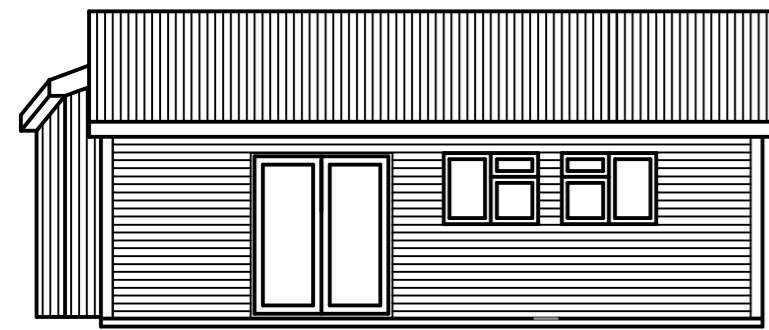



FLOOR PLAN

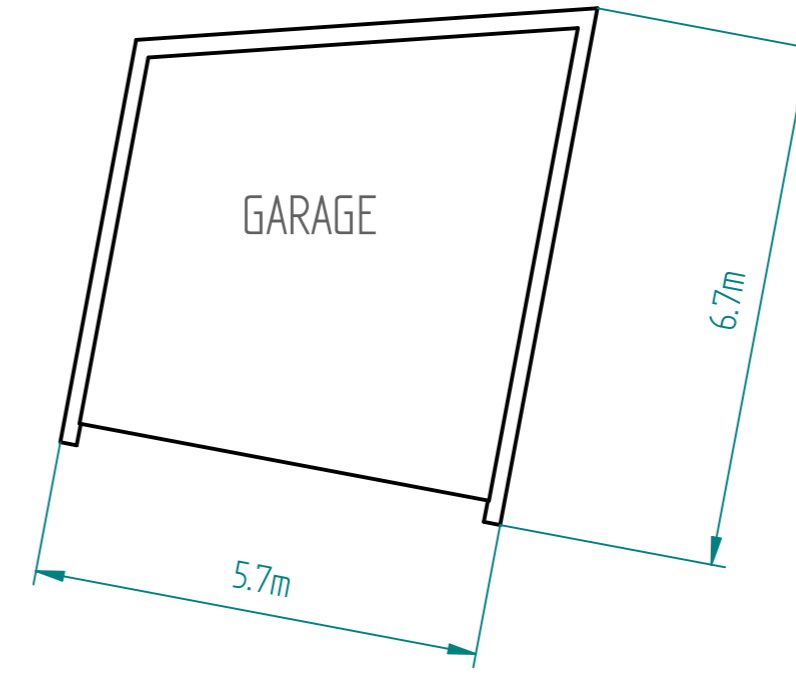


NORTH ELEVATION

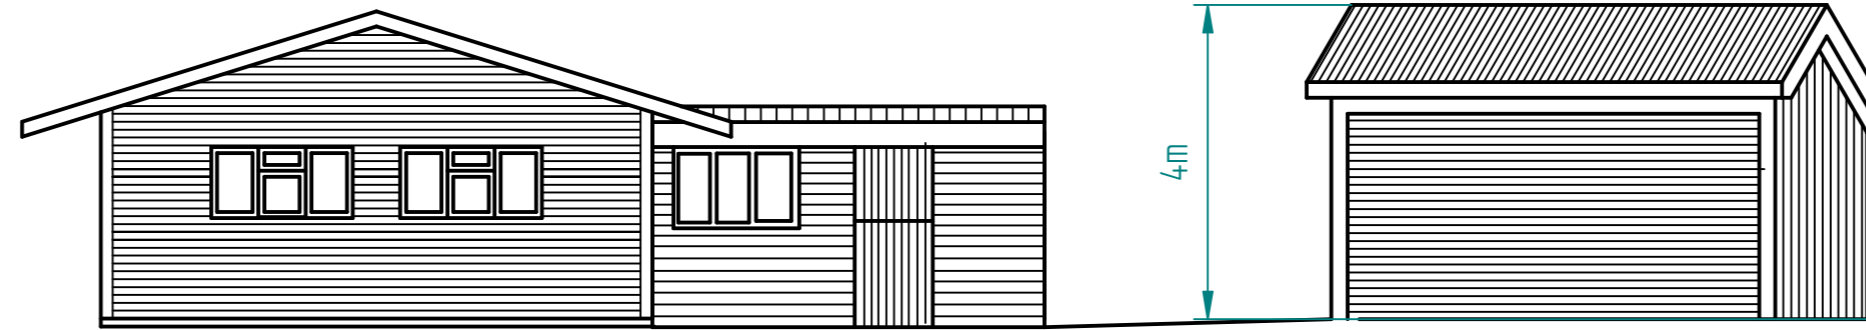


WEST ELEVATION

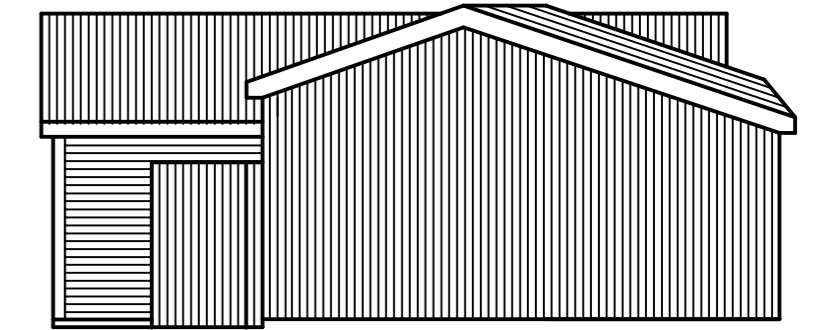


SOUTH ELEVATION

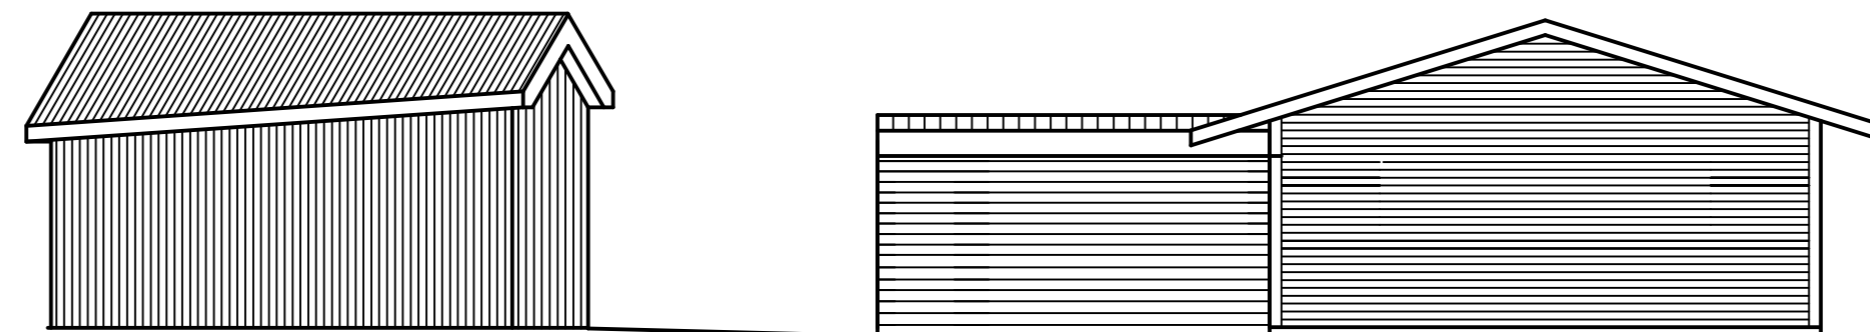


EAST ELEVATION

 


PROPOSED OUTBUILDING
 50 SOUTHAM ROAD
 RADFORD SEMELE
 SCALE 1:100 WHEN PRINTED A2
 DRAWING NUMBER: 2
 SHEET NUMBER: 1

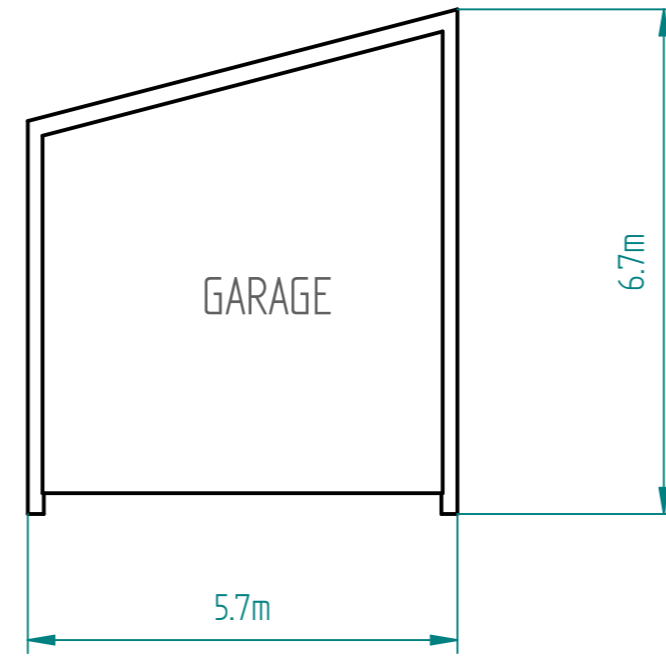


FLOOR PLAN

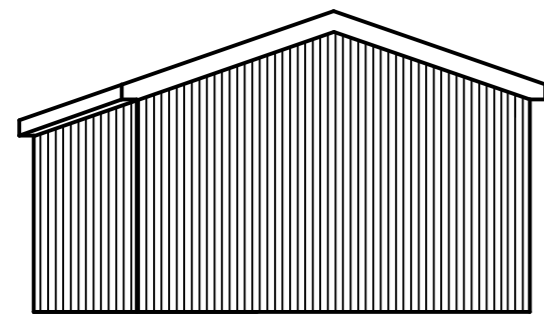


SIDE ELEVATION

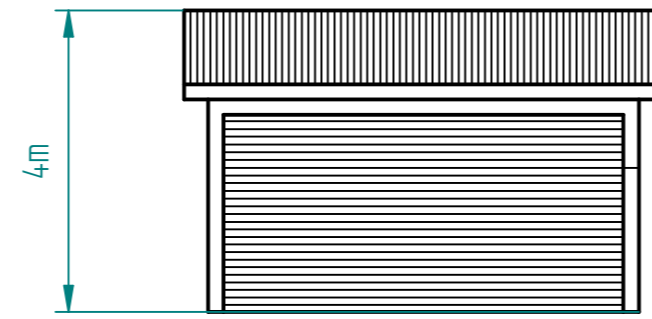


FRONT ELEVATION

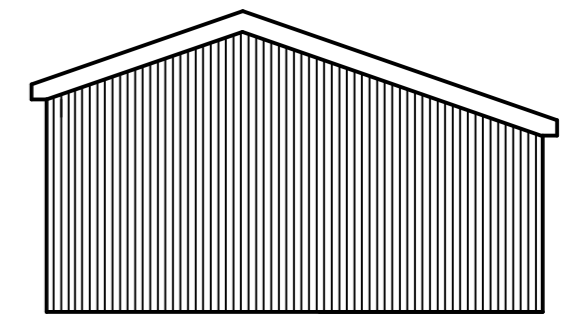

SIDE ELEVATION

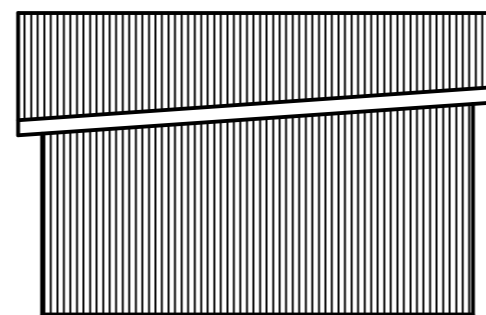

REAR ELEVATION

 

PROPOSED OUTBUILDING
 50 SOUTHAM ROAD
 RADFORD SEMELE
 SCALE 1:100 WHEN PRINTED A2
 DRAWING NUMBER: 2
 SHEET NUMBER: 2