




SITE PLAN – EXISTING  
 11/01/24  
 50 SOUTHAM ROAD  
 RADFORD SEMELE  
 SCALE 1:500 IF PRINTED A4

 

DRAWING NUMBER: 4A

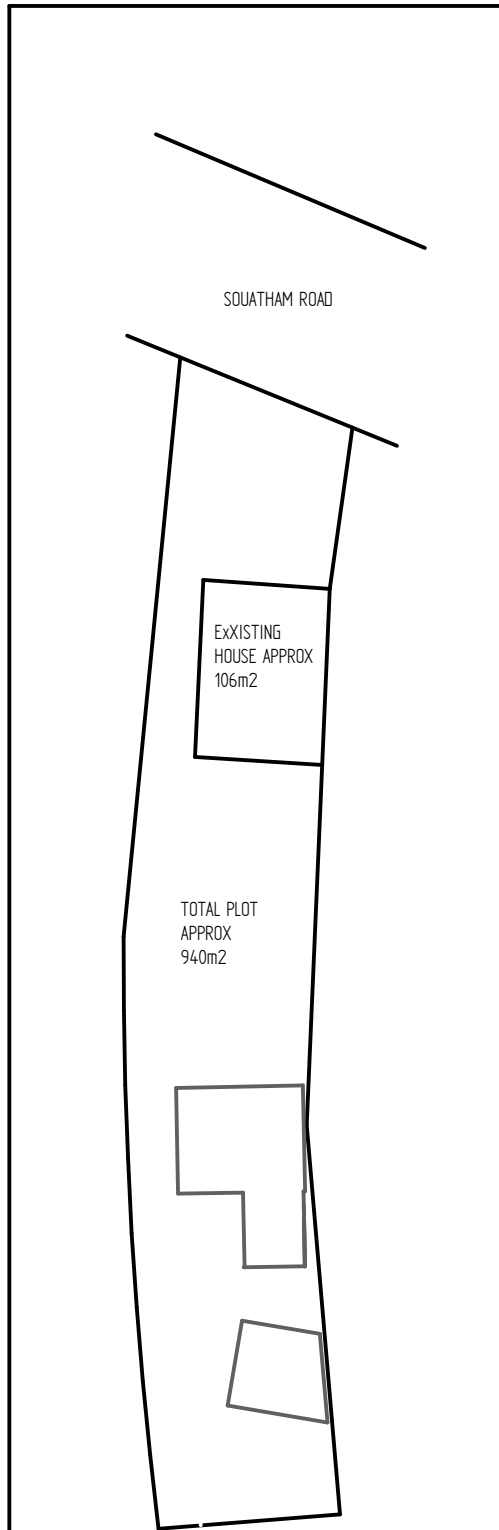

SITE PLAN – PROPOSED  
 11/01/24  
 50 SOUTHAM ROAD  
 RADFORD SEMELE  
 SCALE 1:500 IF PRINTED A4

 

DRAWING NUMBER: 4B